
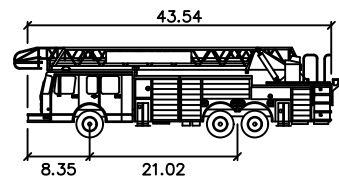
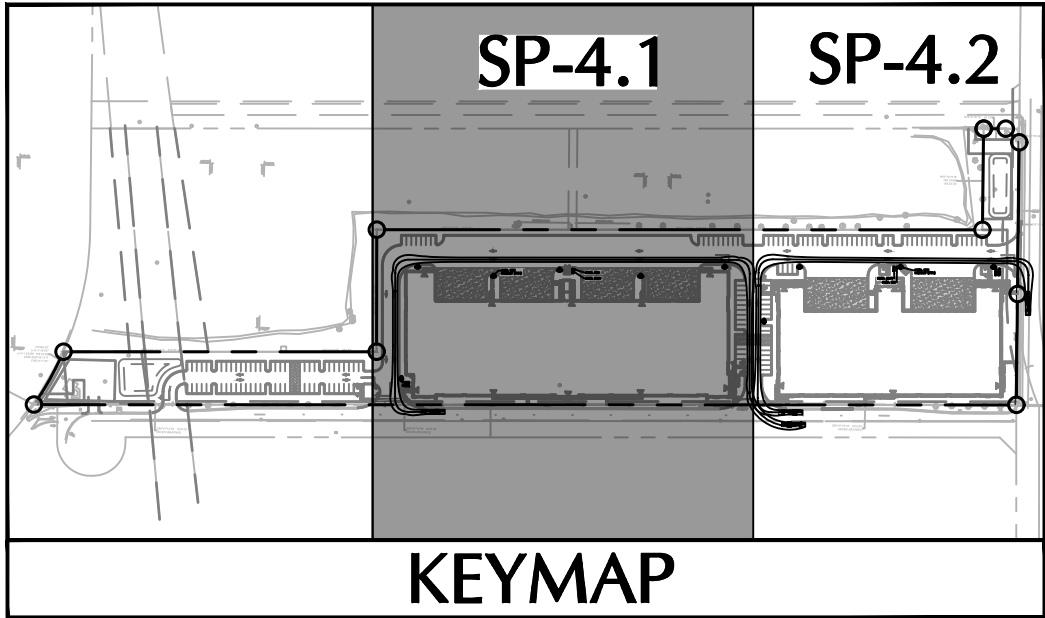


DRC

PZ25- 12000043  
01/21/2026

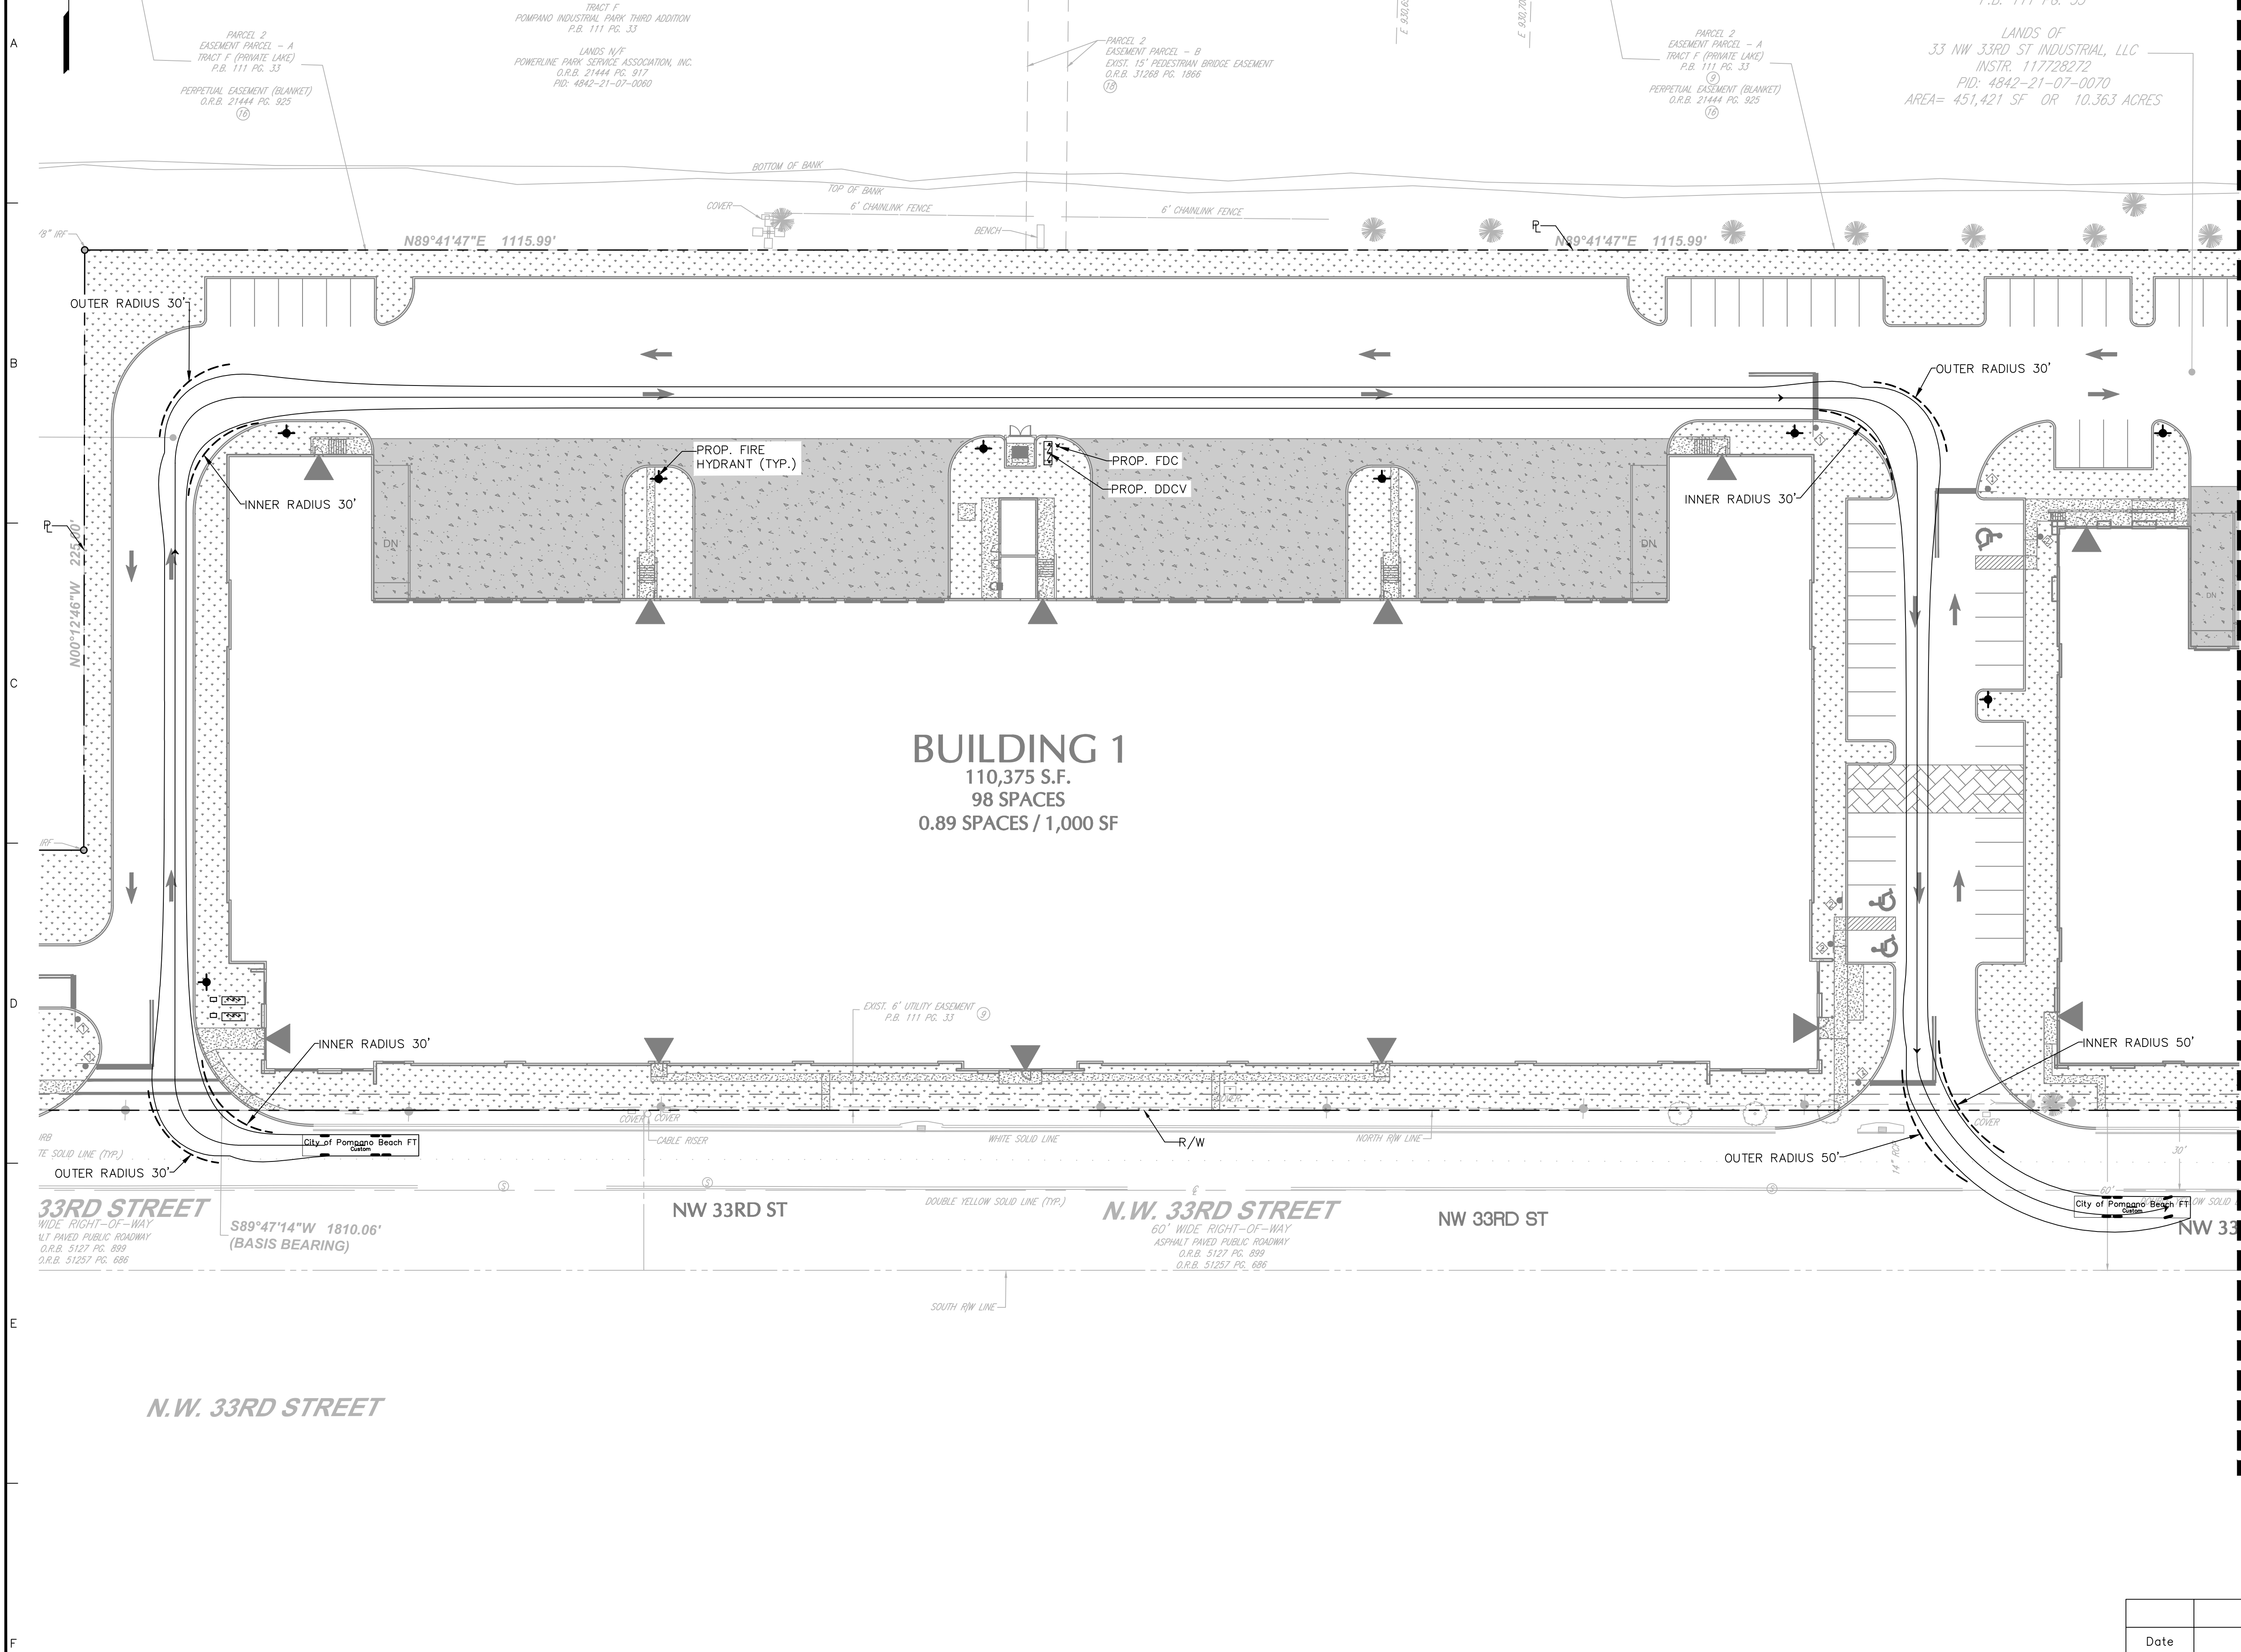

City of Pompano Beach FT

Width : 8.00  
Track : 8.00  
Lock to Lock Time : 6.0  
Steering Angle : 40.7



STATE OF FLORIDA

PROFESSIONAL ENGINEER

SIGNATURE

MICHAEL P. CARR

LICENSE

No. 72424

DATE SIGNED

This item has been digitally signed and sealed by Michael Carr, P.E. on the date adjacent to the seal.

Printed Copies of this document are not considered signed and sealed and the signature must be verified on any electronic copies.

MICHAEL CARR  
PROFESSIONAL ENGINEER FL Lic. No. 72424

LANGAN

Langan Engineering and Environmental Services, LLC.

110 East Broward Boulevard, Suite 1500  
Fort Lauderdale, FL 33301

T: 954.320.2100 F: 954.320.2101 www.langan.com  
FBPE REGISTRY NO. 6601LBS17ZLB198

Project

FESTIVAL SOUTH

NW 33RD ST  
POMPAÑO BEACH

BROWARD COUNTY FLORIDA

Drawing Title

FIRE TRUCK CIRCULATION PLAN

Project No. 330134202  
Date DECEMBER 2025  
Drawn By DMP  
Checked By CL

Drawing No. SP-4.1

Date	Description	No.
Revisions		