


DRC

PZ25- 12000043  
01/21/2026

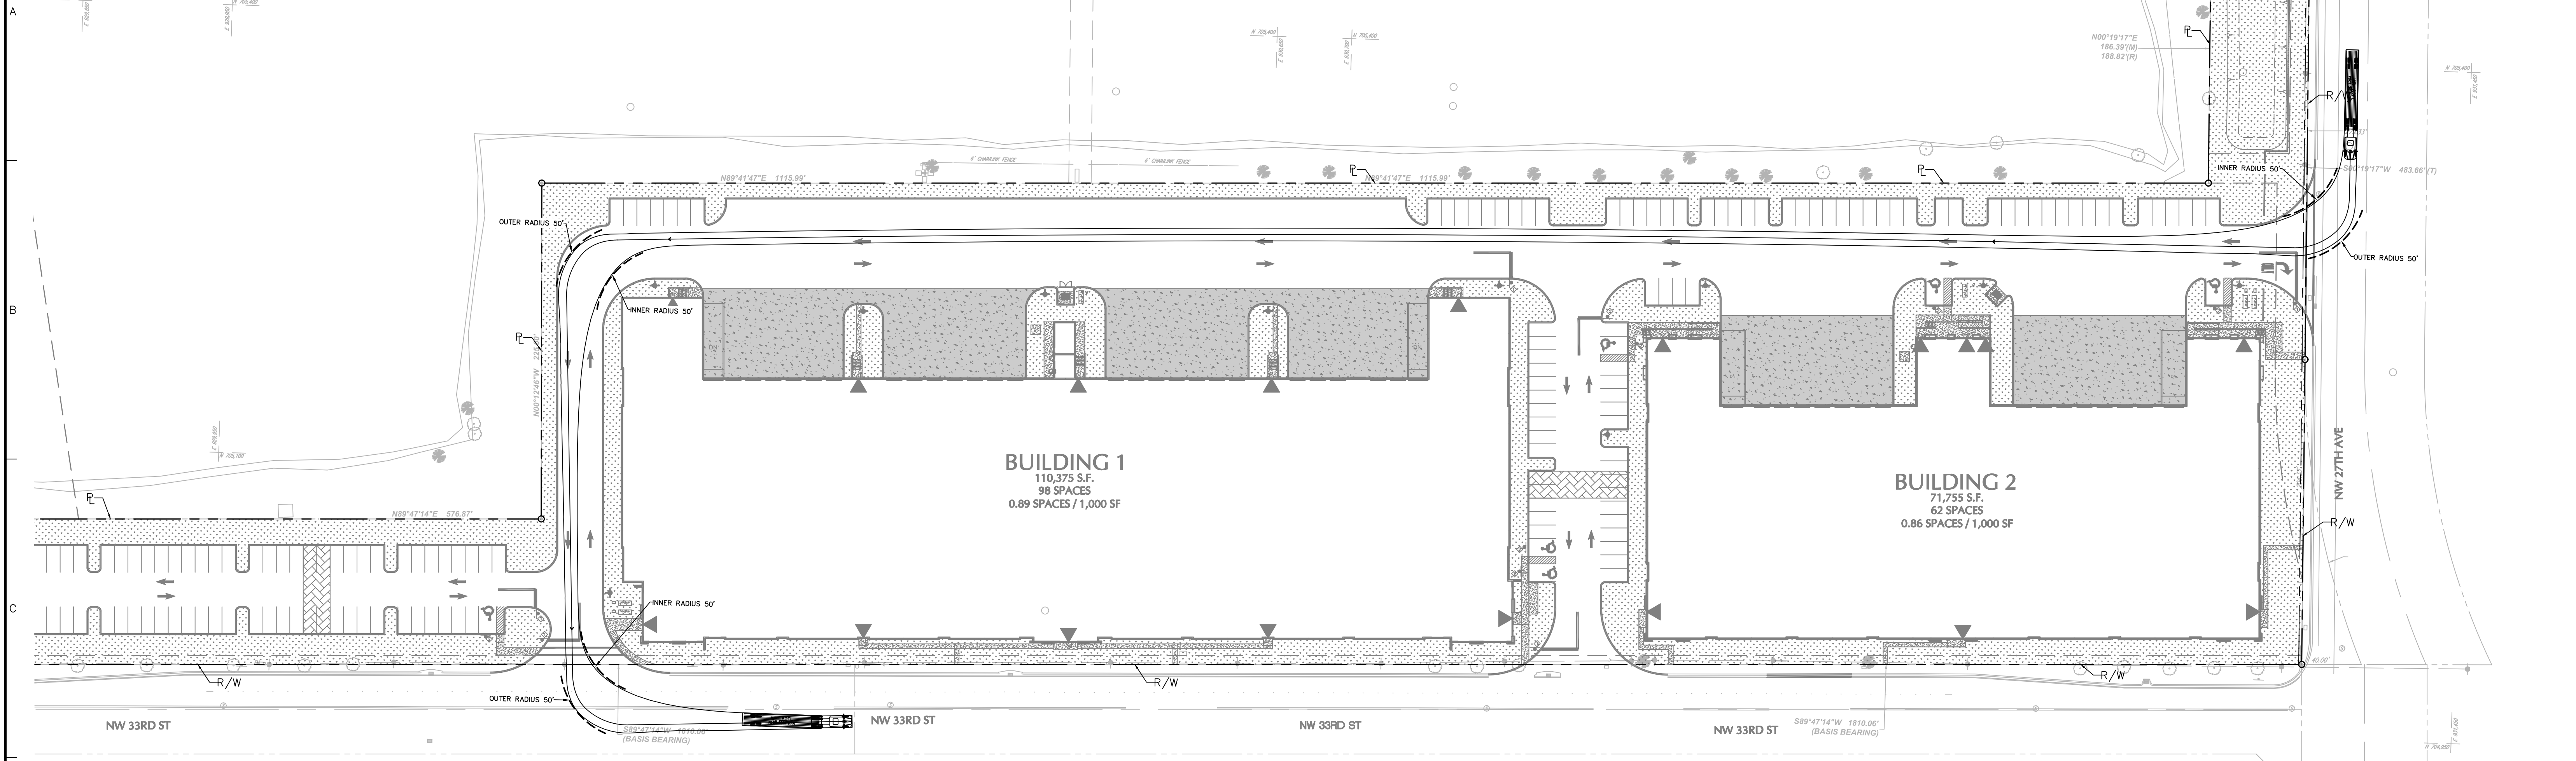

**PROFESSIONAL ENGINEER**  
MICHAEL P. CARR  
No. 72424  
STATE OF FLORIDA  
ENGINEER

Printed Copies of this document are not considered signed and sealed and the signature must be verified on any electronic copies.

SIGNATURE: \_\_\_\_\_ DATE: \_\_\_\_\_  
MICHAEL CARR  
PROFESSIONAL ENGINEER FL Lic. No. 72424

**LANGAN**  
Langan Engineering and  
Environmental Services, LLC.  
110 East Broward Boulevard, Suite 1500  
Fort Lauderdale, FL 33301  
T: 954.320.2100 F: 954.320.2101 www.langan.com  
FBPE REGISTRY NO. 65011.B8172L.B8198

Project  
**FESTIVAL SOUTH**  
NW 33RD ST  
POMPANO BEACH  
BROWARD COUNTY FLORIDA

Drawing Title  
**SEMI TRUCK  
CIRCULATION  
PLAN**

Project No. <b>330134202</b>	Drawing No. <b>SP-5.0</b>
Date <b>DECEMBER 2025</b>	
Drawn By <b>DMP</b>	
Checked By <b>CL</b>	

Date	Description	No.
Revisions		