


Soil volumes depicted in this chart are based on the amount of roots loam soil can support with optimum compaction for root growth.

(PEDESTRIAN APPLICATION)  
2X SILVA CELL SYSTEM FOR PAVERS

SECTION	NOT TO SCALE
---------	--------------

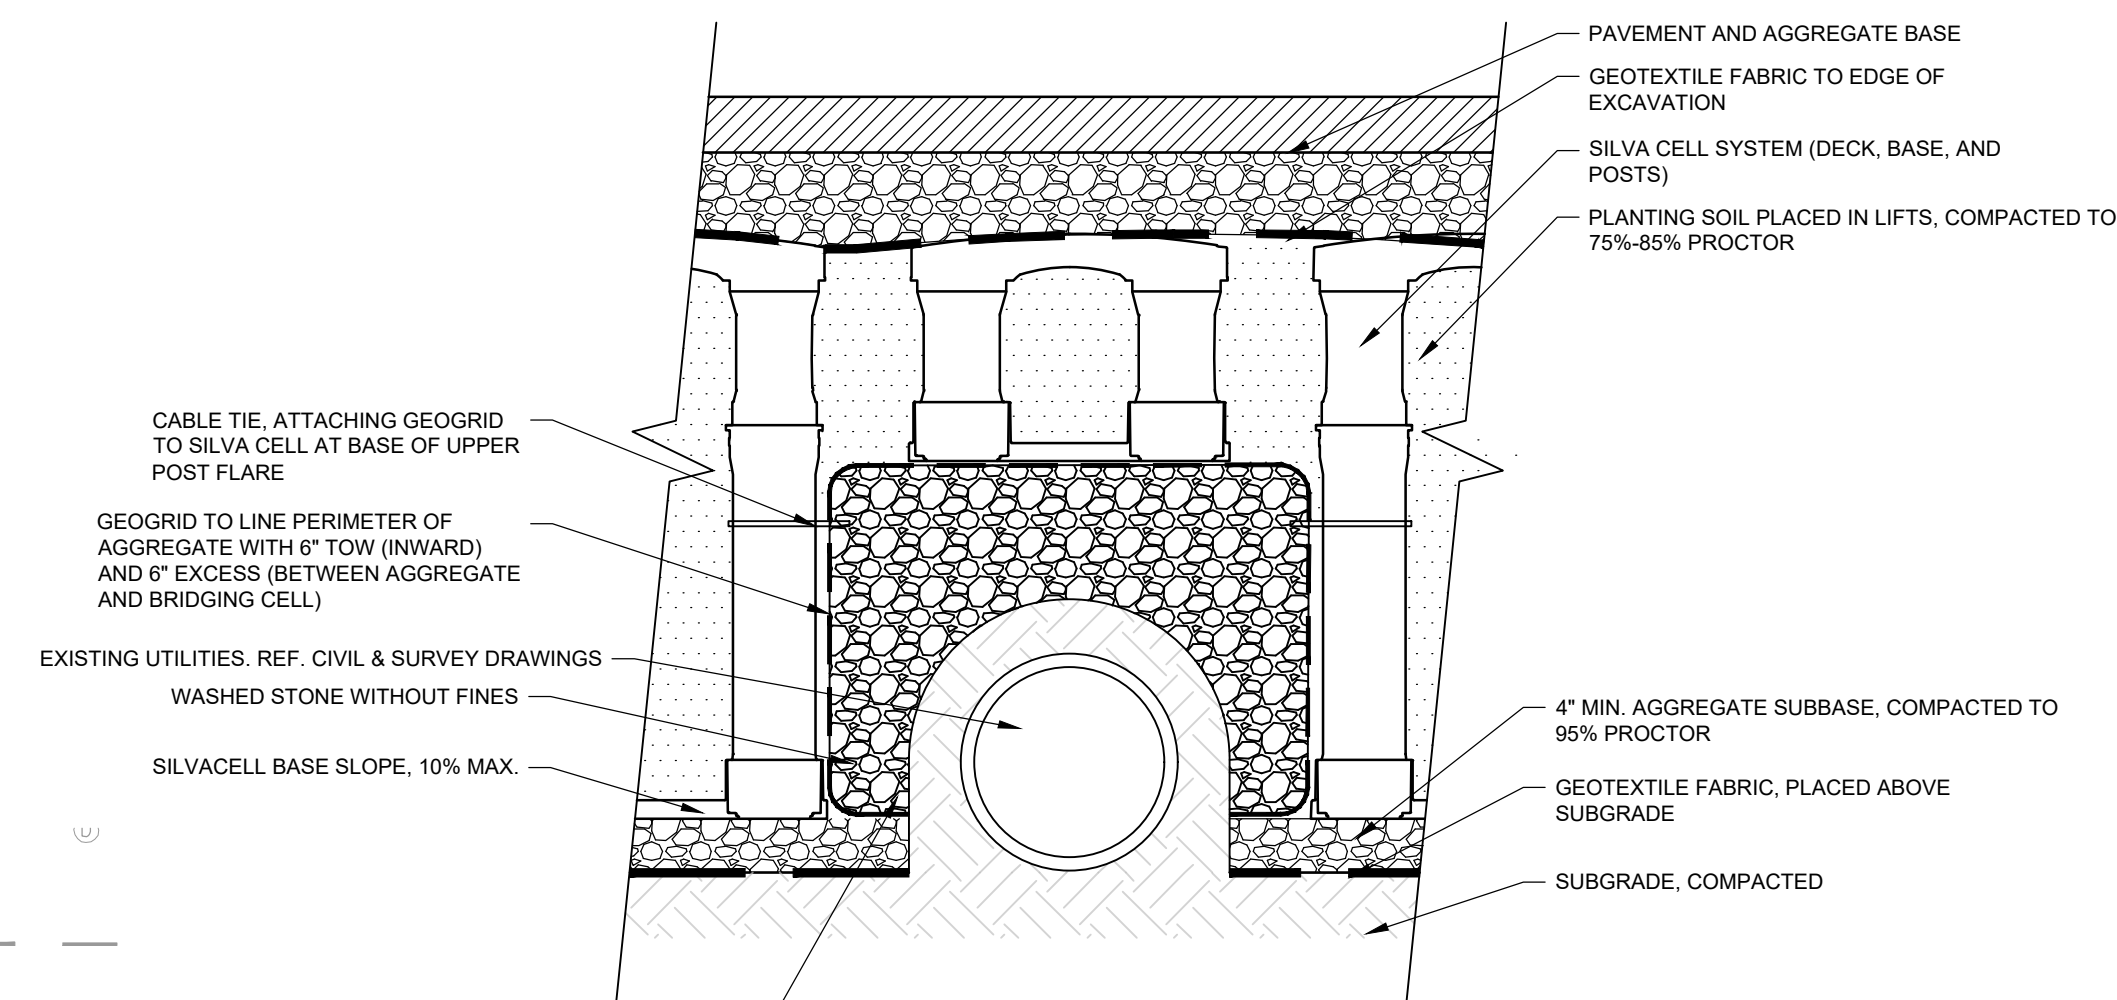


TOTAL SOIL VOLUME PROVIDED PER TREE MUST BE IN ACCORDANCE WITH FIGURE 155.3501.J.3.a  
REF. CALCULATIONS AND PLAN LAYOUT SHOWN ON SHEET LP-201


- NOTES:**
1. INSTALLATION TO BE COMPLETED IN ACCORDANCE WITH MANUFACTURER'S SPECIFICATION.
  2. DO NOT SCALE DRAWINGS
  3. PROVIDE SUPPLEMENTAL IRRIGATION FOR SEASONAL DROUGHT SUPPORT OF TREES & SOIL
  4. DETAIL PROVIDED BY DEEP ROOT GREEN INFRASTRUCTURE

## SILVA CELL OVER UTILITIES

SECTION	NOT TO SCALE
---------	--------------

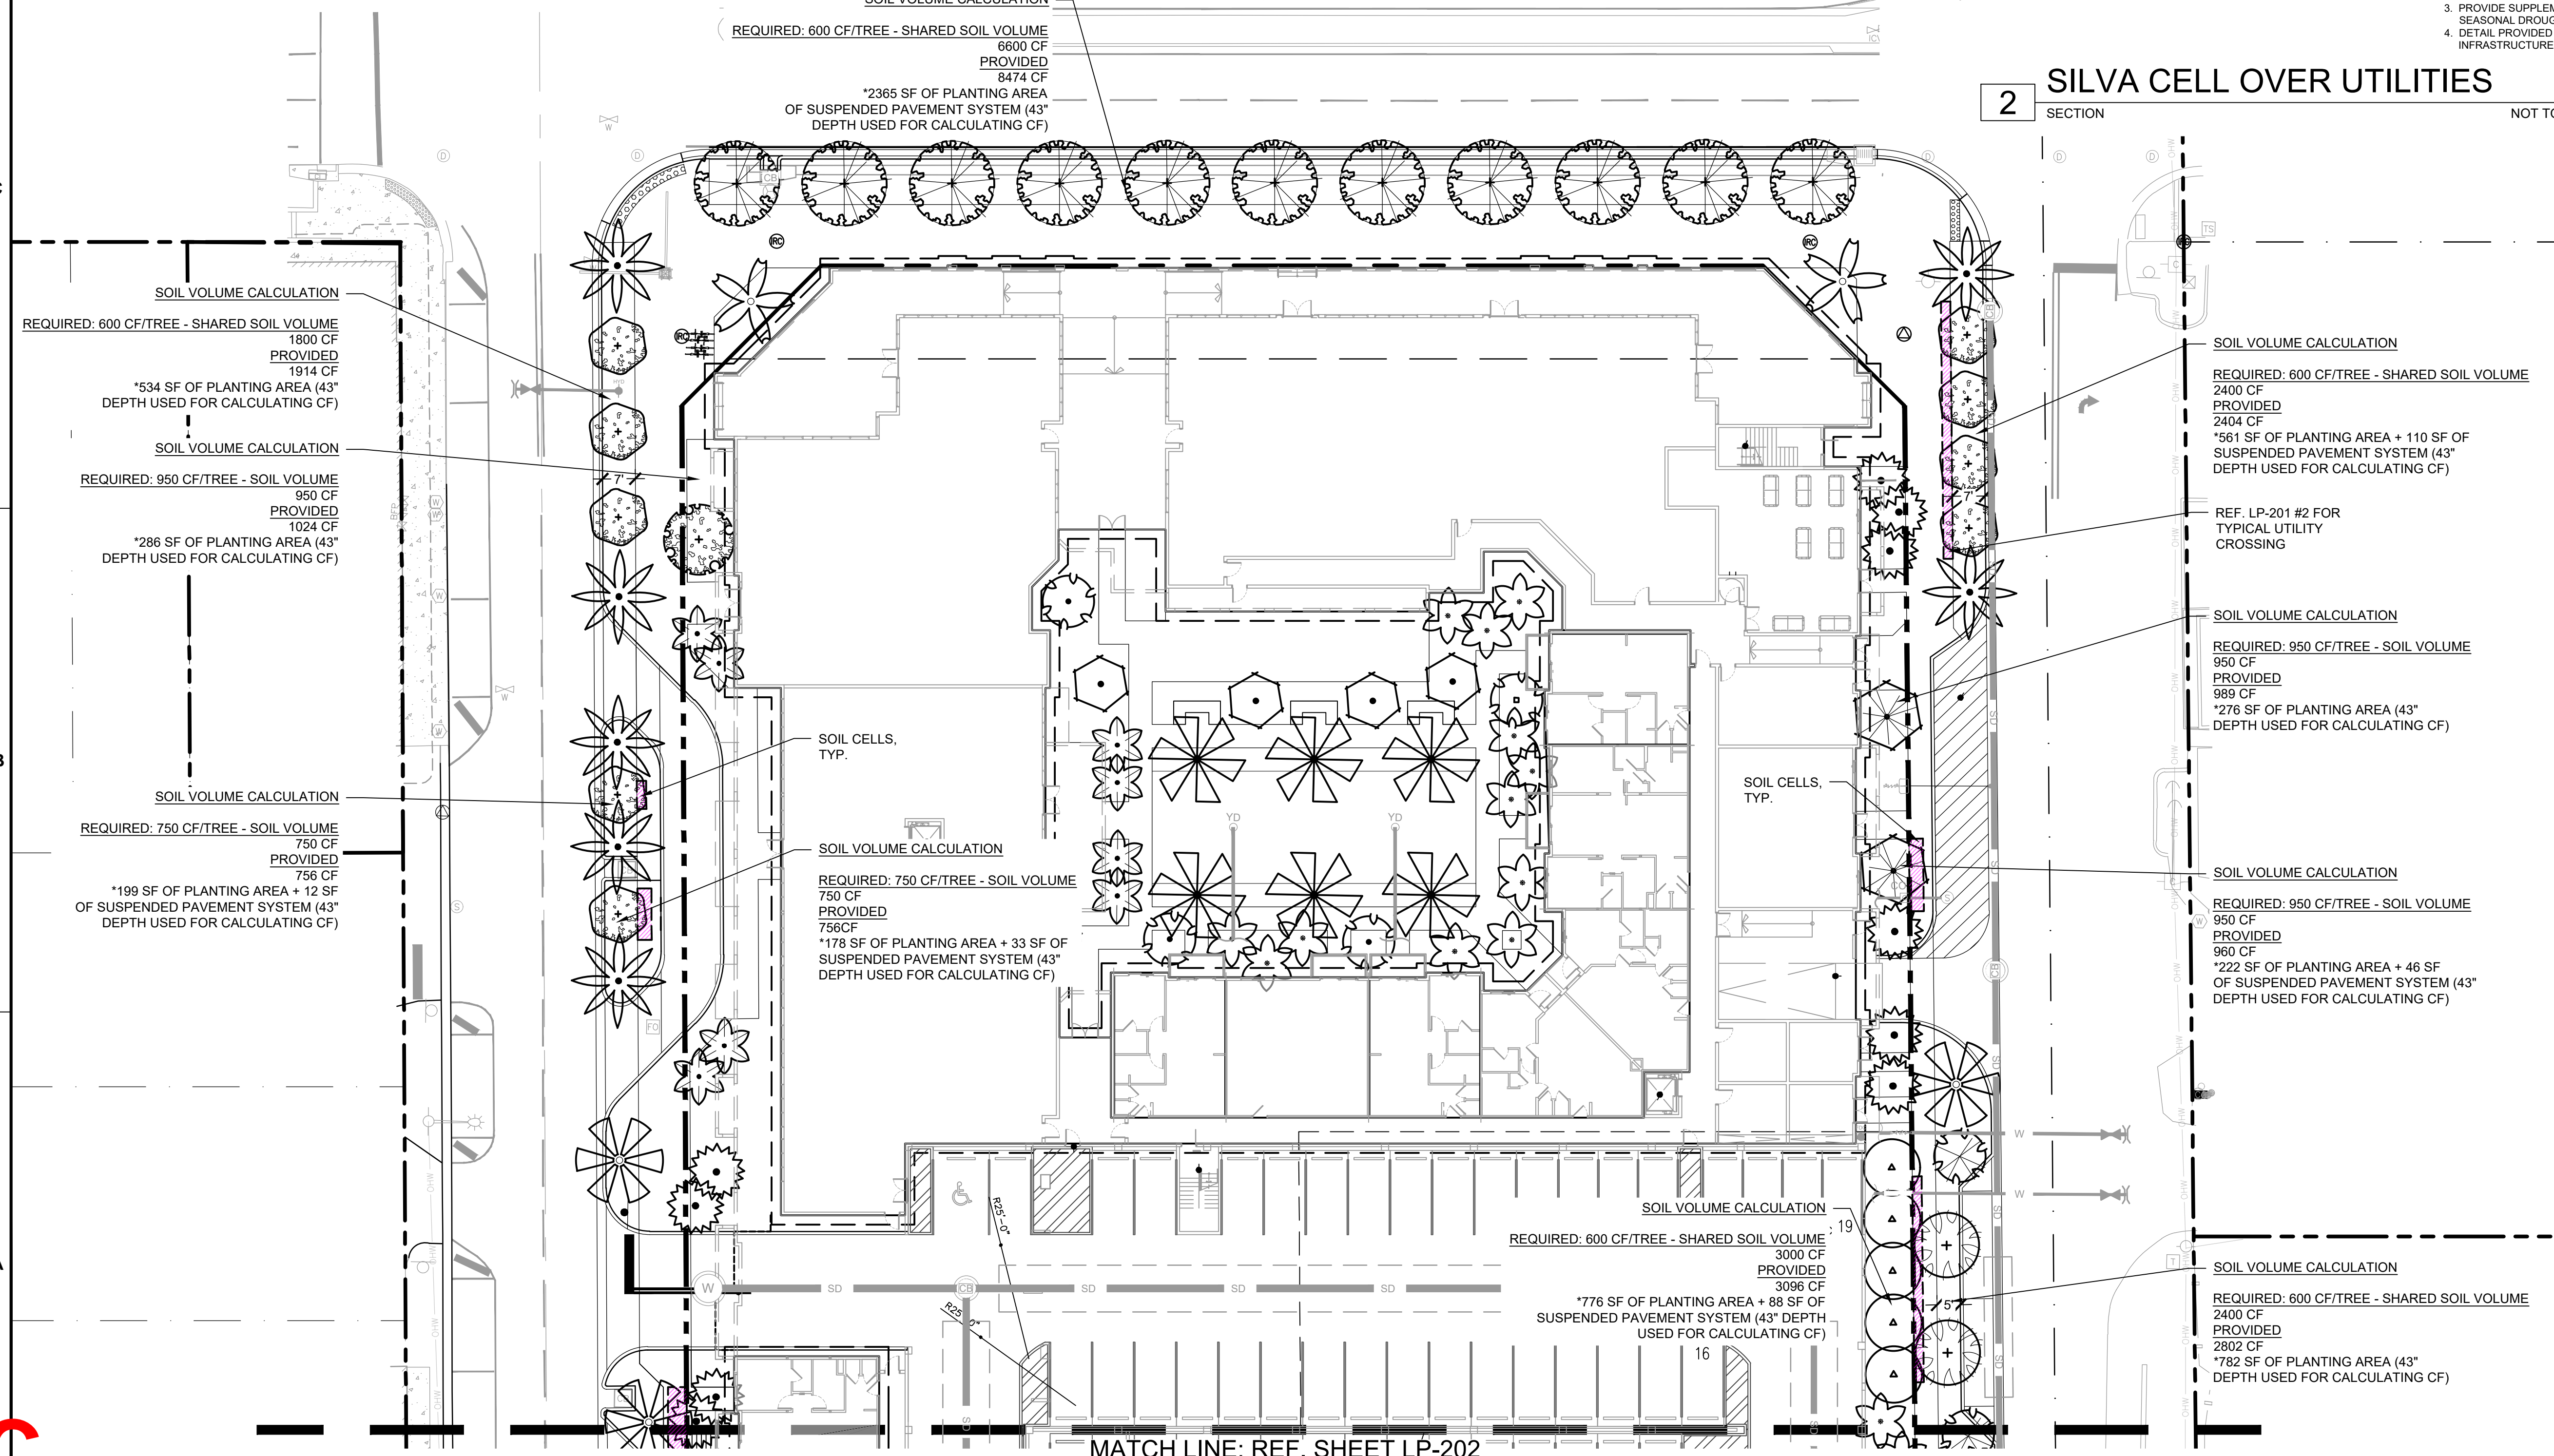

MATCH LINE: REF. SHEET LP-202

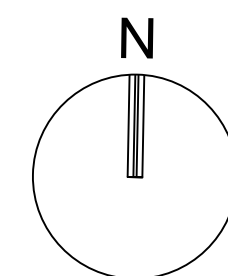

GRAPHIC SCALE

SCALE: 1" = 20'

NOTE: PRINTED DRAWING SIZE  
MAY HAVE CHANGED FROM  
ORIGINAL. VERIFY SCALE USING  
BAR SCALE ABOVE.



**301 East Atlantic Blvd.  
Pompano Beach, FL 33060  
PH: (954) 788-3400**

Florida Engineering Business License: CA7928  
Florida Surveyor and Mapper Business License: LB6860  
Florida Landscape Architecture Business License: LC26000

[illegible]

**RESPONSIBILITY FOR THE USE OF THESE  
PLANS PRIOR TO OBTAINING PERMITS FROM  
ALL AGENCIES HAVING JURISDICTION OVER  
THE PROJECT WILL FALL SOLELY UPON THE  
USER.**

ISSUE DATE:	02/24/25
-------------	----------

DESIGNED BY: RK/KS

DRAWN BY: BK/JE

CHECKED BY: RK/KS

**BID-CONTRACT:**

**PAUL H. WEINBERG, PLA**  
**FLORIDA REG. NO. LA6666804**  
**(FOR THE FIRM)**

## CLIENT

**PORTMAN  
HOLDINGS**

PROJECT

**2400 E ATLANTIC**  
**2400 East Atlantic Blvd**  
**Pompano Beach, FL**

**SHEET TITLE**

## SUSPENDED PAVEMENT PLAN

**SHEET  
NUMBER** **LP-201**

PROJECT NUMBER	14267.00
----------------	----------

457  
 Plotted by: kurena On 4/16/2025 7:55 AM

Drawing name: H:\14267.00 - 2400 E Atlantic - Portman Holdings\Landscape Architecture\CAD\14267.00-LP-2XX.dwg

	STATUS: DBC SET
--	-----------------

# DRC

PZ25-12000001

05/21/2025