


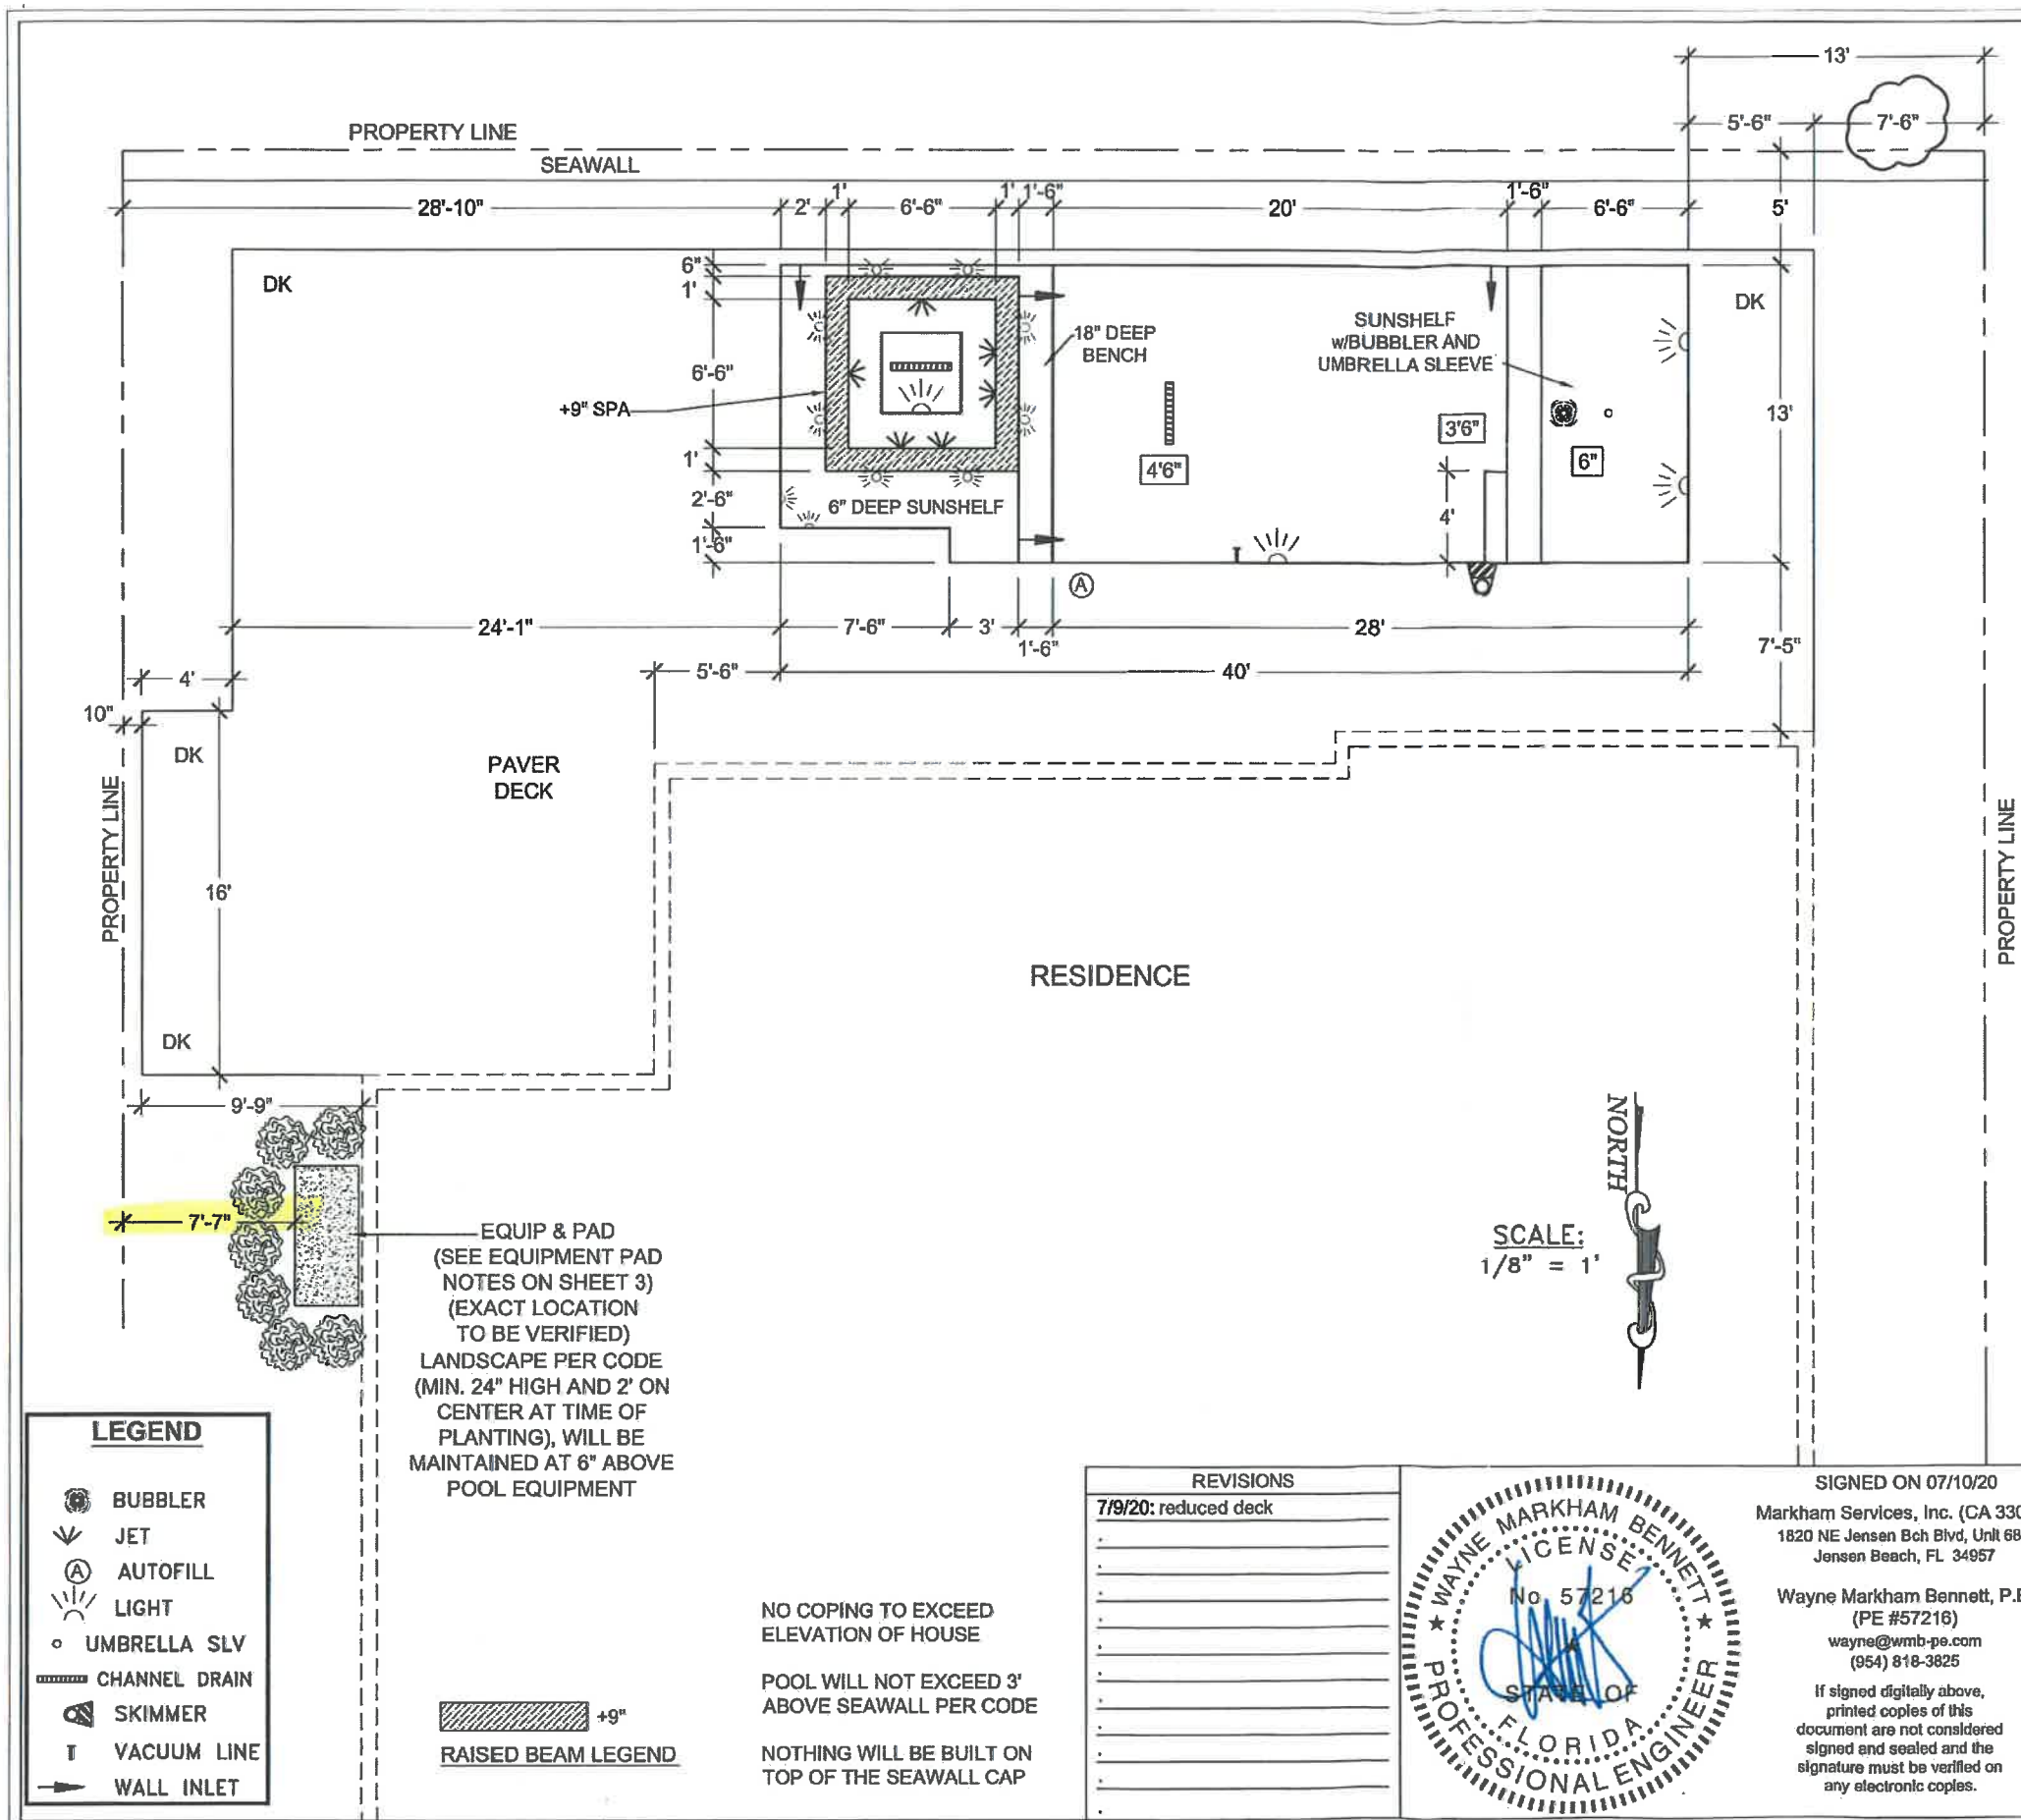

SPECIFICATIONS			
POOL SIZE:	13' x 40'	POOL DEPTH:	3' to 4'-6"
PERIMETER:	106'	VOLUME (GALLONS):	9100
TURNOVER RATE:	6 HRS	SURFACE AREA SQ. FT.:	436
SPA SIZE:	6'-6" x 6'-6"	SPA VOLUME (GALLONS):	790
SPA PERIMETER:	26'	SPA SURFACE AREA SQ. FT.:	42
SPA TURNOVER RATE:	.2 HRS	POOL TURNOVER RATE:	6 HRS
POOL PUMP #1 TYPE:	JANDY VSP	WALL INLET:	4
POOL PUMP #1 SIZE:	2.7 HP	NICHELESS LIGHT:	1
POOL FILTER #1 TYPE:	200 SQ.FT.	LED POOL LIGHT:	1
POOL HEATER #1 TYPE:	PROPANE	AUTOFILL:	YES
POOL HEATER #1 SIZE:	400000	SUCTION LINE W/VAC LOCK:	YES
SKIMMER:	1		
SPA EQUIPMENT			
SPA JETS:	6	SPILLWAY SIZE:	360°
LED SPA LIGHT:	YES	SPILLOVER:	
		JET BLOWER:	1.5 HP
FINISH ITEMS			
COPING:	TBD	DECK TYPE:	PAVER
TILE:	GLASS	DECK SQ. FT.:	1270±
INTERIOR FINISH:	PEBBLE TEC	SUNSHELF:	YES
		BENCH:	YES
SPECIAL NOTES			
9" RAISED BEAM:	YES	ELECTRIC:	BY OTHERS
PILING POOL:	YES	POOL ENCLOSURE:	FENCE
EXTRA FEATURES			
NICHELESS LIGHTS:	(8) AROUND SPA AS SHOWN	AUTOMATIC CONTROLS:	RS8 IAQUALINK
NICHELESS LIGHTS:	(2) IN CORNER OF SUNSHELF	BUBBLER:	(1) ON SUNSHELF
		UMBRELLA SLEEVE:	(1) ON SUNSHELF
DATE: 06/05/20 SHEET 1: PLAN & SPECIFICATIONS			
Signature Pools & Spas, Inc. 1091 N.E. 45 STREET, OAKLAND PARK, FLORIDA 33334 ~ 954-351-2001			
LEGAL: LOT 49, BLOCK 22 HARBOR VILLAGE SEC 1			
NAPOLITANO & ROGERS 2830 N.E. 12 STREET POMPAHO BEACH 33062			
JOB NO. 9461			