




ENGINEERING STANDARDS 2022			
REVISIONS	BY	DATE	ENGINEERING DIVISION
			CITY OF POMPANO BEACH
			SCALE: N.T.S.
			APPROVED BY: DATE: MAY 2022 DWG NO: 316-1

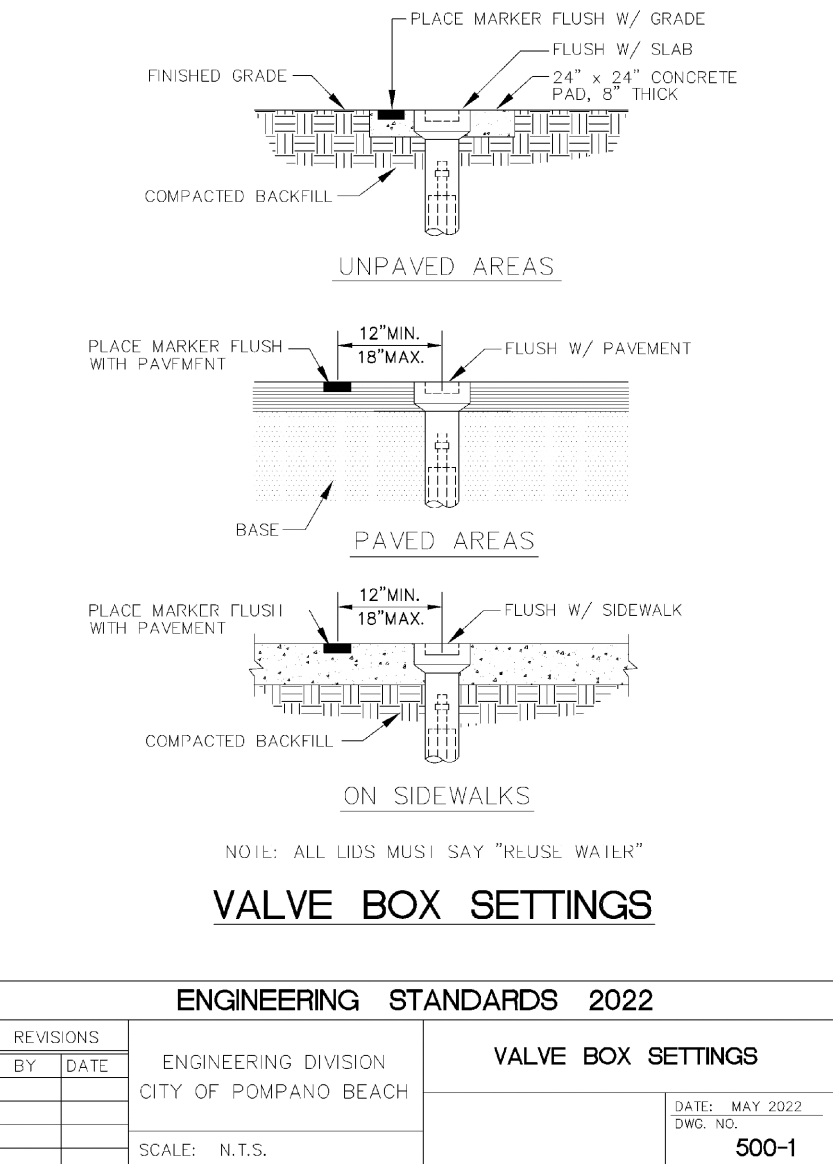


ENGINEERING STANDARDS 2022			
REVISIONS	BY	DATE	ENGINEERING DIVISION
			CITY OF POMPANO BEACH
			SCALE: N.T.S.
			APPROVED BY: DATE: MAY 2022 DWG NO: 500-1

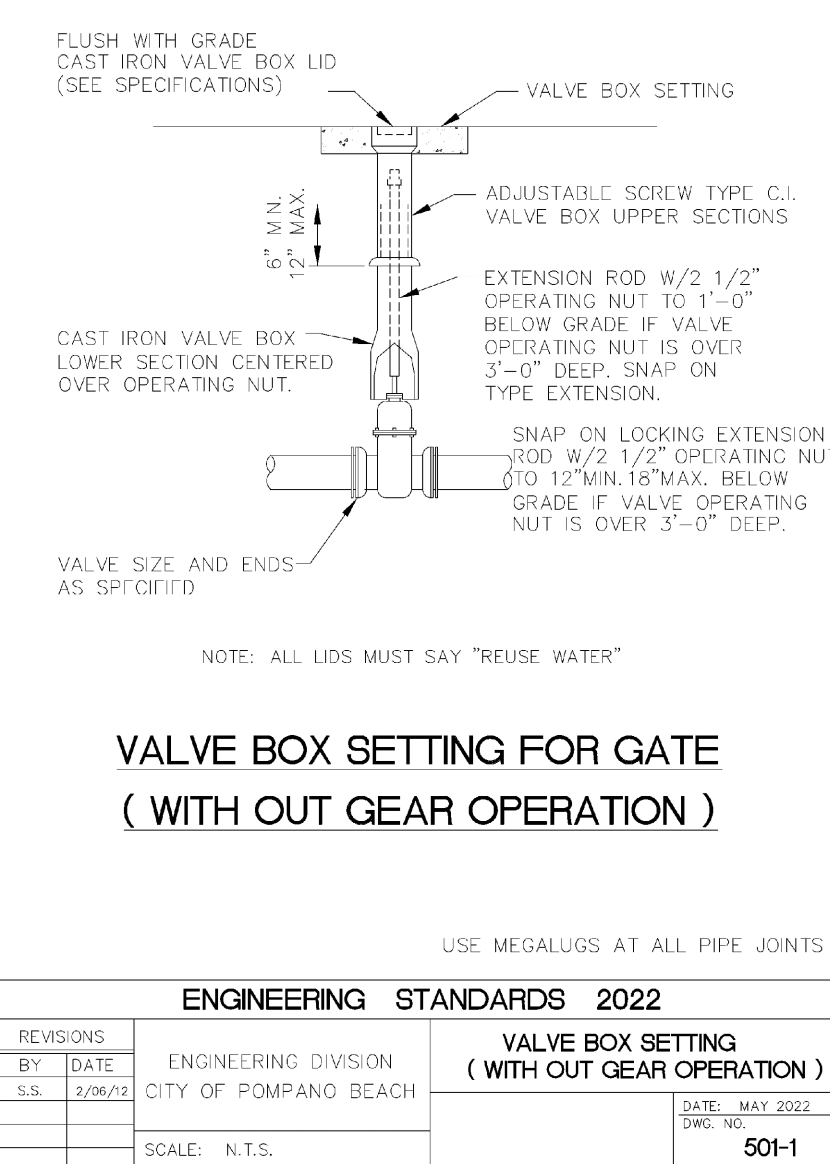

ENGINEERING STANDARDS 2022			
REVISIONS	BY	DATE	ENGINEERING DIVISION
			CITY OF POMPANO BEACH
			SCALE: N.T.S.
			APPROVED BY: DATE: MAY 2022 DWG NO: 501-1

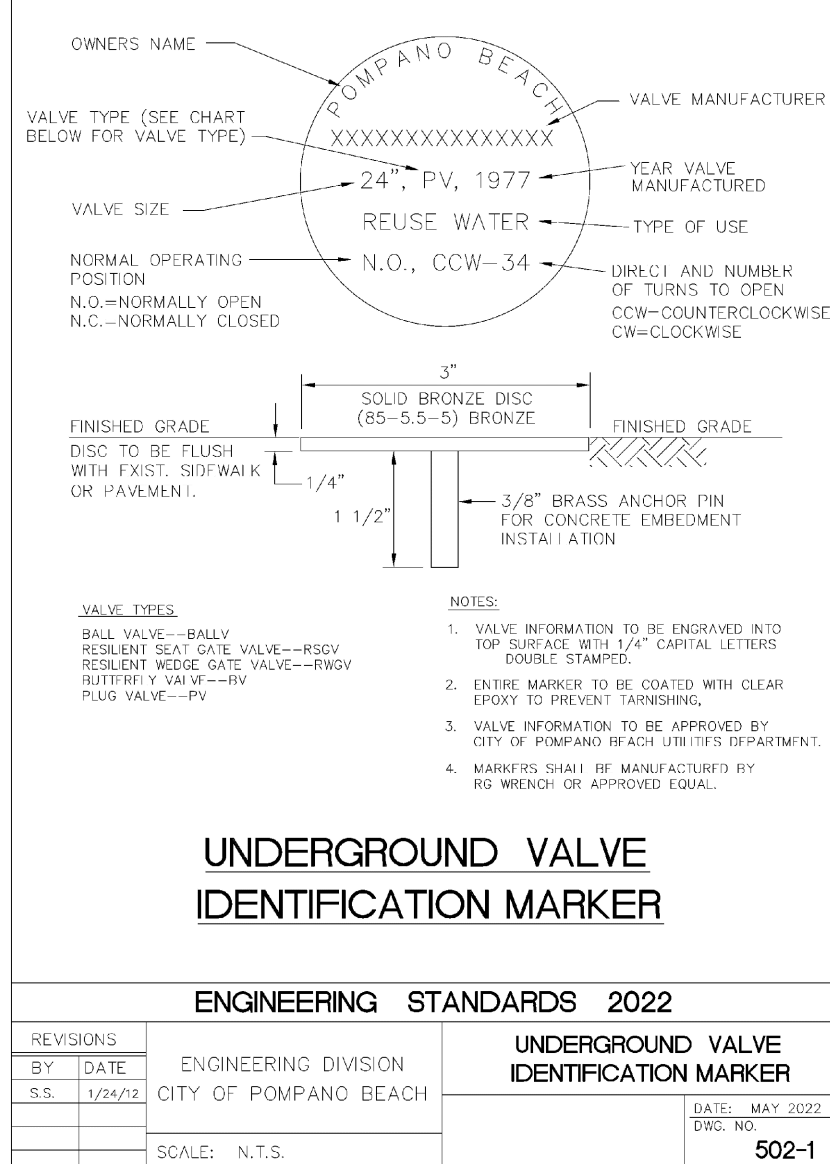

ENGINEERING STANDARDS 2022			
REVISIONS	BY	DATE	ENGINEERING DIVISION
			CITY OF POMPANO BEACH
			SCALE: N.T.S.
			APPROVED BY: DATE: MAY 2022 DWG NO: 502-1

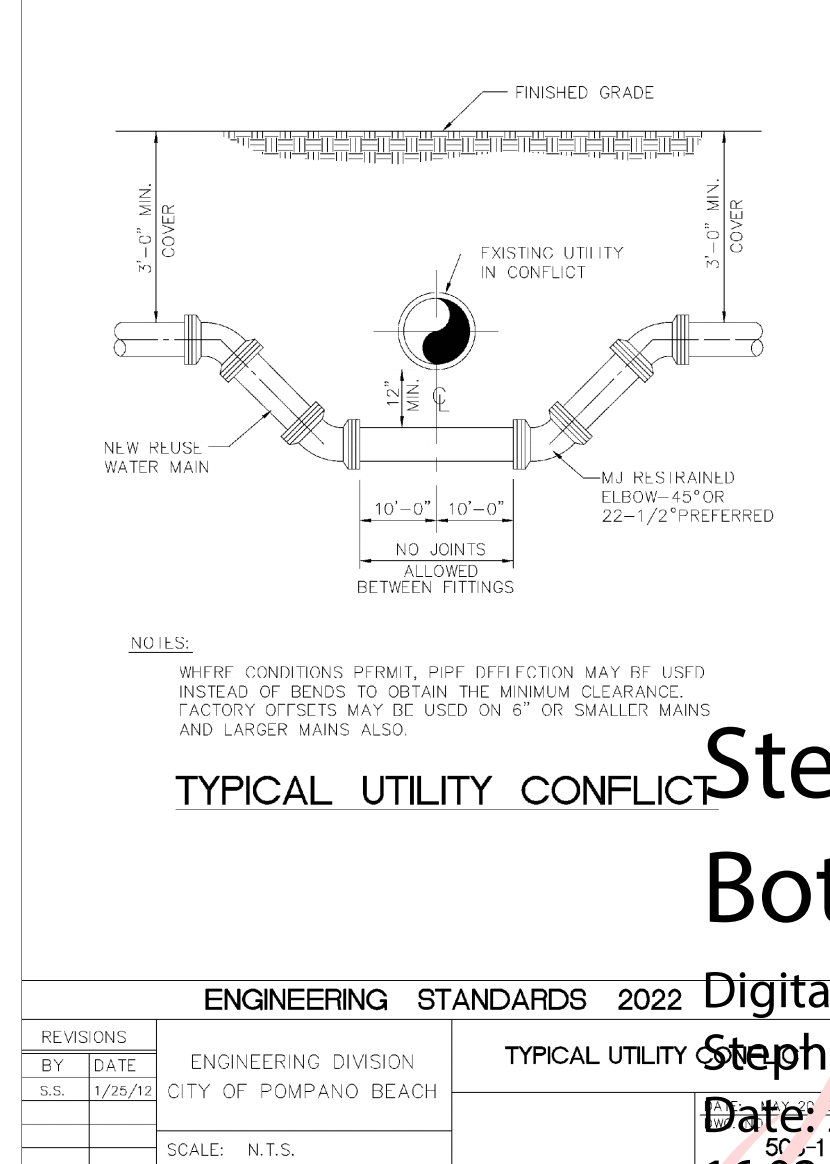

ENGINEERING STANDARDS 2022			
REVISIONS	BY	DATE	ENGINEERING DIVISION
			CITY OF POMPANO BEACH
			SCALE: N.T.S.
			APPROVED BY: DATE: MAY 2022 DWG NO: 503-1

Stephen Botek
Digitally signed by Stephen Botek
Date: 2023.12.15 16:02:39 -05'00'

BTE REF DATE: 12-15-2023

REVISIONS

DATE

#

STEPHEN F. BOTEK
No. 55335
STATE OF FLORIDA
PROFESSIONAL ENGINEER
December 15, 2023

THIS DOCUMENT HAS BEEN DIGITALLY SIGNED AND SEALED BY STEPHEN F. BOTEK, P.E. ON THE DATE ADJACENT TO THE SEAL.

PRINTED COPIES OF THIS DOCUMENT ARE NOT CONSIDERED SIGNED AND SEALED AND THE SIGNATURE MUST BE VERIFIED ON ANY ELECTRONIC COPIES.

Celebrating 15 Years


WATER AND SANITARY SEWER DETAILS

POMPANO HOTEL
101 SOUTH OCEAN BOULEVARD
POMPANO BEACH, FL


BTE PROJECT #: 23-0701

PROJECT DATE: 09-05-2023


SHEET #: C-6

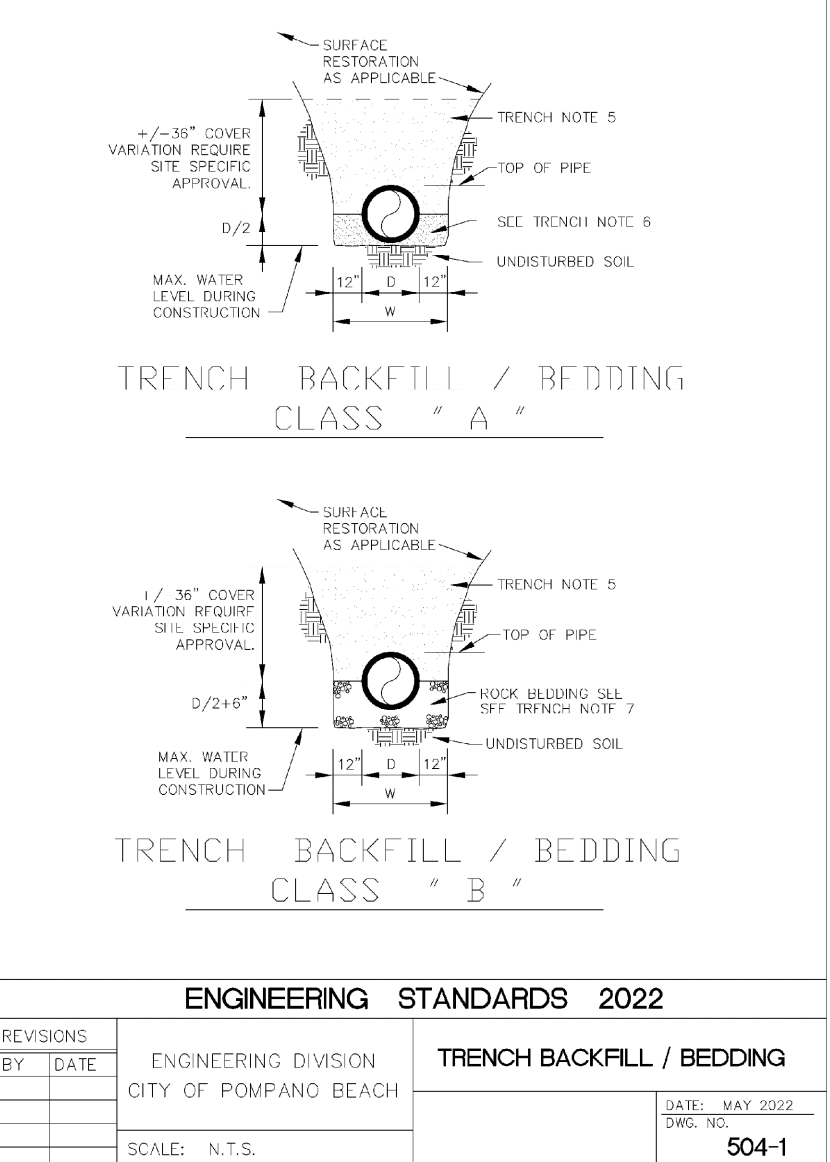


ENGINEERING STANDARDS 2022			
REVISIONS	BY	DATE	ENGINEERING DIVISION
			CITY OF POMPANO BEACH
			SCALE: N.T.S.
			APPROVED BY: DATE: MAY 2022 DWG NO: 504-1

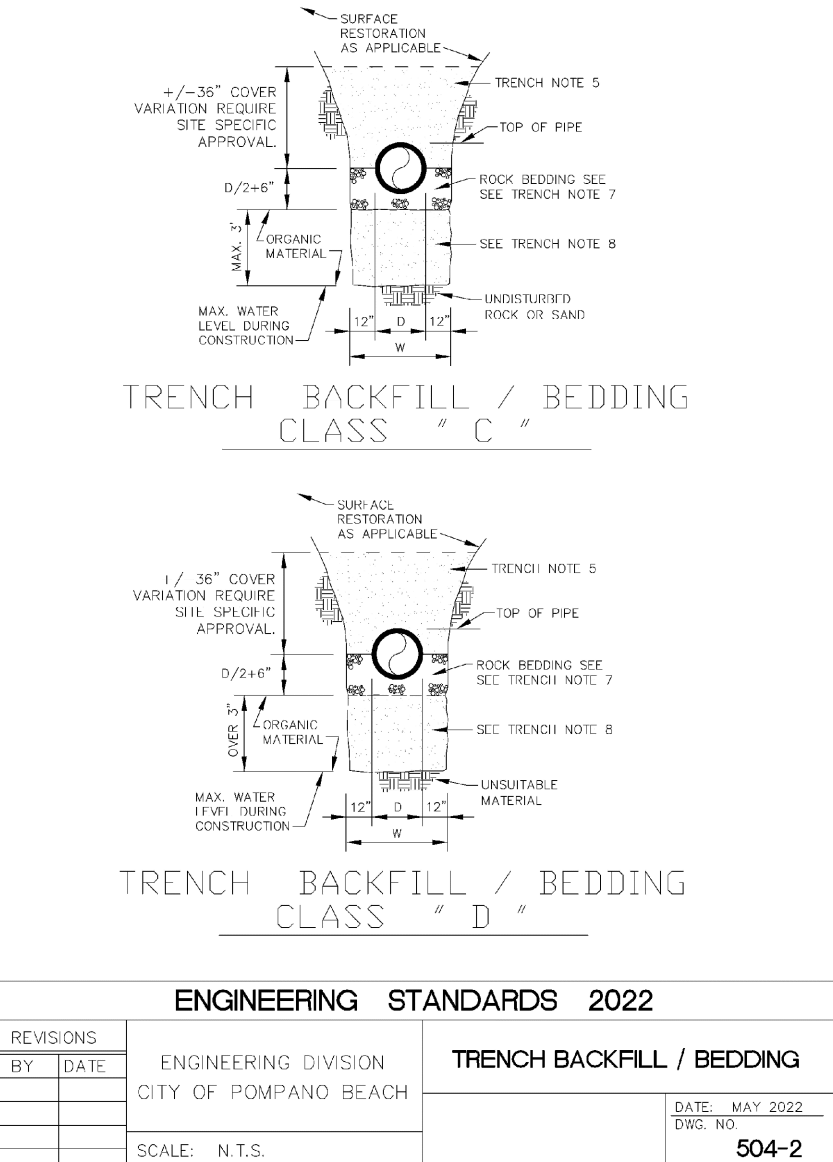


ENGINEERING STANDARDS 2022			
REVISIONS	BY	DATE	ENGINEERING DIVISION
			CITY OF POMPANO BEACH
			SCALE: N.T.S.
			APPROVED BY: DATE: MAY 2022 DWG NO: 504-2

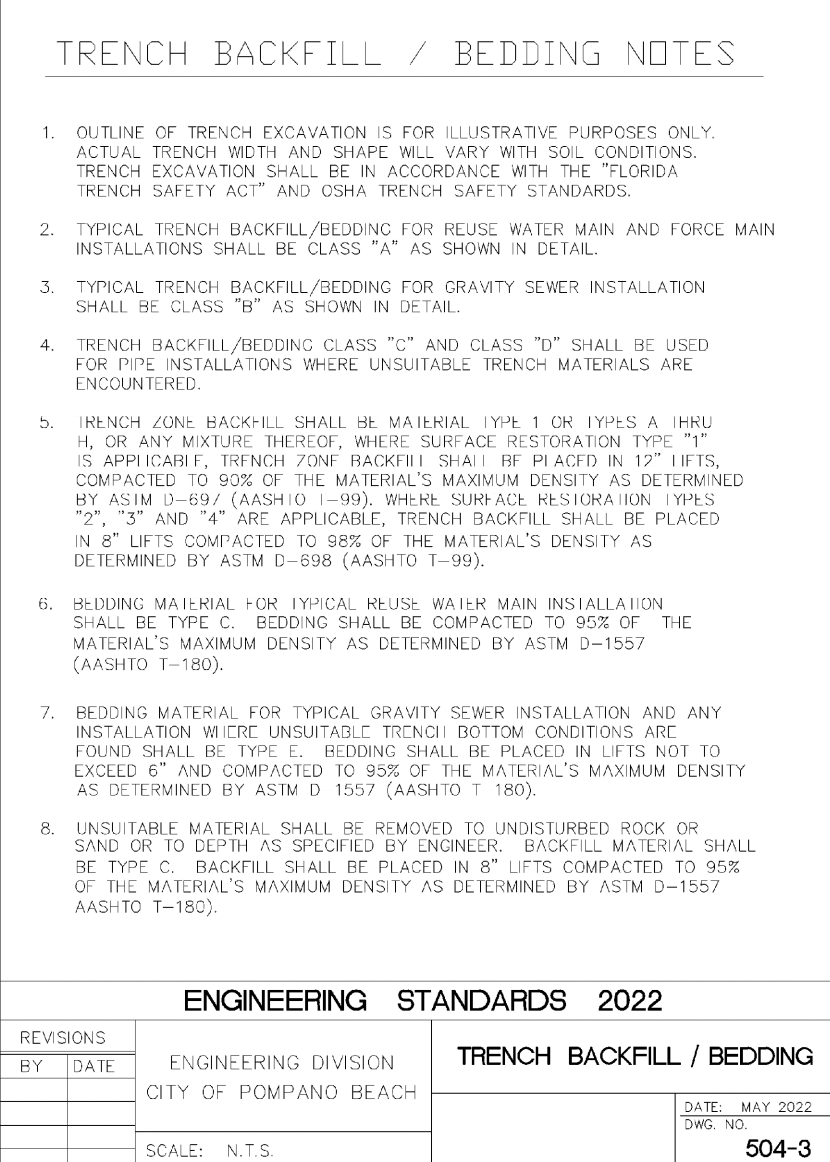


ENGINEERING STANDARDS 2022			
REVISIONS	BY	DATE	ENGINEERING DIVISION
			CITY OF POMPANO BEACH
			SCALE: N.T.S.
			APPROVED BY: DATE: MAY 2022 DWG NO: 504-3

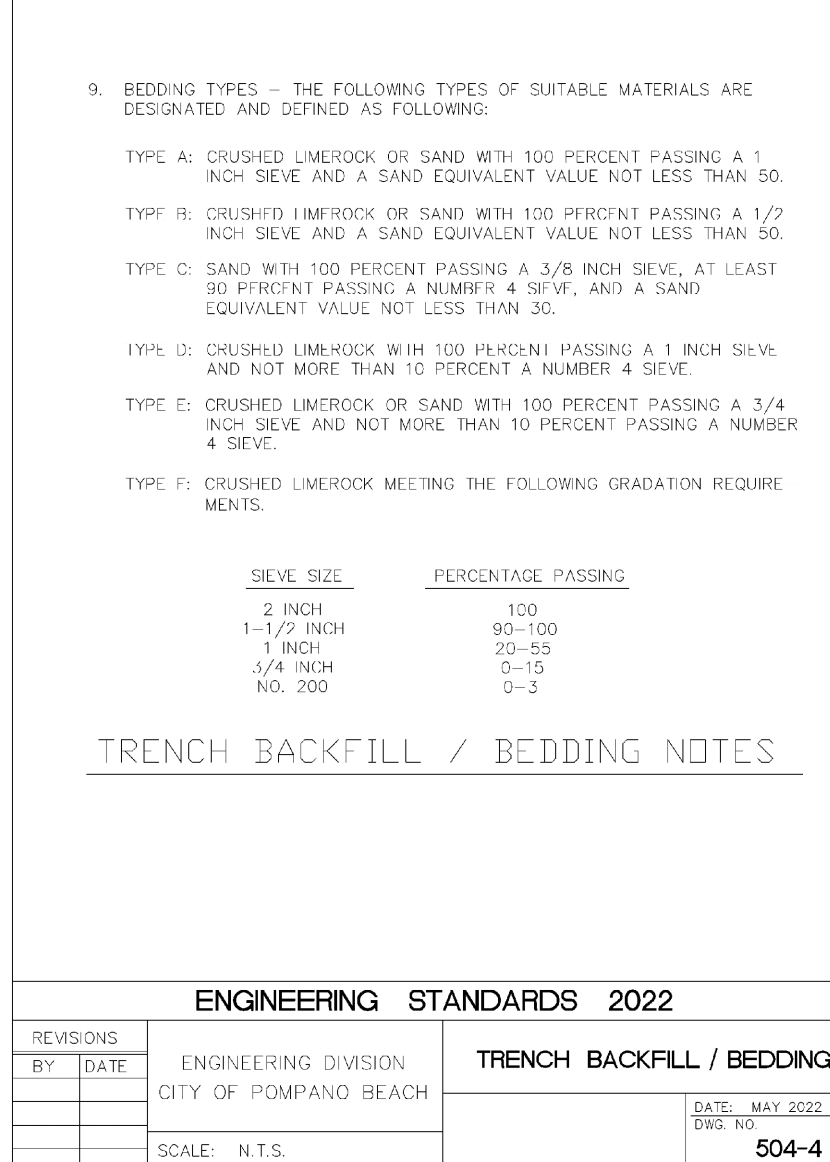


ENGINEERING STANDARDS 2022			
REVISIONS	BY	DATE	ENGINEERING DIVISION
			CITY OF POMPANO BEACH
			SCALE: N.T.S.
			APPROVED BY: DATE: MAY 2022 DWG NO: 504-4

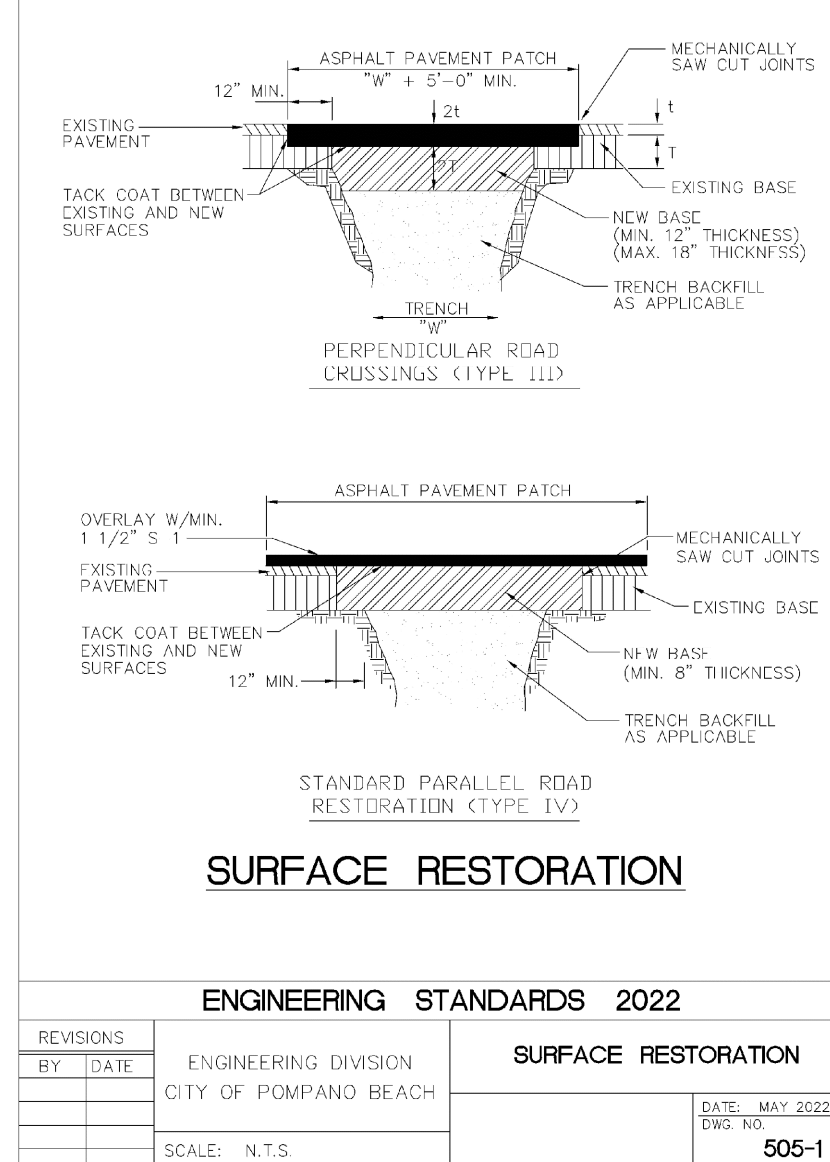


ENGINEERING STANDARDS 2022			
REVISIONS	BY	DATE	ENGINEERING DIVISION
			CITY OF POMPANO BEACH
			SCALE: N.T.S.
			APPROVED BY: DATE: MAY 2022 DWG NO: 505-1

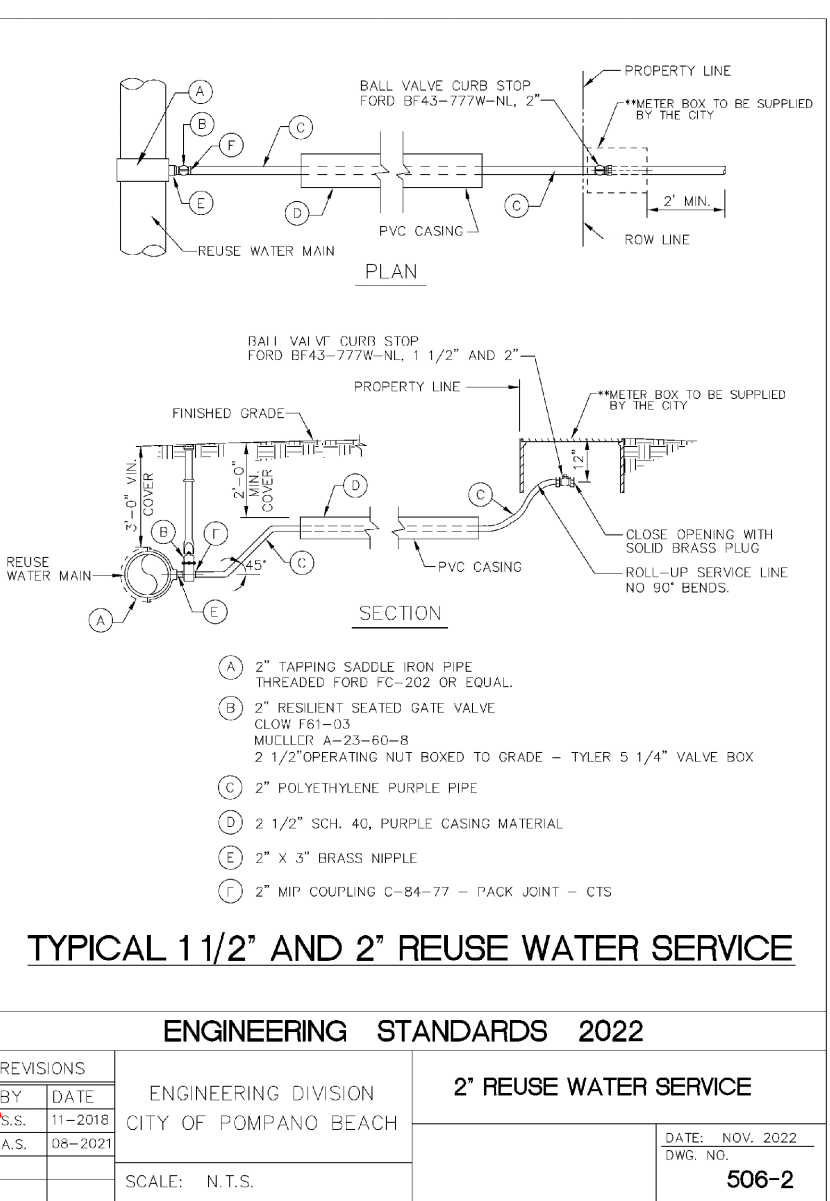


ENGINEERING STANDARDS 2022			
REVISIONS	BY	DATE	ENGINEERING DIVISION
			CITY OF POMPANO BEACH
			SCALE: N.T.S.
			APPROVED BY: DATE: MAY 2022 DWG NO: 506-2

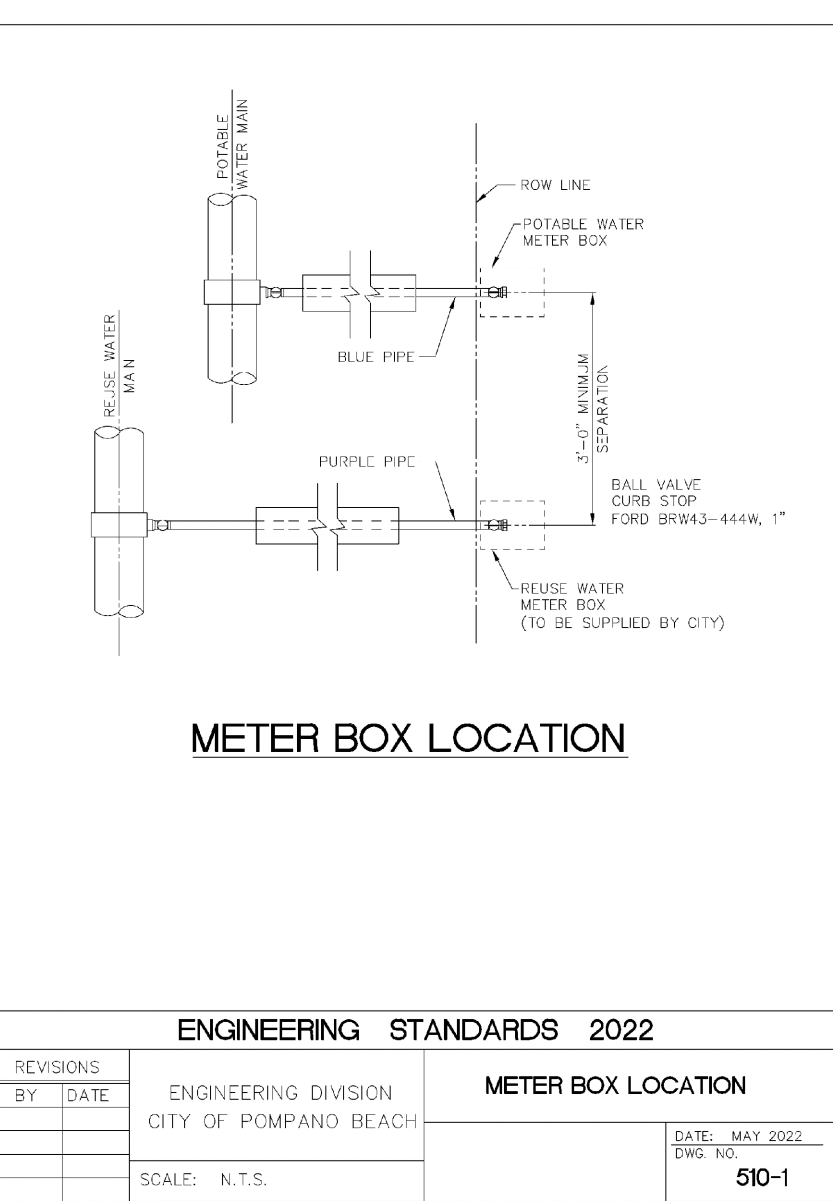


ENGINEERING STANDARDS 2022			
REVISIONS	BY	DATE	ENGINEERING DIVISION
			CITY OF POMPANO BEACH
			SCALE: N.T.S.
			APPROVED BY: DATE: MAY 2022 DWG NO: 510-1

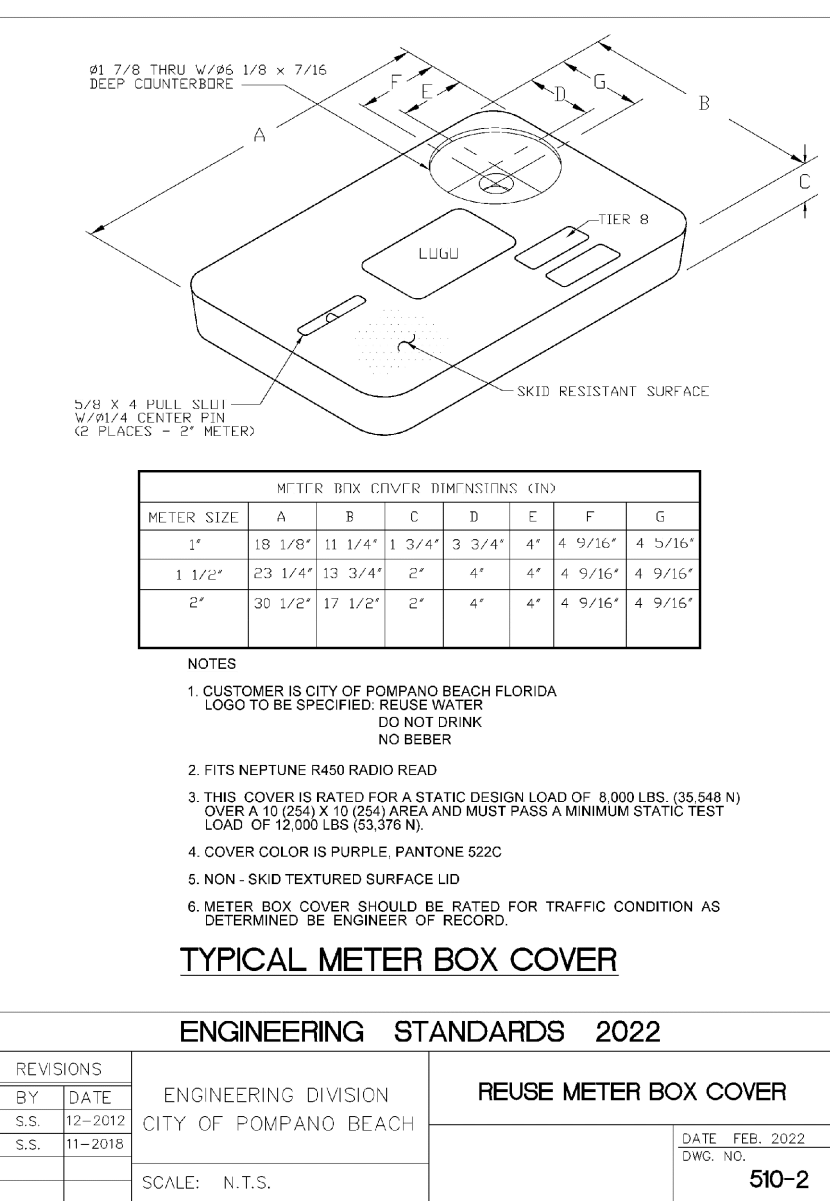

ENGINEERING STANDARDS 2022			
REVISIONS	BY	DATE	ENGINEERING DIVISION
			CITY OF POMPANO BEACH
			SCALE: N.T.S.
			APPROVED BY: DATE: MAY 2022 DWG NO: 510-2

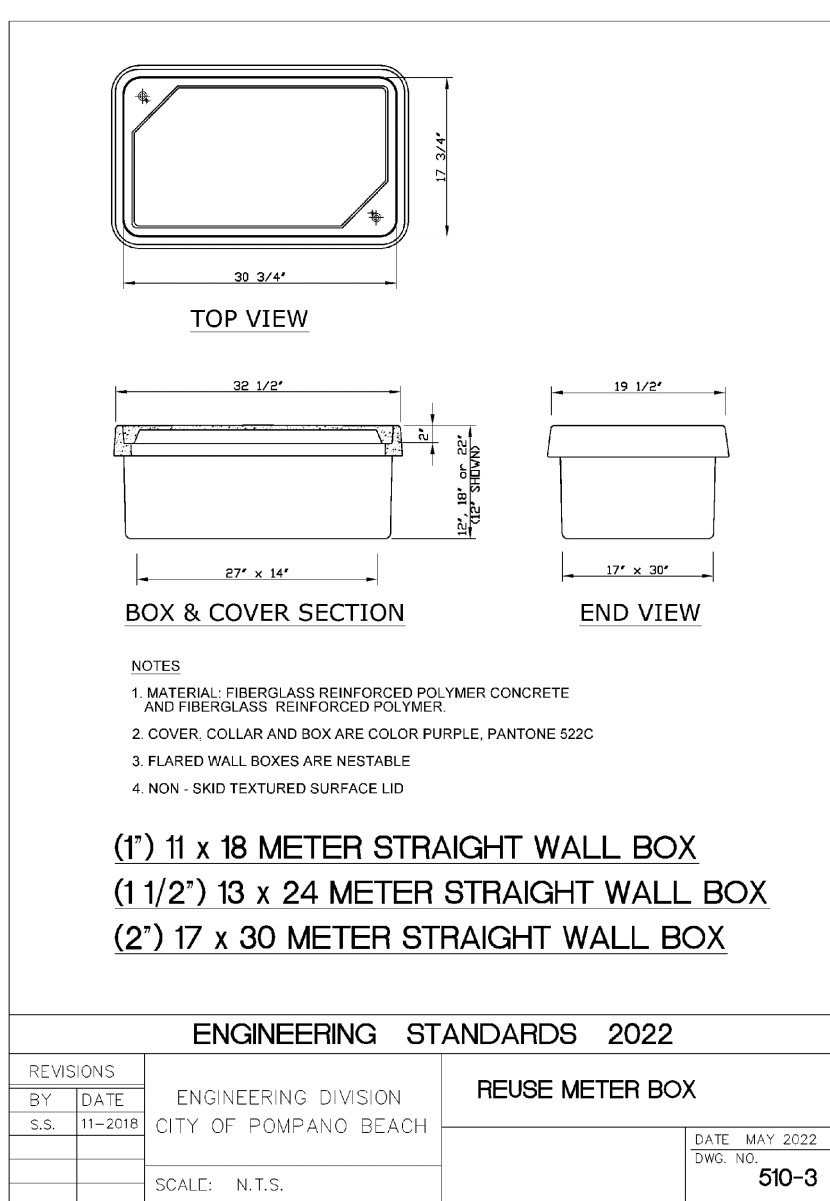

ENGINEERING STANDARDS 2022			
REVISIONS	BY	DATE	ENGINEERING DIVISION
			CITY OF POMPANO BEACH
			SCALE: N.T.S.
			APPROVED BY: DATE: MAY 2022 DWG NO: 510-3

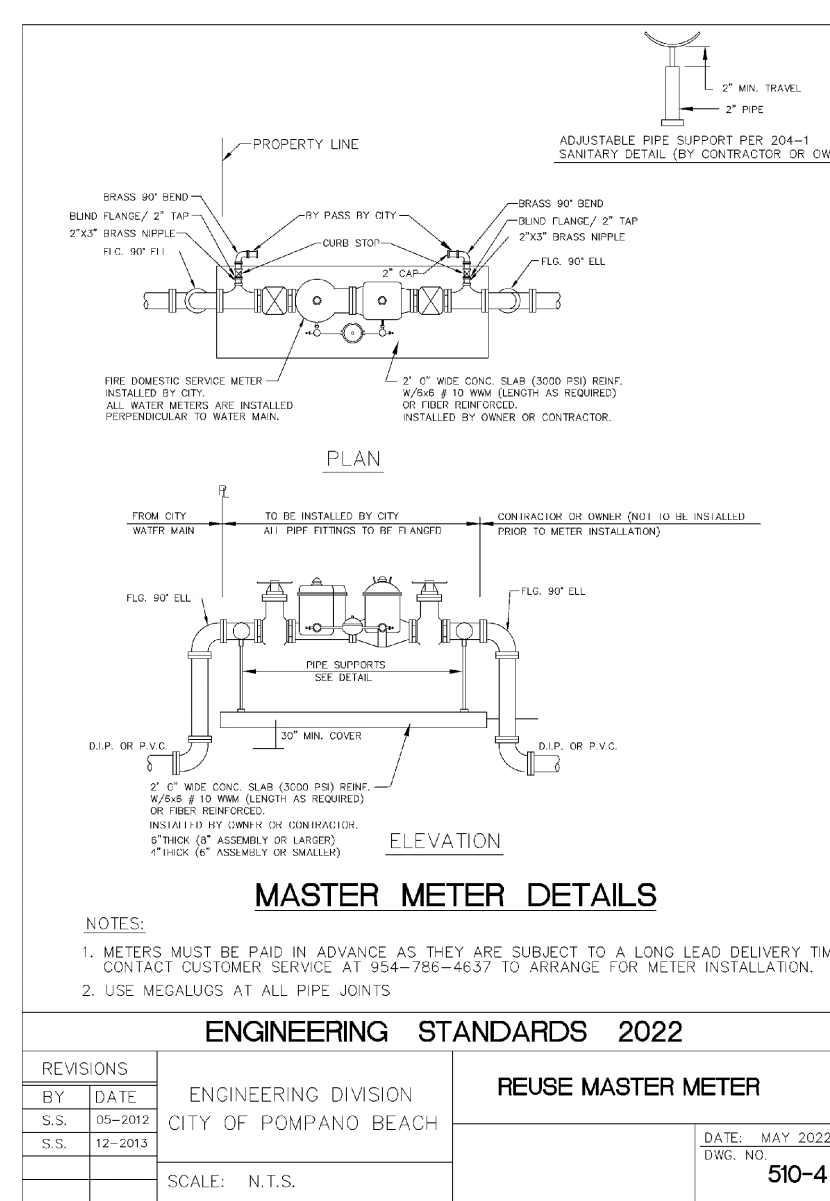

ENGINEERING STANDARDS 2022			
REVISIONS	BY	DATE	ENGINEERING DIVISION
			CITY OF POMPANO BEACH
			SCALE: N.T.S.
			APPROVED BY: DATE: MAY 2022 DWG NO: 510-4

DRC
PZ23-12000042
02/07/2024