


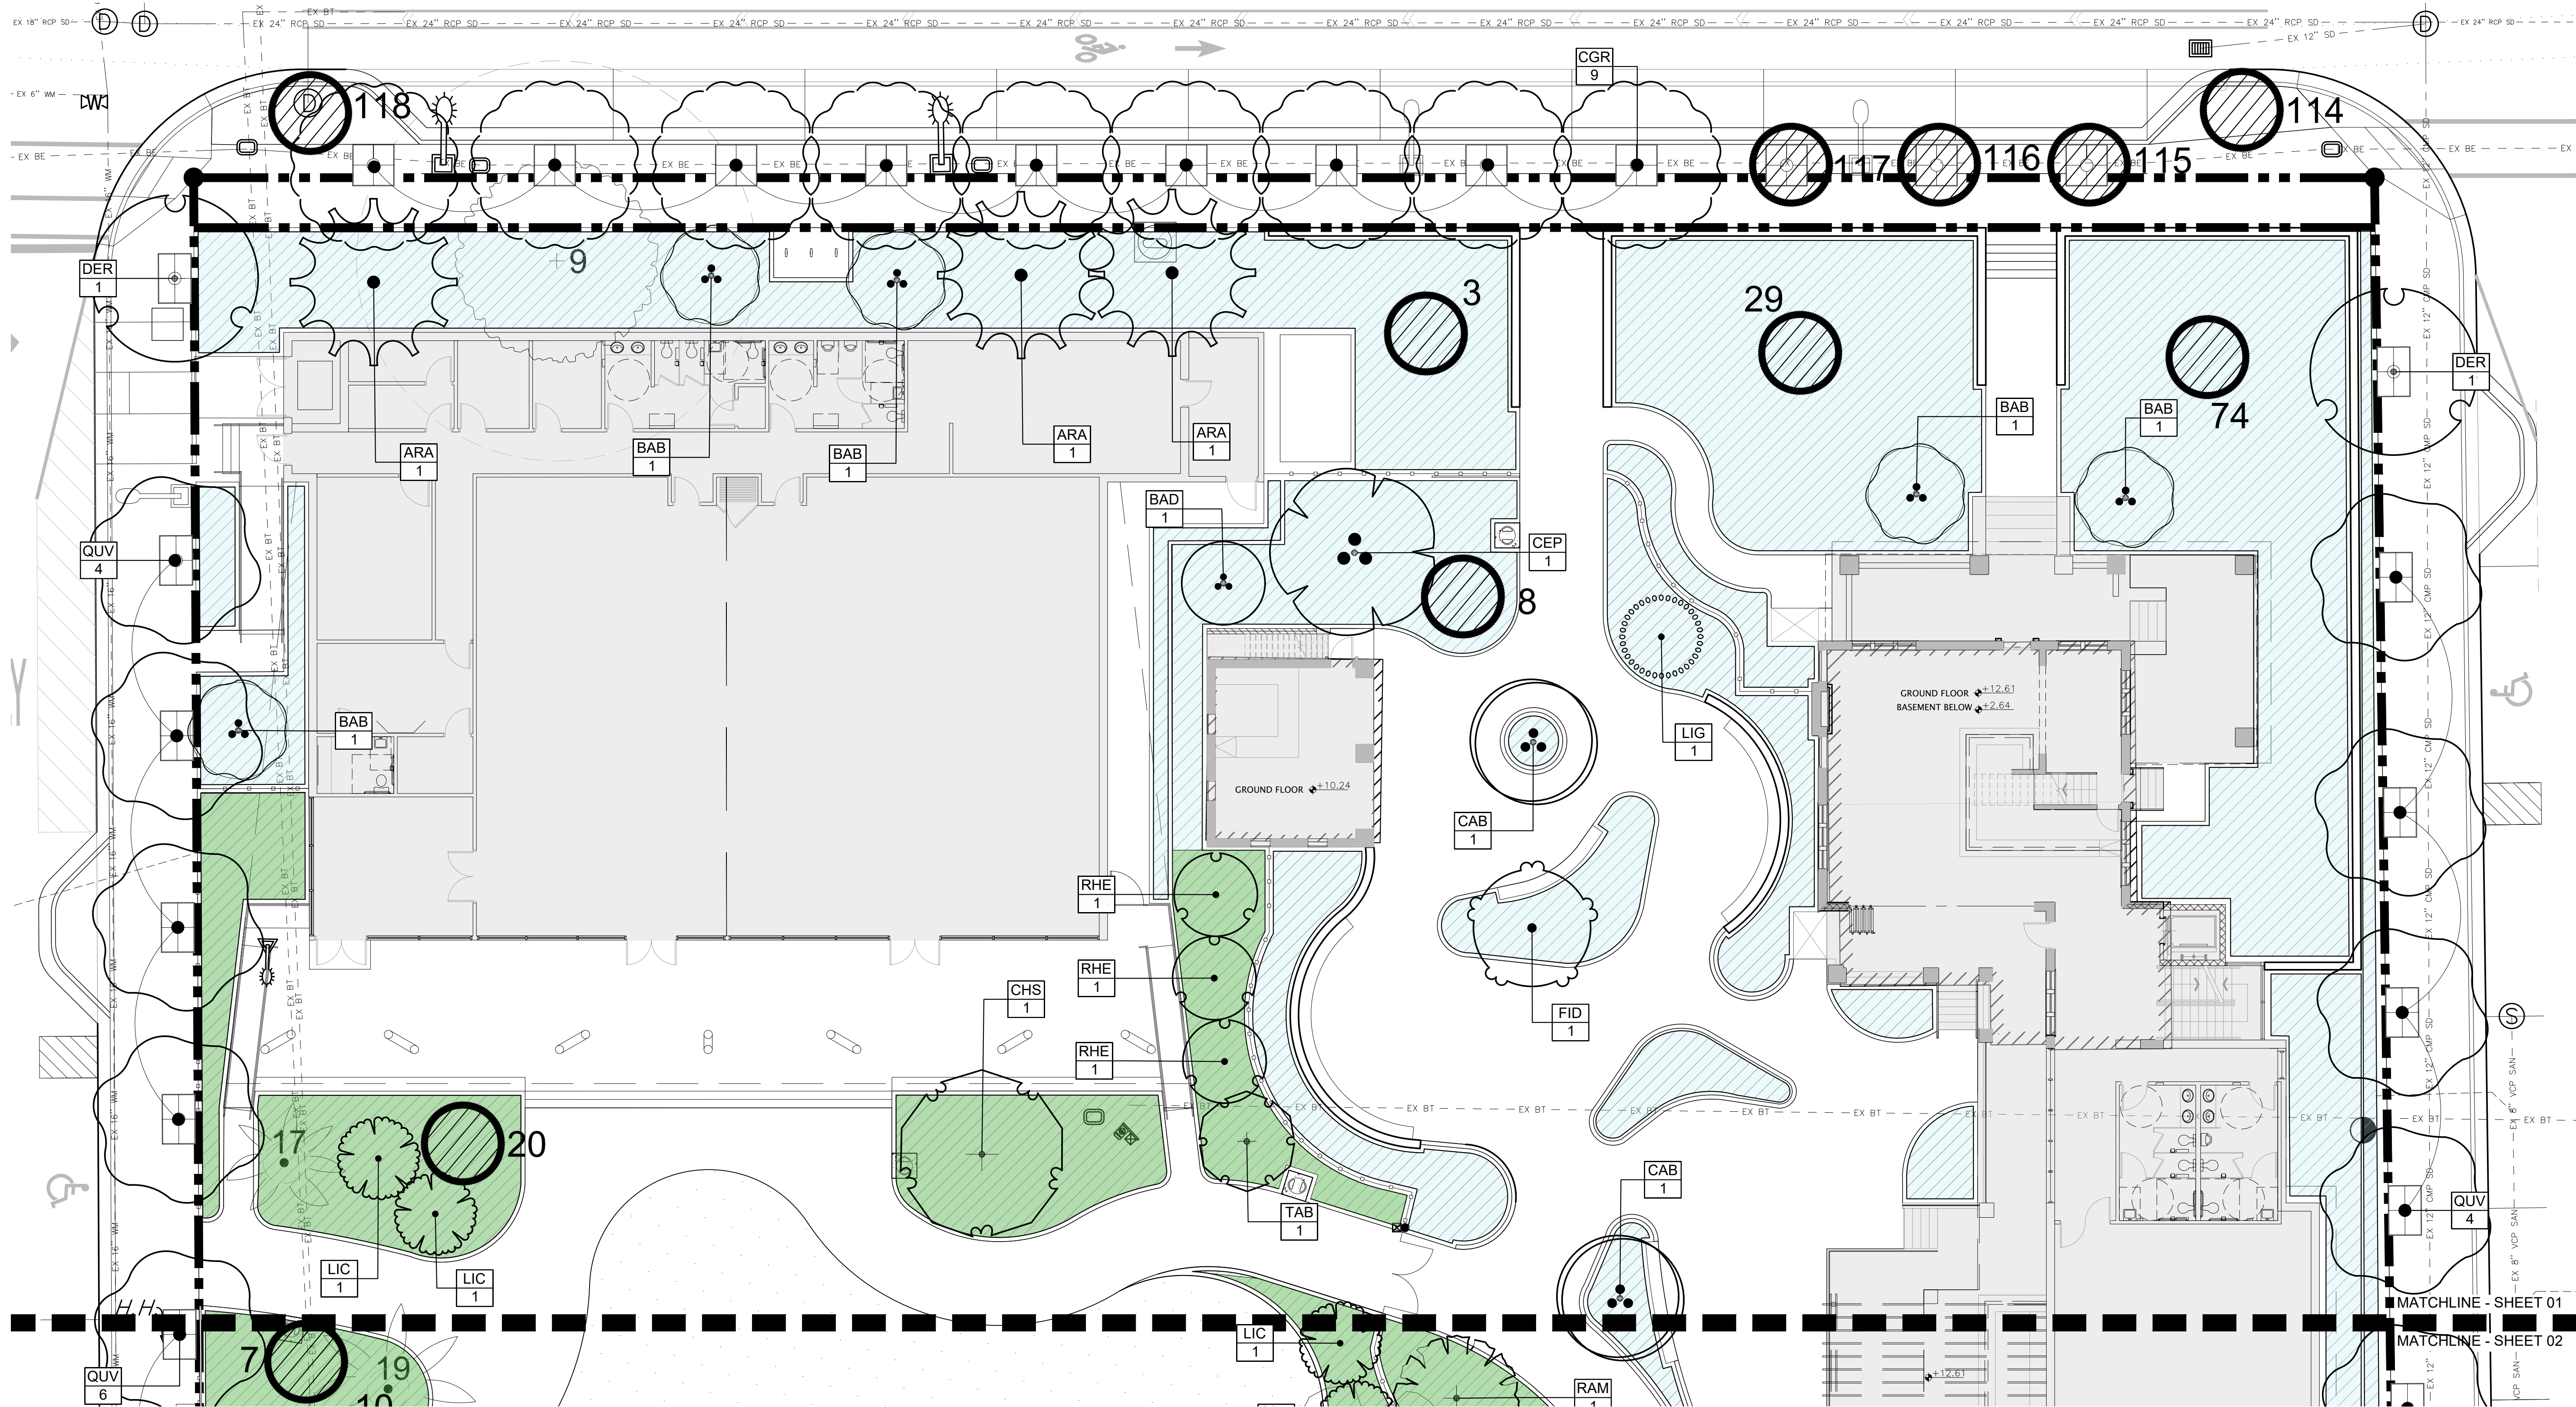


Code	Qty	Botanical Name	Common Name	Specifications	Native
Ornamental Trees					
BAD	1	<i>Bambusa dolichomerithalla</i> 'Silverstrips'	Silverstrips Bamboo	20' tall X 8' wide	N
BAB	5	<i>Bauhinia x blakeana</i>	Hong Kong Orchid	18' tall X 8' wide; 6' clear trunk	N
CAB	2	<i>Cassia bakeriana</i>	Pink Shower Tree	12' tall X 4' wide; 4' clear trunk	N
CEP	1	<i>Cecropia peltata</i>	Puerto Rico Trumpet Tree	15' tall X 15' wide	N
PID	1	<i>Pimenta dioica</i>	Allspice Tree	12' tall X 4' spread x 5' Cal	N
FID	1	<i>Ficus dammaropsis</i>	Highland Breadfruit	10' tall X 10' wide	N
Palms					
ARA	3	<i>Archontophoenix alexandrae</i>	King Alexander Palm	18' tall X 15' wide	N
LIG	1	<i>Licuala grandis</i>	Ruffled Fan Palm	36" tall X 36" wide	N

Code	Qty	Botanical Name	Common Name	Specifications	Native
CANOPY TREES					
CHS	1	<i>Chorisia speciosa</i>	Floss Silk Tree	16' tall X 6" wide; 6 clear trunk	N
ORNAMENTAL TREES					
RAM	7	<i>Ravenala madagascariensis</i>	Travelers Palm	10' tall X 10" wide	N
TAB	5	<i>Tabeuba bahamensis</i>	White Dwarf Tabeuba	16' tall X 6" wide; 6 clear trunk	Y
STN	5	<i>Streitizia chinensis</i>	Giant Bird of Paradise	10' tall X 10" wide	N
PALMS					
LIC	14	<i>Livistona chinensis</i>	Chinese Fan Palm	36" tall X 36" wide	N
RHE	10	<i>Rhapis excelsa</i>	Lady Palm	36" tall X 24" wide	N

LANDSCAPE PLAN LEGEND	
	CAFE GARDEN - FOR SHRUBS AND GROUNDCOVER REFER TO SHEET LL-05
	EVENT LAWN GARDEN - FOR SHRUBS AND GROUNDCOVER REFER TO SHEET LL-05
	RELOCATED PALMS



NORTH
SCALE: 1"=10'

0' 5' 10' 20'

DRC

P725-12000002

WOOLPERT COMPANY

711 South LeJeune Road
 Coral Gables, Florida 33146
 Phone (305) 859-2050
 Fax (305) 860-3700

SUB-CONSULTANT INFORMATION:

PROFESSIONAL SEAL:

UBMITTAL DESCRIPTION / MILESTONE:

[illegible]

SHEET NO.

04/02/2025