




ENGINEERING STANDARDS 2019			
REVISIONS BY DATE		GUARD POST	DATE: JUNE 1996 DWG. NO. 304-1
ENGINEERING DIVISION CITY OF POMPANO BEACH			
SCALE: N.T.S.			

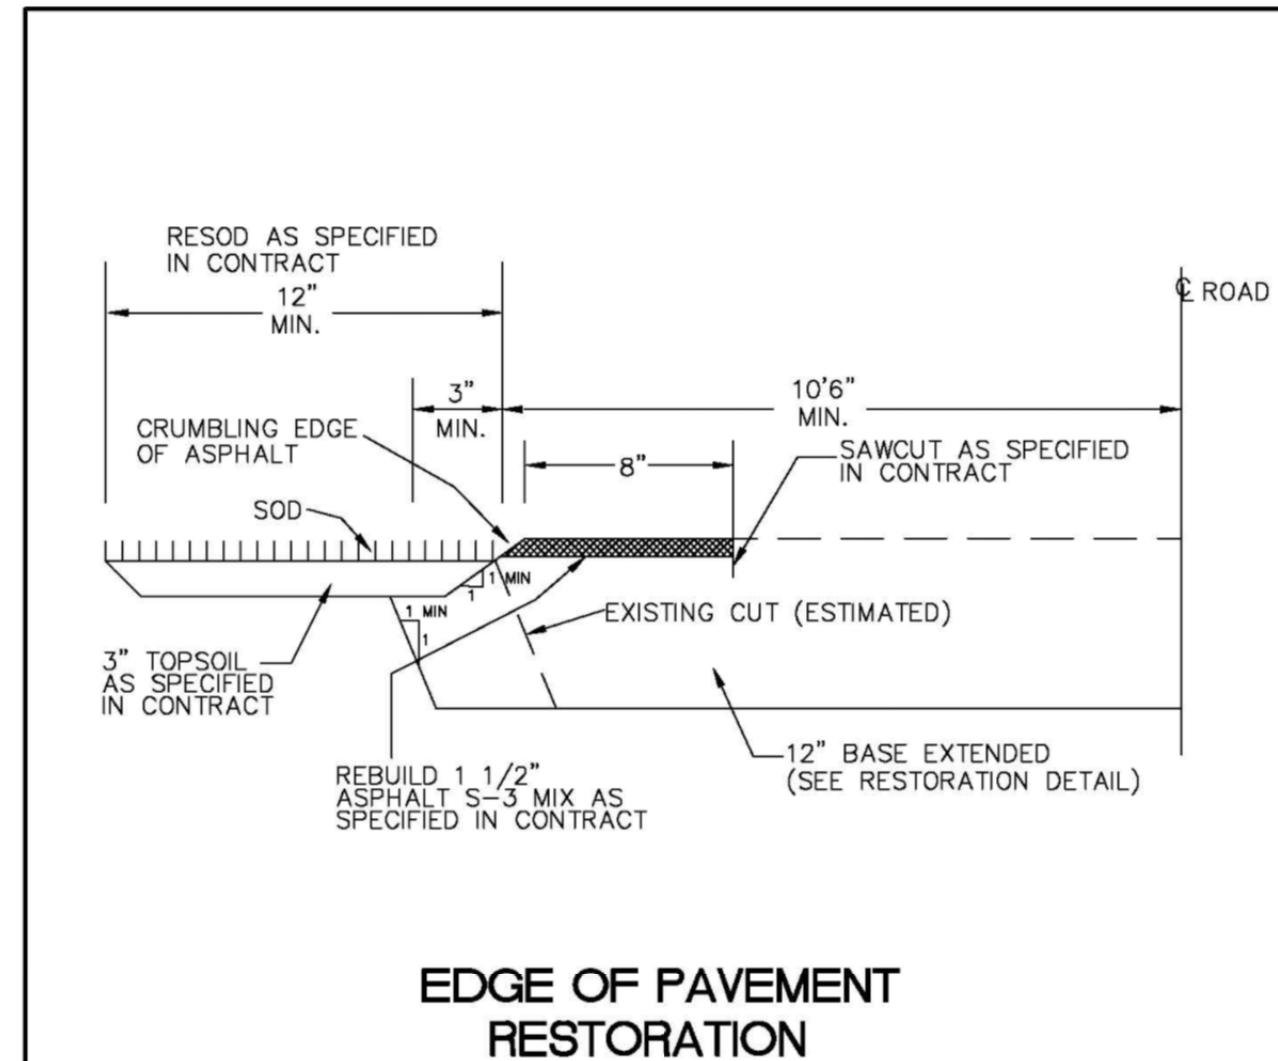


ENGINEERING STANDARDS 2019			
REVISIONS		ENGINEERING DIVISION CITY OF POMPANO BEACH	EDGE OF PAVEMENT RESTORATION
BY	DATE		
SCALE: N.T.S.		DATE: FEB. 1998	306-4
		DWG. NO.	

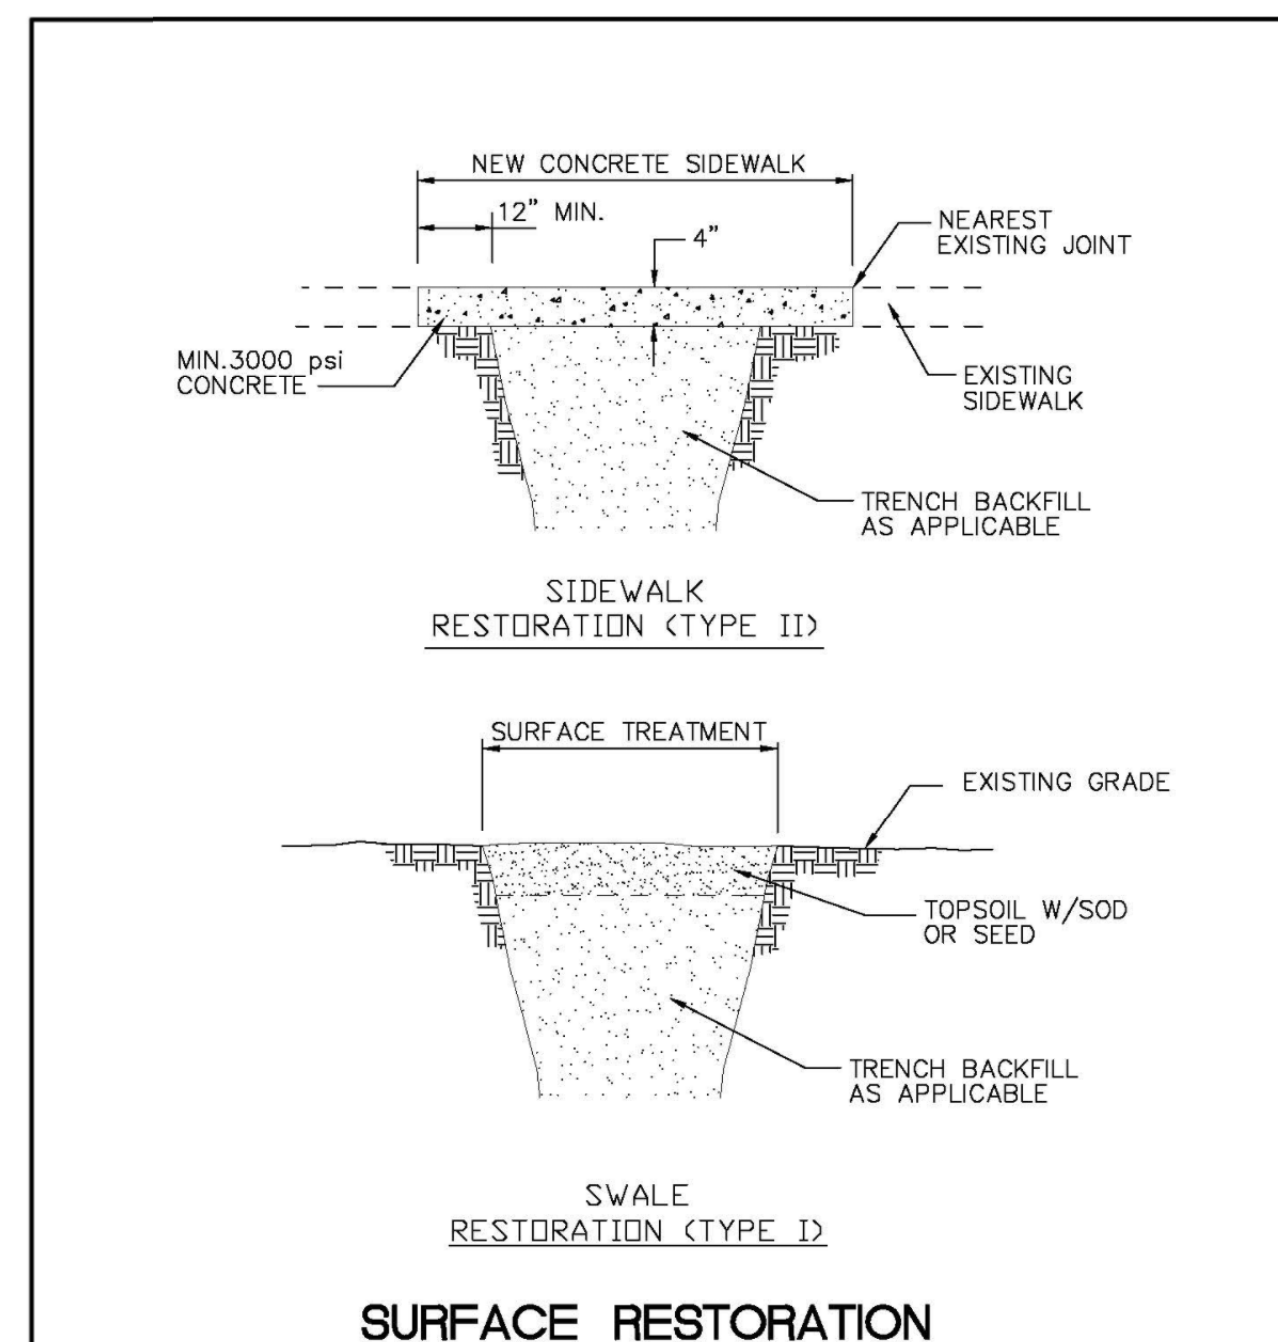


ENGINEERING STANDARDS 2019			
REVISIONS BY DATE S.S. 5/09/10		ENGINEERING DIVISION CITY OF POMPANO BEACH	
		SURFACE RESTORATION	
			DATE: FEB. 1998 DWG. NO. 306-1
		SCALE: N.T.S.	

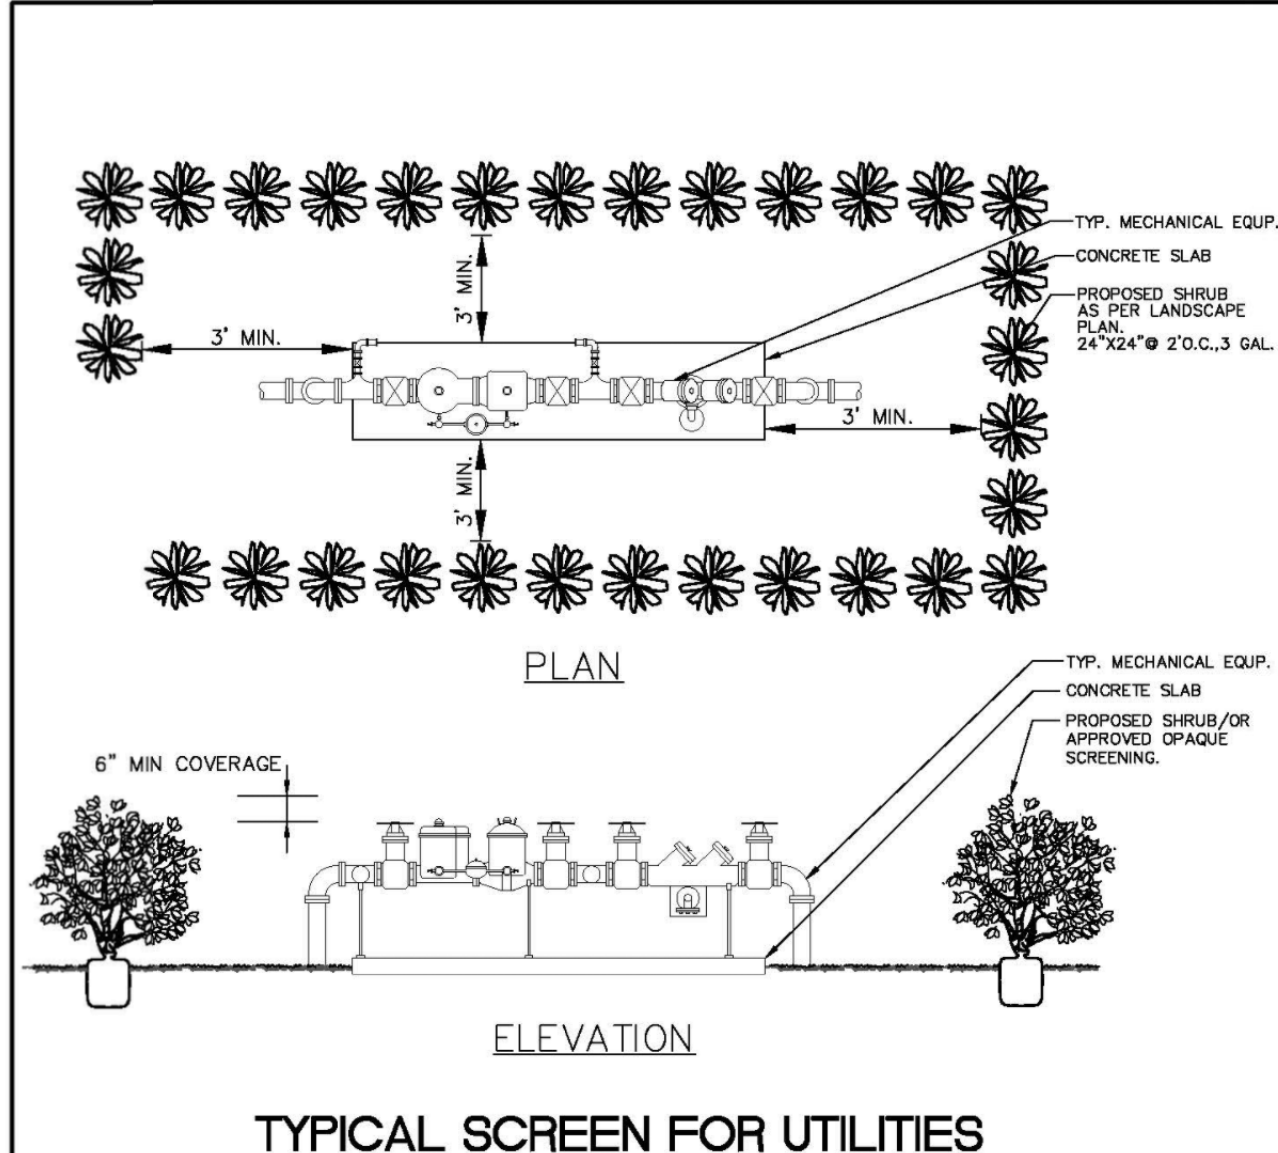


ENGINEERING STANDARDS 2019				
REVISIONS		ENGINEERING DIVISION CITY OF POMPANO BEACH	TYPICAL SCREEN FOR UTILITIES	
BY	DATE		APPROVED BY:	DATE: APRIL 2010 DWG. NO. 315-1
TCW	APRIL 2010			
SCALE: N.T.S.				

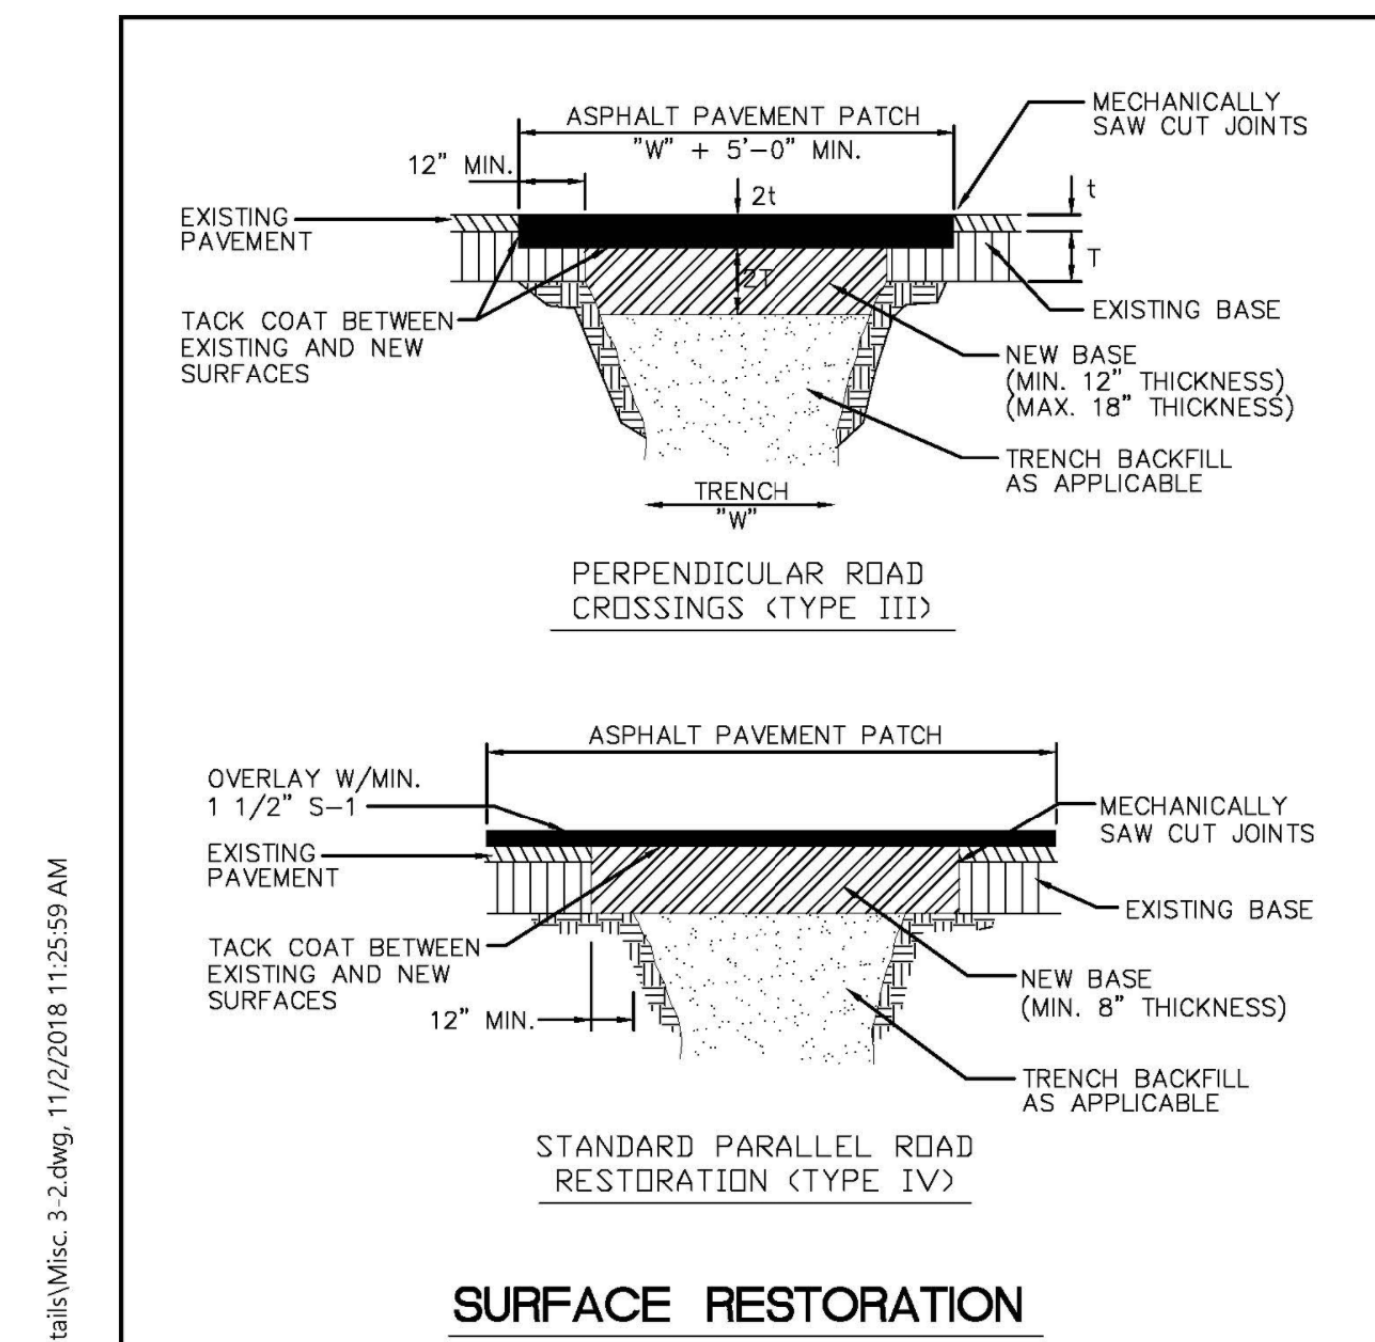

City STANDARDS 2019	ENGINEERING STANDARDS 2019			
	REVISIONS		ENGINEERING DIVISION CITY OF POMPAÑO BEACH	SURFACE RESTORATION
	BY	DATE		
				DATE: FEB. 1998 DWG. NO. 306-2
	SCALE: N.T.S.			

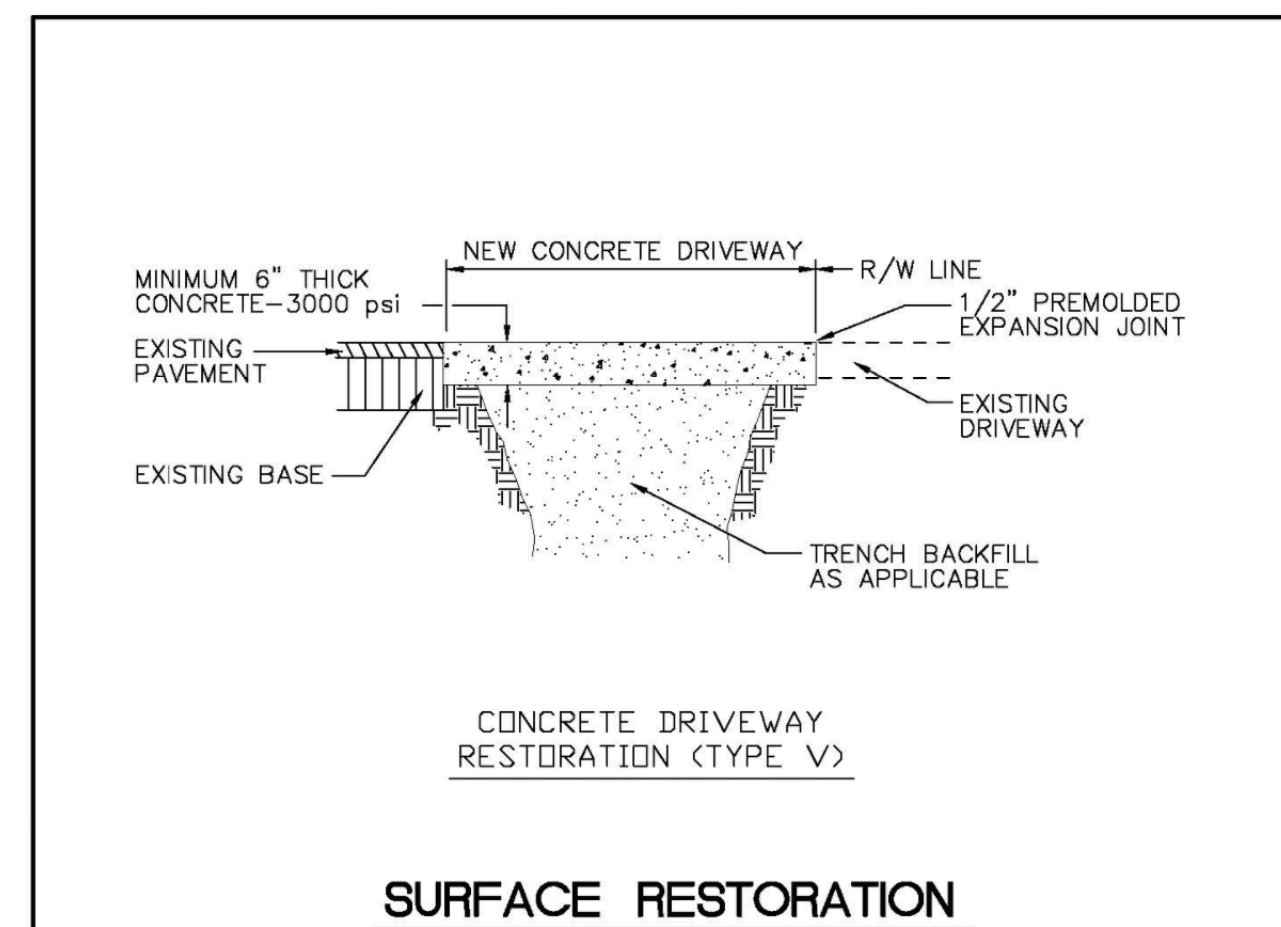

ENGINEERING STANDARDS 2019			
REVISIONS BY DATE		SURFACE RESTORATION DATE: FEB. 1998 DWG. NO.	306-3
ENGINEERING DIVISION CITY OF POMPANO BEACH SCALE: N.T.S.			

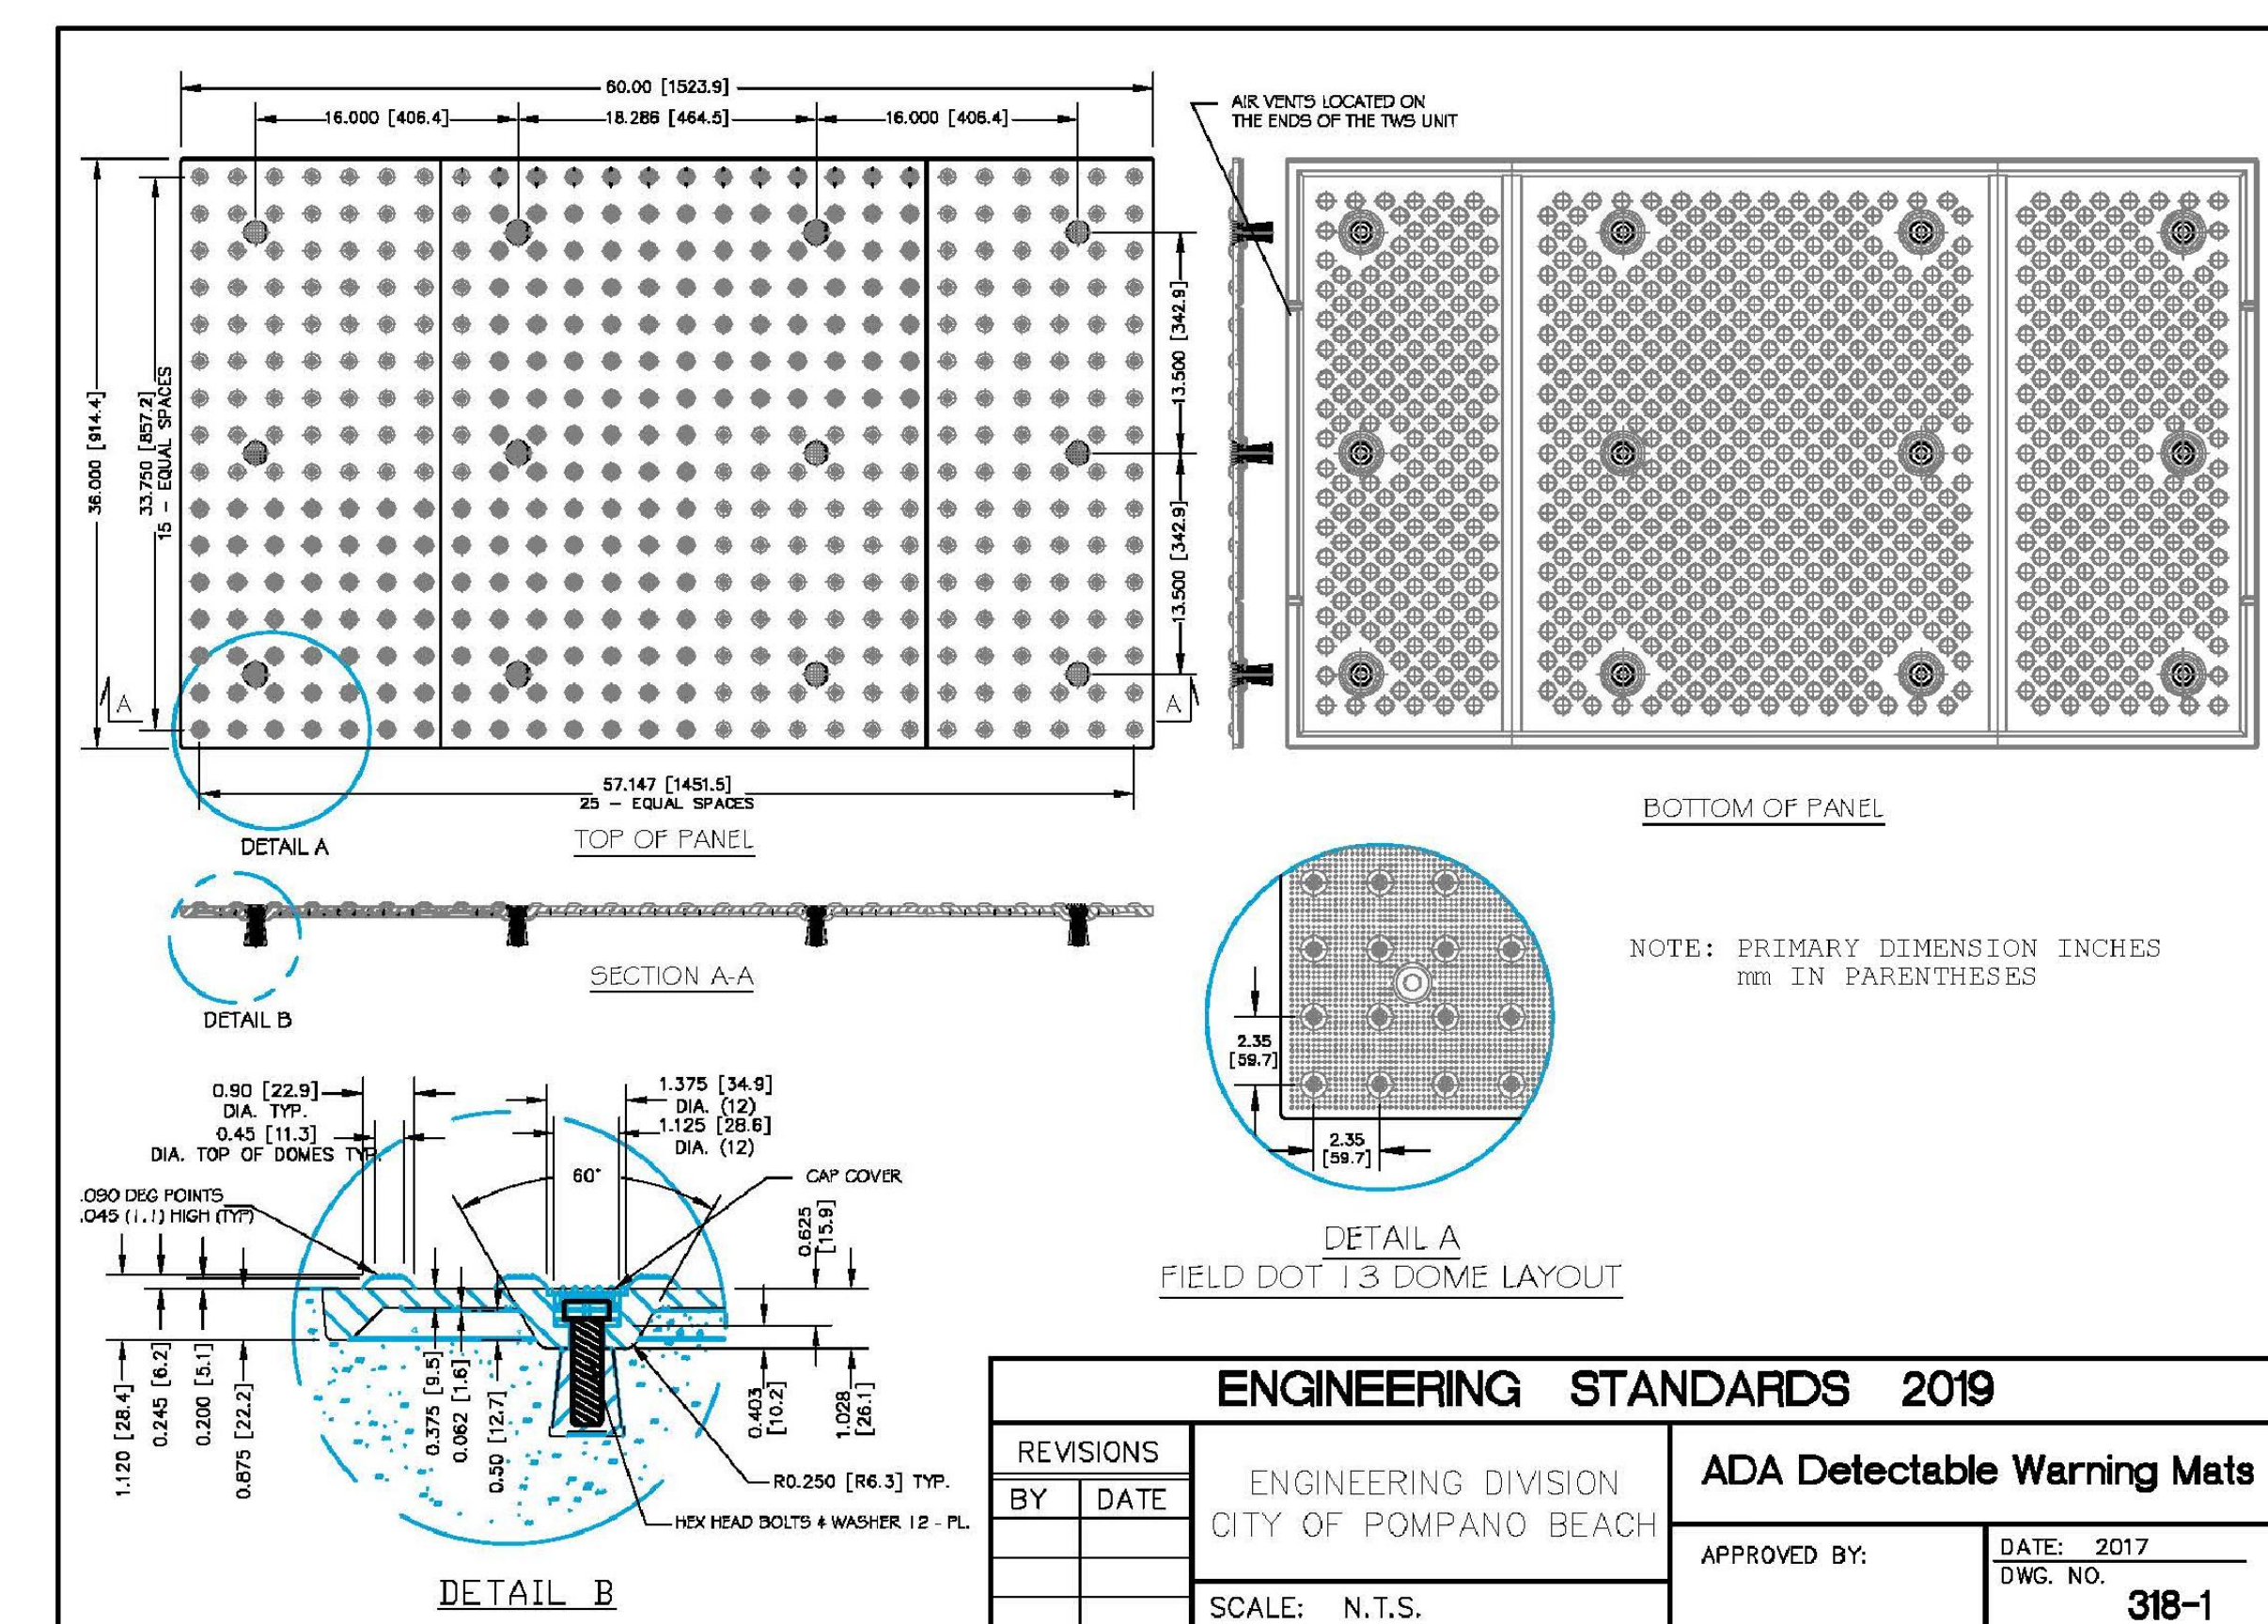

Digitally signed by Bealinda M Pell
DN: c=US,
o=Florida,
dnQualifier=A014
10D0000017FB6C
8143E00037A12,
cn=Bealinda M Pell
Date: 2023.02.22
10:50:22 -05'00'



Know what's **below**.
Call before you dig.

PZ23-14000005
06/21/2023