


REVISIONS	BY

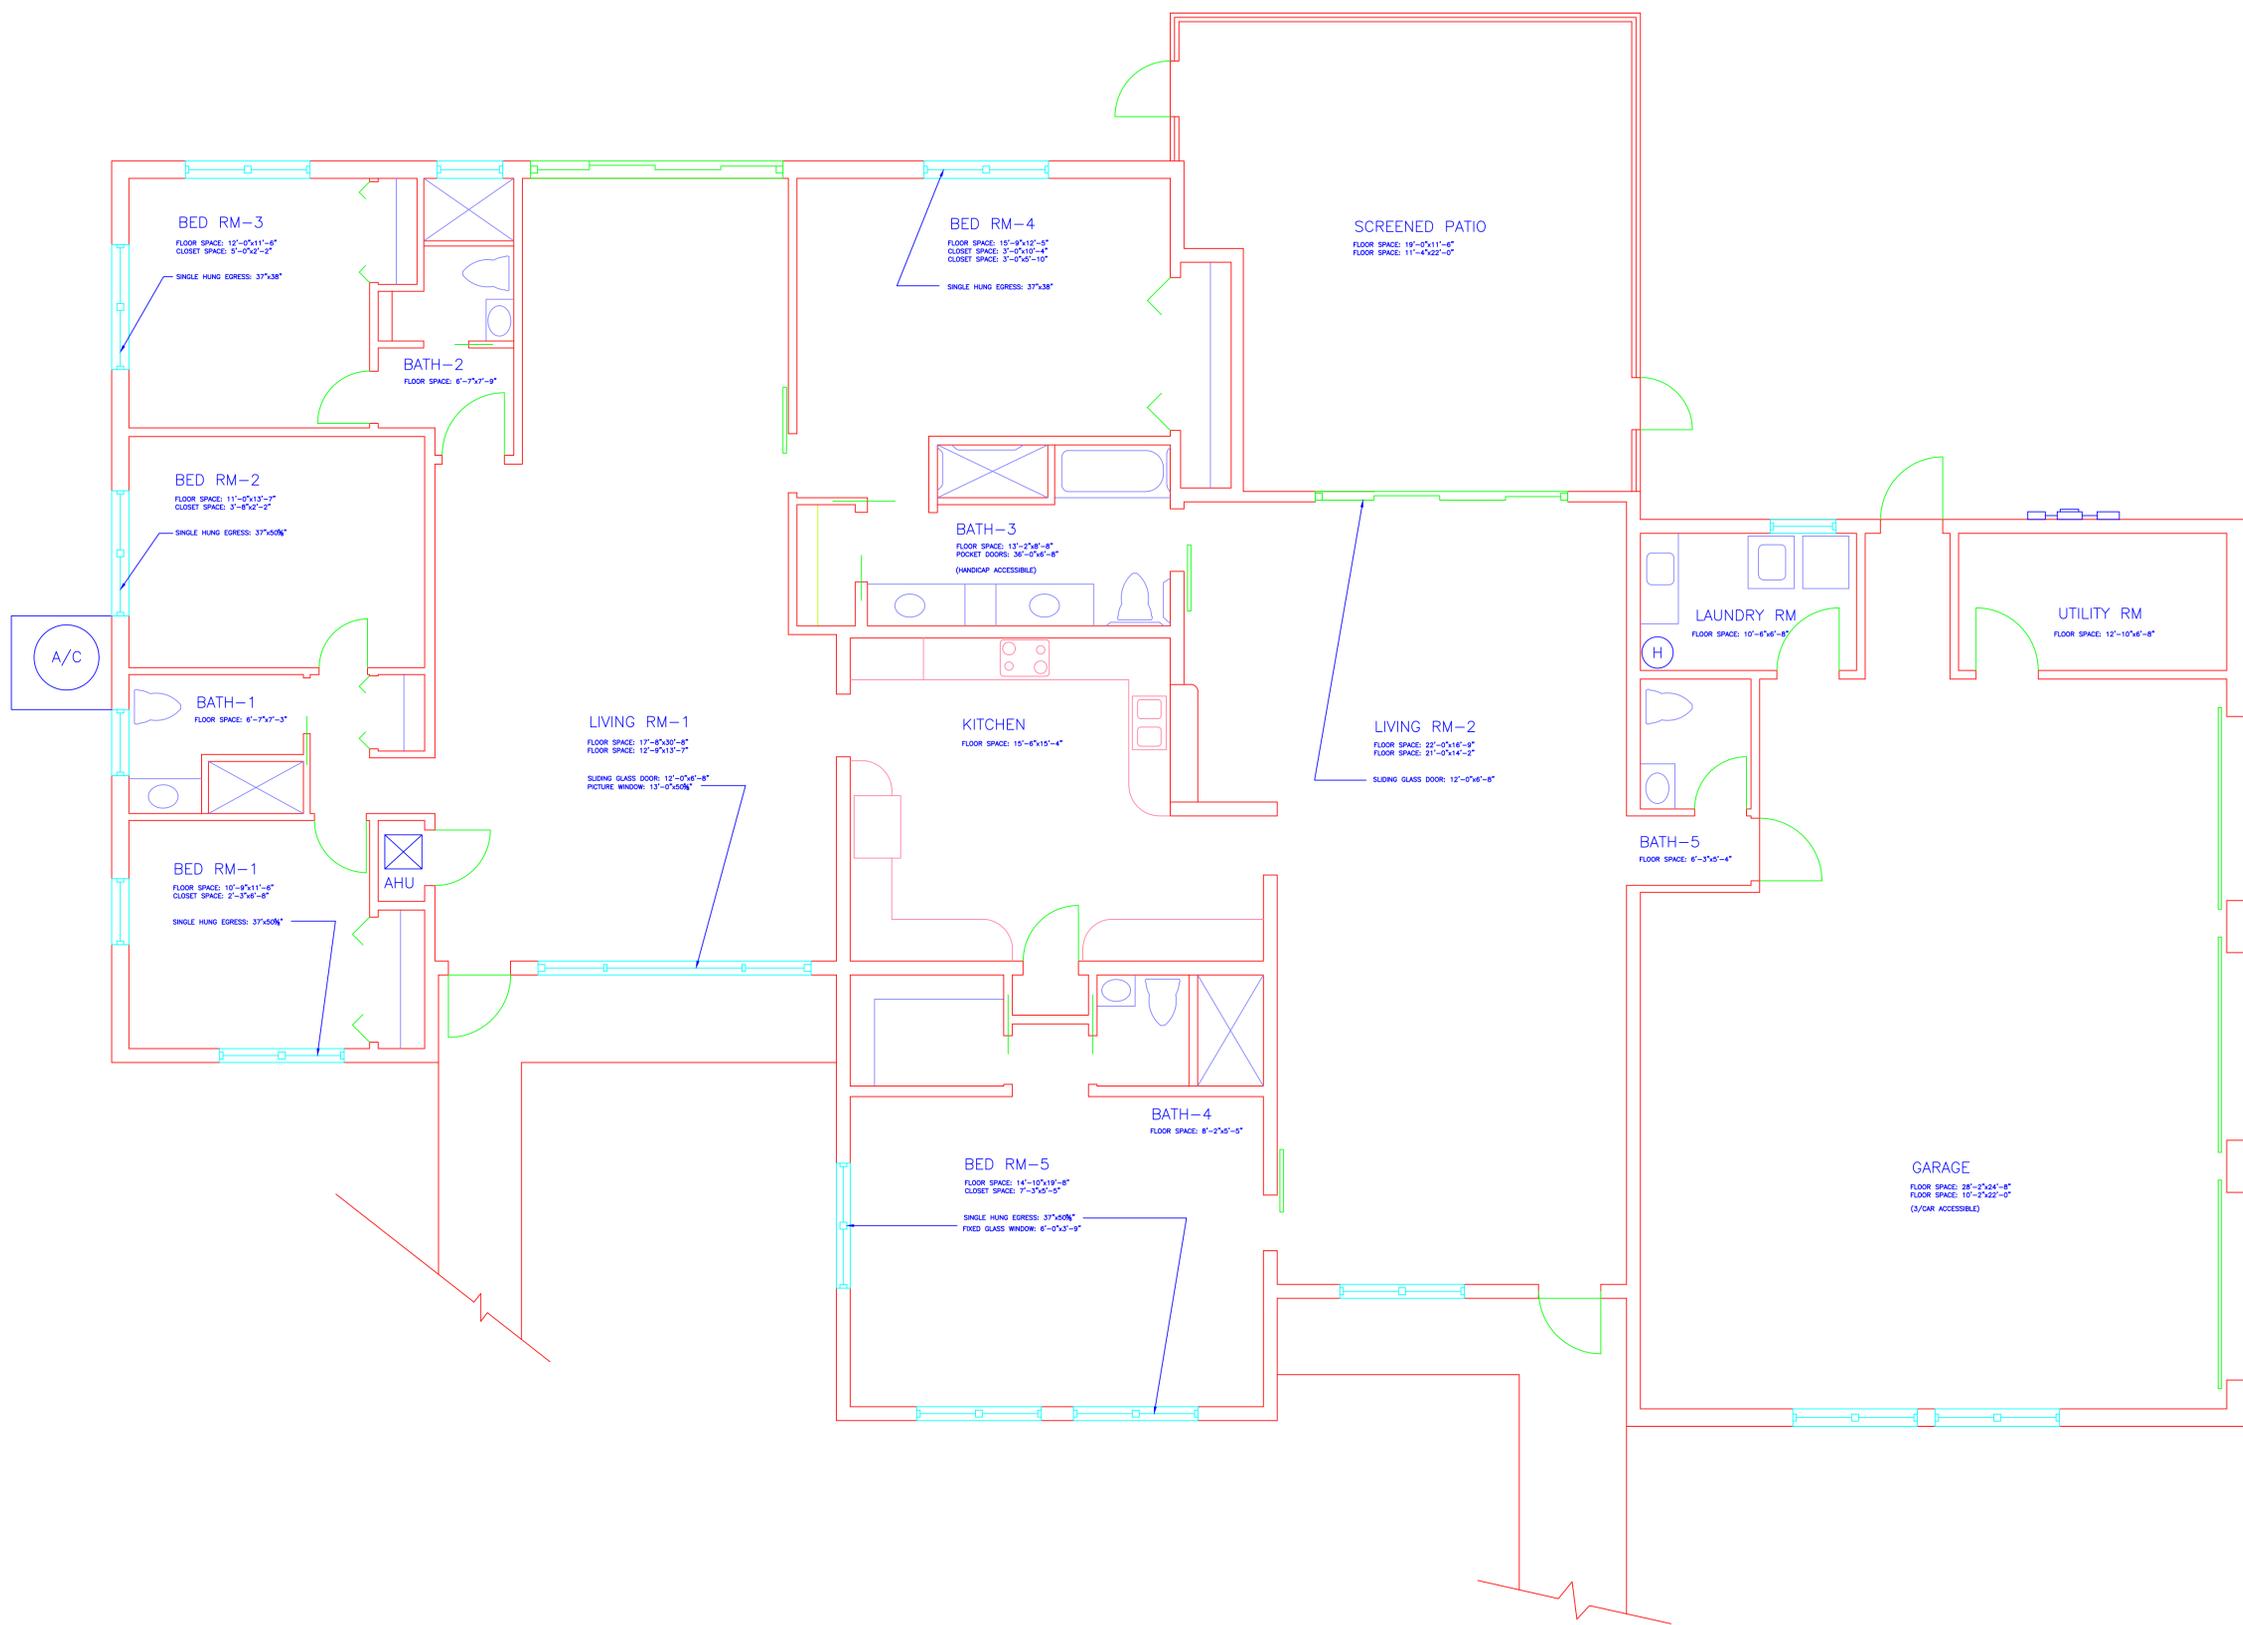

FLOOR PLAN  
1/4" SCALE

914 NORTH EAST SECOND STREET LLC  
914 N.E. 2 ST., POMPANO BEACH, FLORIDA 33060

Date
Scale
Drawn
Job
Sheet
Of
Sheets