


Recommended Accessible Parking Space(s)	
Design for Double Line Requirements	N.T.S.

THIS TECHNICAL ASSISTANCE DOCUMENT IS INTENDED TO PROVIDE INFORMAL GUIDANCE AND DOES NOT CONSTITUTE A LEGAL INTERPRETATION OF STATUTORY OR REGULATORY CRITERIA.

ENGINEERING STANDARDS 2022			
REVISONS		ENGINEERING DIVISION CITY OF POMPANO BEACH	ACCESSIBLE PARKING SPACES
BY	DATE		
SCALE: N.T.S.		DATE: MAY 2022 DWG. NO.	300-4

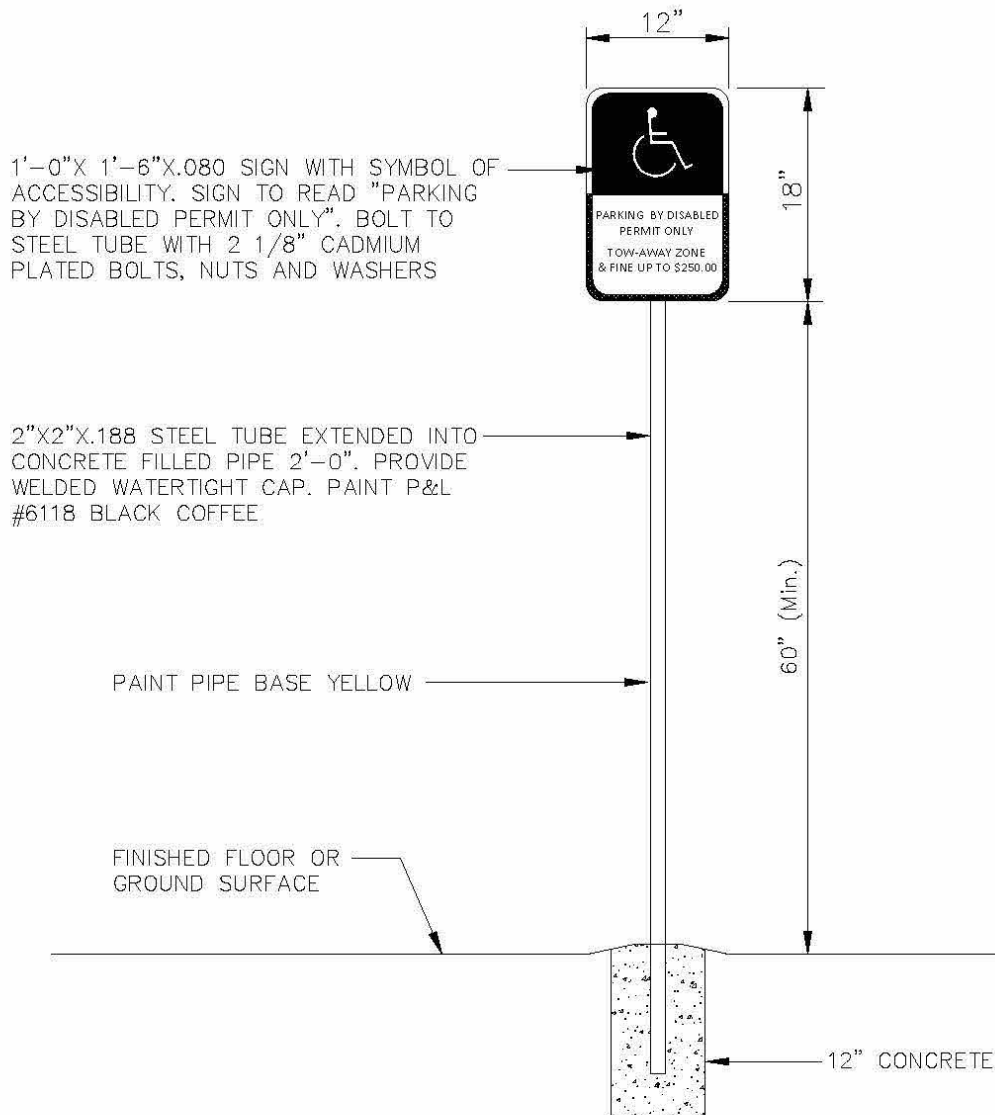


ACCESSIBLE PARKING SPACE SIGN

## SIGN NOTE

ACCESSIBLE PARKING SPACES SHALL BE POSTED WITH A FIXED PARKING SIGN NO LESS THAN 60" Min. TO THE BOTTOM OF THE SIGN AND WHICH BEARS THE INTERNATIONAL SYMBOL OF ACCESSIBILITY MEETING THE REQUIREMENTS OF THE STANDARDS AND THE CAPTION "PARKING BY DISABLED PERMIT ONLY." AND MUST INDICATE THE PENALTY FOR ILLEGAL USE OF THE SPACE.

ENGINEERING STANDARDS 2022			
REVISIONS		ENGINEERING DIVISION CITY OF POMPANO BEACH	ACCESSIBLE SPACE SIGN
BY	DATE		
SCALE: N.T.S.		DATE: MAY 2022 DWG. NO. 300-5	

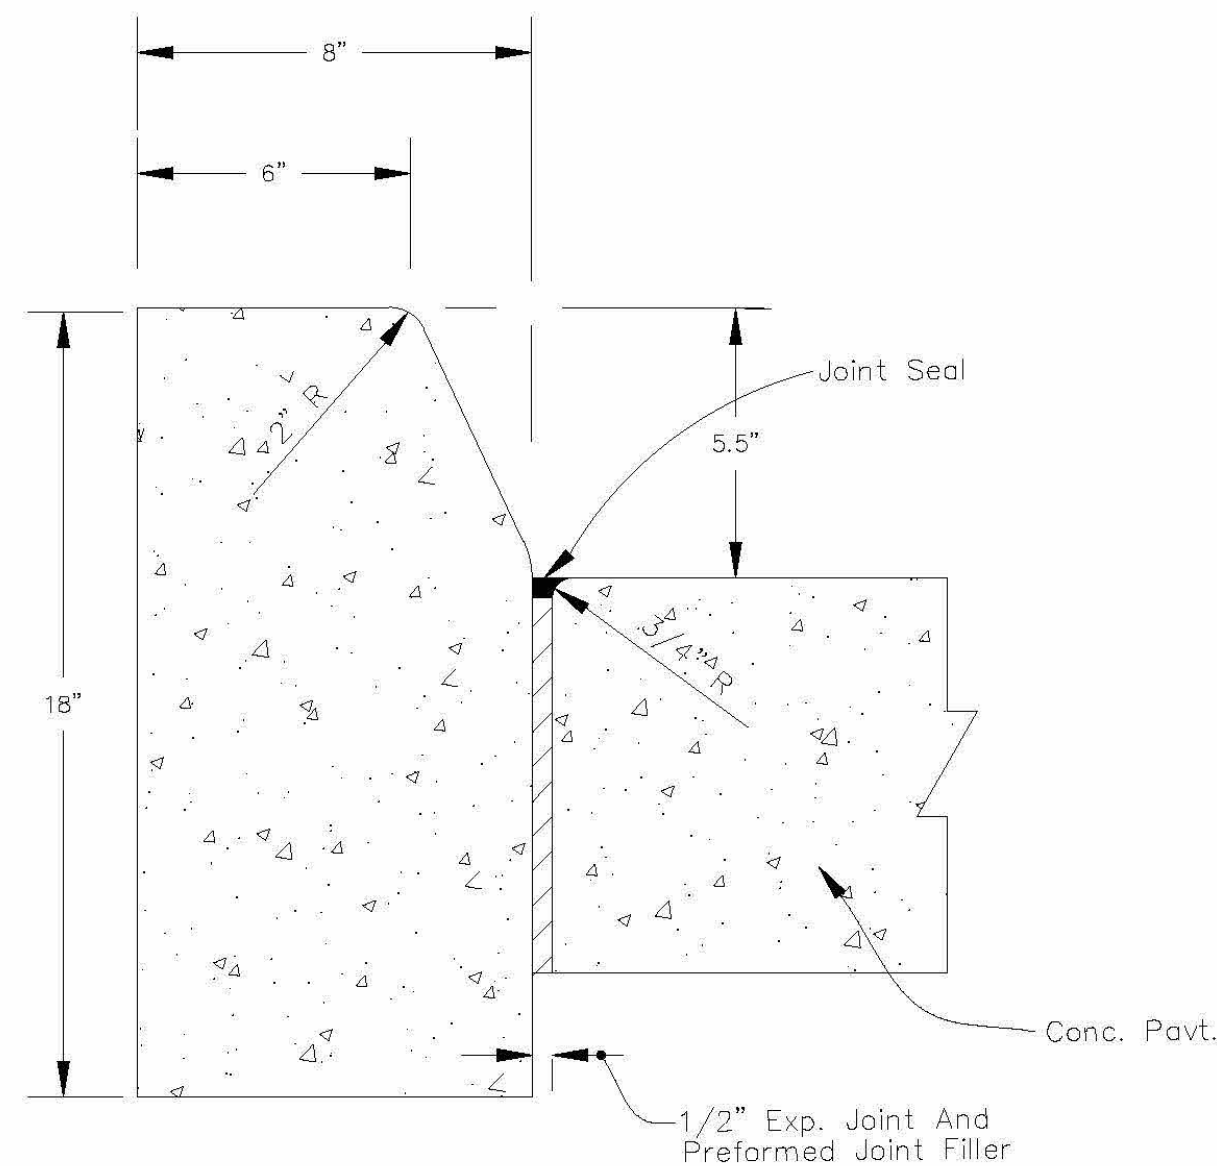


## TYPE "D" CURB

NOTE

FOR USE ADJACENT TO CONCRETE OR FLEXIBLE PAVEMENT, CONCRETE SHOWN.  
EXPANSION JOINT, PREFORMED JOINT FILLER AND JOINT SEAL ARE REQUIRED  
BETWEEN CURBS AND CONCRETE PAVEMENT ONLY.


### CONCRETE CURB DETAIL

ENGINEERING STANDARDS 2022				
REVISIONS		ENGINEERING DIVISION CITY OF POMPANO BEACH	CONCRETE CURB	
BY	DATE			
S.S.	01-2014			
S.S.	08-2015			
S.S.	07-2016			
SCALE: N.T.S.		DATE: MAY 2022 DWG. NO. 300-2		

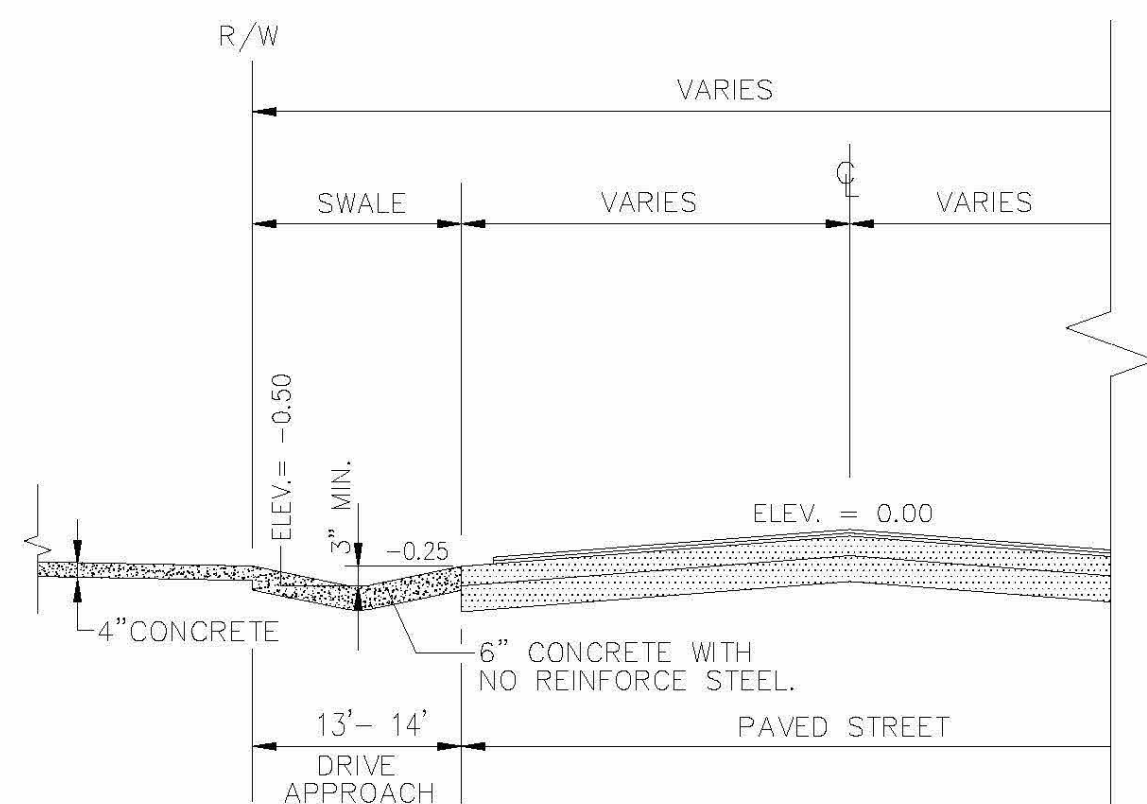

TYP. DRIVEWAY SWALE SECTION

ENGINEERING STANDARDS 2022			
REVISIONS		ENGINEERING DIVISION CITY OF POMPANO BEACH	TYPICAL DRIVEWAY SWALE
BY	DATE		
S.S.	6/21/07		
SCALE: N.T.S.		DATE: MAY 2022	DWG. NO.
		305-2	

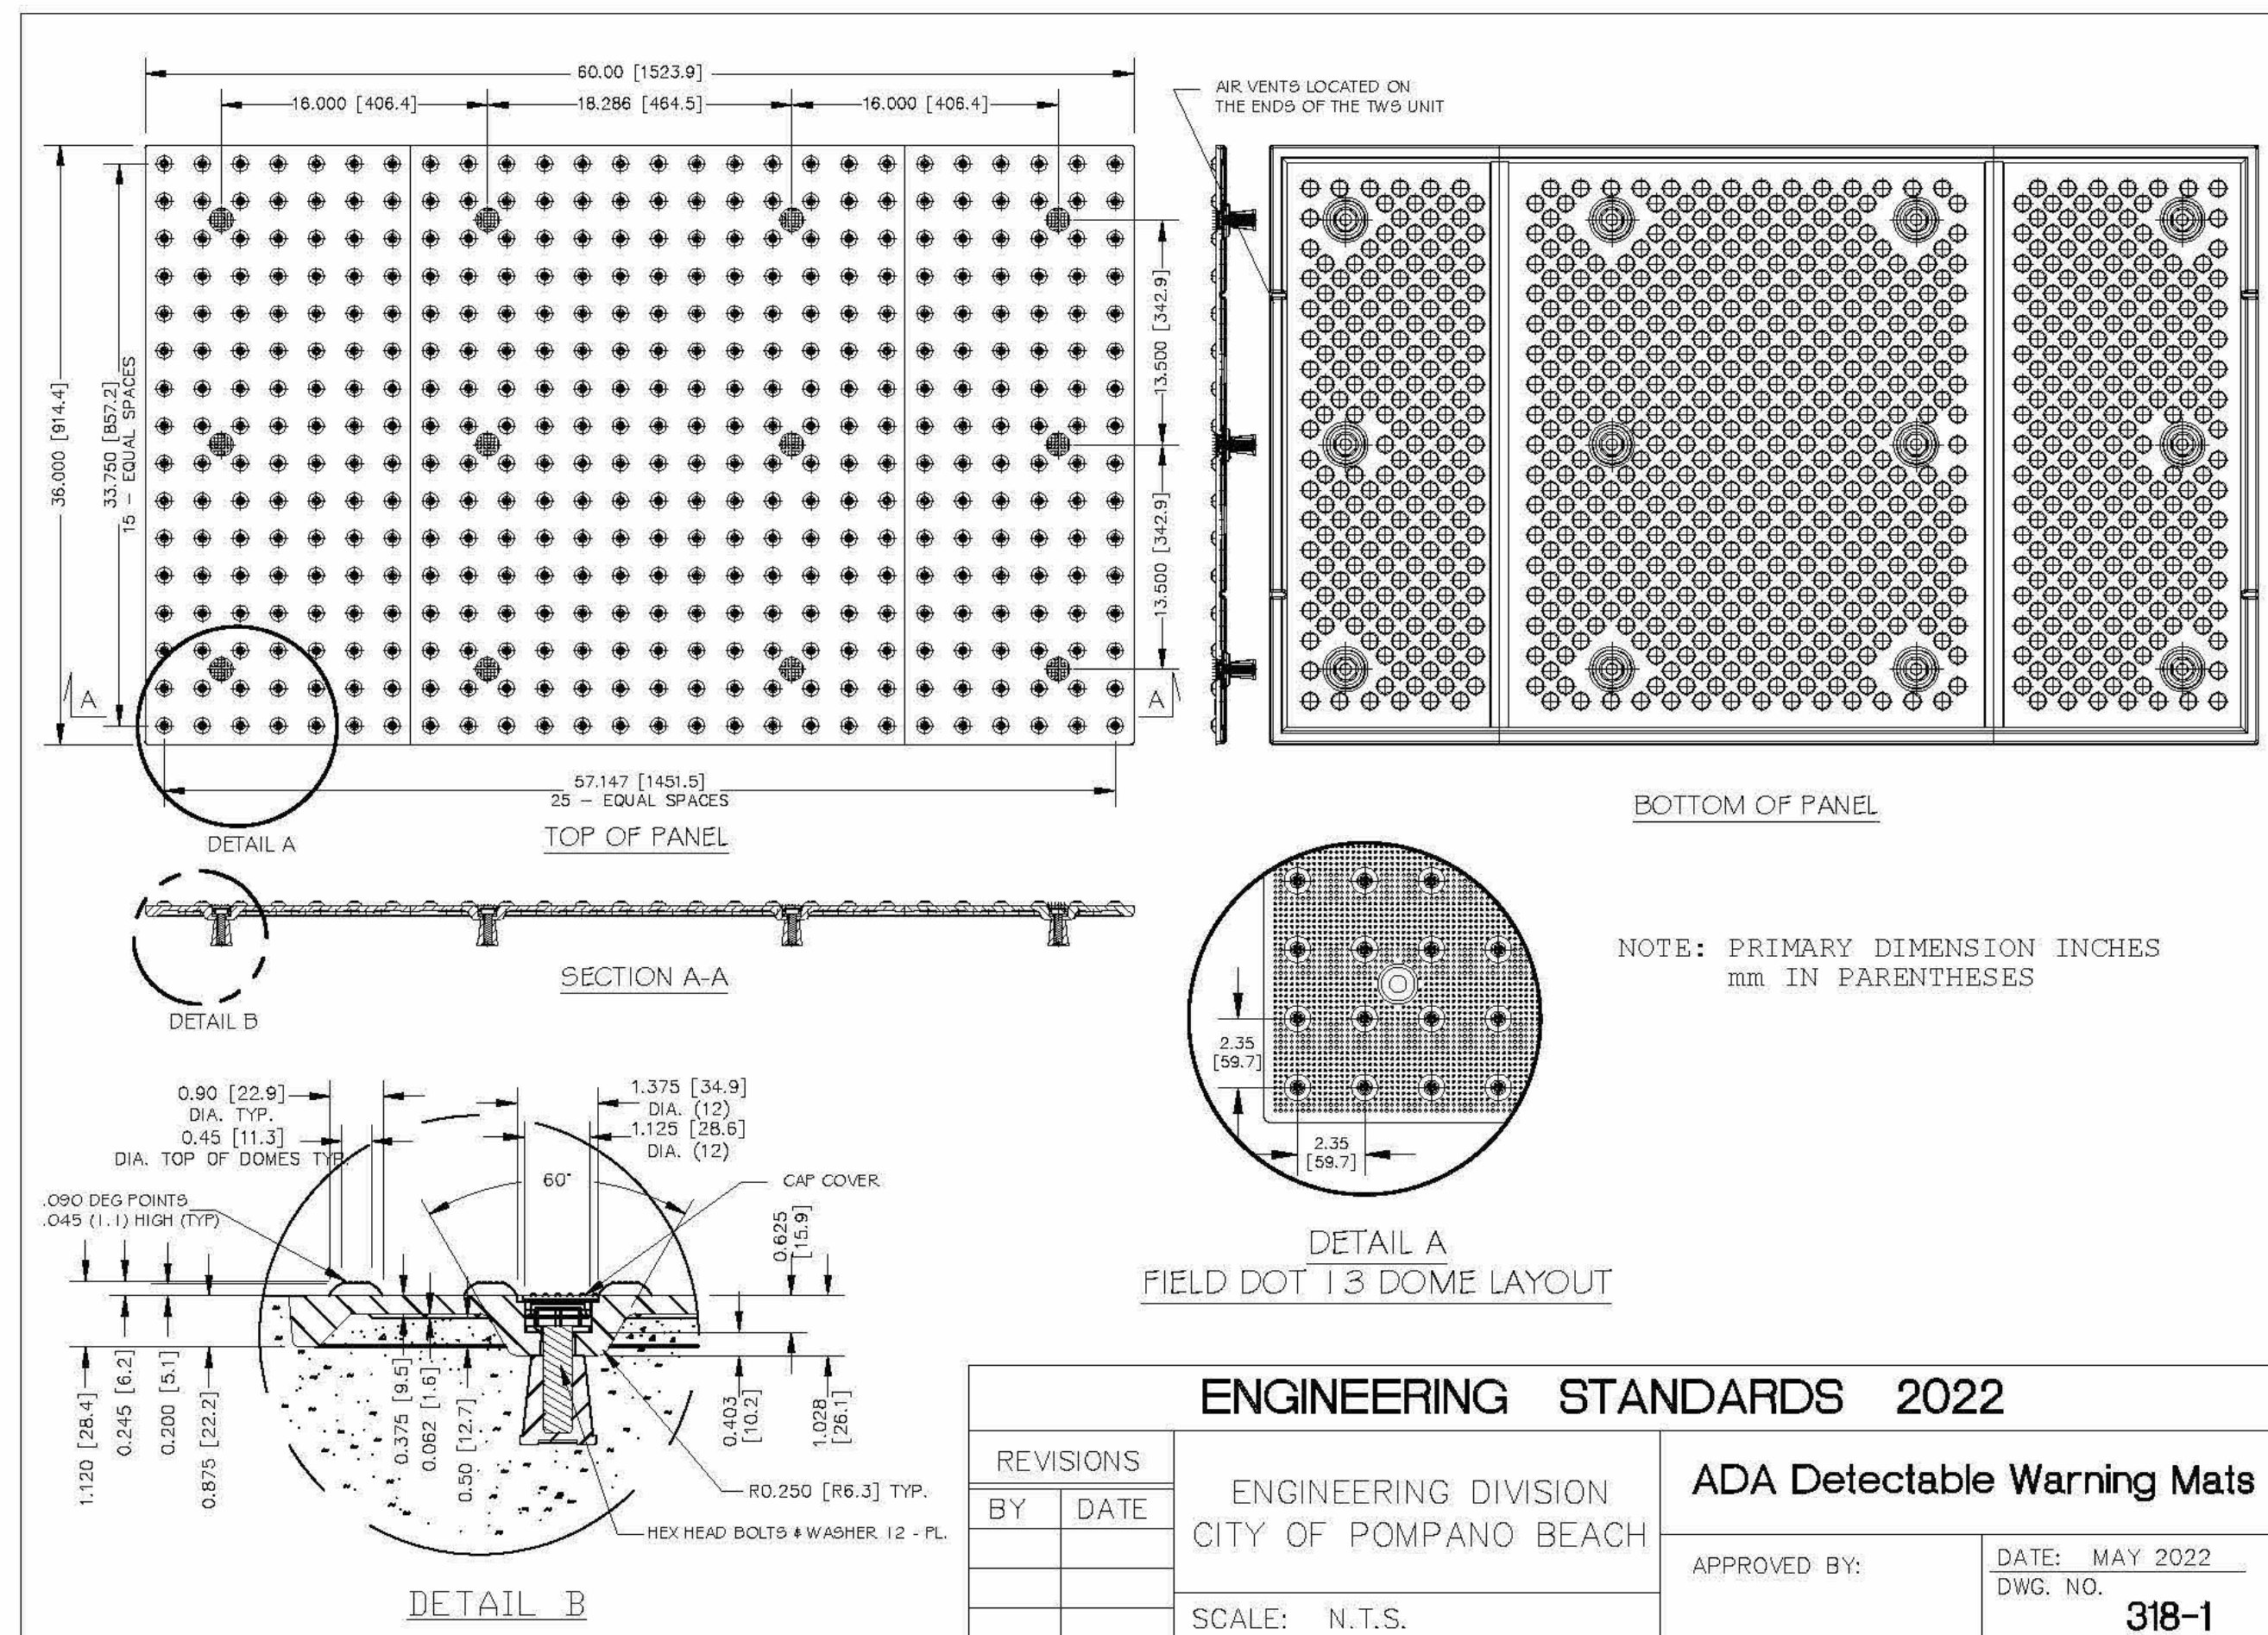

## ENGINEERING STANDARDS 2022

REVISONS		ENGINEERING DIVISION CITY OF POMPANO BEACH	ADA Detectable Warning Mats	
BY	DATE		APPROVED BY:	DATE: MAY 2022
				DWG. NO.
				318-1
		SCALE: N.T.S.		

Revision			
#	REV	DATE	BY
1	DRC REV 1	7/31/2025	A.G

PROPOSED 4-TOWNHOUSE DEVELOPMENT FOR:  
LOT 933 (PARCEL-B) COLLIER CITY  
POMPAHO BEACH, FL 33069

SEAL: AR 0017852  
LUIS LA ROSA

DRAWN:	A.G.
CHECKED:	L.L.R
DATE:	5/05/2025
SCALE:	AS NOTED
JOB. NO.:	024-021
SHEET:	
.SP-1.2	
OF:	SHEETS: