

PZ26-12000016
07/15/2026

PROPOSED AREA REQ./EXISTING = (20%)/ 1,215 SF.
PROPOSED = 2,078 SF. (34%)

ON LOT REQUIREMENTS

(1) TREE AND (5) SHRUBS PER 3,000 SF. OF LOT AREA
 LOT SIZE = 6,074 SF./3,000 = 3 TREES AND 15 SHRUBS REQ.
 PROPOSED = 3 TREES AND 15 SHRUBS

NORTH BUFFER: TYPE 'C'

10' WIDE + 8' OPAQUE WALL + 1 UNDERSTORY TREE
PER 30 LF. + A CONT HEDGE AT LEAST 5' HIGH ON THE EXTERIOR
SIDE OF THE WALL
REQUIRED TREES (58 LF.) = 2
+ (1) CANOPY TREE PER 30 LF. ON THE INTERIOR
SIDE OF THE WALL
REQUIRED TREES (58 LF.) = 2
PROPOSED = 6 PALMS
5' HEDGE REQUIRED
5' HEDGE PROPOSED

EAST BUFFER: TYPE 'A'

10' WIDE + (1) CANOPY TREE PER 30 LF. + A CONT HEDGE
AT LEAST 4' HIGH
REQUIRED TREES = 4
PROPOSED = 4
4' HEDGE REQUIRED
4' HEDGE PROPOSED

TOTAL TREES REQUIRED = 11 (12' HT. MIN.)

TOTAL TREES PROPOSED = 12


PALMS ALLOWED = 5 OR (50%)

PALMS USED = 6 @ 3:1 = 2 TREES

MASTER PLANT LIST			
KEY	PLANT NAME	SPECIFICATION	QUANTITY
BAHIA	BAHIA SOD	SOLID SOD, CONTRACTOR TO VERIFY QUANTITY AS NEEDED HIGH DROUGHT TOLERANCE	-
CLR7	CLUSIA ROSEA NANA SMALL L7EAF PITCH APPLE	4'-5" HT. X 36" 36" O.C. NATIVE HIGH DROUGHT TOLERANCE	78
EAK	TRIPSACUM DACTYLOIDES FAKAHATCHEE GRASS	36" X 24" 24" O.C. NATIVE HIGH DROUGHT TOLERANCE	6
HD1	HELIANTHUS DEBILIS BEACH SUNFLOWER	1 GAL. FULL 12" OC. NATIVE HIGH DROUGHT TOLERANCE	50
HP3	HEMEILIA VIRGINIANA FIRE BUSH	24" X 24" 24" OC NATIVE MEDIUM DROUGHT TOLERANCE	37
SR7	SERENOA REPENS SAW PALMETTO	24" X 24" 36" O.C. NATIVE HIGH DROUGHT TOLERANCE	18

MASTER PLANT LIST			
KEY	PLANT NAME	SPECIFICATION	QUANTITY
ME12	MYRCIANTHES FRAGRANS SIMPSON'S STOPPER	12' X 6' SPR. MULTI TRUNK 4.5' CT. 3" DBH MIN. NATIVE HIGH DROUGHT TOLERANCE	2
CE12	CONOCARPUS ERECTUS GREEN BUTTONWOOD TREE	12' HT X 6' SPR. MIN. 5'CT. 2.5" DBH. NATIVE, HIGH DROUGHT TOLERANCE	8
SP3	SABAL PALMETTO CABBAGE PALM	18'-22' OA. MIN. 12" DBH. STAGGER HTS. NATIVE SLICK TRUNK NURSERY GROWN HIGH DROUGHT TOLERANCE	6

NOTE:
LANDSCAPE AREA IS 53% OF ASPHALT
AREA

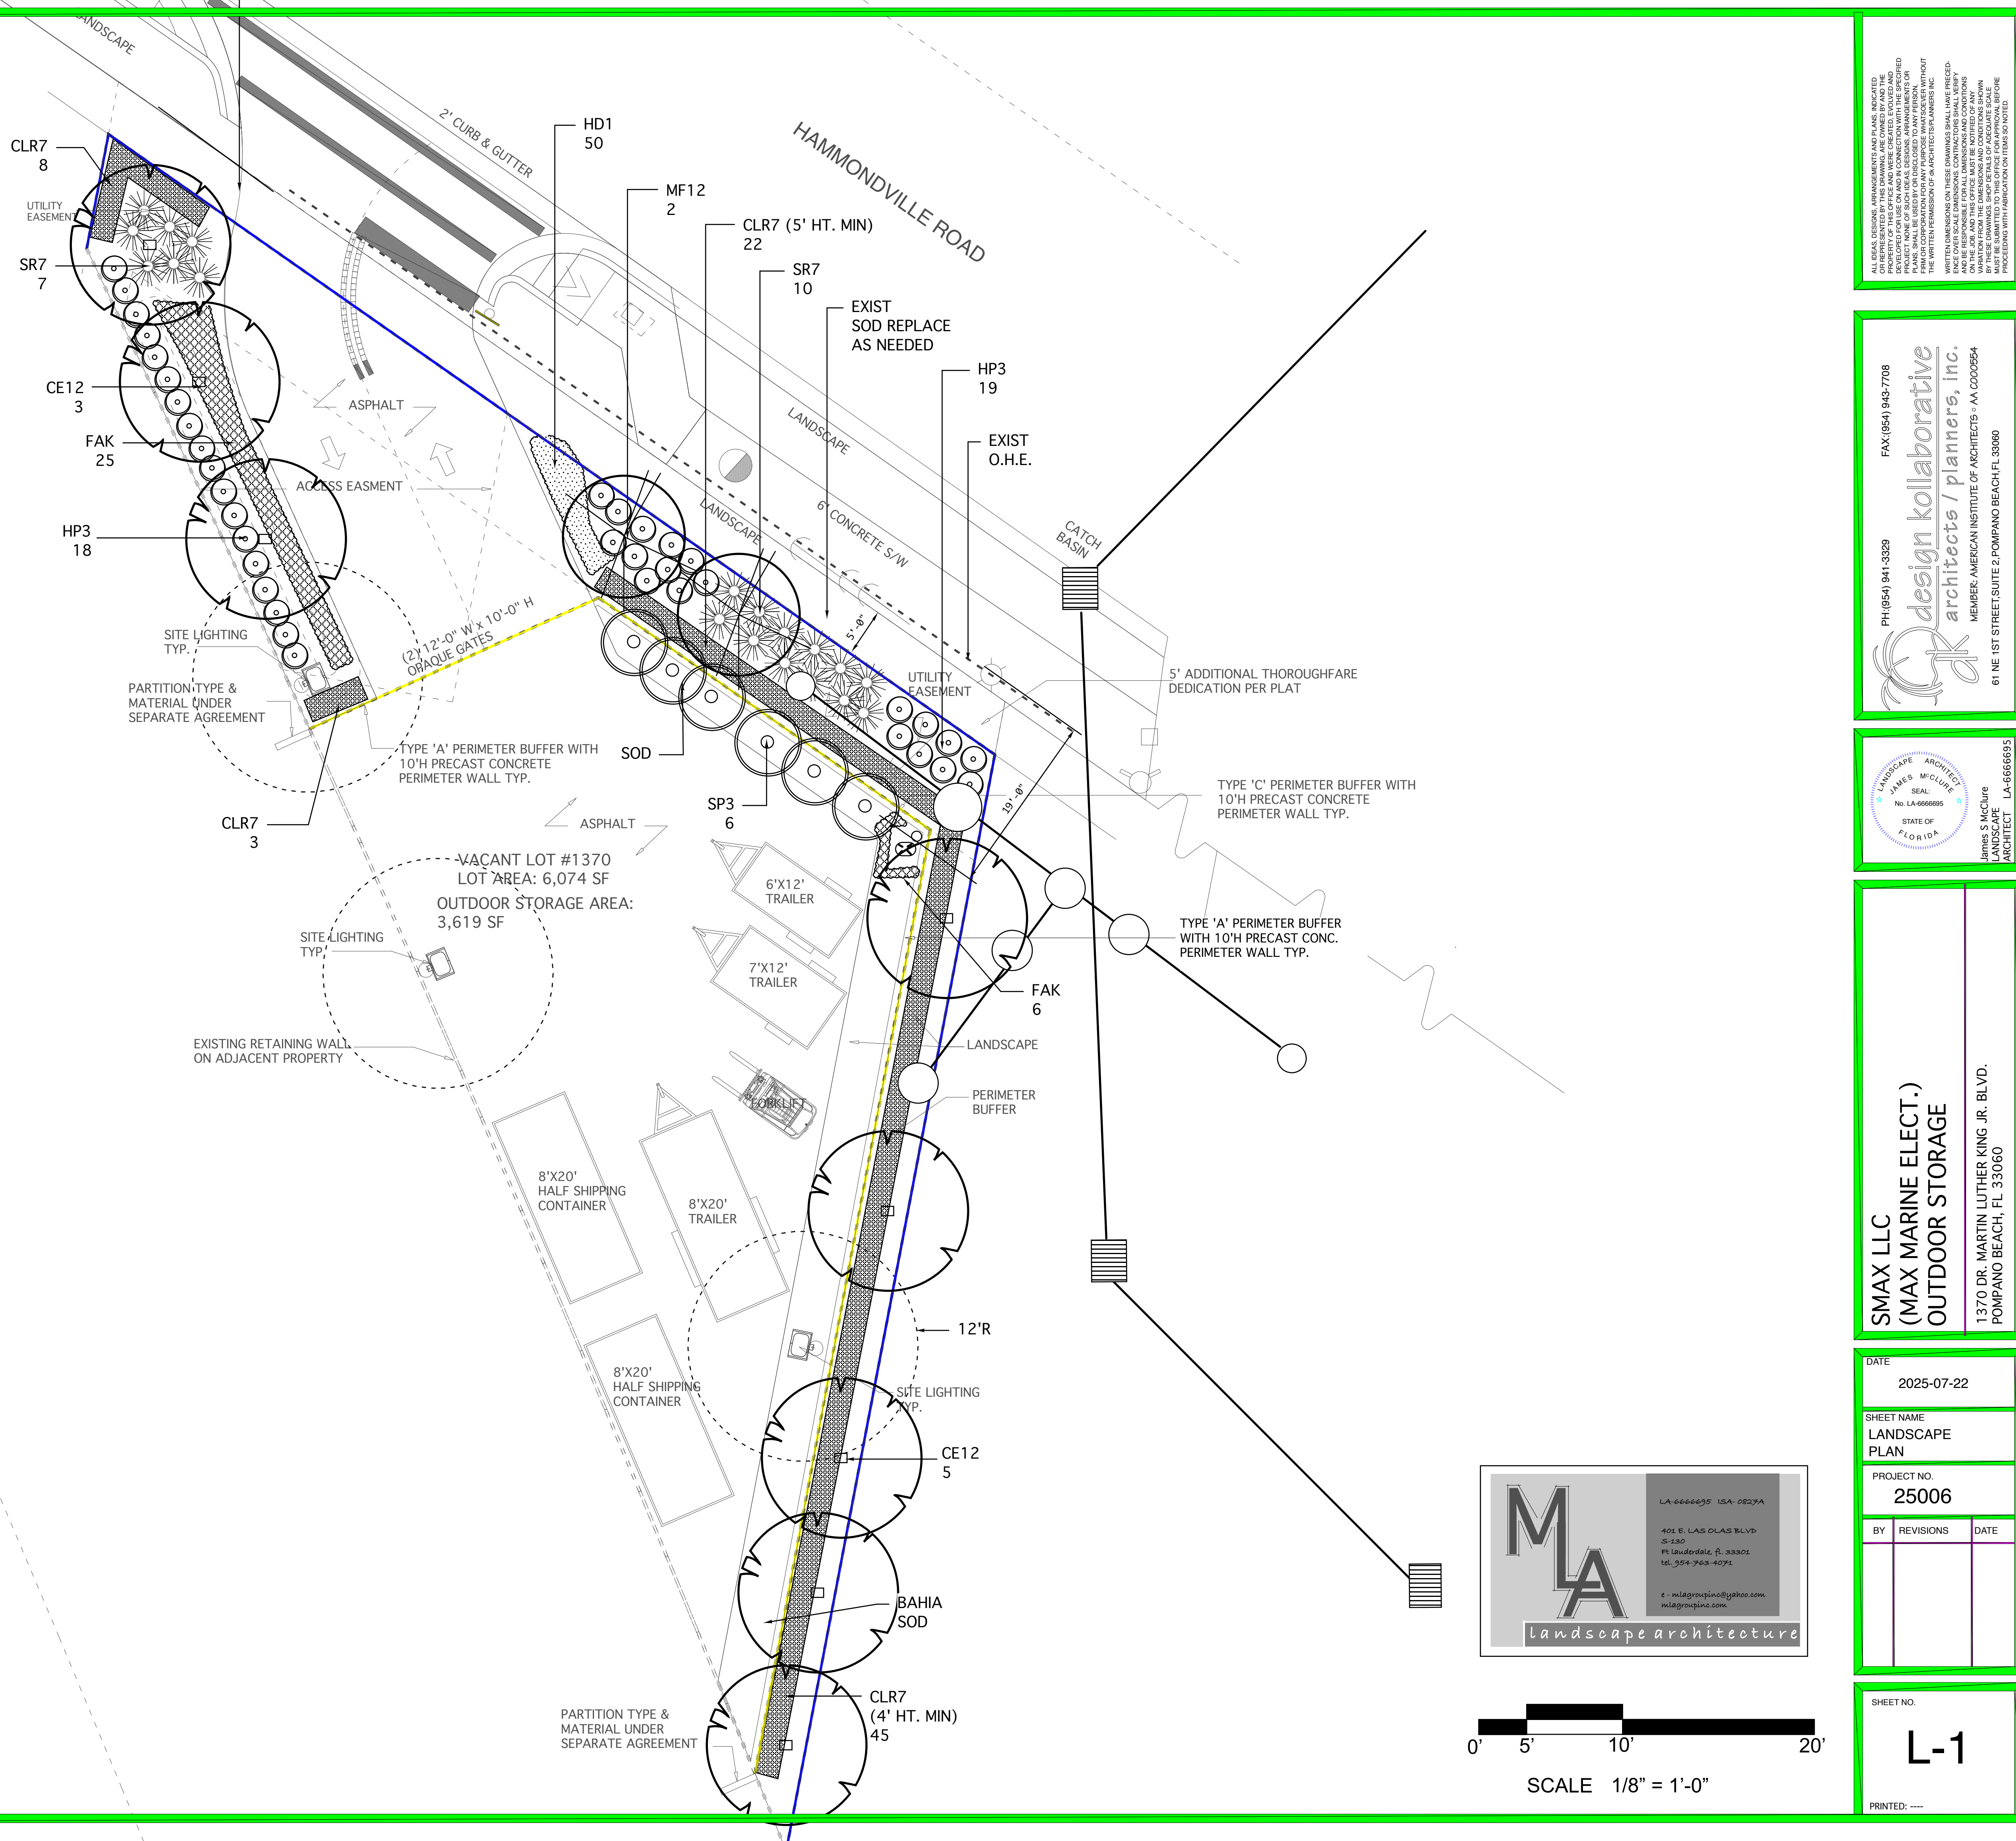

OR REPRESENTED BY THIS DRAWING, ARE OWNED BY AND THE PROPERTY OF THIS OFFICE AND WERE CREATED, EVOLVED AND DEVELOPED FOR USE IN CONNECTION WITH THE SPECIFIED PROJECT. NO USE OR REPRODUCTION OF THIS DRAWING OR PLANS, SHALL BE ALLOWED BY ANY PERSON, FIRM OR CORPORATION FOR ANY PURPOSE WHATSOEVER WITHOUT THE WRITTEN PERMISSION OF ARCHITECTS/FLOWERS INC.

WRITTEN DIMENSIONS ON THESE DRAWINGS SHALL HAVE PRECEDENCE OVER SCALE DIMENSIONS. CONTRACTORS SHALL VERIFY AND BE RESPONSIBLE FOR ALL DIMENSIONS AND CONDITIONS ON THE JOB, AND THIS OFFICE MUST BE NOTIFIED OF ANY VARIATION FROM THE DIMENSIONS AND CONDITIONS SHOWN BY THESE DRAWINGS. SHOP DETAILS OF ADEQUATE SCALE SHALL BE SUBMITTED TO ARCHITECTS/FLOWERS INC. BEFORE PROCEEDING WITH FABRICATION ON ITEMS SO NOTED.

PH: (954) 941-3329
FAX: (954) 943-7708

design collaborative

architects / planners, inc.

MEMBER: AMERICAN INSTITUTE OF ARCHITECTS • AIA CODE0005

61 NE 1ST STREET, SUITE 2, POMPAHO BEACH, FL 33060

James S McClure
LANDSCAPE ARCHITECT
LA-66666695

**SMAX LLC
(MAX MARINE ELECT.)
OUTDOOR STORAGE**

1370 DR. MARTIN LUTHER KING JR. BLVD.
POMPANO BEACH, FL 33060

2025-07-22

EET NAME
LANDSCAPE
LAN

PROJECT NO.
25006

BY	REVISIONS	DATE
----	-----------	------

SHEET NO.

-1

PRINTED: 00 000 00000

SCALE 1/8" = 1'-0"