


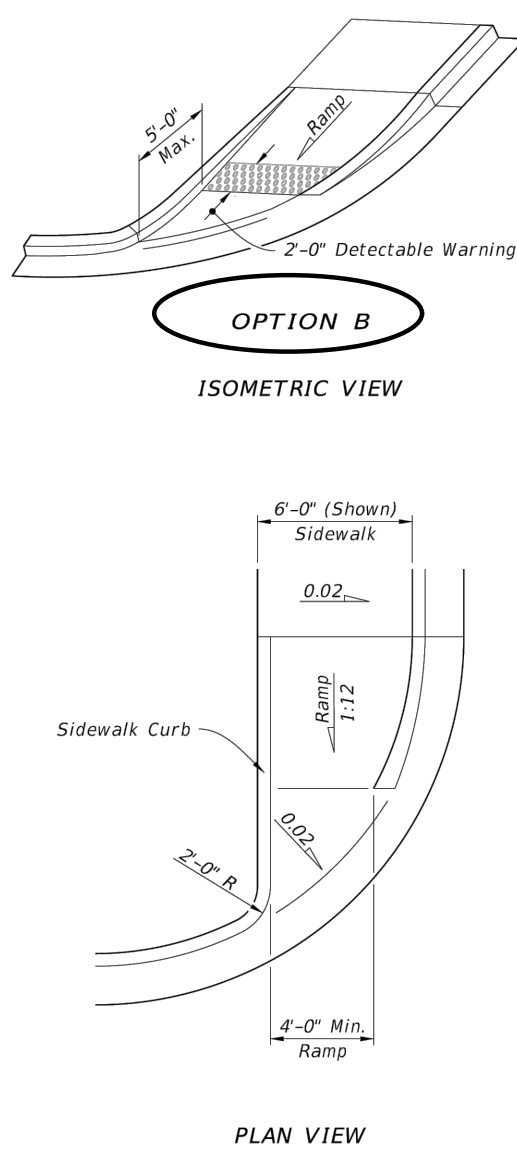
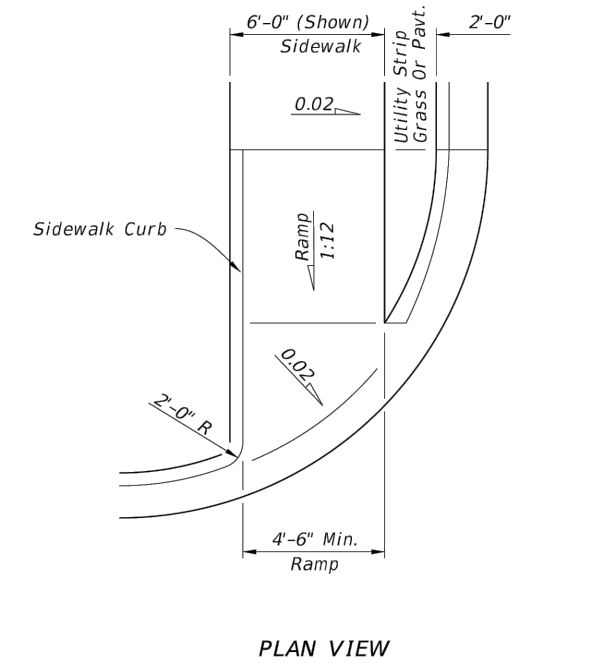
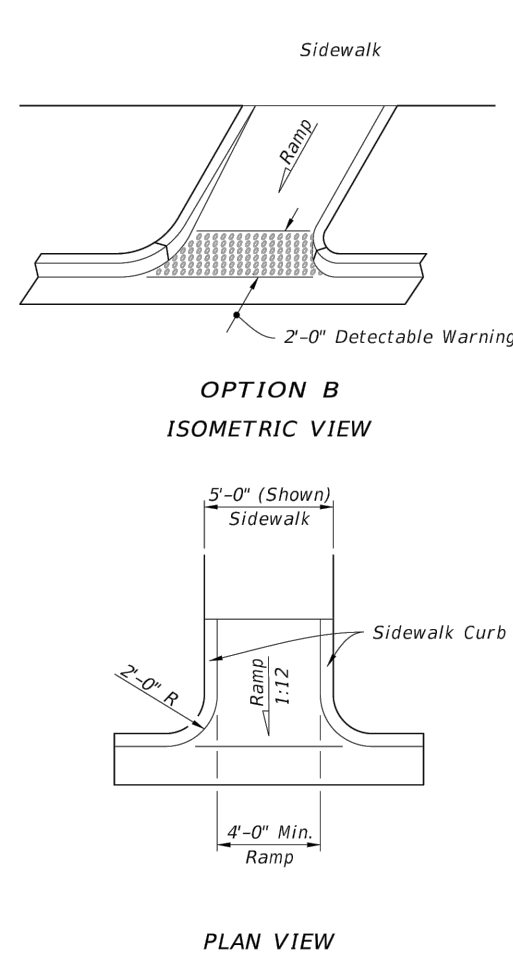
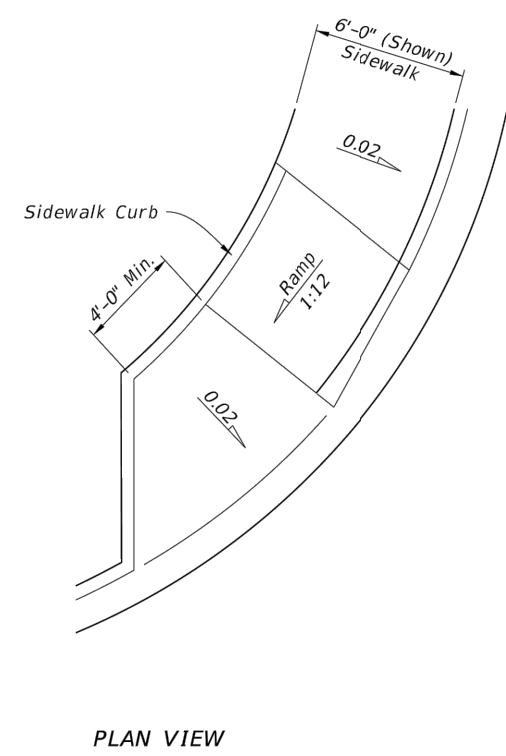
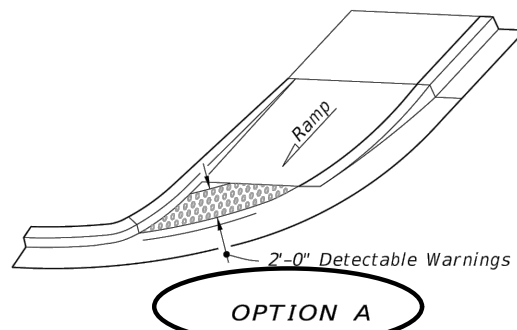
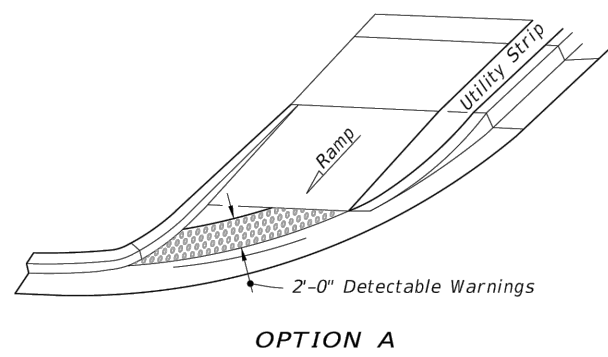
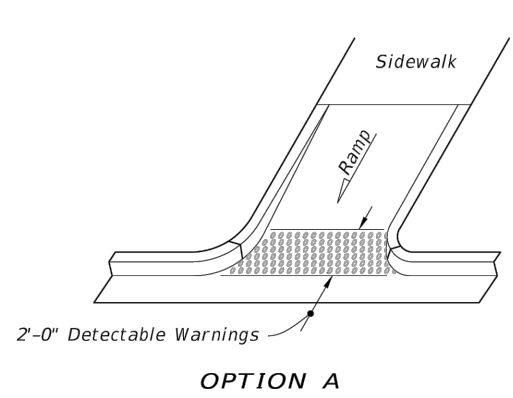


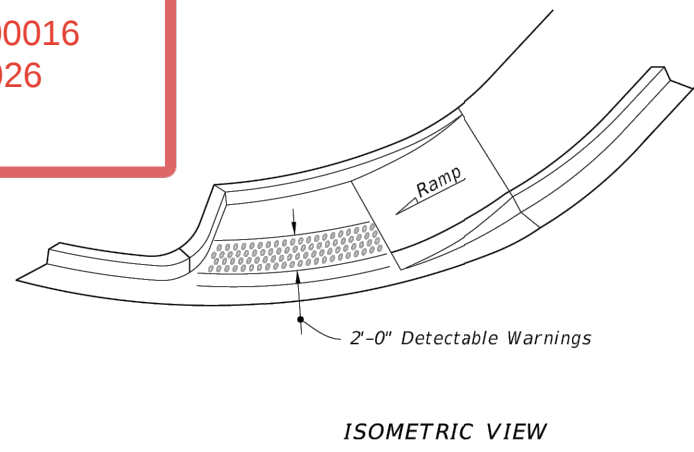


SIDEWALK CURB RAMPS CR-D, CR-E, CR-F & CR-G

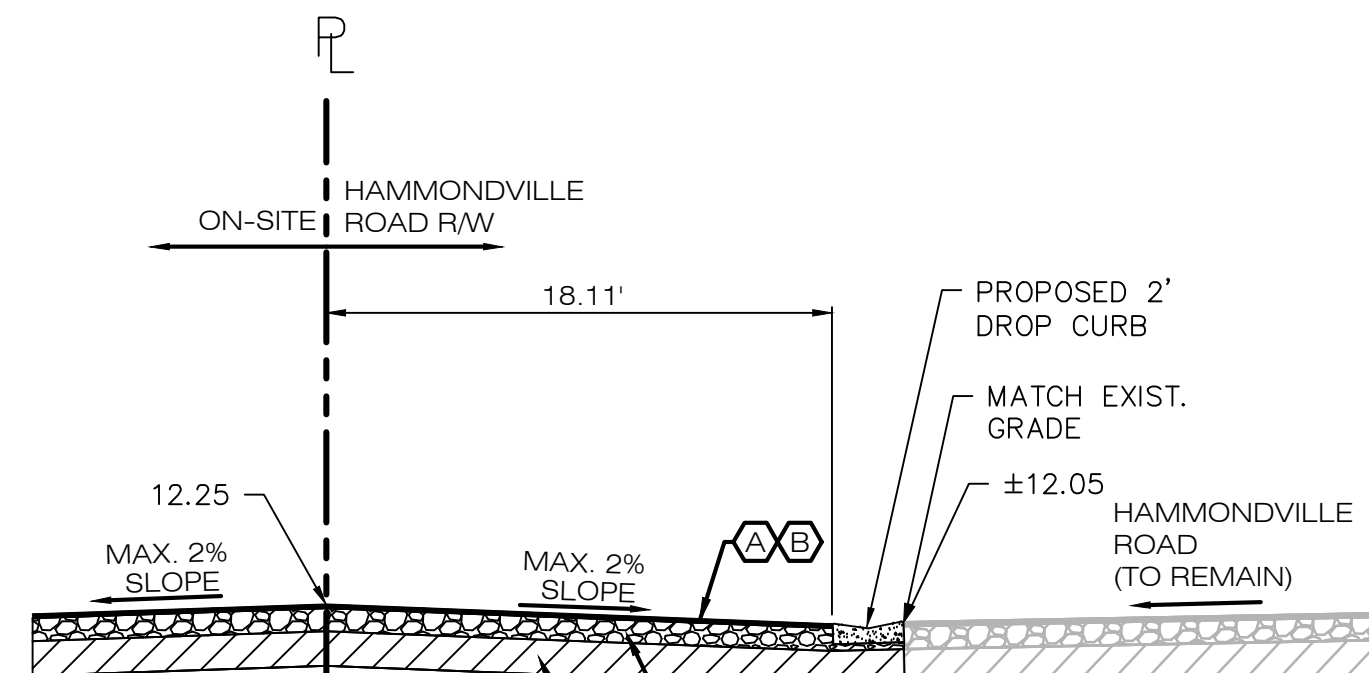


SECTION A-A
N.T.S.

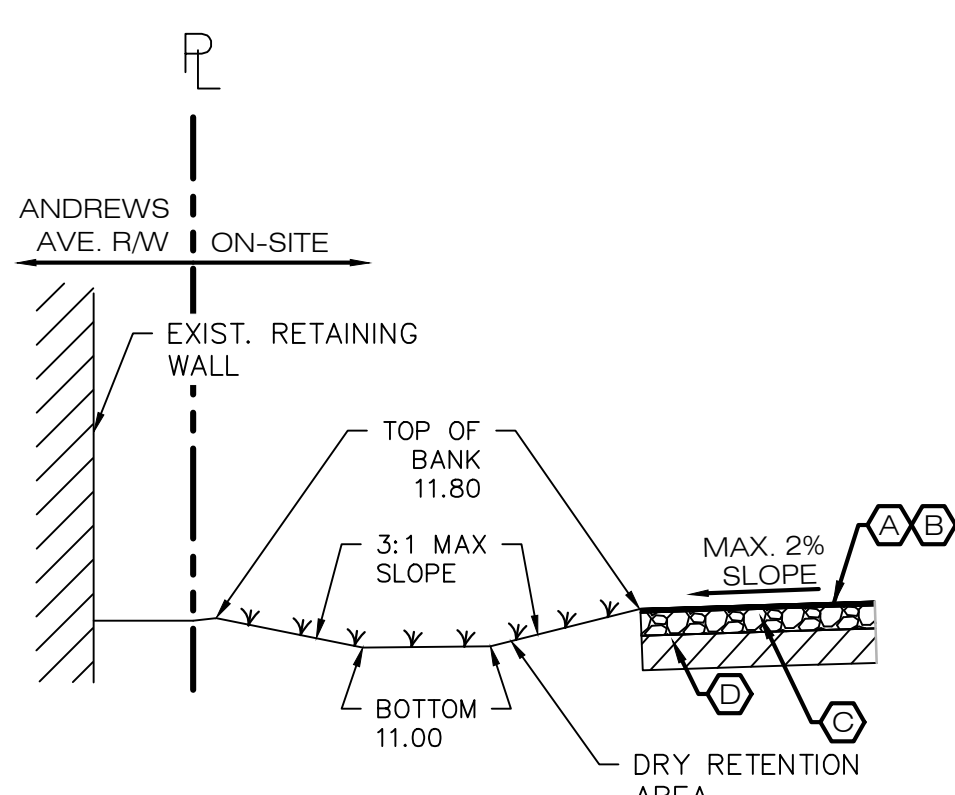

SECTION B-B
N.T.S.

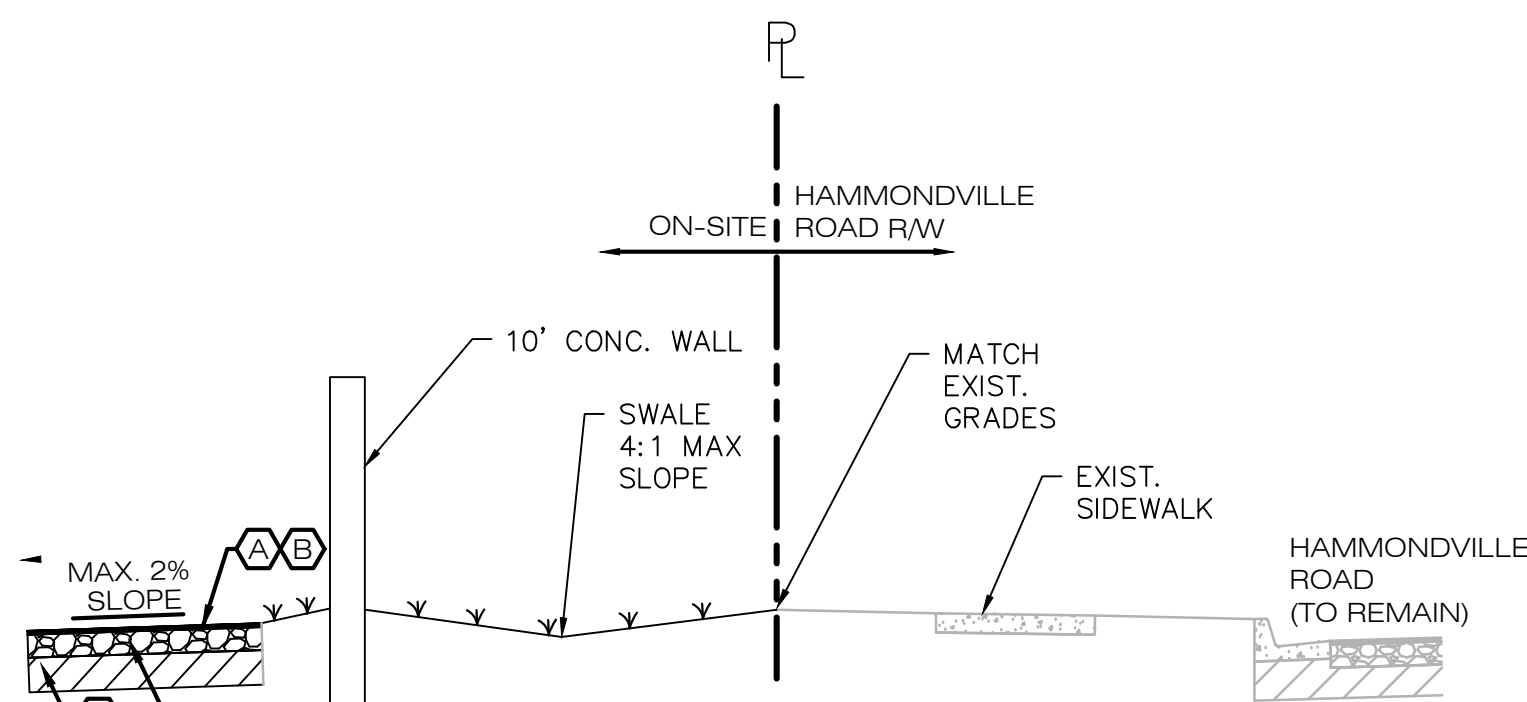

SECTION C-C
N.T.S.

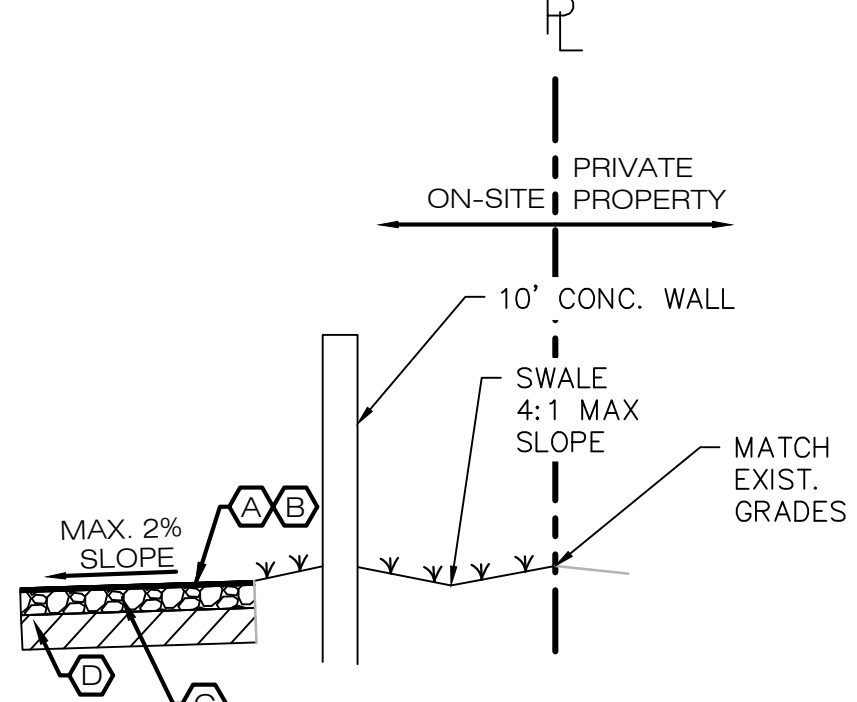

SECTION D-D
N.T.S.


ACCESSIBLE GRADING NOTES:

1. ALL ACCESSIBLE ROUTES SHALL COMPLY WITH FLORIDA ACCESSIBILITY CODE, 8TH EDITION.
2. RUNNING SLOPES ALONG ACCESSIBLE ROUTE CANNOT EXCEED 5%.
3. CROSS SLOPES ALONG ACCESSIBLE ROUTE CANNOT EXCEED 2%.
4. RAMP RUNNING SLOPE CANNOT EXCEED 8.3%.
5. RAMP CROSS SLOPE CANNOT EXCEED 2%.
6. ALL LANDINGS SHALL HAVE 5' MIN. LENGTH WITH SLOPES NOT TO EXCEED 2% IN ANY DIRECTION.
7. ACCESSIBLE ROUTE CLEAR WIDTH SHALL BE MIN. 36".
8. CHANGES IN SURFACE MATERIAL MUST HAVE SMOOTH TRANSITIONS OF NOT MORE THAN 1/4".


- (A) 1.5" THICK ASPHALTIC CONCRETE TYPE SP-9.5 (2 LIFTS)
- (B) PRIME AND TACK COAT
- (C) 8" LIMEROCK BASE (LBR 100) COMPACTED TO 98% MAX DENSITY AASHTO T-180.
- (D) 12" SUBGRADE COMPACTED TO 98% MAX DENSITY AASHTO T-180, STABILIZE TO LBR 40.

PAVEMENT SPECIFICATIONS


TABLE OF SIDEWALK JOINTS	
TYPE	LOCATION
"A"	JOINT SHALL BE PLACED AT P.C. AND P.T. OF CURVES, JUNCTION OF EXISTING SIDEWALKS, EVERY 60' ON NEW SIDEWALKS AND WHERE SIDEWALKS ABUT CONCRETE CURBS, DRIVEWAYS AND SIMILAR STRUCTURES.
"B"	JOINT SHALL BE PLACED 5'-0" CENTER
"C"	JOINT SHALL BE PLACED AT 20' INTERVALS

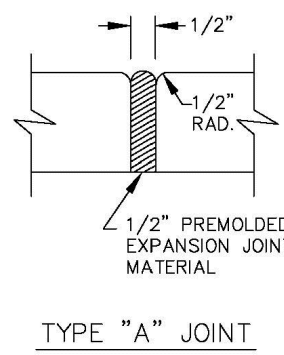

TYPE "A" JOINT

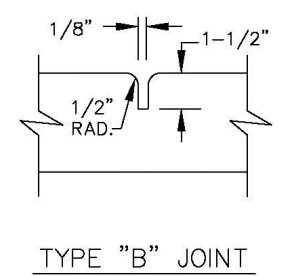

TYPE "B" JOINT

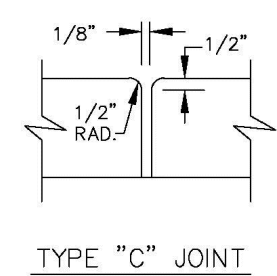


TYPE "C" JOINT


NOTE: SIDEWALK SHALL BE 4" THICK EXCEPT IN DRIVEWAYS WHERE THE THICKNESS SHALL BE 6".

SIDEWALK DETAILS

ENGINEERING STANDARDS 2025	
REVISIONS	ENGINEERING DIVISION
BY DATE	CITY OF POMPAÑO BEACH
S.S. 07-2018	CONCRETE CURB AND GUTTER
	DATE: MAY 2022
	DWG. NO. 300-1
	SCALE: N.T.S.

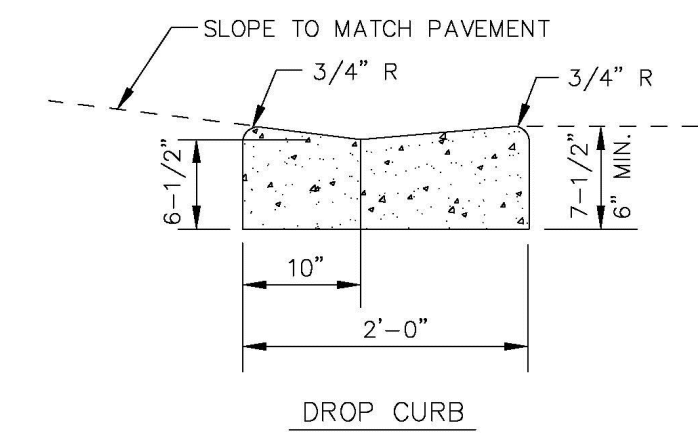


DROP CURB

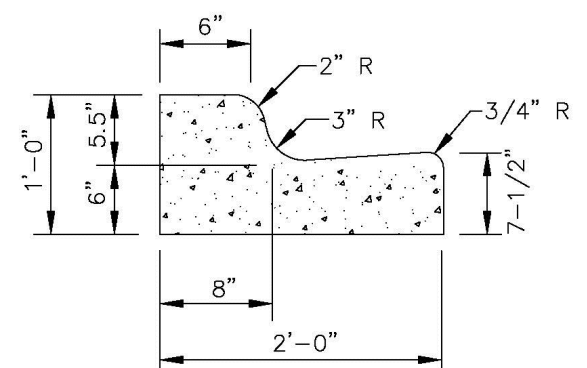

TYPE "F" CURB & GUTTER

CONCRETE CURB AND GUTTER DETAIL


ENGINEERING STANDARDS 2025	
REVISIONS	ENGINEERING DIVISION
BY DATE	CITY OF POMPAÑO BEACH
S.S. 07-2018	CONCRETE CURB AND GUTTER
	DATE: MAY 2022
	DWG. NO. 300-1
	SCALE: N.T.S.

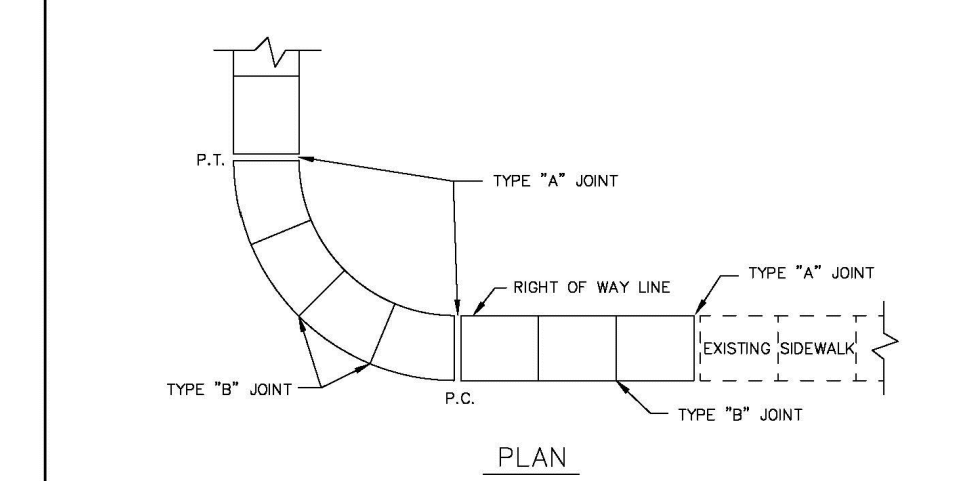

TYPICAL SIDEWALK SECTION

SIDEWALK DETAILS

ENGINEERING STANDARDS 2025	
REVISIONS	ENGINEERING DIVISION
BY DATE	CITY OF POMPAÑO BEACH
S.S. 07-2018	SIDEWALK DETAILS
	DATE: JUNE 2022
	DWG. NO. 301-1
	SCALE: N.T.S.

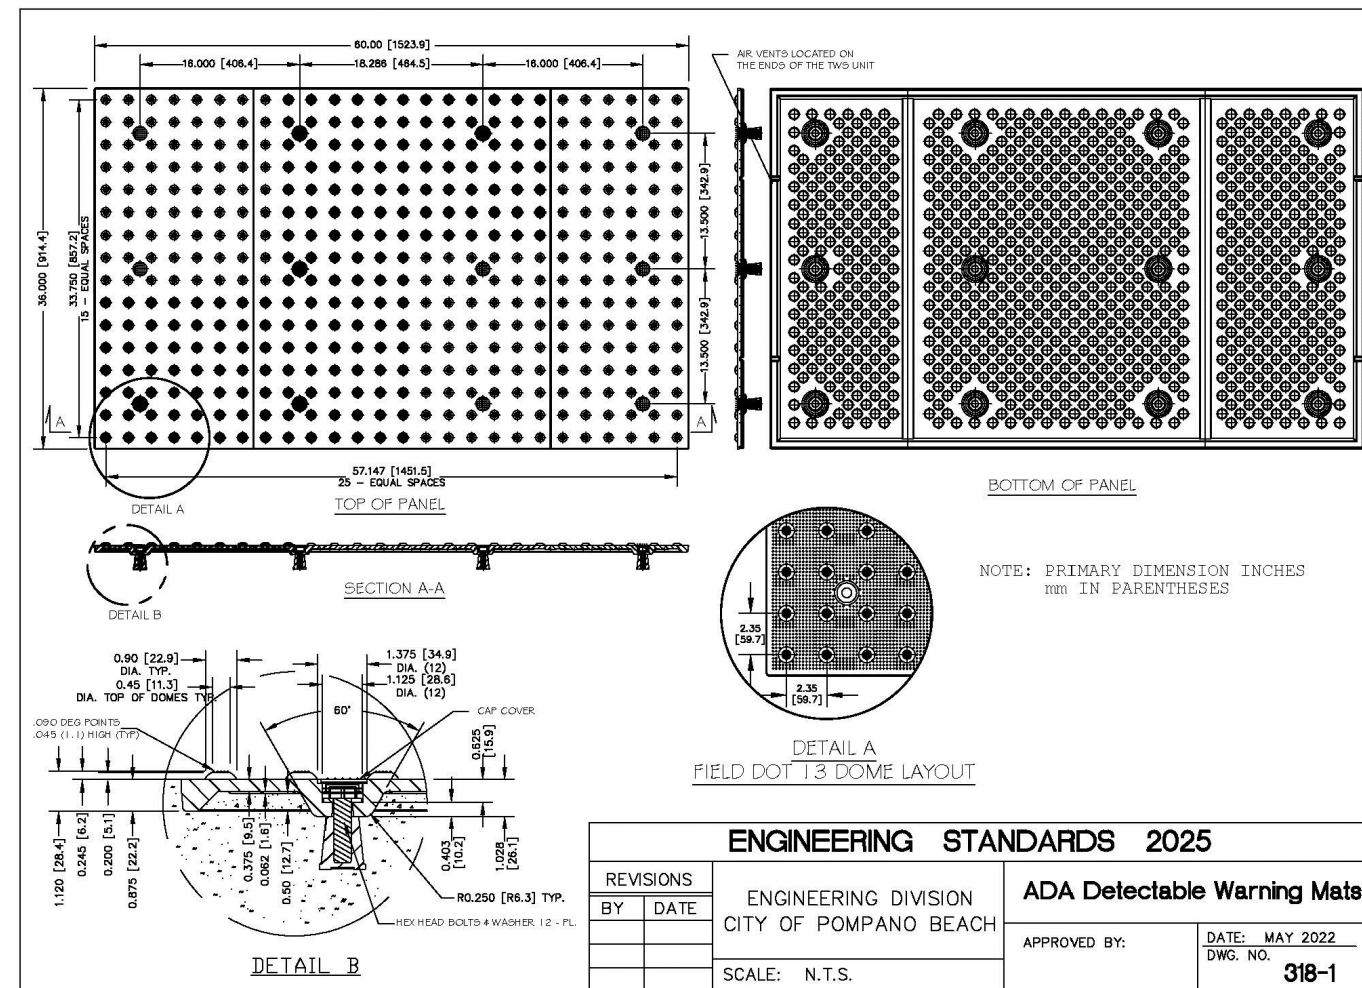

ENGINEERING STANDARDS 2025	
REVISIONS	ENGINEERING DIVISION
BY DATE	CITY OF POMPAÑO BEACH
S.S. 07-2018	ADA Detectable Warning Mats
	DATE: MAY 2022
	DWG. NO. 310-1
	SCALE: N.T.S.

REVISIONS

DESCRIPTION

DATE

BY

DATE

DESCRIPTION

DATE

BY

DATE

