
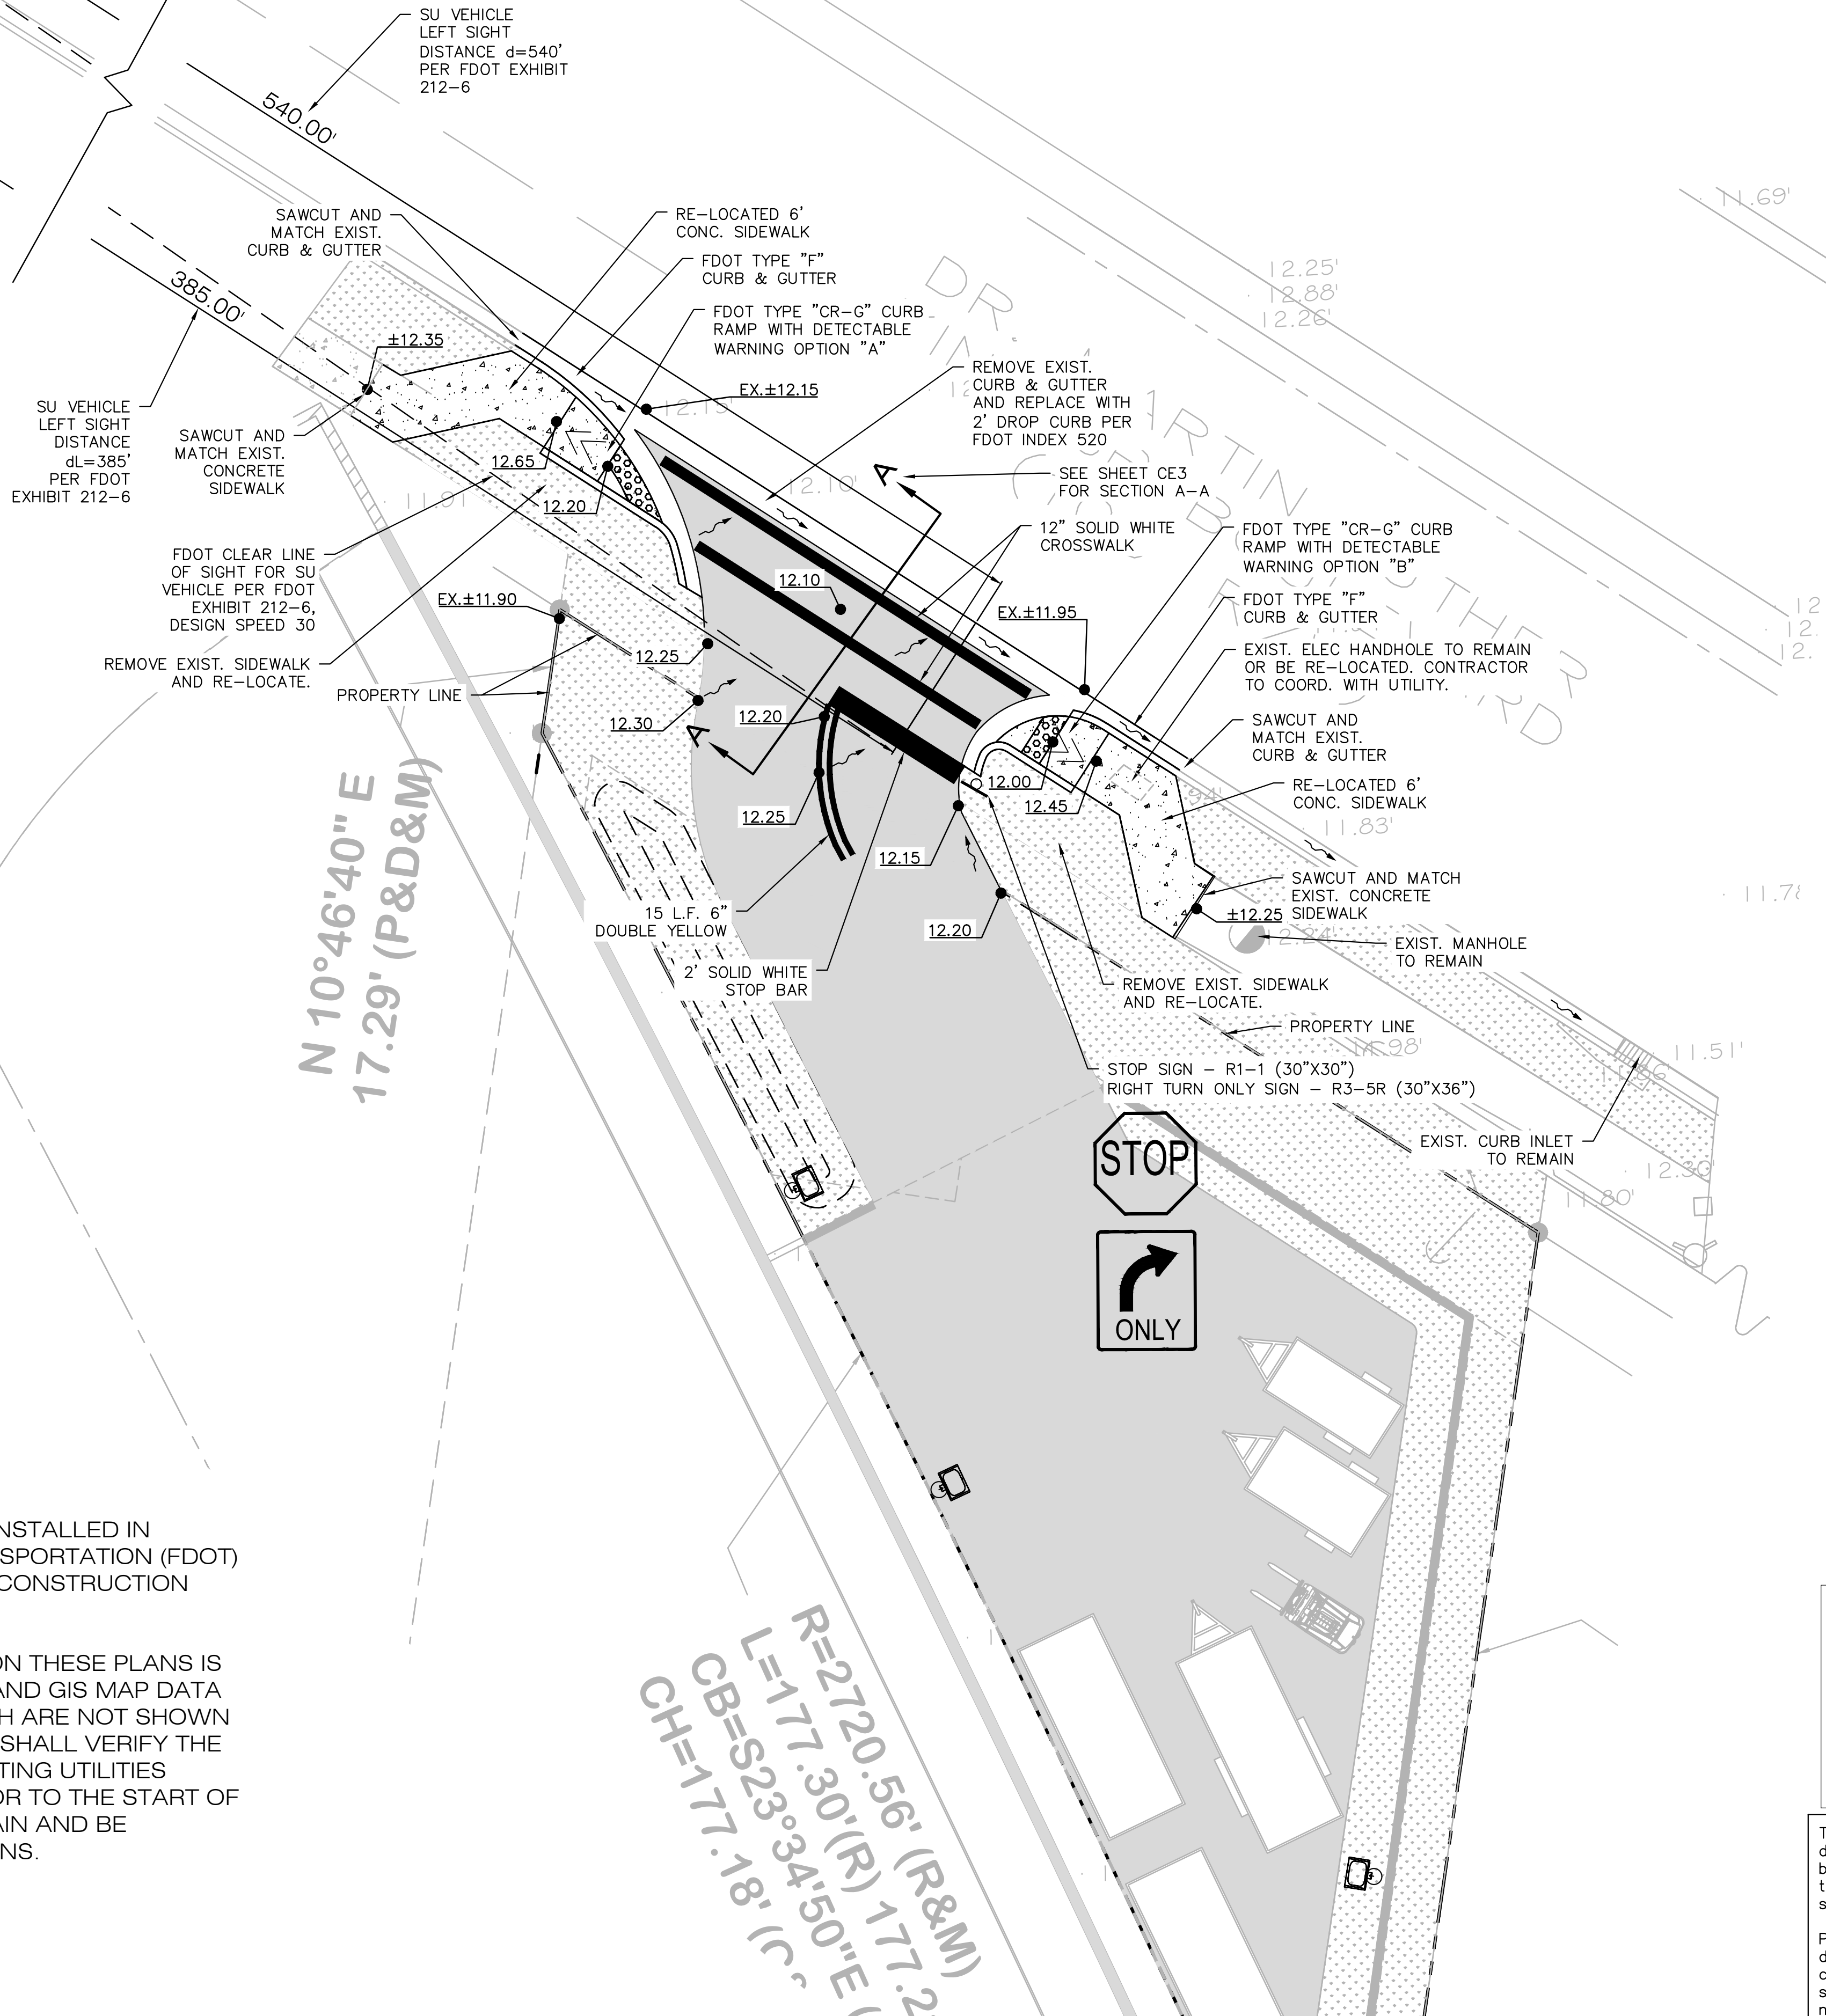


DRC

PZ26-12000016
07/15/2026

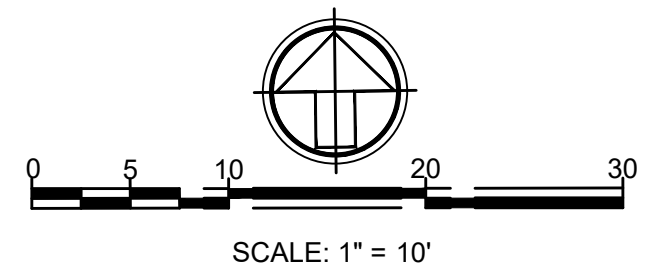


LEGEND

- ASPHALT PAVED AREA
- CONCRETE PAVED AREA
- PROPERTY LINE
- DRY RETENTION AREA CONTOURS
- ADA CURB RAMP
- DETECTABLE WARNING
- BASE OF LIGHT POLE
- LIGHT POLE AND FIXTURE
- LIGHT FIXTURE
- STR= DRAINAGE STRUCTURE
- CB= CATCH BASIN
- MH= MANHOLE
- YD= YARD DRAIN
- RIM= STRUCTURE RIM ELEVATION
- INV= PIPE INVERT ELEVATION
- PRB= POLLUTION RETARDANT BAFFLE
- FLOW ARROW
- EXISTING SPOT GRADE
- PROPOSED SPOT GRADE

NOTES:

- ALL GRADES SHOWN IN NAVD88 DATUM.
- ALL SIGNAGE AND PAVEMENT MARKINGS SHALL BE INSTALLED IN ACCORDANCE WITH FLORIDA DEPARTMENT OF TRANSPORTATION (FDOT) STANDARD SPECIFICATIONS FOR ROAD AND BRIDGE CONSTRUCTION (LATEST EDITION).
- THE LOCATIONS OF ALL EXISTING UTILITIES SHOWN ON THESE PLANS IS APPROXIMATE AND BASED ON AVAILABLE AS-BUILT AND GIS MAP DATA AND HAS NOT BEEN VERIFIED. OTHER UTILITIES WHICH ARE NOT SHOWN ON THE PLANS MAY BE PRESENT. THE CONTRACTOR SHALL VERIFY THE HORIZONTAL AND VERTICAL LOCATIONS OF ALL EXISTING UTILITIES WITHIN THE PROXIMITY OF THE SCOPE OF WORK PRIOR TO THE START OF CONSTRUCTION. ALL EXISTING UTILITIES SHALL REMAIN AND BE PROTECTED UNLESS OTHERWISE NOTED ON THE PLANS.

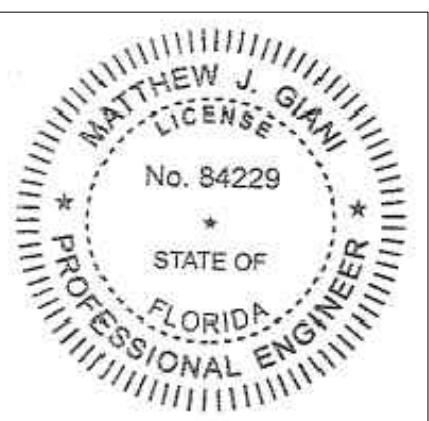

This item has been digitally signed and sealed by Matthew J. Giani on the date on the digital seal.

Printed copies of this document are not considered signed and sealed and the signature must be verified on any electronic copies.

REVISIONS

SDA ENGINEERING
ENGINEERING • PLANNING
ENGINEERING AUTH. NO. 5634
5379 Lyons Road, PMB 308 • Coconut Creek, FL 33073
PH: 954-943-9433

DRAWN BY: MJG
CHECKED BY: MJG
DESIGNED BY: MJG

SCALE: 1"=10'

SMAX LLC (MAX MARINE ELECT.)
OUTDOOR STORAGE
POMPANO BEACH, BROWARD COUNTY, FLORIDA
DRIVEWAY CONNECTION PLAN

SEAL

FOR THE FIRM,
BY:

MATTHEW J. GIANI, P.E.
FLA. P.E. No. 84229

DATE:
JUNE 2026

JOB NO.
1407A.00

SHEET
CE4