


MATCH LINE SHEET 2

LEGEND

- CONCRETE
- ASPHALT PAVEMENT
- OVERHEAD WIRES
- UNDERGROUND WATER LINE
- UNDERGROUND STORM SEWER LINE
- UNDERGROUND SANITARY SEWER LINE
- UNDERGROUND ELECTRIC LINE
- UNDERGROUND GAS LINE
- UNDERGROUND TELEPHONE LINE
- CENTERLINE
- O.R.B. OFFICIAL RECORDS BOOK
- P.B. PLAT BOOK
- P.C. PAGE
- R/W RIGHT-OF-WAY
- T.P. TRAVERSE POINT (FOR FIELD INFORMATION ONLY)
- R. RADIUS
- C.A. CENTRAL ANGLE
- A. ARC LENGTH
- S.P. STATE PLANE COORDINATES
- N/A. NOT ACCESSIBLE
- B.F.E. BASE FLOOD ELEVATION
- P. PALM TREE
- T. TREE

AAC

PZ25-30000009
01/06/2026

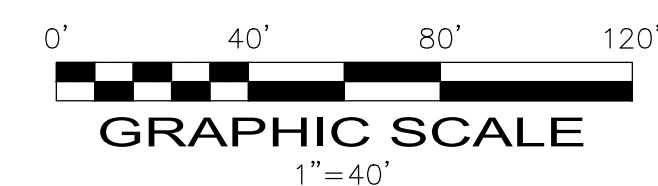

SHEET 3 OF 3

THIS DOCUMENT IS NEITHER FULL NOR COMPLETE WITHOUT SHEETS 1, 2 & 3


BOUNDARY AND TOPOGRAPHIC SURVEY
ALTA/NSPS LAND TITLE SURVEY

SHOPPER'S HAVEN
3305-3359 NORTH FEDERAL HIGHWAY
1769-1785 NE 33RD STREET
3301 NE 18TH TERRACE
POMPAÑO BEACH, FLORIDA 33064
(CITY OF POMPAÑO BEACH, BROWARD COUNTY)

PULICE LAND SURVEYORS, INC.

5381 NOB HILL ROAD
SUNRISE, FLORIDA 33351
TELEPHONE: (954) 572-1777
FAX: (954) 572-1778

E-MAIL: surveys@pulicelandsurveyors.com
WEBSITE: www.pulicelandsurveyors.com
CERTIFICATE OF AUTHORIZATION LB#3870

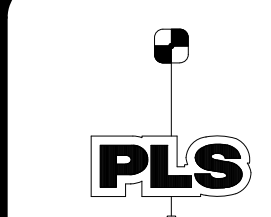

DRAWN BY: B.E.
CHECKED BY: J.F.P.

SCALE: 1" = 40'
SURVEY DATE: 5/23/25

CLIENT: HAWKINS CONSTRUCTION
ORDER NO.: 74220

AAC

PZ25-30000009
03/03/2026