


P&Z


PZ24-12000024

09/24/2025

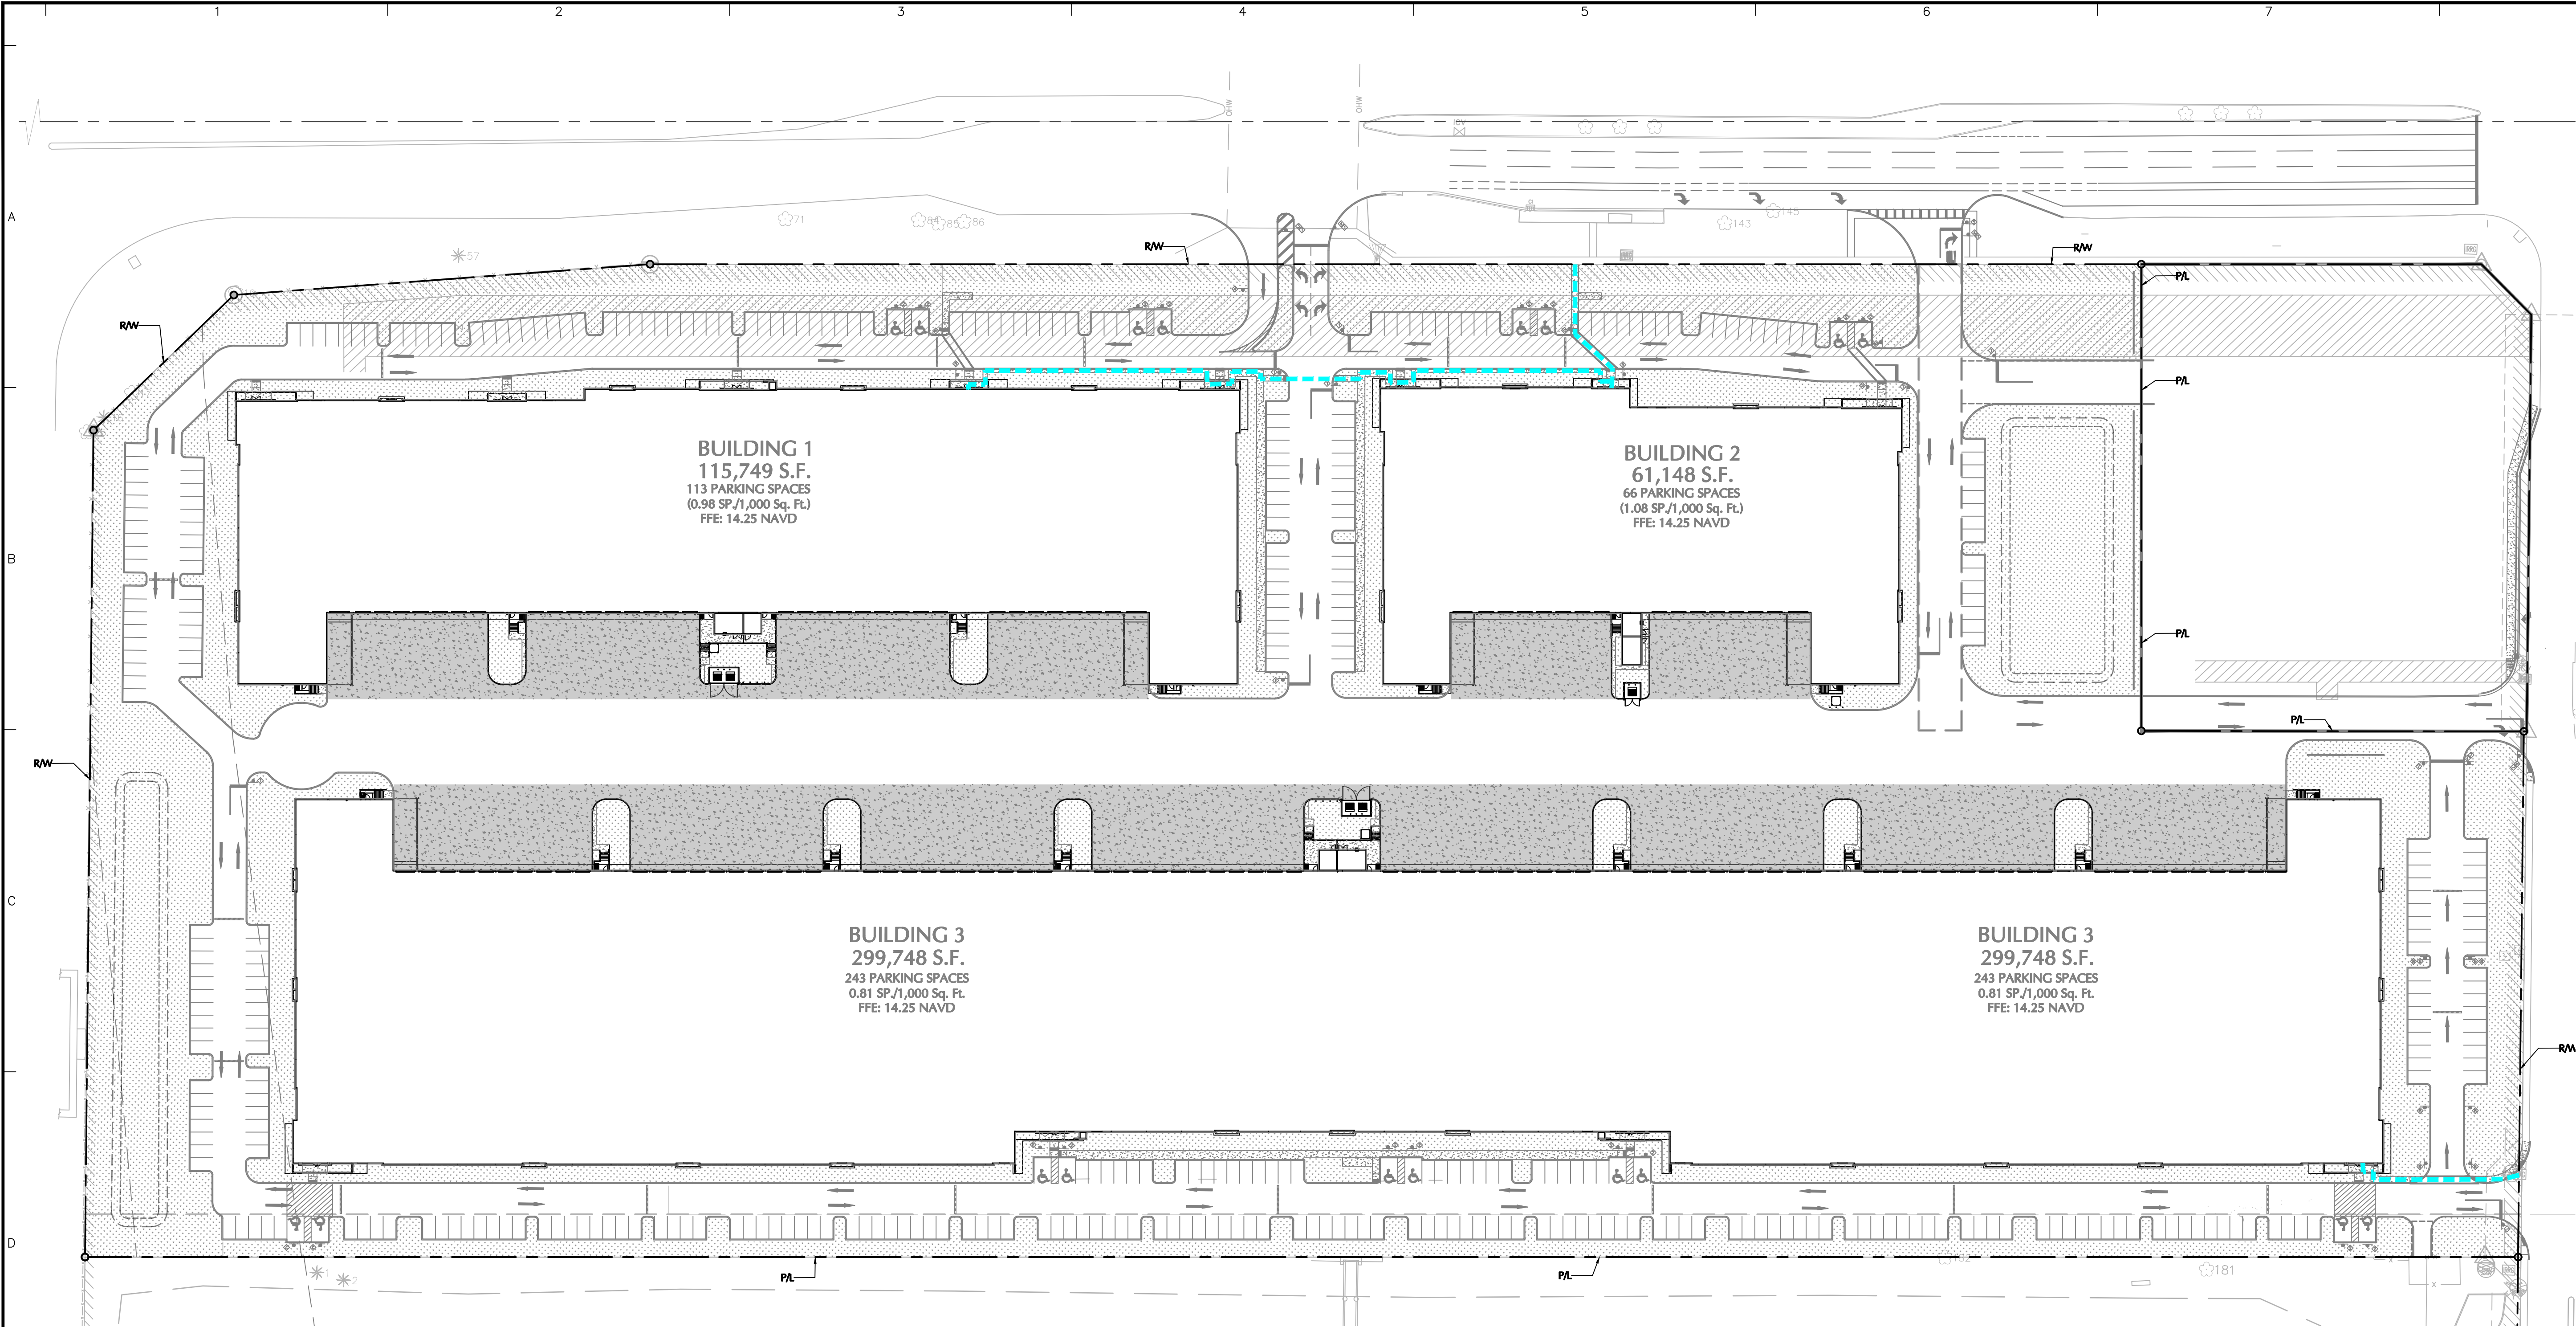

LEGEND

--- ACCESSIBLE ROUTE

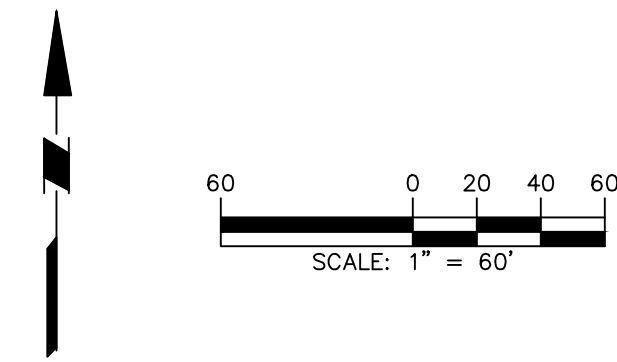

Date	Description	No.
REVISIONS		
This item has been digitally signed and sealed by Michael Carr, P.E. on the date adjacent to the seal. Printed Copies of this document are not considered signed and sealed and the signature must be verified on any electronic copies.		
MICHAEL P. CARR No. 72424 STATE OF FLORIDA PROFESSIONAL ENGINEER		DATE SIGNED
MICHAEL CARR PROFESSIONAL ENGINEER FL Lic. No. 72424		
LANGAN Langan Engineering and Environmental Services, LLC 110 East Broward Boulevard, Suite 1500 Fort Lauderdale, FL 33301 T: 954.320.2100 F: 954.320.2101 www.langan.com FL CERTIFICATE OF AUTHORIZATION NO. 00006601/LB8172/LB8198		
Project		
FESTIVAL INDUSTRIAL		
POMPAÑO BEACH BROWARD COUNTY FLORIDA		
Drawing Title		
PEDESTRIAN CIRCULATION PLAN		
Project No. 330134201		Drawing No. SP-7.0
Date JULY 2025		
Drawn By JAM		
Checked By PZ24-12000024		