
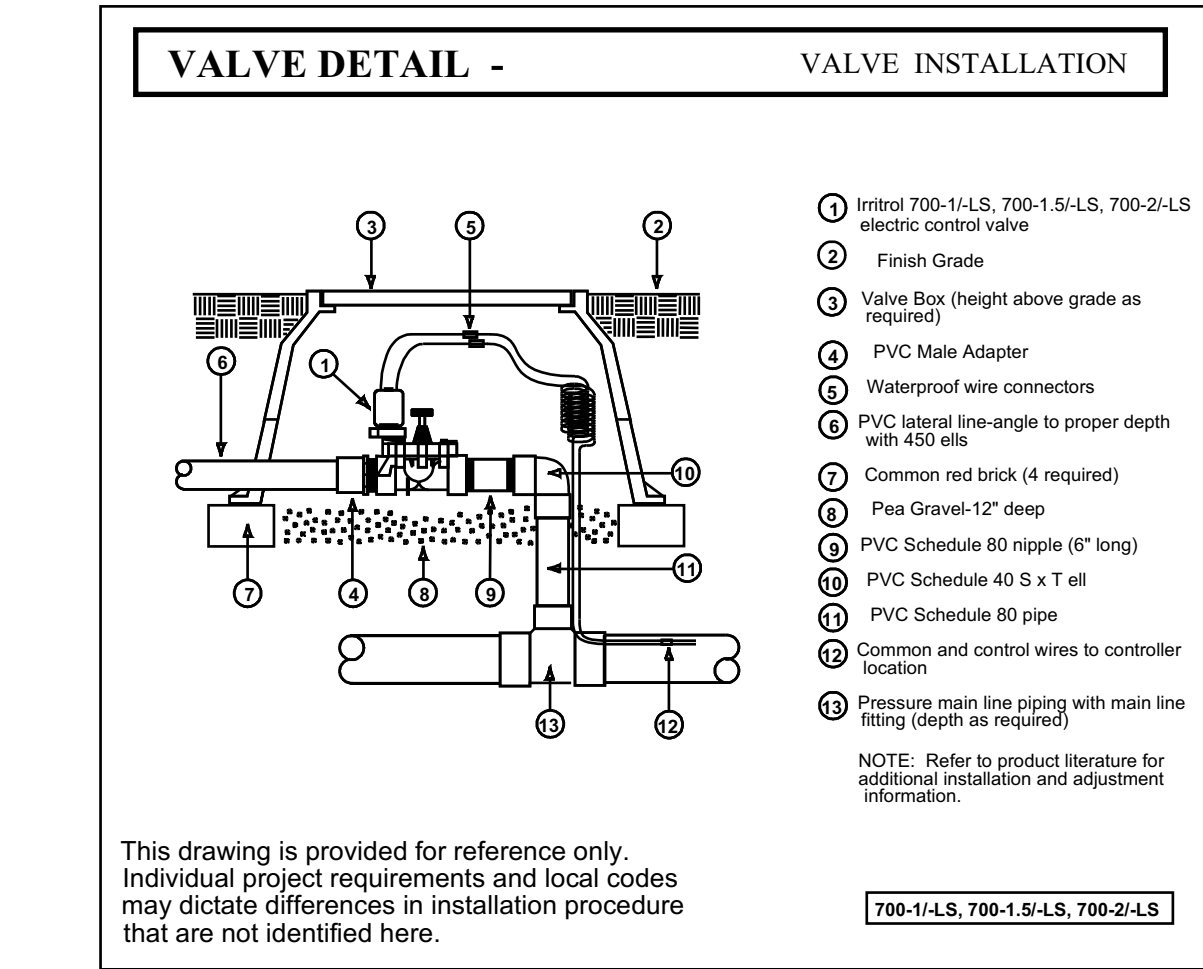
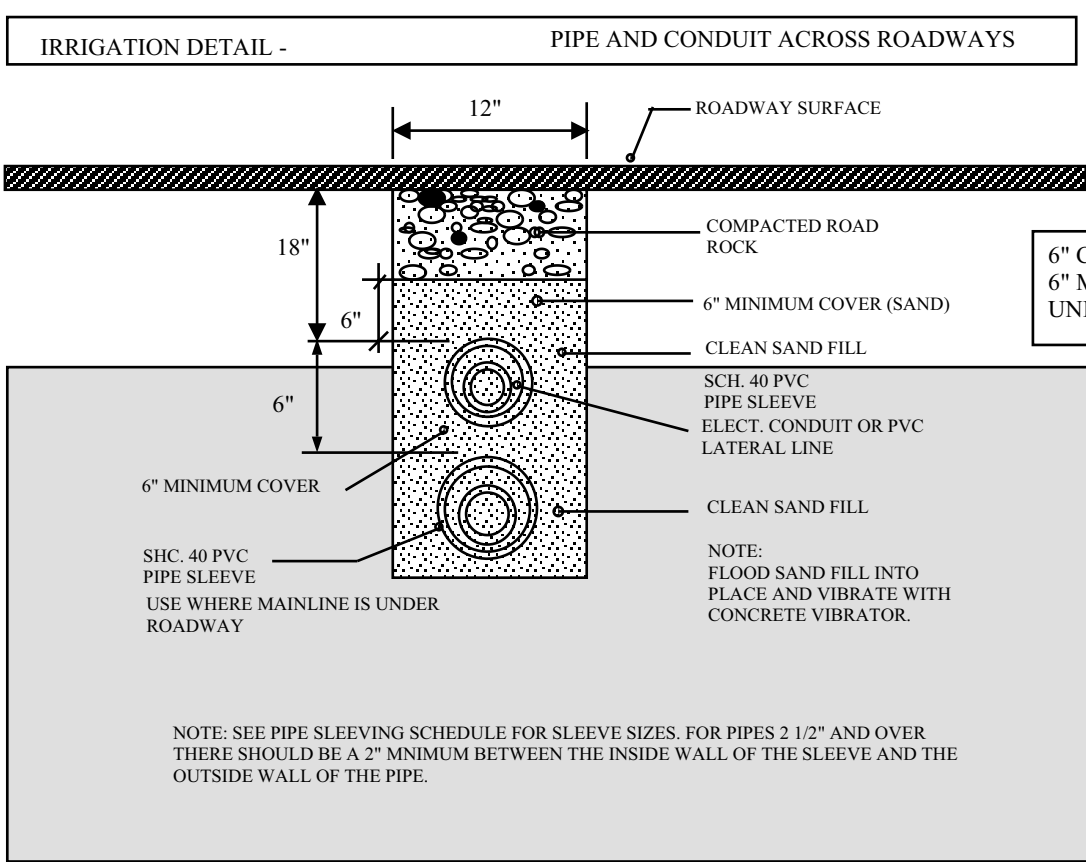
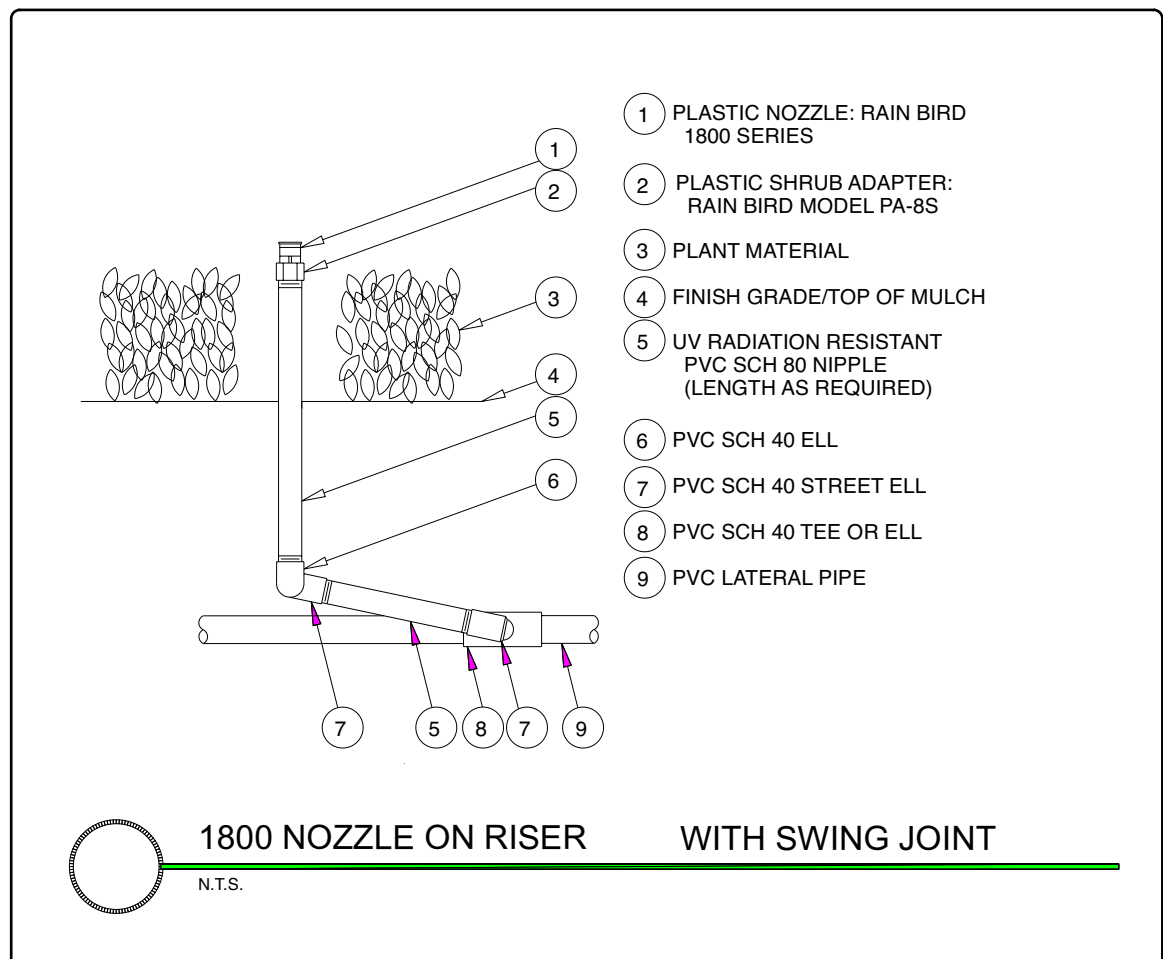
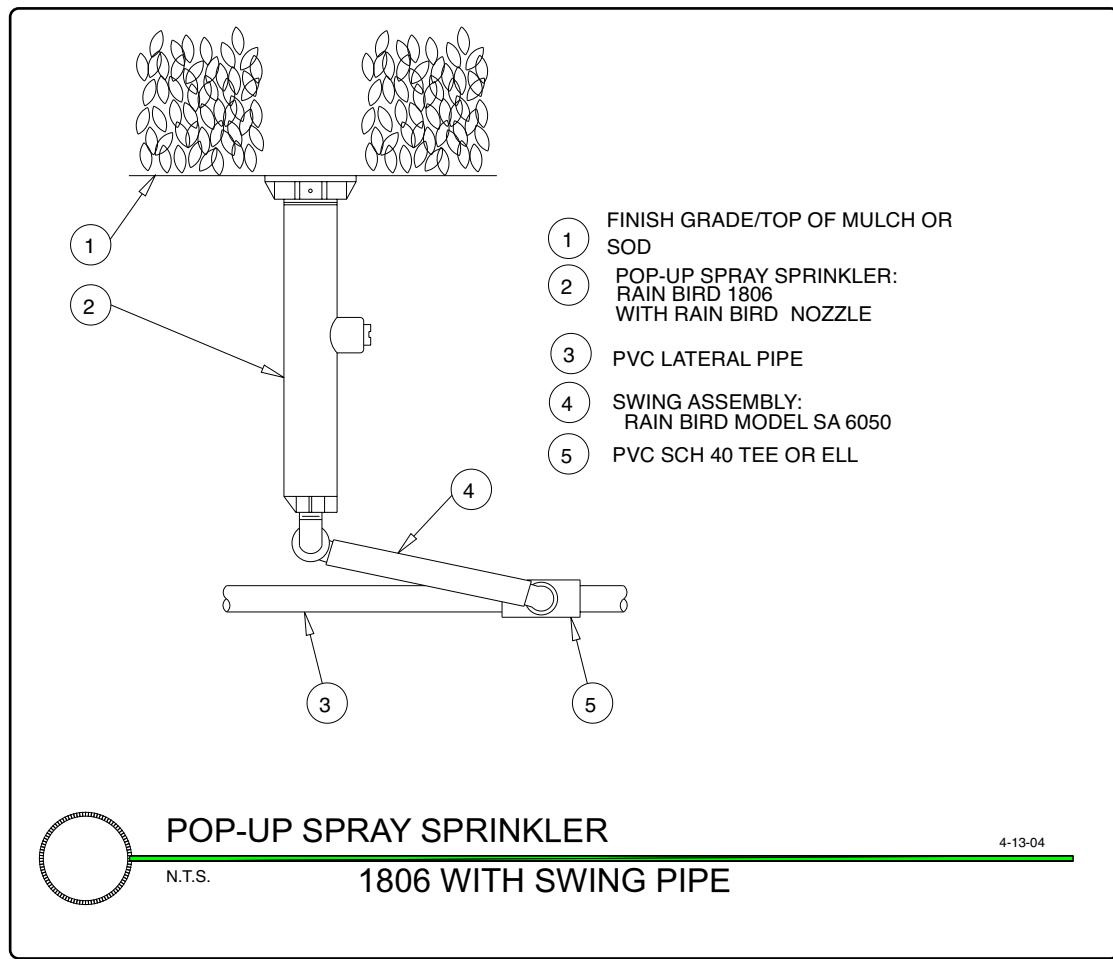
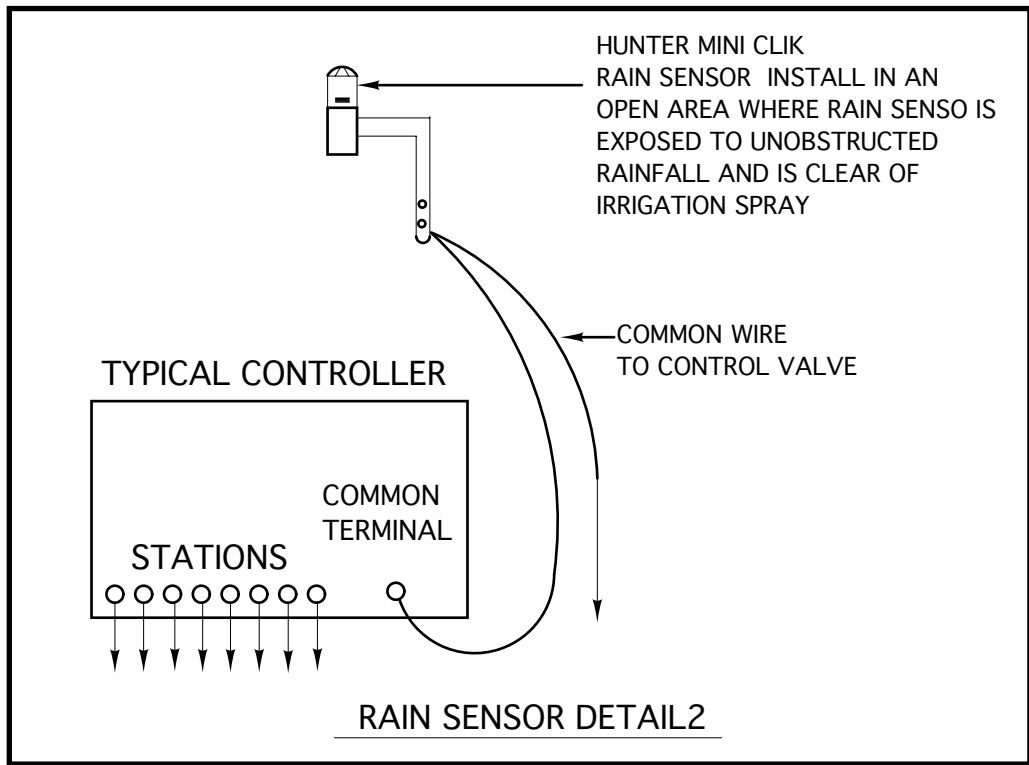


KEY	NO.	CODE	ITEM DESCRIPTION	INSTALLATION SPEC.
	14	SLV LINE NOTE	SLEEVES IN THIS CONTRACT Sleeves under roadways and driveways shall be SCH-40 Sleeves under sidewalks can be CLASS 160 PVC Install as per details and specifications.	Each sleeve shall be a minimum of two sizes larger than lateral pipe enclosed and each crossing shall include separate electrical conduit sleeves. All sleeves under pavement or roads shall be a minimum of 24" below the top of paving to the top of the sleeve and under walks at 12" below grade. Irrigation contractor shall supply and place sleeves, and be responsible for their locations. Sleeving shall be installed at the most logical locations to avoid underground utilities and structures. Sleeving locations shall be considered schematic on irrigation plans. The GC shall backfill and pave as required. No rock shall be in contact with PVC sleeves. All Asphalt base compaction and paving shall be made by the Paving Contractor on the job.
C	00C17	CON	PROVIDE NEW IRRIGATION CONTROLLER RAIN BIRD ESP 10 9 zones Electromechanical controller. Add zone modules as needed. Controller shall be installed in locking box on exterior wall as noted on plans. Contractor shall provide electrical service. Electrical hook-up provided by GC's electrician on site. Irrigation Contractor to coordinate with GC / Electrician.	Contractor shall mark stations on the controller panel to correspond with the zone numbers on this plan and set operating sequence to correspond with the numbering.
	02	CONTR NOTE	IRRIGATION CONTRACTOR UTILITIES ABOVE AND BELOW GROUND.	Contractors shall be responsible for the location and verification of all overhead and underground utilities. Contractor shall coordinate with all of the appropriate agencies to verify utilities in the field. Contractor shall be responsible for the protection and maintenance and any damage to existing utilities and structures that may occur in the implementation of the scope of work within this project. CONTRACTORS MUST USE THE NEW STANDARD SCHEDULE OF COLORS DESIGNATED FOR MARKINGS ON THE GROUND 1994 edition
X	00V11	VALVE BOX	VALVE COVER BOX - AMETEK Heavy Duty Box with Locking Covers, JVB-10 Box 10" Dia.	All valve assemblies to be installed below grade shall include AMETEK valve boxes with a 2" layer of drainage gravel as clean dry ballast for a bottom. Install top of box flush with surrounding grade, grass or mulch depending on location. Group valve assemblies so they are accessible with the correct size box. Any substitutions must be approved by landscape architect by providing sample or product information for review and written approval.
	70A	Head	RAINBIRD 1800 SERIES, XP and VAN SERIES 1806-PRS 6" POP-UP FULL Low Gallon Nozzles 1/4 HDS 1/2 HDS HEADS 8",10",12",15" Radius	All heads in tall shrub beds shall be mounted on sch. 160 12" risers painted krylon jungle green. Contractor shall adjust head spray to eliminate over spray of water onto structure walls, driveways, and walkways.
			RAINBIRD SPECIAL PATTERN SERIES 15" RADIUS EST, SST	
	90	HEAD NOTE	GENERAL HEAD NOTE ALL HEAD LOCATIONS SHOWN ON PLANS ARE SCHEMATIC	Contractor to maintain 100% coverage with minimum 50% overlap when minor head location changes are necessary due to field conditions. Install adjustable angle nozzles where needed." All heads in open grass areas to be mounted on polypipe swing joints. Heads in shrub areas shall be installed on SCH 160 risers raised to 6" above plant height, and with PVC SCH 160 swing joint assemblies below grade. Riser taller than 24" above grade shall be staked for support. All risers shall be fitted with shrub adapters and appropriate nozzles. All risers shall be painted with Krylon Jungle Green or equal.
RS	92	RAIN sensor	"MINI CLIK" RAIN SENSOR MODEL 502 TO BE INSTALLED BY IRRIGATION CONTRACTOR IN AN EASILY ACCESSIBLE POSITION A MIN. OF 48" ABOVE ADJACENT SPRAY HEIGHT	"MINI CLIK" Mount the Mini Klik PER MANUFACTURER'S SPECIFICATIONS. Each system shall have it's own individual rain sensor. Contractor is responsible for a fully operational system from timeclock to location of the sensor.
X				

NOTE: IRRIGATION CONTRACTOR SHALL BE RESPONSIBLE TO ADHEAR TO ALL MANUFACTURER'S SPECIFICATIONS FOR INSTALLATION OF IRRIGATION EQUIPMENT.


NOTE: ALL DETAILS AND SPECIFICATIONS ON THIS SHEET SHALL BE APPLIED TO ALL PROPOSED AND REPLACEMENT IRRIGATION EQUIPEMENT.

KEY	NO.	CODE	ITEM DESCRIPTION	INSTALLATION SPEC.
	00V1	WIRE LOW VOLT	Control wires for 24V Automatic Valves, shall be installed by Irrigation Contractor. Wire shall be sleeved in minimum 1" SCH 40 electrical conduit buried a minimum of 24". Contractor shall run (2) spare control wires and (1) one spare common wire to the furthest ends of system in each direction. Common wire shall be grey or green, while the control wires shall each be a different color.	All irrigation control wires shall be U. L. approved 24V solid copper wire. Wires shall operate 24V automatic sprinkler valves and enter the box from below. Hot and spare wires to be AWG size 14 gauge and common wires to be AWG white size 12 gauge. Number 14 wire to be color coded separately with dark colors. Multi strand cable shall only be used between the controller and the first splice pit and shall not exceed 20 feet. No splices between valves. All splicing shall be done in valve boxes only. All splices made with 3MBDY wire connectors. All valve box locations to be approved by the land arch. all valve boxes set level w/grade.
	00V1A	MASTER VALVE	Irritrol Series 700 or Series 100 Use Angle configuration 3" valves for zones to GPM volumes 171-300 2" valves for zones to GPM volumes 71-170 1.5" valves for zones to GPM volumes 41-70 1" valves for zones to GPM volumes btwn 10-40	All Valves shall be installed in a separate AMETEK valve box. All valve boxes to be placed upon a 2" layer of gravel. All valves assembled with Sch. 80 PVC nipples shall be used in place of male adapters. Top stem of valve assembly to be 6" below cap of valve cover box. This valve shall be used as the job standard. Valve controlling each Zone as well as use as the Master Control Valve for applicable plans. All valve box locations to be approved by the Landscape Architect. All boxes to be set level with grade.
	11	PIPE GEN NOTE	LATERAL PIPE All New Pipe and Fittings. Size as noted in plans.	3/4" Pipe to be Class 200 . All other lateral pipe to be Class 160 , except where ground is rocky; in rocky ground SCH 40 pipe will be used. Class 200/160 will be protected on all sides with at least 6" of clean, debris-free builders sand. All laterals to be placed 12" minimum below grade. All lateral pipe under pavement to be sleeved. No lateral installed shall be less than 3/4" .
	12	PIPE GEN NOTE	MAIN & LATERALS MAINLINE SHALL NOT BE UNDER PRESSURE WHILE THE SYSTEM IS NOT IN OPERATION.	Unless specifically detailed All PIPING locations shown on plans are schematic. Contractor to adjust trenching in field for existing conditions, plantings and structures. Install pipes clear of hedge rows and tree rootballs. Irrigation contractor is responsible to adjust lines at his own expense if not coordinated with all other work. All piping shall be bed in clean fill per Florida Building Code 2001 and back fill all trenches free of debris. Mechanical trenchers are acceptable except in drainage swales and utility areas which shall be hand dug and backfilled to original grade. CONTRACTOR ADJUSTMENTS DOES NOT WARRANT ADDITIONAL COSTS BASED ON BASE BID.
		PIPE GEN NOTE	MAIN & LATERALS BACKFILLING	Ground Level Areas: The sub-contractor shall do all necessary excavating and backfilling required for the proper installation of the work. Minimum depth of cover over piping shall be 12 inches. Backfill material shall be clean fill. If existing material has an excess of rock, then clean sand must be used. In rocky areas, use Sch. 40 PVC, or the trenching depth shall be two inches below normal trench depth to allow for a 2 inch bed of sand below the pipe. There shall be NO rock in contact with PVC pipe. The sub-contractor shall use backfilling equipment that will pump backfill to its original density. He shall barricade or light the excavation to prevent hazards to the public. Objectionable materials such as old concrete, asphalt, timenock and bricks that are encountered during working operations, shall be removed from the project by the sub-contractor. Sub contractor shall be responsible to locate any above or underground utilities prior to starting work. If utilities are found to be in conflict with the proposed work the Owner or owner's agent shall be notified immediately.
	10	MAIN LINE NOTE	1-1/2" LOOP MAIN LINE ALL MAINLINE PIPE SHALL BE SDR-26 CLASS 160 SOLVENT WELD OR CLASS 200 O-RING PVC PIPE THRUST LINES SHALL BE SDR CLASS 200 FOR 3/4" AND 1" LINES AND SDR 26 CLASS 160 FOR ALL LINES 1-1/4" AND ABOVE 1/2" PIPE SHALL NOT BE USED EXCEPT FOR SHRUB RISERS AND SHALL THEN BE SCH 40 PVC. ALL PIPING SHALL BE SIZED SO AS NOT TO EXCEED A VELOCITY OF 5 FPS.	MAIN LINES LOCATION IS SHOWN SCHEMATICALLY. Where ever possible, lateral lines are to be buried in common trench with main line. All wires shall be run under mains for protection. All Mains shall be buried at minimum 18" depth. Mains should run deeper at road crossings. All pipe and fitting materials shall be new. All pipe to be cut squarely and burrs removed. All P.V.C. Mainline 4" and larger to be assembled with use of HARCO Gasketed fittings and poured concrete thrust blocks as per man. specifications.
M BF	00M6	WM	NEW 1" WATER METER NEW 1" WATTS PRESSURE VACCU BREAKER Meter supplied by County or City. Verify requirements for installation (if needed) Contractor shall install a Backflow Prevention Device and supply appropriate equipment per city requirements if existing equipment does not meet code requirements.	" See plans for location. Irrigation contractor shall begin at the point of the meter to step up to the size service main called for in plans. If an approved Backflow Prevention Device is not already in place or is not required, the Contractor shall supply and install equipment as required to meet local codes. Install a Brass Gate Valve, size to match meter size, as the beginning of the main to supply the sprinkler system."
P		IRR. PUMP	NEW 1 HP STA-RITE OR EQUAL IRR PUMP WATER SOURCE - WELL 2" OR AS DETERMINED BY WELL DRILLER	CONTRACTOR SHALL PROVIDE ELECTRICAL SERVICE AND 3" CONC. PAD 3'x3' MIN. PROVIDE LOCKING PUMP COVER BY DOLPHIN OR EQUAL PROVIDED IRR. CONTROLLER ESP RAIN BIRD IN LOCKING BOX. MOUNT TO METAL POST ADJ. TO PUMP ENCLOSURE

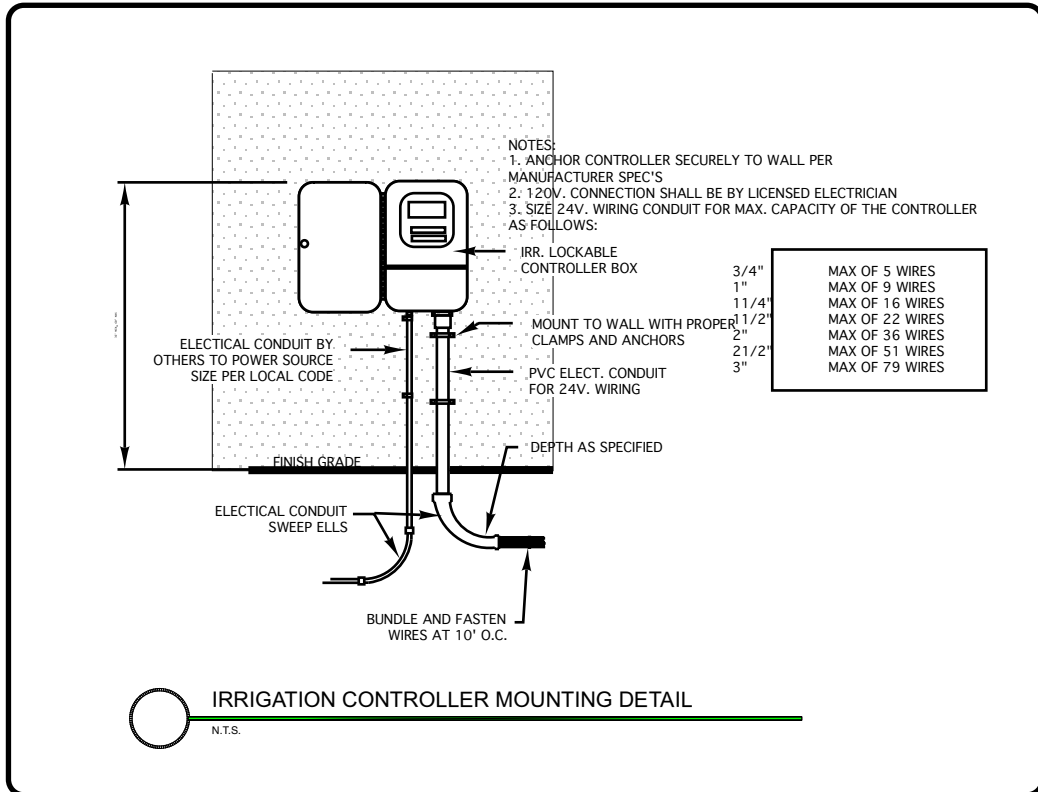


J:\City-STANDARDS\2018 Standards Details\Water\1-2.dwg, 12/13/2017 2:23:45 PM

J:\City-STANDARDS\2018 Standards Details\Water\1-2.dwg, 12/13/2017 2:26:28 PM

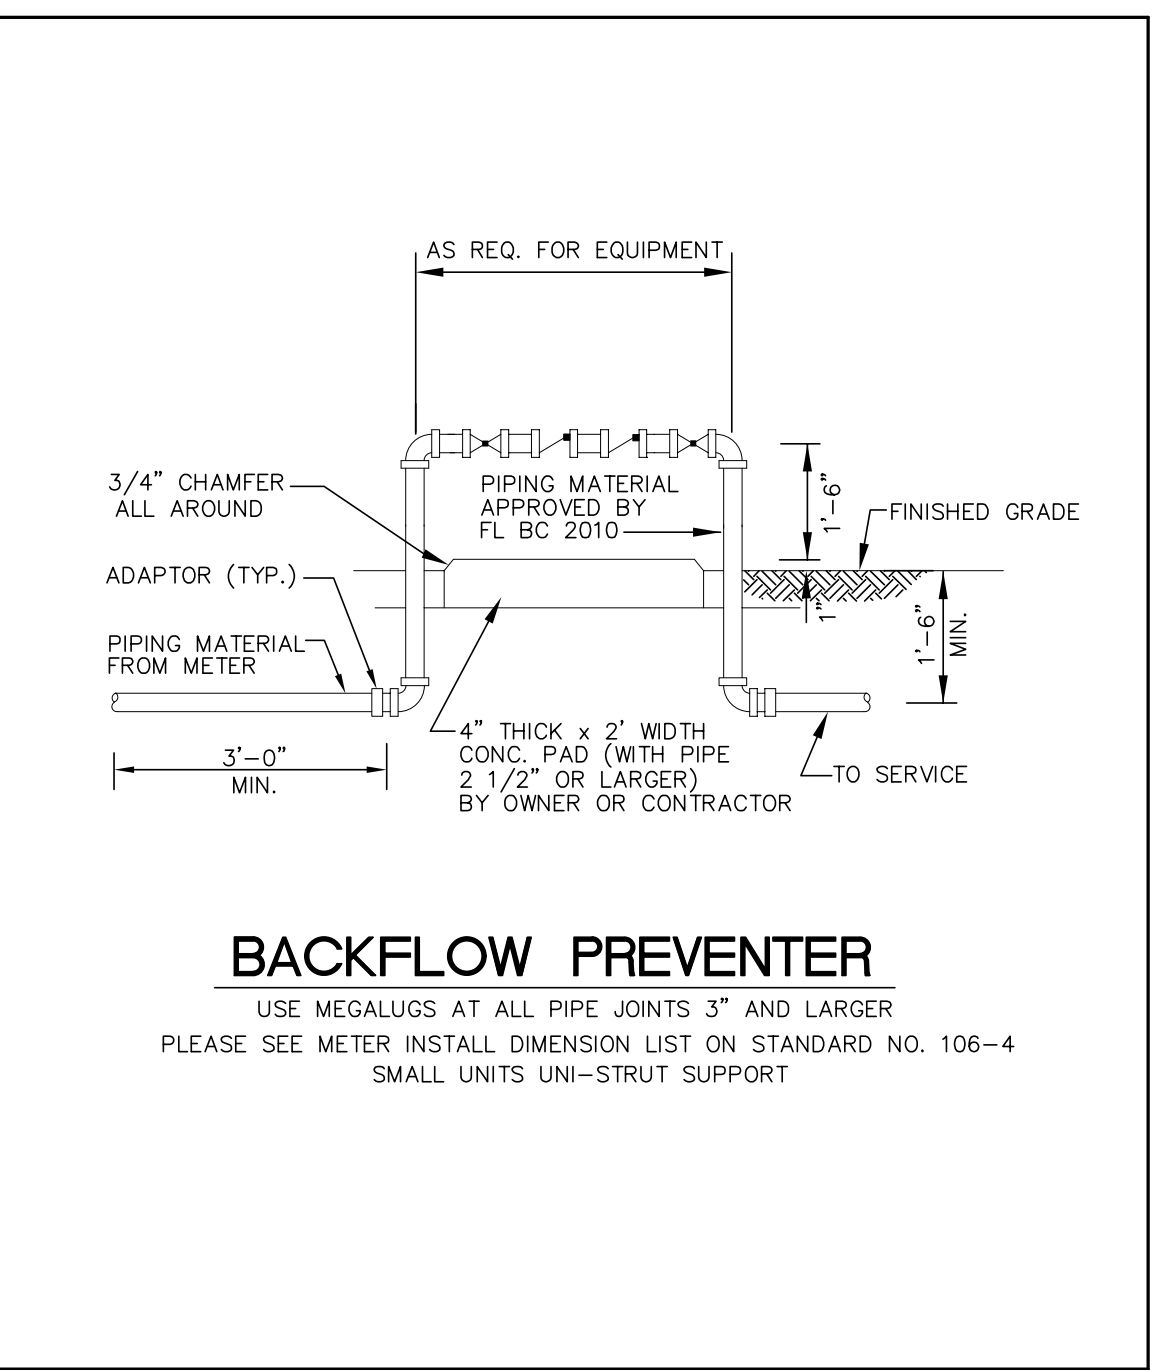

ENGINEERING STANDARDS 2018			
REVISIONS	ENGINEERING DIVISION	BACKFLOW PREVENTER	
BY DATE	CITY OF POMPANO BEACH		
T.W. 04-2009			
S.S. 03-2009			
S.S. 11-2012			
S.S. 01-2013			
SCALE: N.T.S.		DATE: JUNE 1996	DWG. NO. 106-1

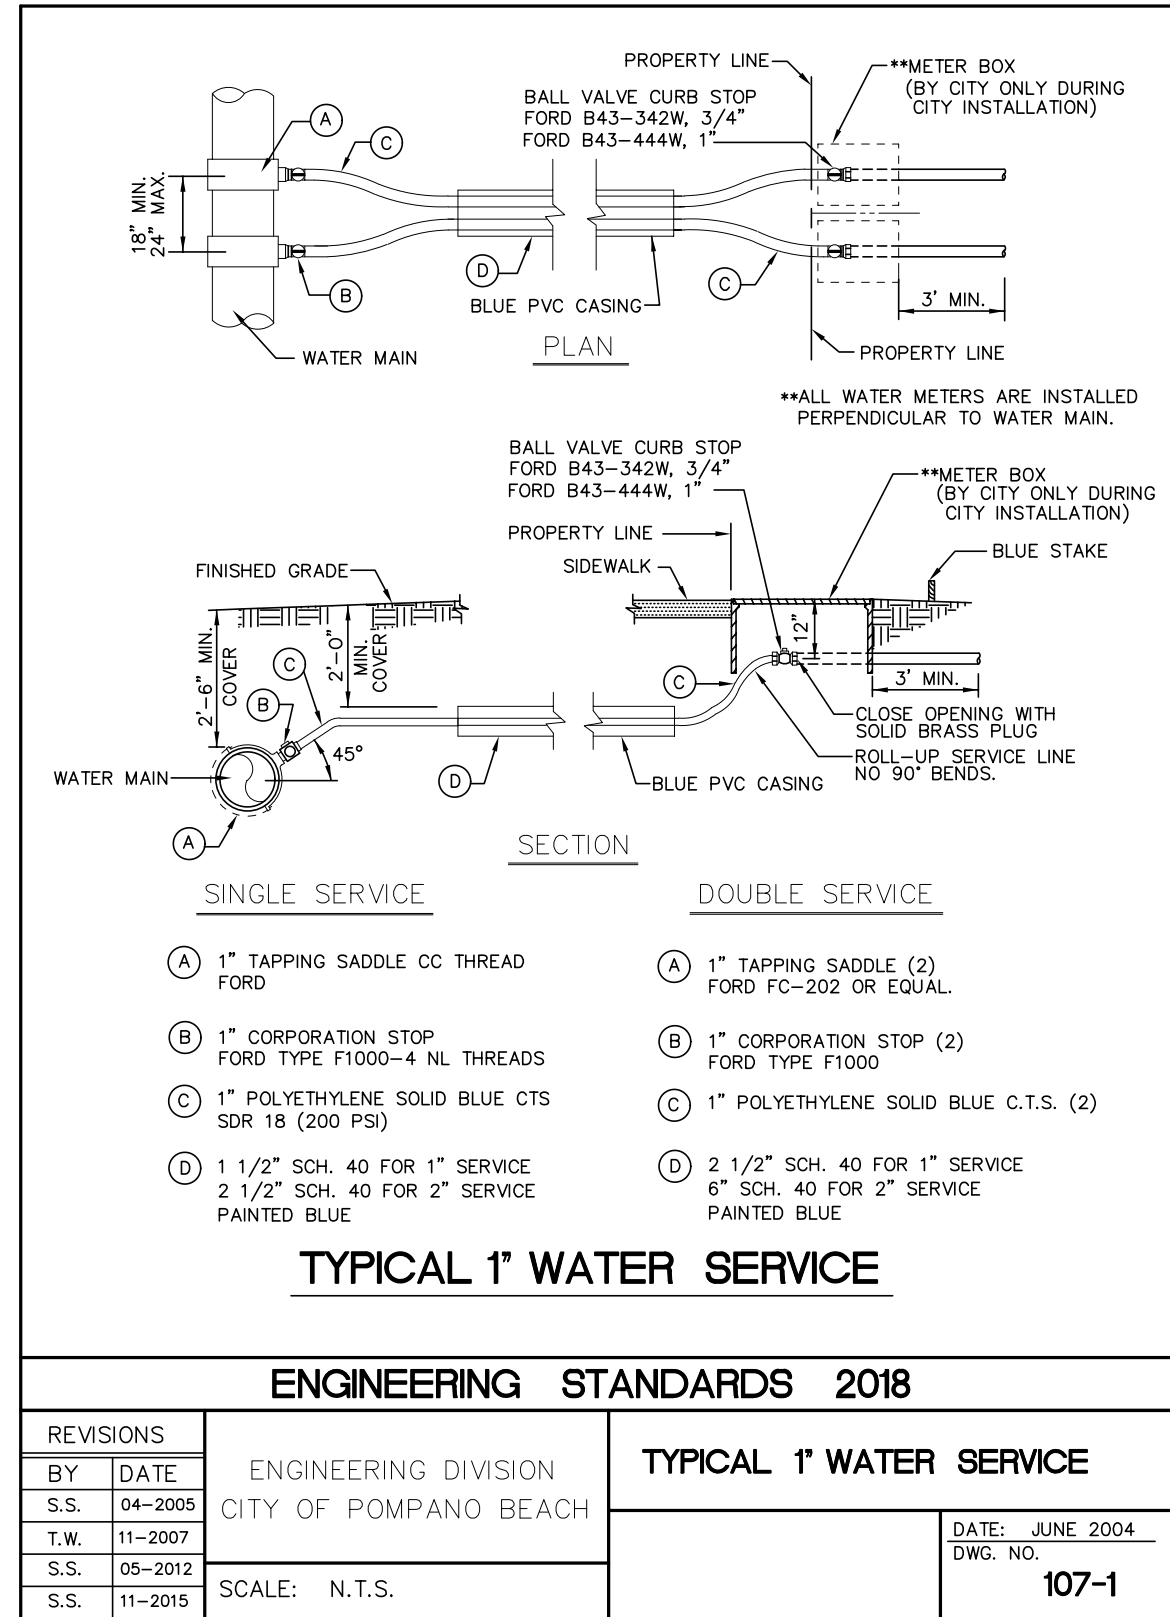

ENGINEERING STANDARDS 2018			
REVISIONS	ENGINEERING DIVISION	TYPICAL 1" WATER SERVICE	
BY DATE	CITY OF POMPANO BEACH		
S.S. 04-2009			
T.W. 11-2007			
S.S. 05-2012			
S.S. 11-2015			
SCALE: N.T.S.		DATE: JUNE 2004	DWG. NO. 107-1



REVISIONS:

SHEET TITLE:
IRRIGATION
DETAILS AND
SPECIFICATIONS

PROJECT:
Proposed Offices
Petroleum HQ
201 SW 12th Ave
Pompano Beach, FL.

"TO THE BEST OF MY KNOWLEDGE THE PLANS AND SPECIFICATIONS SUBMITTED HEREWITH COMPLY WITH EXISTING INTERPRETATIONS AND PROVISIONS OF THE APPLICABLE BUILDING CODES. THIS DRAWING IS THE PROPERTY OF M&A Group, Inc. AND IS AN INSTRUMENT OF SERVICE AND MAY NOT BE REPRODUCED, COPIED, OR OTHERWISE USED IN ANY MANNER WITHOUT THE WRITTEN PERMISSION OF M&A GROUP, INC."

SEAL:
james s mcclure
Date:
2024.08.28
DATE DRAWN: 11/14/23
SHEET NO. -04'00'

IR-2
OF-2