


- LEGEND & ABBREVIATIONS**
- CONCRETE
 - ASPHALT PAVEMENT
 - BRICK PAVER
 - ELEVATION
 - OVERHEAD WIRES
 - UNDERGROUND STORM SEWER LINE
 - UNDERGROUND STORM SEWER LINE
 - CENTERLINE
 - FLORIDA POWER & LIGHT COMPANY
 - LICENSED BUSINESS
 - OFFICIAL RECORDS BOOK
 - TRAVERSE POINT (FOR FIELD INFORMATION ONLY)
 - CERTIFIED CORNER RECORD
 - FLORIDA DEPARTMENT OF TRANSPORTATION
 - DEED
 - TITLE EXCEPTION LABEL
 - PALM TREE
 - TREE
 - TREE TABLE NUMBER

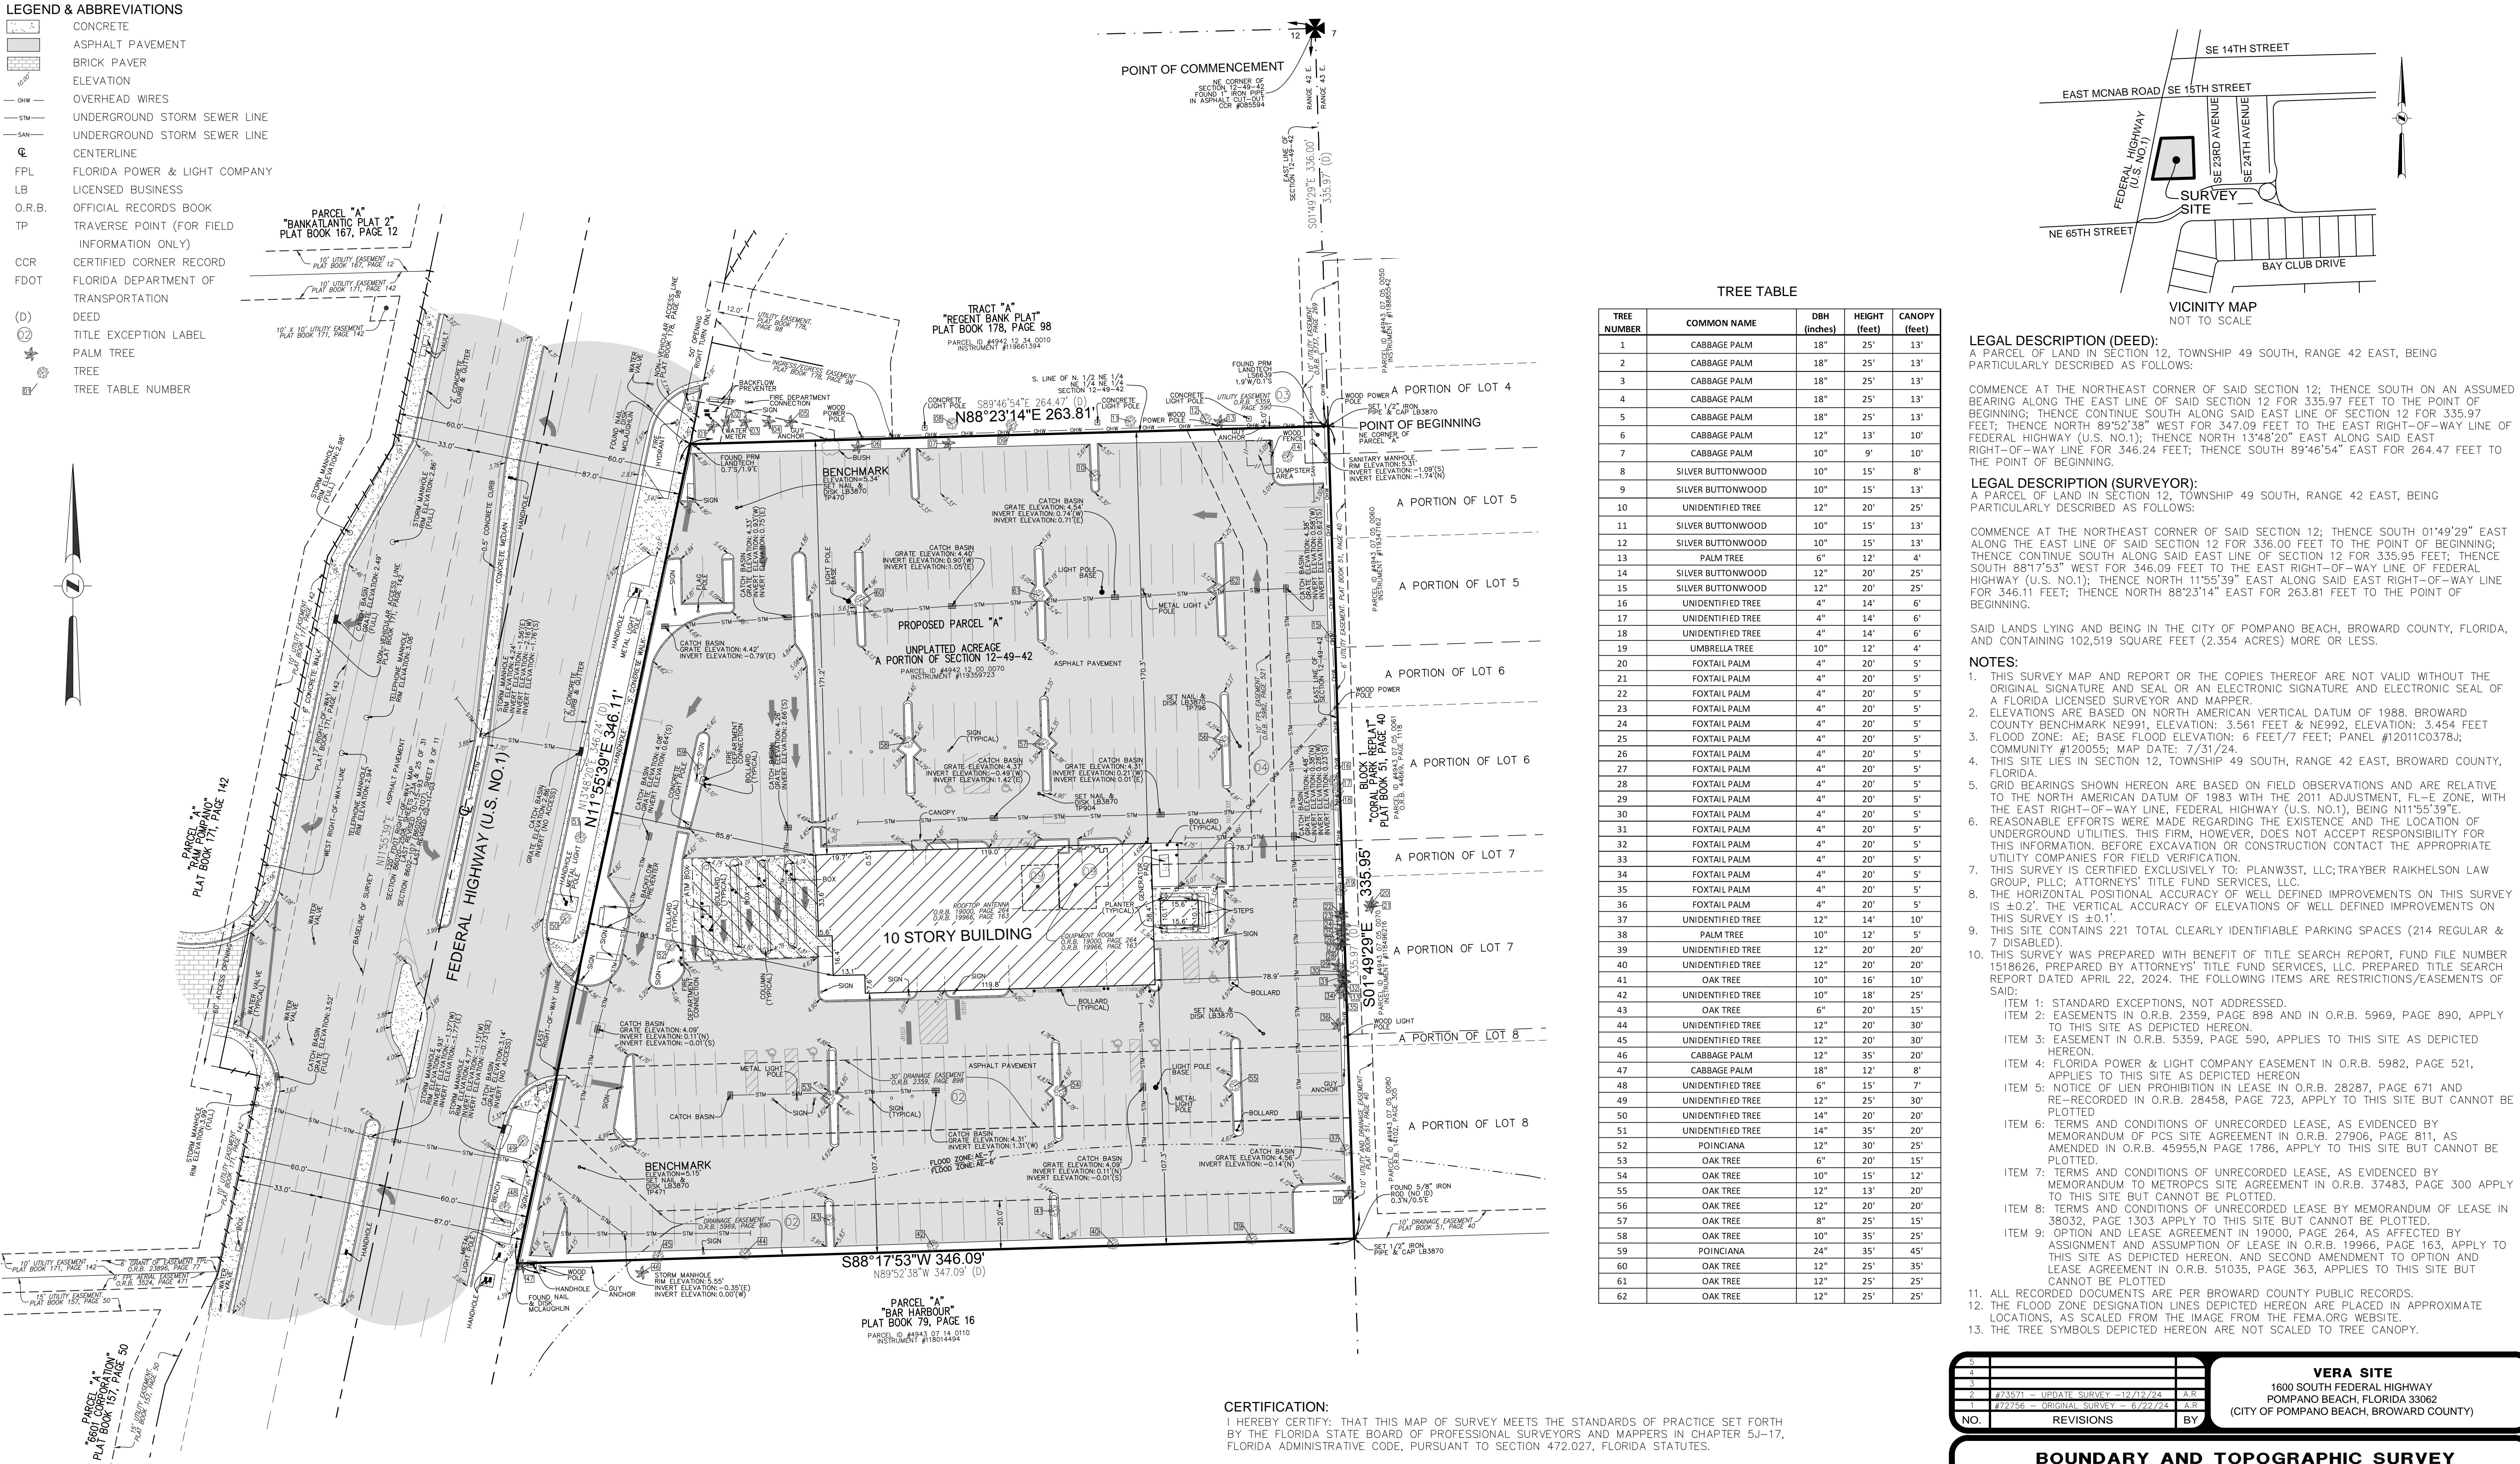

PZB

PZ24- 12000027
12/17/2025

JOHN F. PULICE, PROFESSIONAL SURVEYOR AND MAPPER LS2691
VICTOR R. GILBERT, PROFESSIONAL SURVEYOR AND MAPPER LS6274
MICHAEL M. MOSSEY, PROFESSIONAL SURVEYOR AND MAPPER PSM5660
STATE OF FLORIDA

TREE TABLE				
TREE NUMBER	COMMON NAME	DBH (inches)	HEIGHT (feet)	CANOPY (feet)
1	CABBAGE PALM	18"	25'	13'
2	CABBAGE PALM	18"	25'	13'
3	CABBAGE PALM	18"	25'	13'
4	CABBAGE PALM	18"	25'	13'
5	CABBAGE PALM	18"	25'	13'
6	CABBAGE PALM	12"	13'	10'
7	CABBAGE PALM	10"	9'	10'
8	SILVER BUTTWOOD	10"	15'	8'
9	SILVER BUTTWOOD	10"	15'	13'
10	UNIDENTIFIED TREE	12"	20'	25'
11	SILVER BUTTWOOD	10"	15'	13'
12	SILVER BUTTWOOD	10"	15'	13'
13	PALM TREE	6"	12'	4'
14	SILVER BUTTWOOD	12"	20'	25'
15	SILVER BUTTWOOD	12"	20'	25'
16	UNIDENTIFIED TREE	4"	14'	6'
17	UNIDENTIFIED TREE	4"	14'	6'
18	UNIDENTIFIED TREE	4"	14'	6'
19	UMBRELLA TREE	10"	12'	4'
20	FOXTAIL PALM	4"	20'	5'
21	FOXTAIL PALM	4"	20'	5'
22	FOXTAIL PALM	4"	20'	5'
23	FOXTAIL PALM	4"	20'	5'
24	FOXTAIL PALM	4"	20'	5'
25	FOXTAIL PALM	4"	20'	5'
26	FOXTAIL PALM	4"	20'	5'
27	FOXTAIL PALM	4"	20'	5'
28	FOXTAIL PALM	4"	20'	5'
29	FOXTAIL PALM	4"	20'	5'
30	FOXTAIL PALM	4"	20'	5'
31	FOXTAIL PALM	4"	20'	5'
32	FOXTAIL PALM	4"	20'	5'
33	FOXTAIL PALM	4"	20'	5'
34	FOXTAIL PALM	4"	20'	5'
35	FOXTAIL PALM	4"	20'	5'
36	FOXTAIL PALM	4"	20'	5'
37	UNIDENTIFIED TREE	12"	14'	10'
38	PALM TREE	10"	12'	5'
39	UNIDENTIFIED TREE	12"	20'	20'
40	UNIDENTIFIED TREE	12"	20'	20'
41	OAK TREE	10"	16'	10'
42	UNIDENTIFIED TREE	10"	18'	25'
43	OAK TREE	6"	20'	15'
44	UNIDENTIFIED TREE	12"	20'	30'
45	UNIDENTIFIED TREE	12"	20'	30'
46	CABBAGE PALM	12"	35'	20'
47	CABBAGE PALM	18"	12'	8'
48	UNIDENTIFIED TREE	6"	15'	7'
49	UNIDENTIFIED TREE	12"	25'	30'
50	UNIDENTIFIED TREE	14"	20'	20'
51	UNIDENTIFIED TREE	14"	35'	20'
52	POINCIANA	12"	30'	25'
53	OAK TREE	6"	20'	15'
54	OAK TREE	10"	15'	12'
55	OAK TREE	12"	13'	20'
56	OAK TREE	12"	20'	20'
57	OAK TREE	8"	25'	15'
58	OAK TREE	10"	35'	25'
59	POINCIANA	24"	35'	45'
60	OAK TREE	12"	25'	35'
61	OAK TREE	12"	25'	25'
62	OAK TREE	12"	25'	25'