


Rev	Date	Comments
1	10/16/2024	Initial Design
2	10/16/2024	Revisions
3	10/16/2024	Revisions
4	10/16/2024	Revisions
5	10/16/2024	Revisions

Project Name:	Pompano Multifamily LVL 1
Project ID Number:	2024-550
Date:	07/25/2024

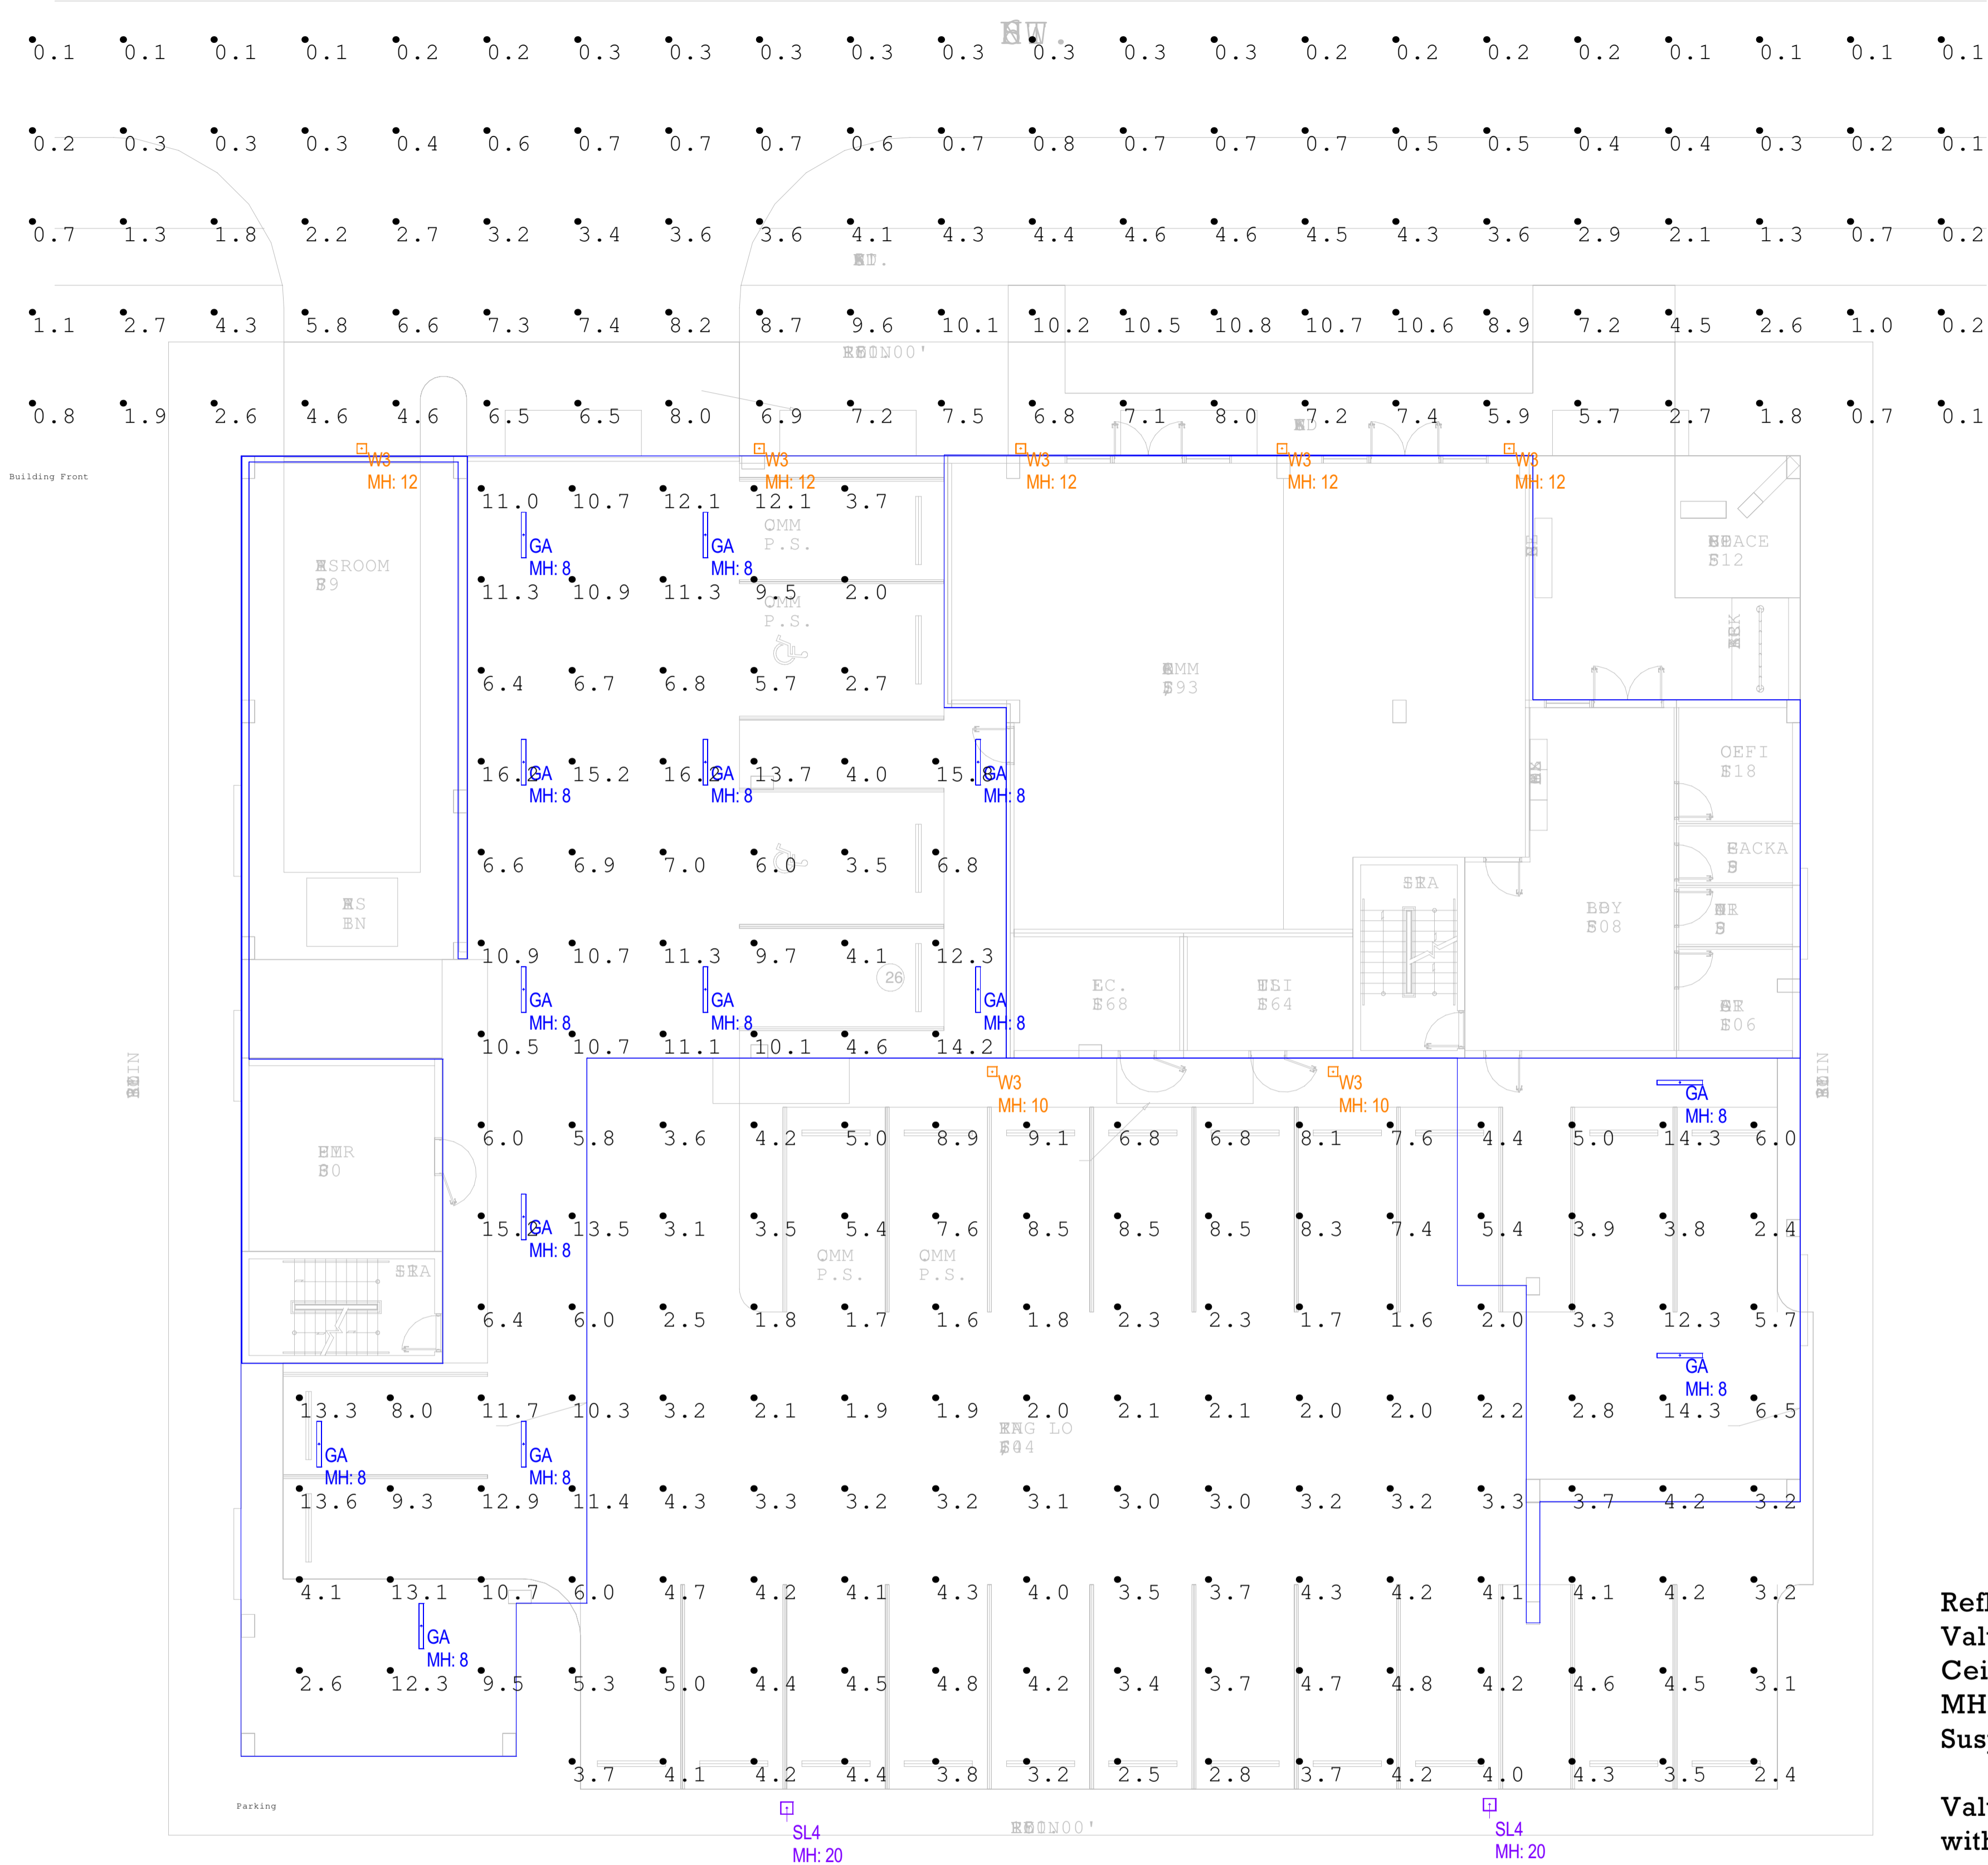

Reflectance 60/40/20
Values at Finished Grade
Ceiling Height = 10'-0"
MH = Mounting Height
Suspended fixtures mounted to Top.

Values based on clear open space.
with no objects or obstructions.

Calculation Values - DB Lighting Consultation							
Label	CalcType	Units	Avg	Max	Min	Avg/Min	Max/Min
Building Front	Illuminance	Fc	3.08	10.8	0.1	30.80	108.00
Parking	Illuminance	Fc	6.16	16.2	1.6	3.85	10.13

Luminaire Data - DB Lighting Consultation								
Label	Qty	Symbol	[MANUFAC]	Description	LLF	Watts	Lumens	Mtg Hgt
W3	7		LSI	MRS-LED-06L-SIL-3-40-70CRI	0.850	39	6239	10, 12
SL4	2		LSI	MRS-LED-18L-SIL-FT-30-70CRI-IH	0.850	135	12427	20
GA	14		LSI	EG3-4-LED-04L-DA-S-50-80	0.850	32	4508	8