



324 NW 6th Street
324 NW 6th Street
Pompano Beach, Florida 33060

☒ 07/29/2024
☐

SHEET TITLE
Landscape plan

ISSUE DATE
01/04/2023

REVISION
Jan 2023


DESIGN
GA

DRAWN
TY


SCALE
3/32" = 1'-0"

SEAL

Digitally signed by
Valeria A.
Quintanilla Floran
Date: 2024.09.04
21:36:04-04'00'

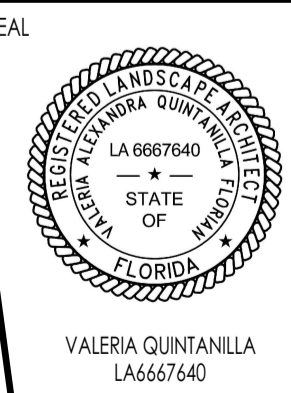

SHEET NUMBER
L-102

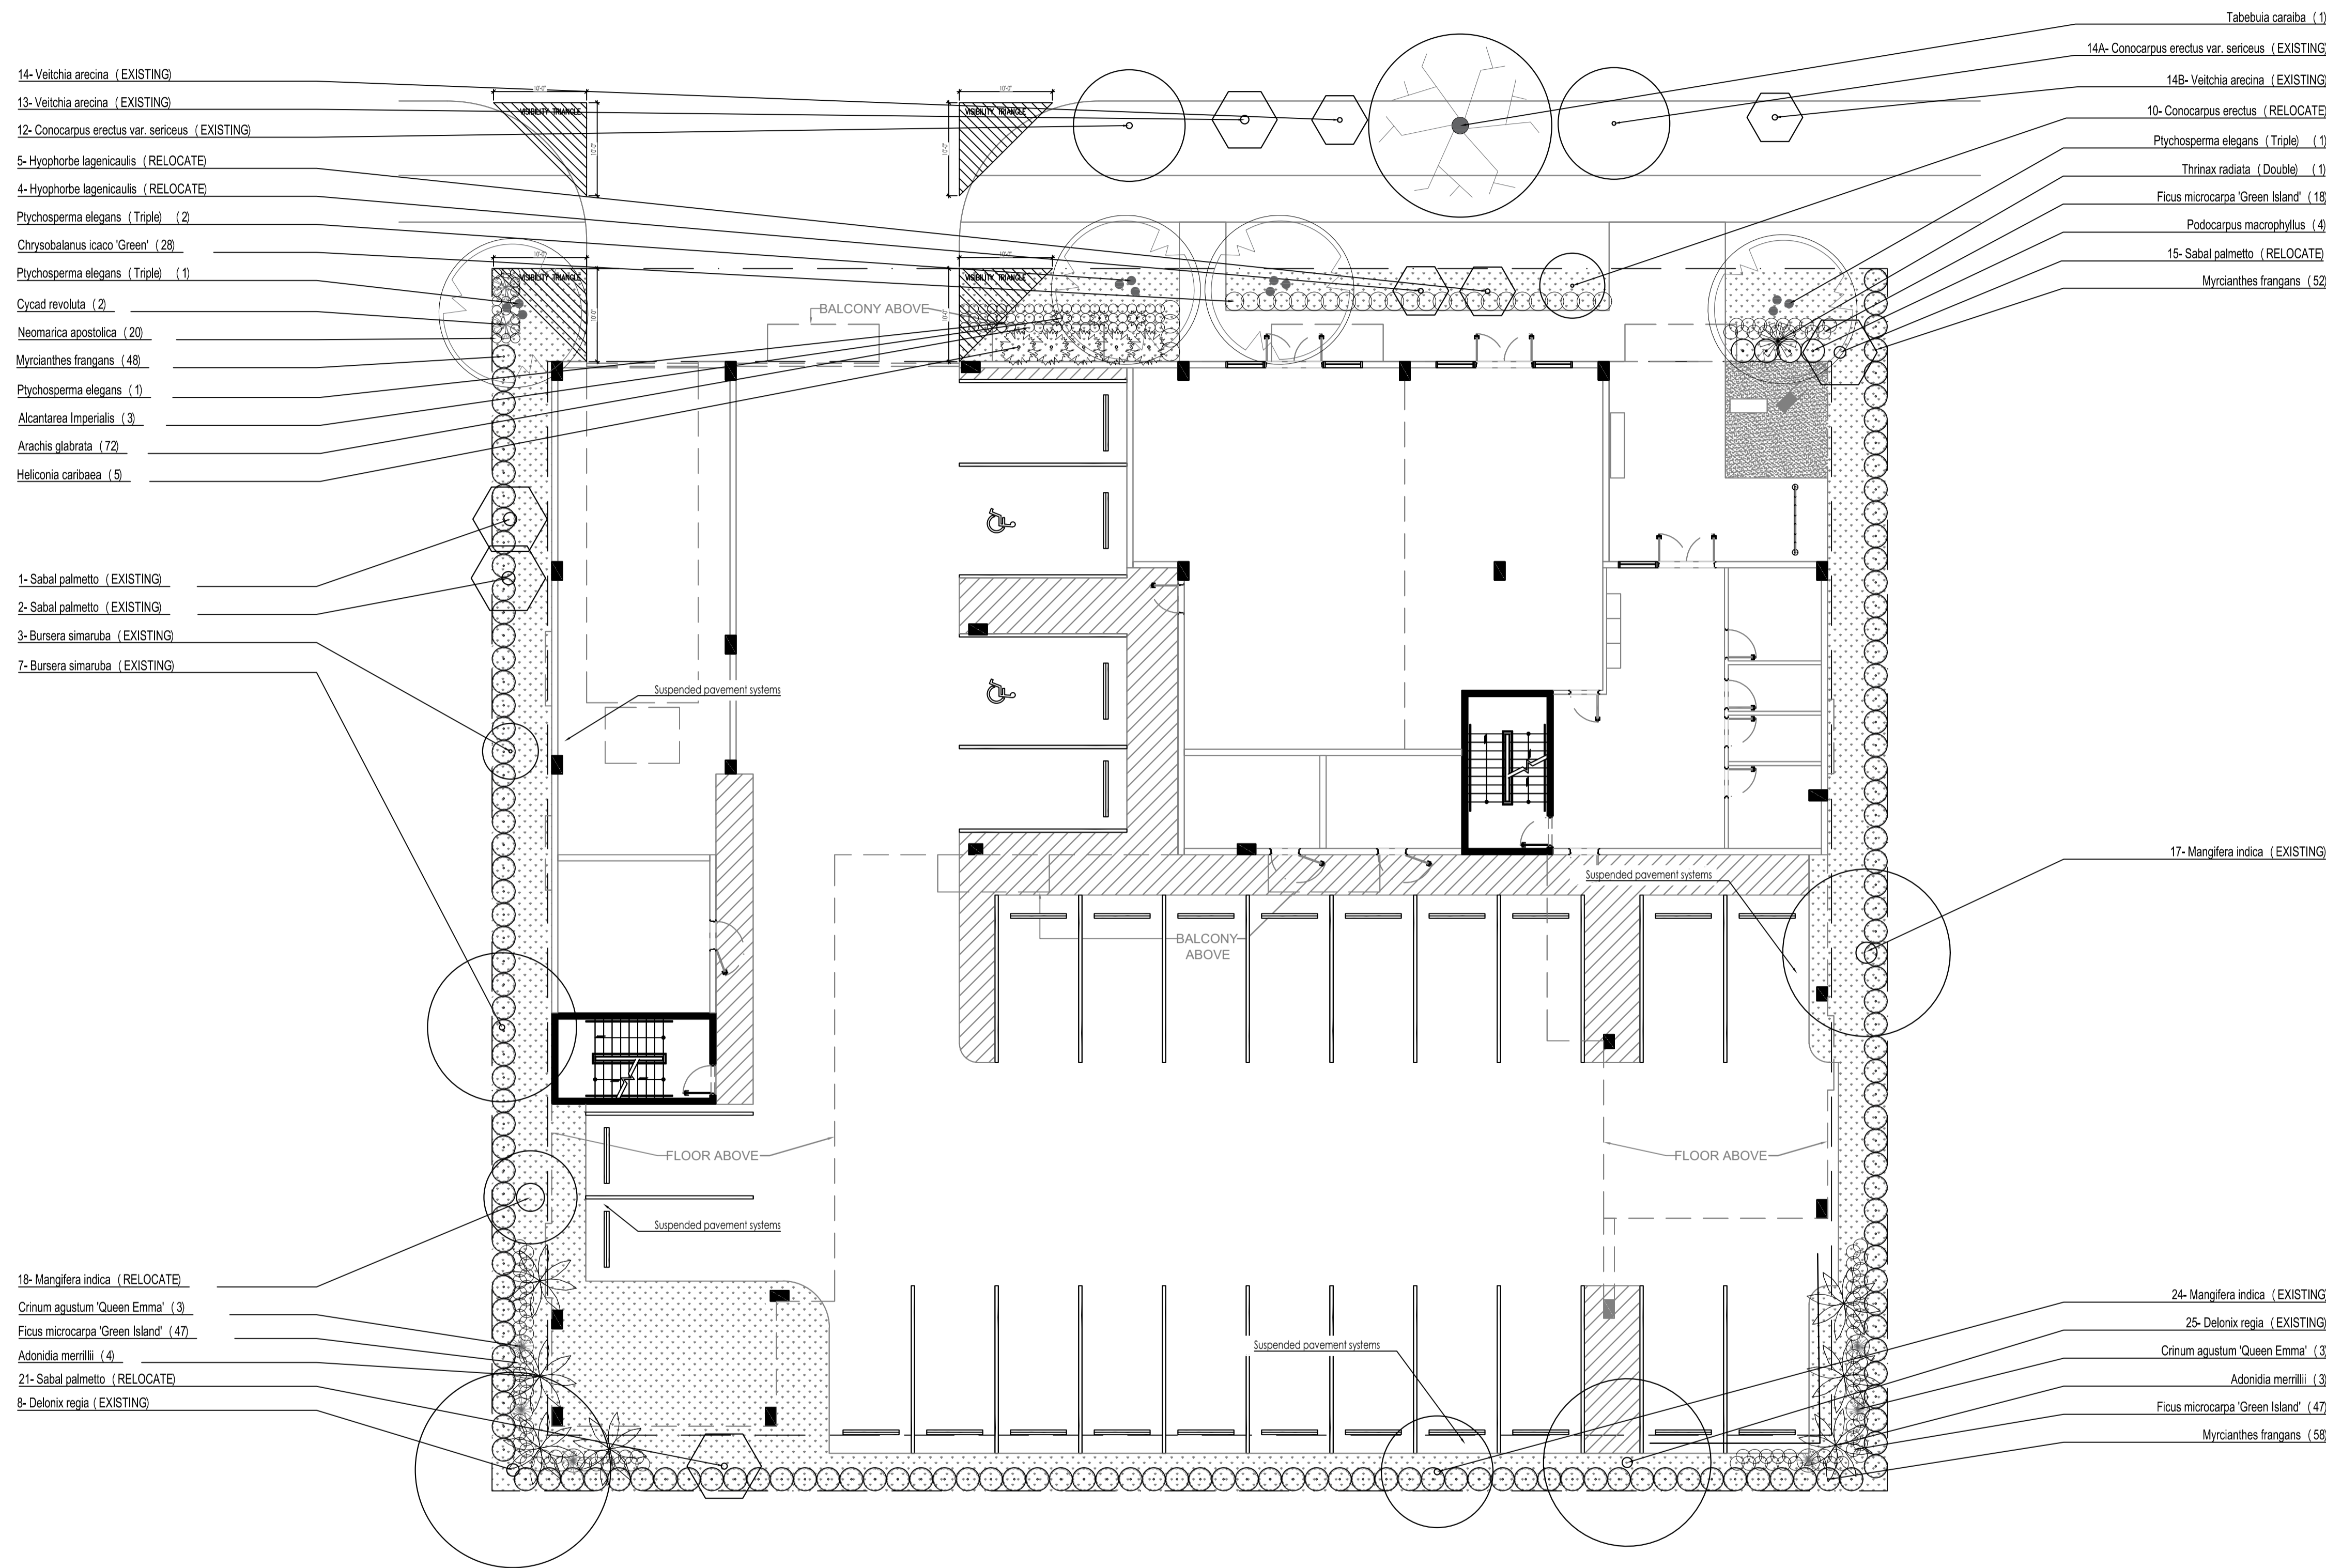

NOTES:

- All overhead utilities will be buried for this project as per 155.5509
- Pre Construction meeting with Urban Forestry is required before any work is performed onsite
- All road rock, concrete, asphalt and other non natural material be removed from all planting areas prior to landscape installation and be replaced with planting soil prior to landscape installation.
- All hedges abutting City Rights of way are maintained at a height no greater than 24". It is staffs recommendation that all trees VUA perimeter trees be 14' OA to create a largest CPTED clear line of sight from roadway.

PLANT LIST								
Qty.	Common name	Botanical Name	Size	DBH	Spread	Native	Drought tolerance	Specifications
TREES & PALMS								
7	Christmas palm	Adonia merrilli	14"	14"	14"	NO	Tolerant	Florida Grade # 1 or better
1	Silver Buttonwood	Conocarpus erectus 'sericeus'	14"	14"	14"	YES	Tolerant	Florida Grade # 1 or better
2	Alexander Palm	Ptychosperma elegans (Triple)	16"	6"	16"	NO	Tolerant	Florida Grade # 1 or better
1	Silver Trumpet	Tabebuia cariba	24"	3"	20"	NO	Tolerant	Street tree, Florida Grade # 1 or better
1	Thatch Palm	Thrinax radiata (Double)	4"	4"	4"	YES	Tolerant	Florida Grade # 1 or better

PLANT LIST								
Qty.	Common name	Botanical Name	Size	DBH	Spread	Native	Drought tolerance	Specifications
SHRUBS & GROUNDCOVERS								
3	Bromelia Imperialis	Alcantarea Imperialis	24"		24"	NO	Moderate	Florida Grade # 1 or better
72	Ornamental peanuts	Arachis glabrata	12"		12"	NO	Tolerant	Florida Grade # 1 or better
28	Green cocoplum	Chrysobalanus icaco 'Green'	24"		24"	YES	Tolerant	Florida Grade # 1 or better
6	Queen Emma Citrum	Citrum agustum 'Queen Emma'	30"		30"	NO	Tolerant	Florida Grade # 1 or better
2	King sago	Cycad revoluta	36"		36"	NO	Tolerant	Florida Grade # 1 or better
112	Ficus Green Island	Ficus microcarpa 'Green Island'	24"		24"	NO	Moderate	Florida Grade # 1 or better
5	Heliconia	Heliconia caribaea	48"		48"	NO	Tolerant	Florida Grade # 1 or better
158	Simpson's stopper	Myrcianthes fragrans	4"		2.5'	YES	Tolerant	Florida Grade # 1 or better
20	Blue Iris	Neomaria apostolica	24"		24"	NO	Moderate	Florida Grade # 1 or better
4	Podocarpus	Podocarpus macrophyllus	4"		2.5'	NO	Moderate	Florida Grade # 1 or better

