
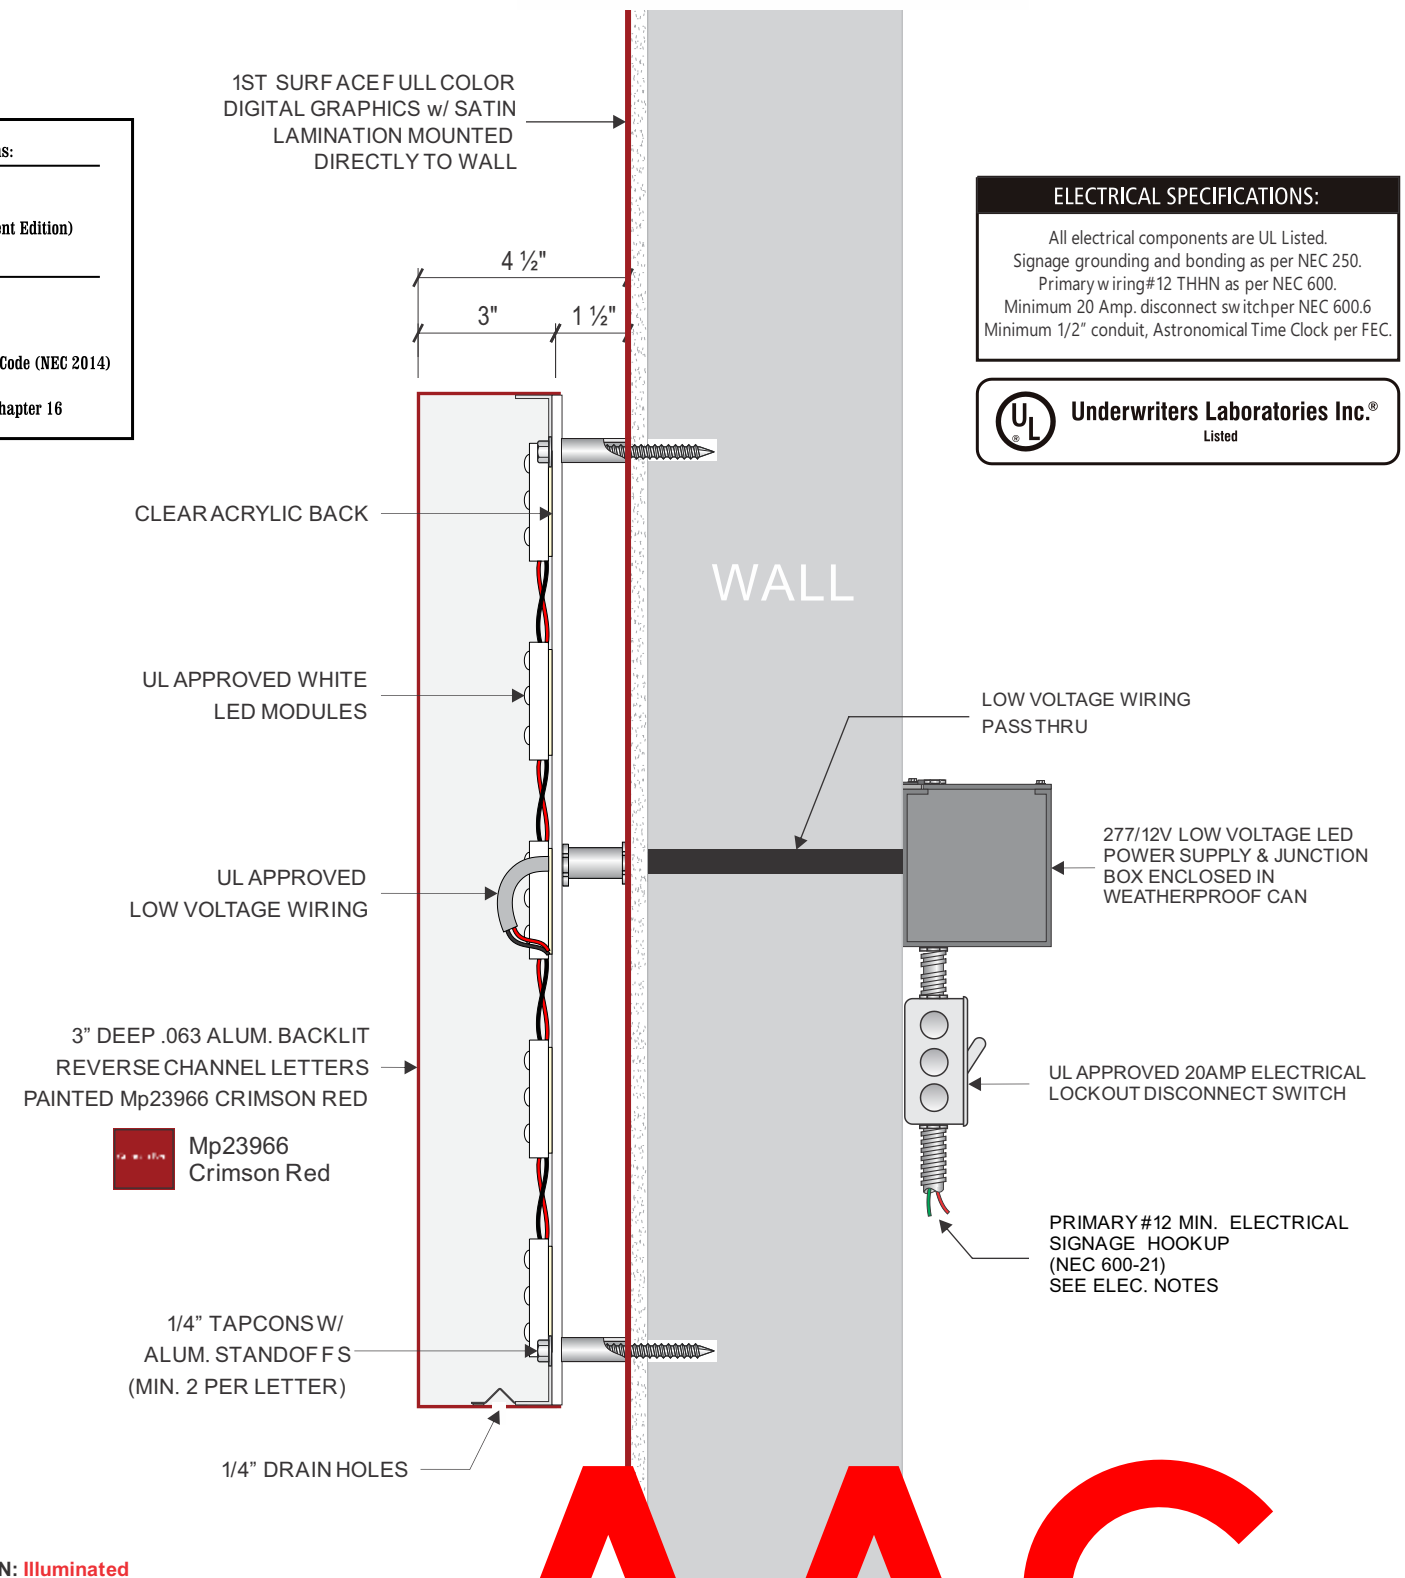



Illuminated Reverse Channel Letters

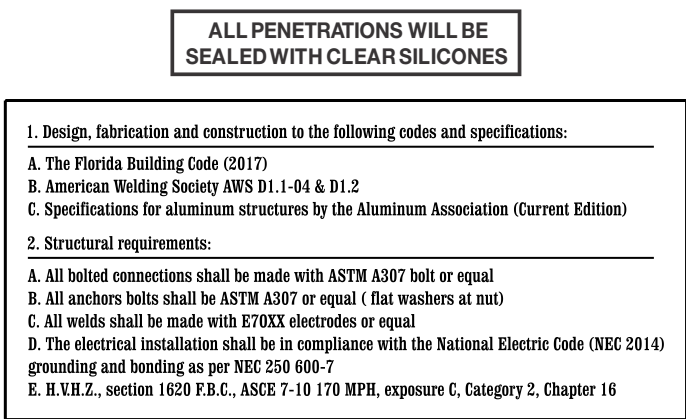

B4 | SECTION: **Illuminated**
Scale: 3/16"=1'-0"

 Art SIGN COMPANY 954.763.4410 artsignfl.com 835 NW 6 th Ave. Ft. Lauderdale, FL. 33311	FILE: Copan 95/ Graphics/ Copans 95-Master Sign Program-V7.cdr	REVISION V1: 4/13/2020 - Enlarged, Removed "AND SUPPLY" REVISION V2: 4/16/2020 - Shipping & Receiving Height Dimensions to 15"	REVISION V7: 8/27/2020 - Exterior Sign Layout REVISION V8: 8/27/2020 - Updated Font Name	<div style="text-align: center;"> P720-30000003 10/6/2020 </div>	<div style="text-align: center;"> 4 </div>
	CLIENT: Copans 95 ADDRESS: 1731 W. Copans Rd., Pompano Beach, FL MUNICIPALITY: City of Pompano Beach	REVISION V3: 4/23/2020 - Font (Helvetica), color PMS 2793 REVISION V4: 5/7/2020 - Request per Master Signage Program criteria REVISION V5: 5/29/2020 - removed offices & customer pickup (pg.2), shipping (pg.5) REVISION V6: 8/13 - Updated specs, vinyl graphics, electrical specs	*Colors shown on drawing are for presale purposes. All colors must be confirmed and initialed by project manager before painting. DATE: 10/6/2020 SALE REP: Jack ART SIGN: Jermaine A.		

Any party accepting this document does so in confidence and agrees that it should not be duplicated, in whole or in part, nor disclose to others without the written consent of Art Sign Company, Inc. Reference copy list for copy/graphic specific to each sign location. Contractor shall verify all conditions on site and notify any variation from what is shown on the drawings before proceeding with fabrication.