


Font: Helvetica-Condensed Bold
Font: HelveticaNeue

Door Glass - 84"x 24.5"= 14.2 sf - 20% of 14.2= **2.84 sf allowed**
Vinyl - 22.5"x 17"= **2.65 sf proposed Qty.1**
- 2" tall white plotter cut vinyl (Name & Telephone Number)
- 1 1/2" tall white plotter cut vinyl (Hours of Operation)

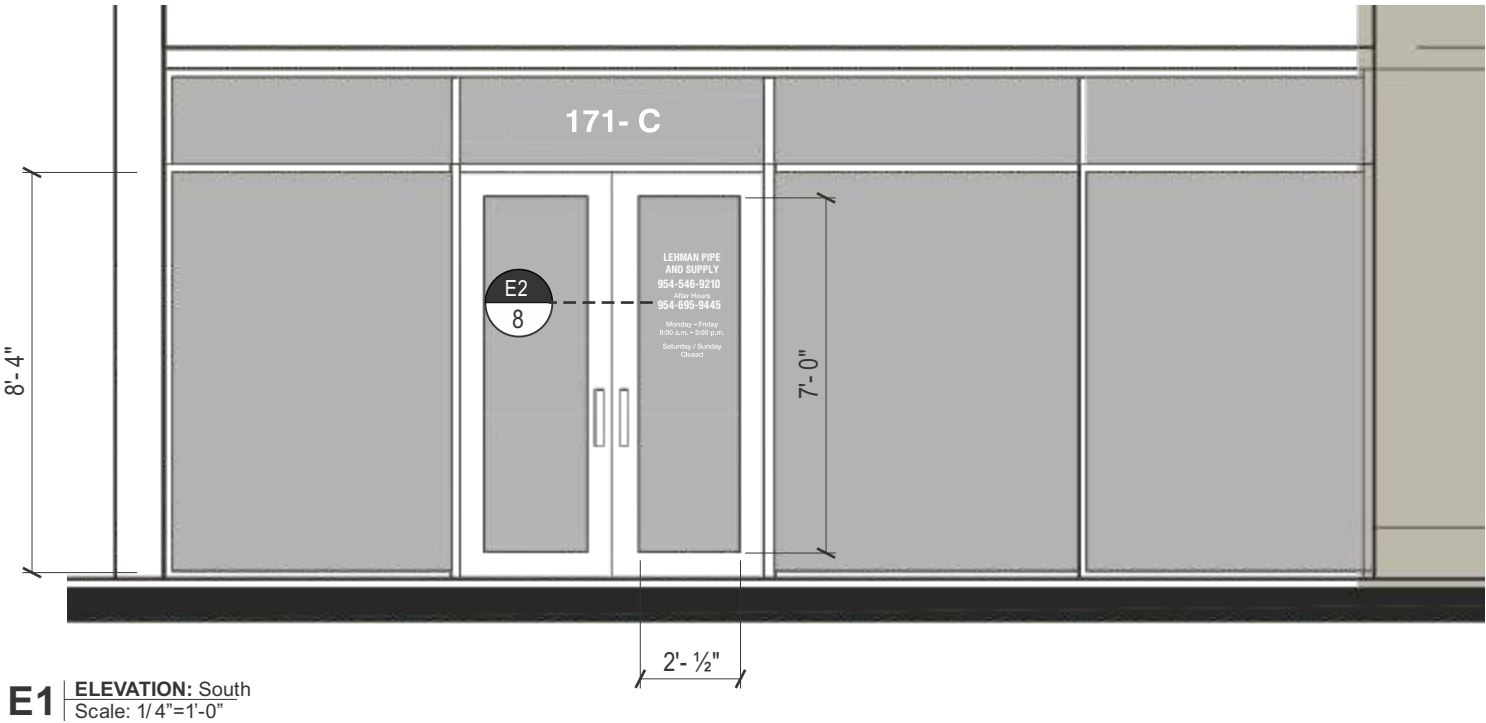

1st SURFACE
WHITE CUT VINYL

171 - C

E2 | **SPECS: Unit Numbers**
Scale: 1 1/2"=1'-0"

1st SURFACE
WHITE CUT VINYL



E3 | **SPECS: Tenant Copy**
Scale: 1 1/2"=1'-0"

**Window and door graphics permitted with LL and COPB approval to designate tenant information and unit numbers. Maximum of 20%of the gross window areas per tenant's frontage.*

AAC
P720-3000003
10/6/2020