


Building Signage Standards

Maximum Sign Area:
10% of tenant's frontage along building facade;
Maximum 200 sq ft


Each tenant is allowed ONE sign per elevation.

- Tenant 1**
Location Option A or Location Option B
- Tenant 2**
Location Option 1 or Location Option 2


F1 | ELEVATION: Entire West
Scale: 1/ 64"=1'-0"

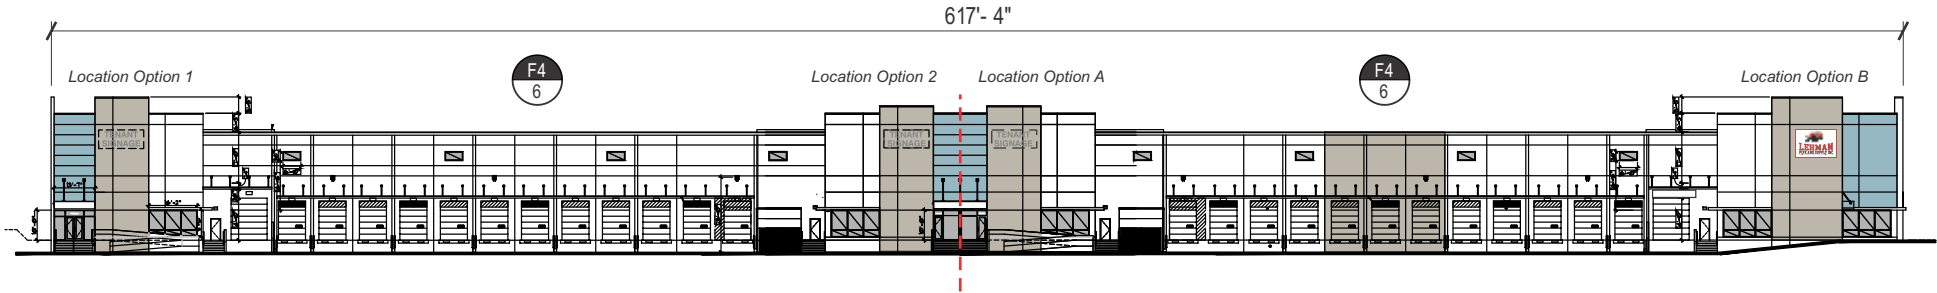

F2 | ELEVATION: Partial West (Left)
Scale: 1/ 32"=1'-0"

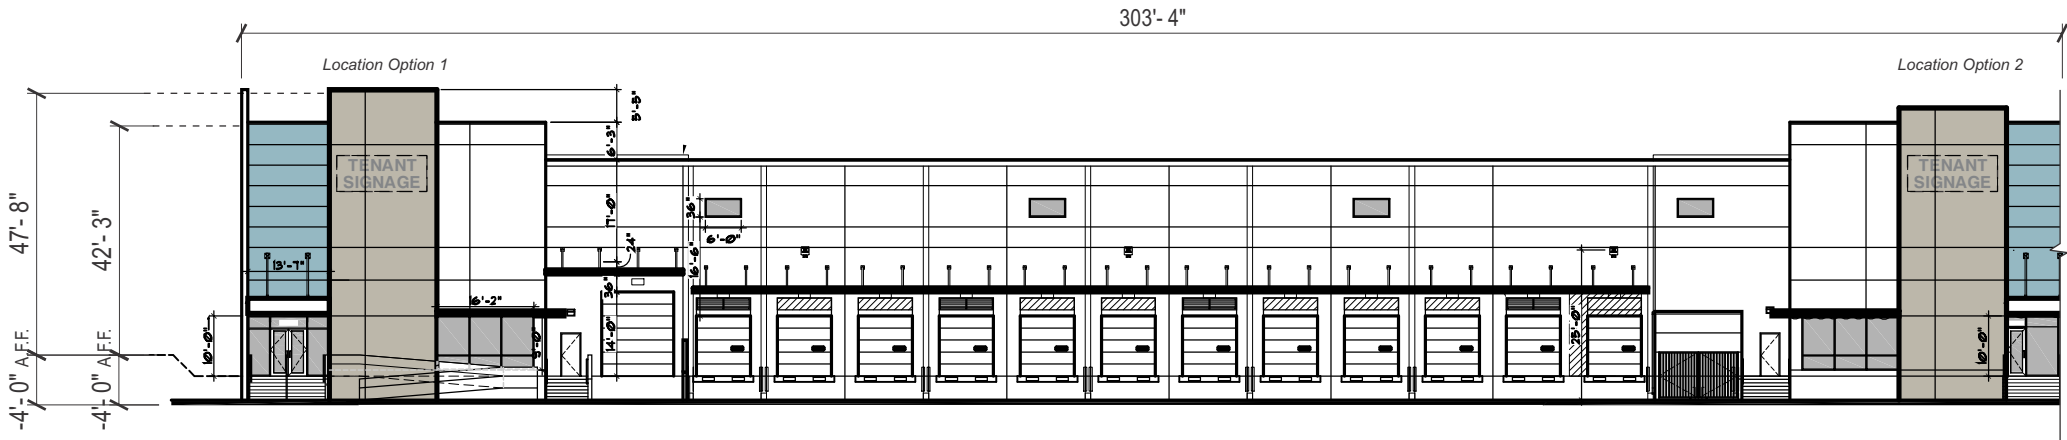

F3 | ELEVATION: Partial West (Right)
Scale: 1/ 32"=1'-0"

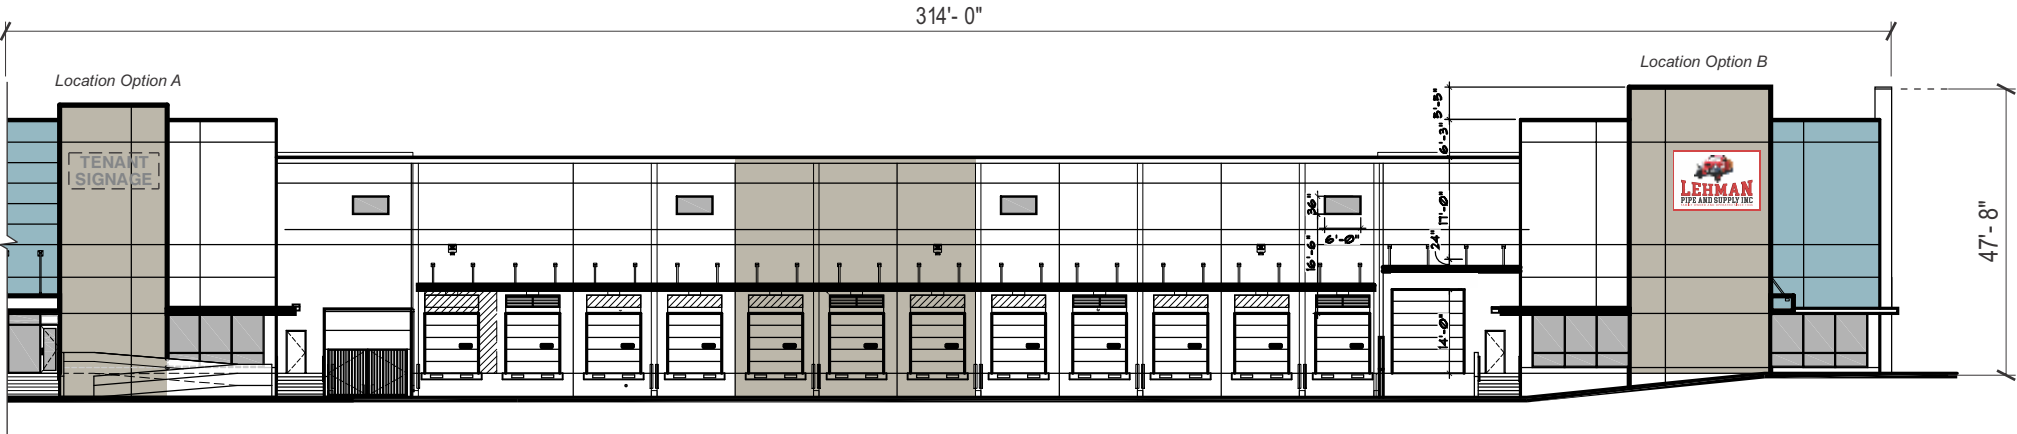

F4 | ELEVATION: South
Scale: 1/ 32"=1'-0"

