


This drawing is the property of GS&L Design and is not to be reproduced or copied in whole or part without written permission. It is not to be used on any other project and is to be returned on request. Contractor is responsible for verifying all site conditions prior to proceeding with work.  
C O P Y R I G H T © 2 0 2 0

PATAGONIA  
NW 7TH AVENUE & NW 3RD STREET  
POMPANO BEACH, FL



	05.03.2024	ARBORIST UPDATE
RFV		

1	2	3	4	5	6	7	8	9	10	11	12	13	14	15	16	17	18	19	20	21	22	23	24	25	26	27	28	29	30

WEST SILVA CELL2  
LAYOUT PLAN





Digitally signed by Taylor Kiehl-Semler  
DN: c=US, st=Florida,  
l=Miami,  
serialNumber=AATL20240  
124333097, ou=Landscape  
Architecture LA 6667205,  
o=GSLA DESIGN, INC.,  
cn=Taylor Kiehl-Semler,  
email=Kiehl@gsladesign.c  
om  
Date: 2024.07.17 17:17:15  
-04'00'

Ken Gardner  
Kiehl Semler

DATE 4.17.2024

SCALE \_\_\_\_\_ as noted

SHEET LA.202

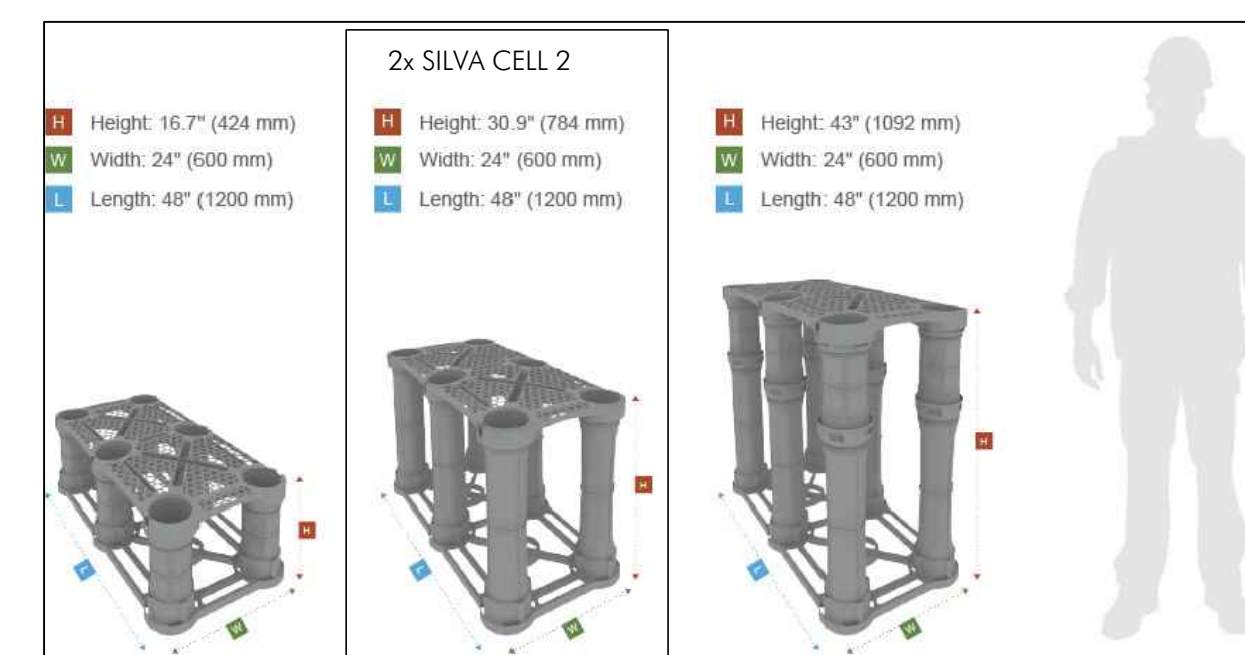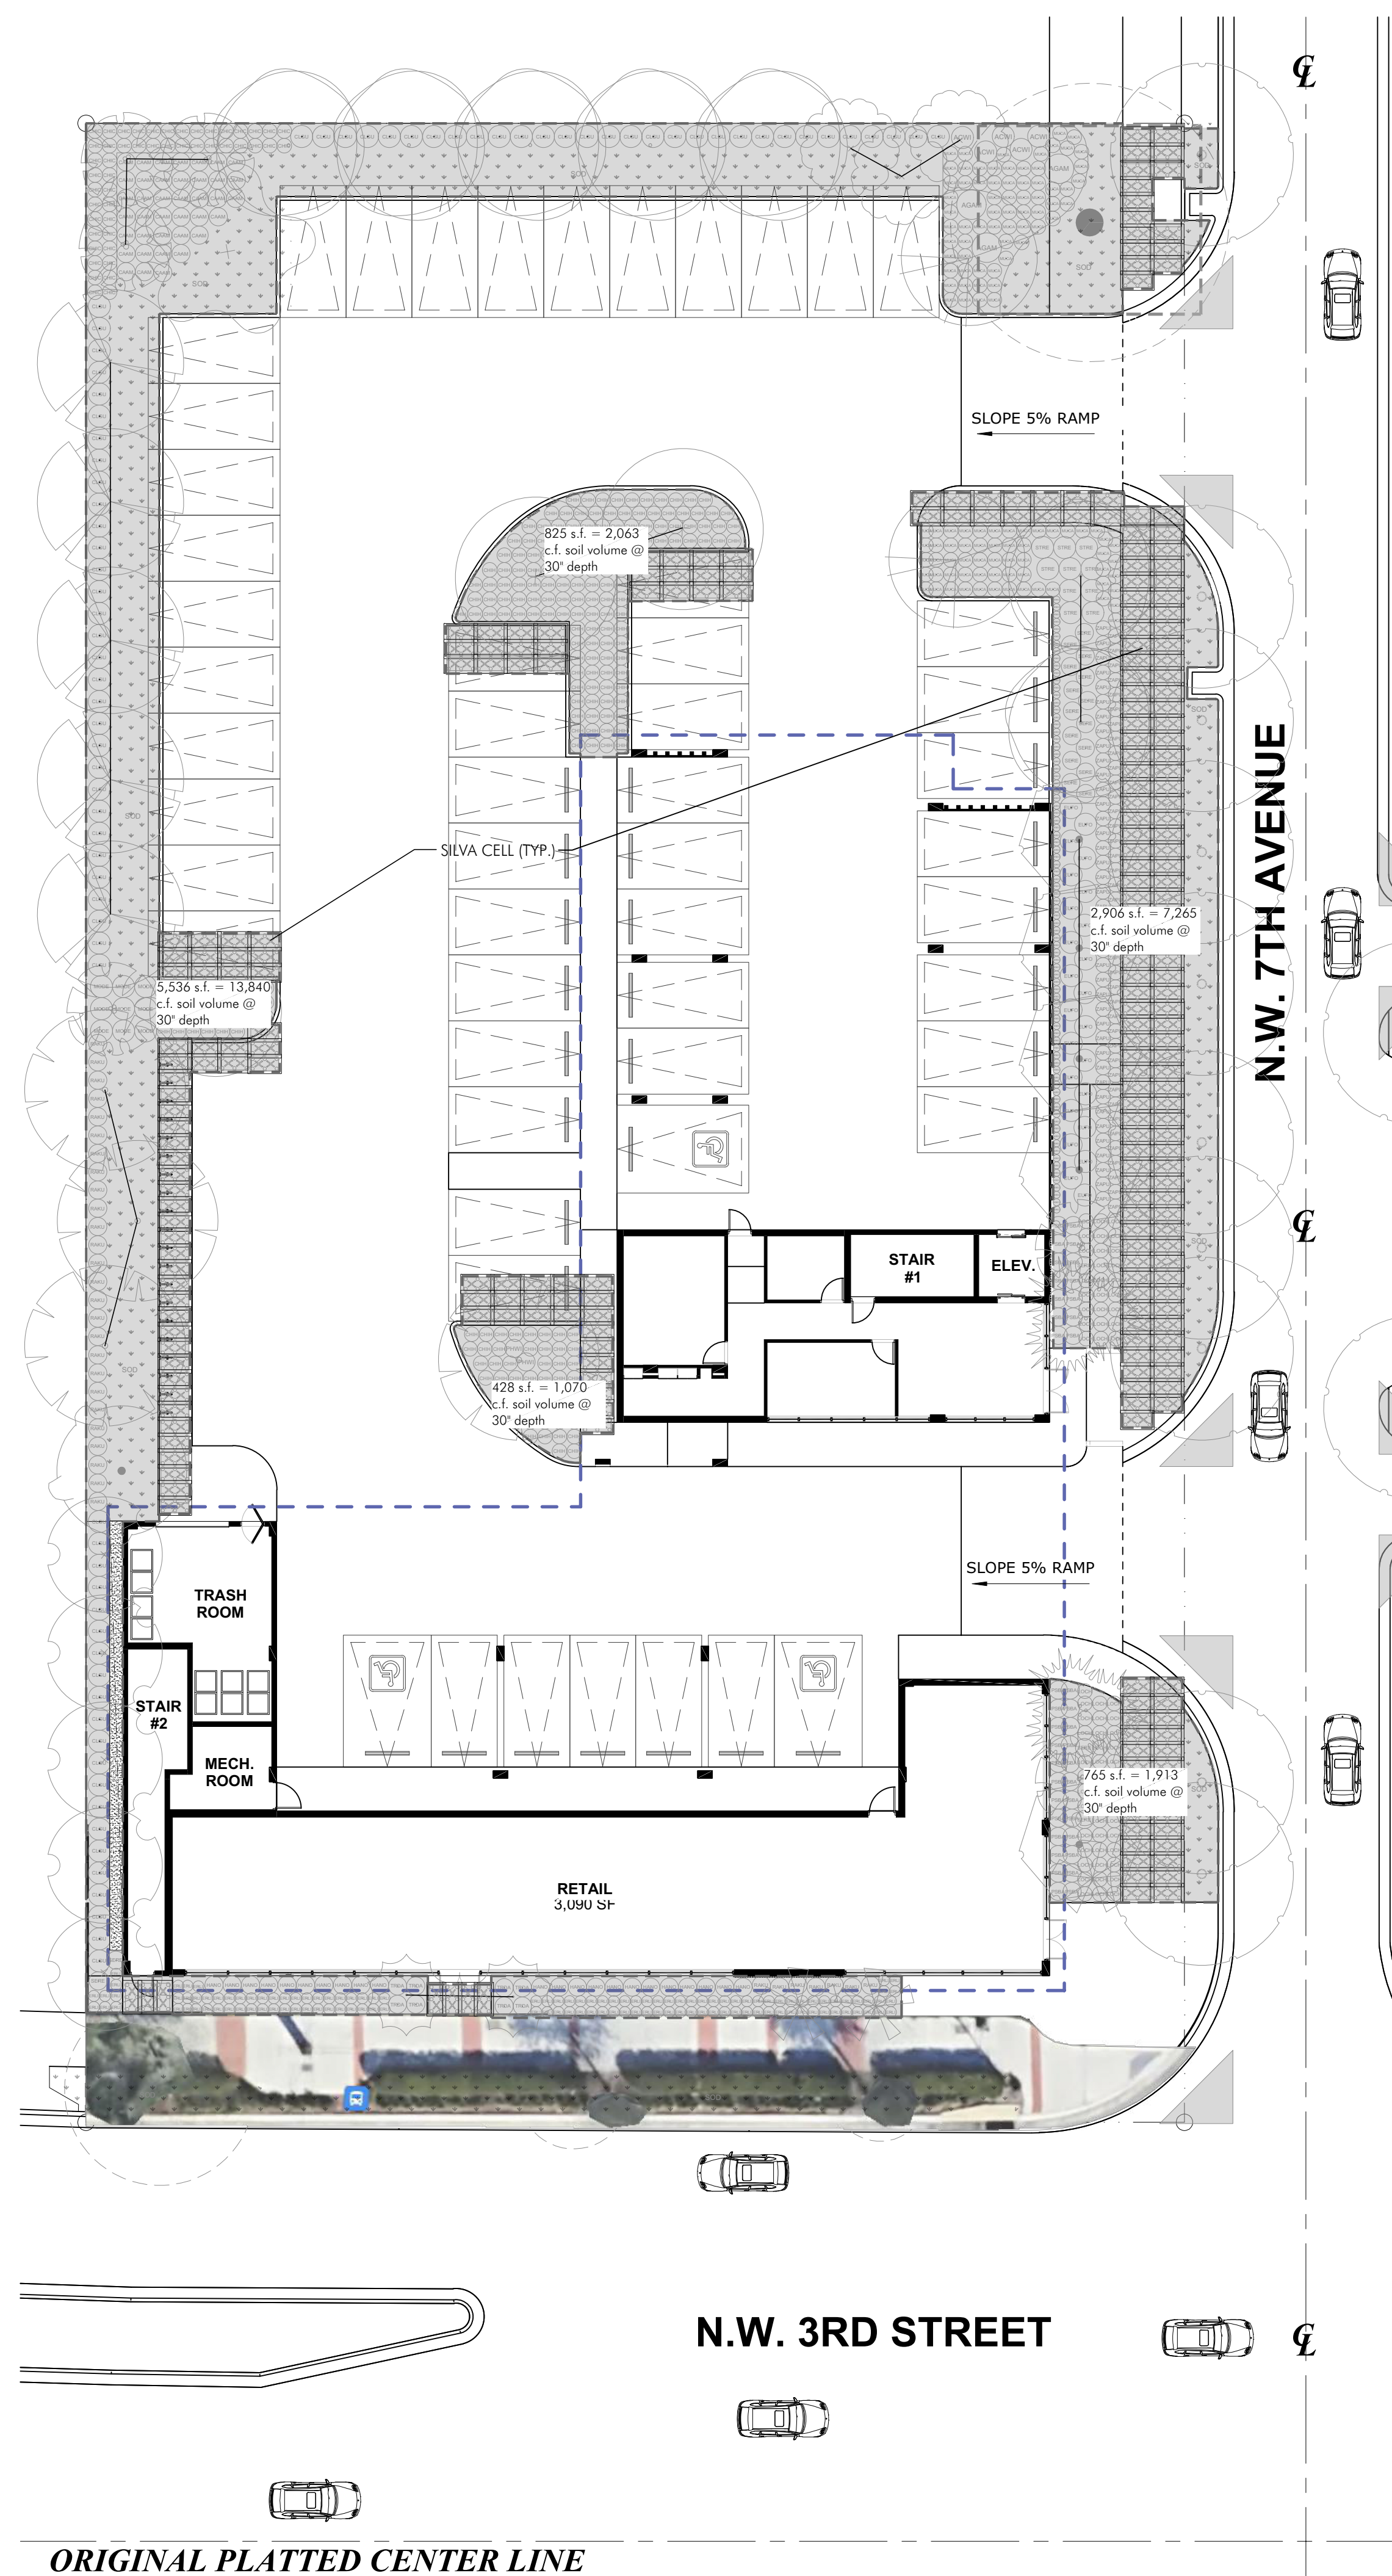

### TYPICAL SILVA CELL DIMENSIONS

N.T.S.

NOTES:

NOTES:  
-2x SILVA CELL 2 LAYOUT SHALL BE (1) UNIT DEEP IN ALL AREAS SHOWN ON THE SILVA CELL LAYOUT PLAN

SILVA CELL INSTALLATION SHALL BE DONE IN ACCORDANCE WITH MANUFACTURER'S SPECIFICATIONS.


-SILVA CELL INSTALLATION SHALL BE DONE IN ACCORDANCE WITH MANUFACTURER'S SPECIFICATIONS.

-SILVA CELLS ARE TO BE INSTALLED BY A CERTIFIED INSTALLER.

-DETAIL BELOW IS SHOWN FOR REFERENCE. ADDITIONAL DETAILS (INSTALLATION AROUND UTILITIES, ETC)


FOUND AT DEEPROOT.COM

---

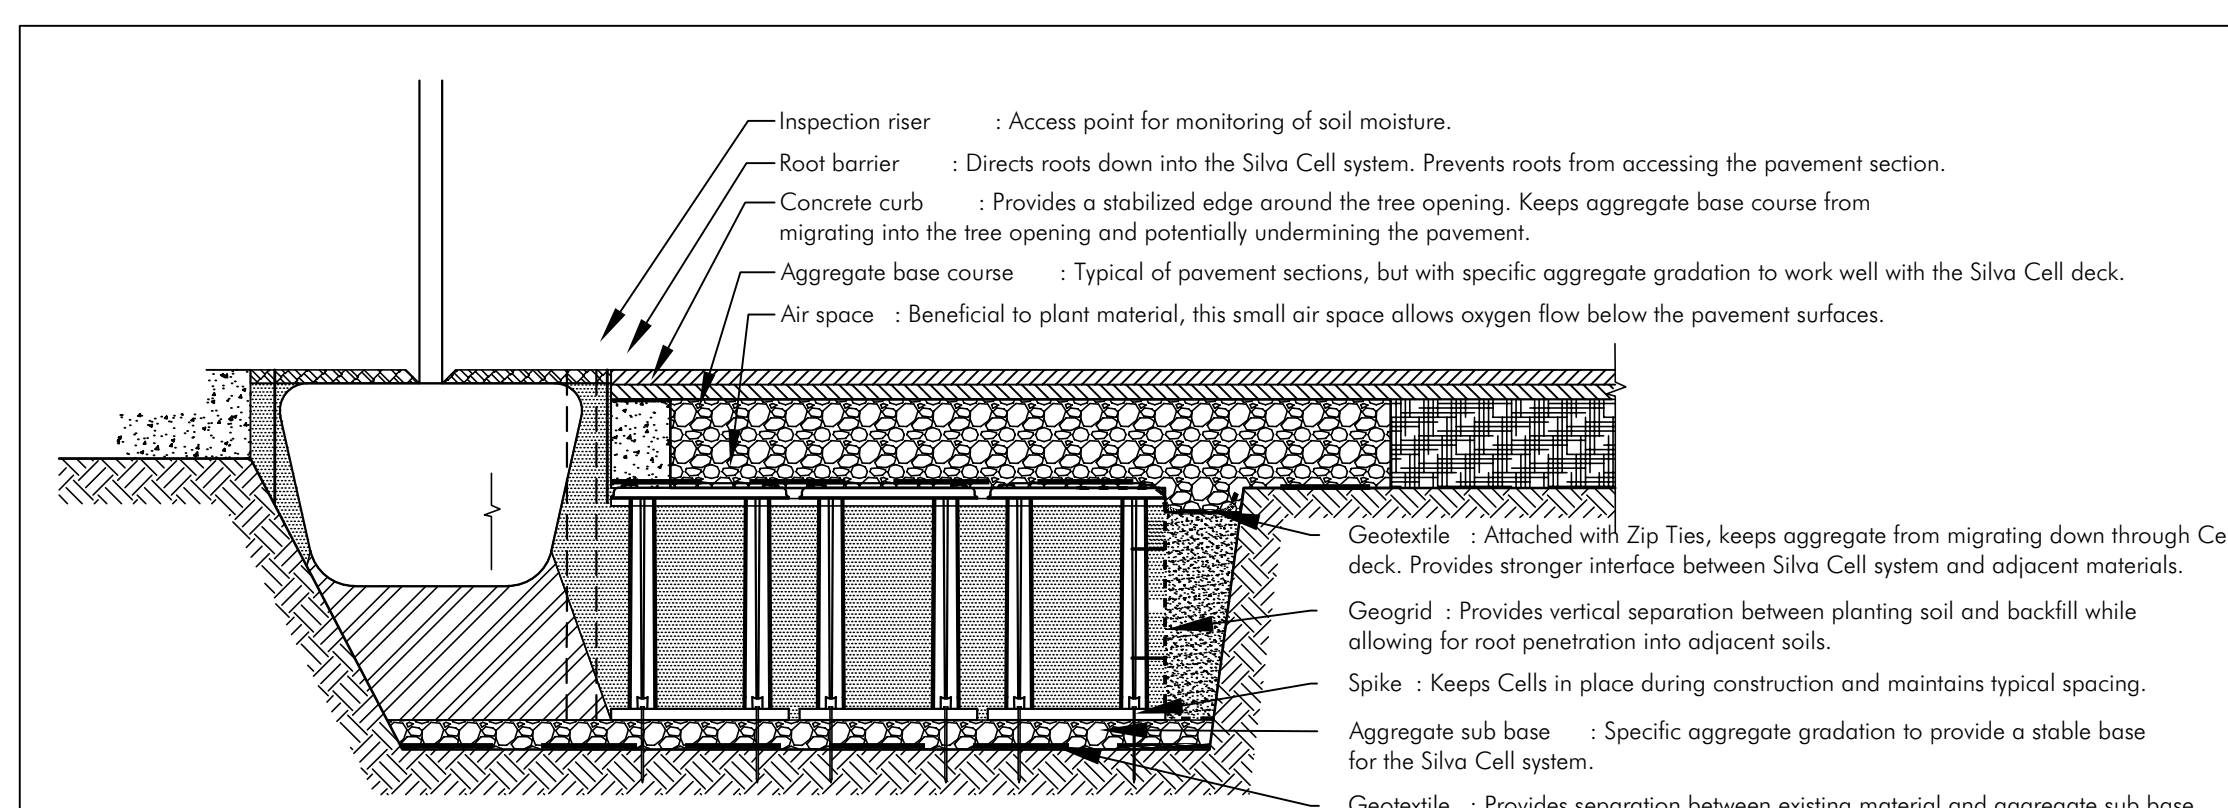

## SILVA CELL2 INSTALLATION DETAIL

N.T.S

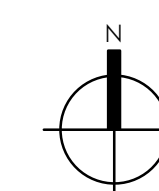

SILVA CELL2 LAYOUT PLAN - WEST

SCALE: 1/16" = 1'-0"

LA.202