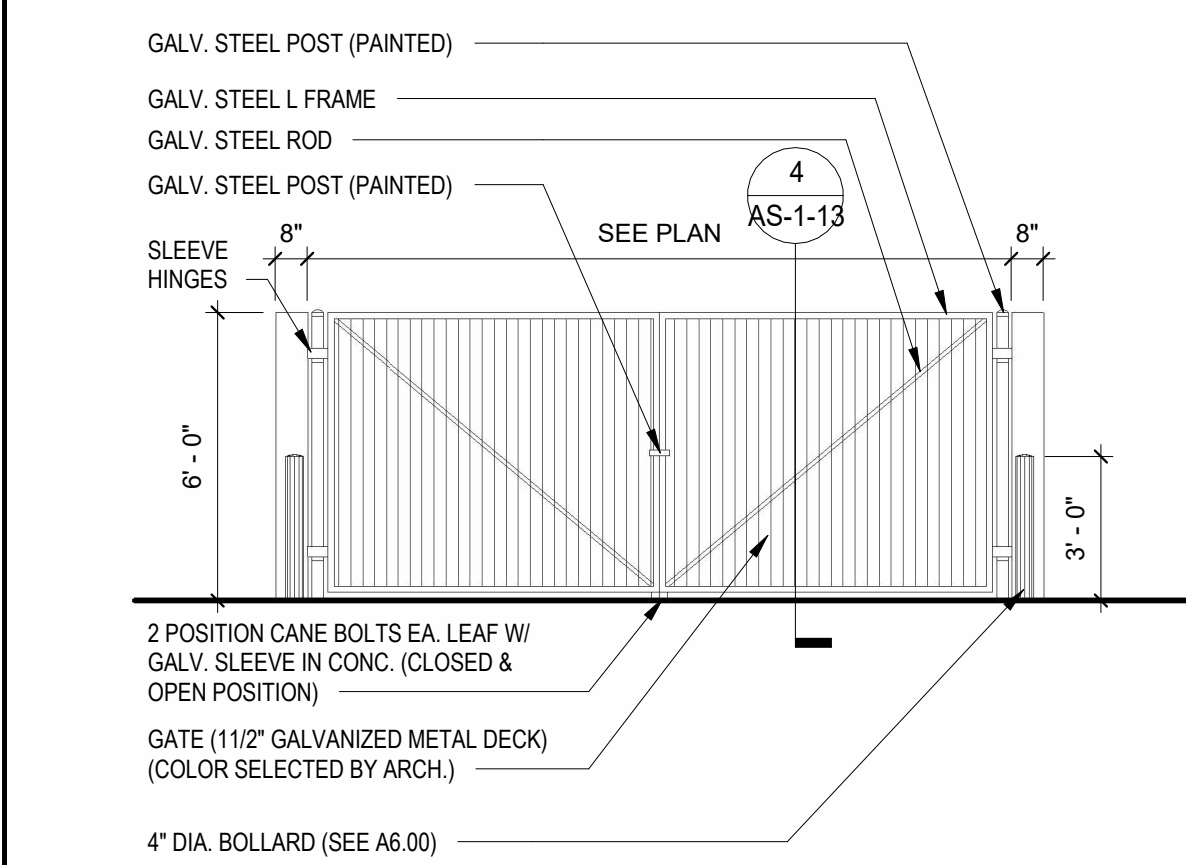
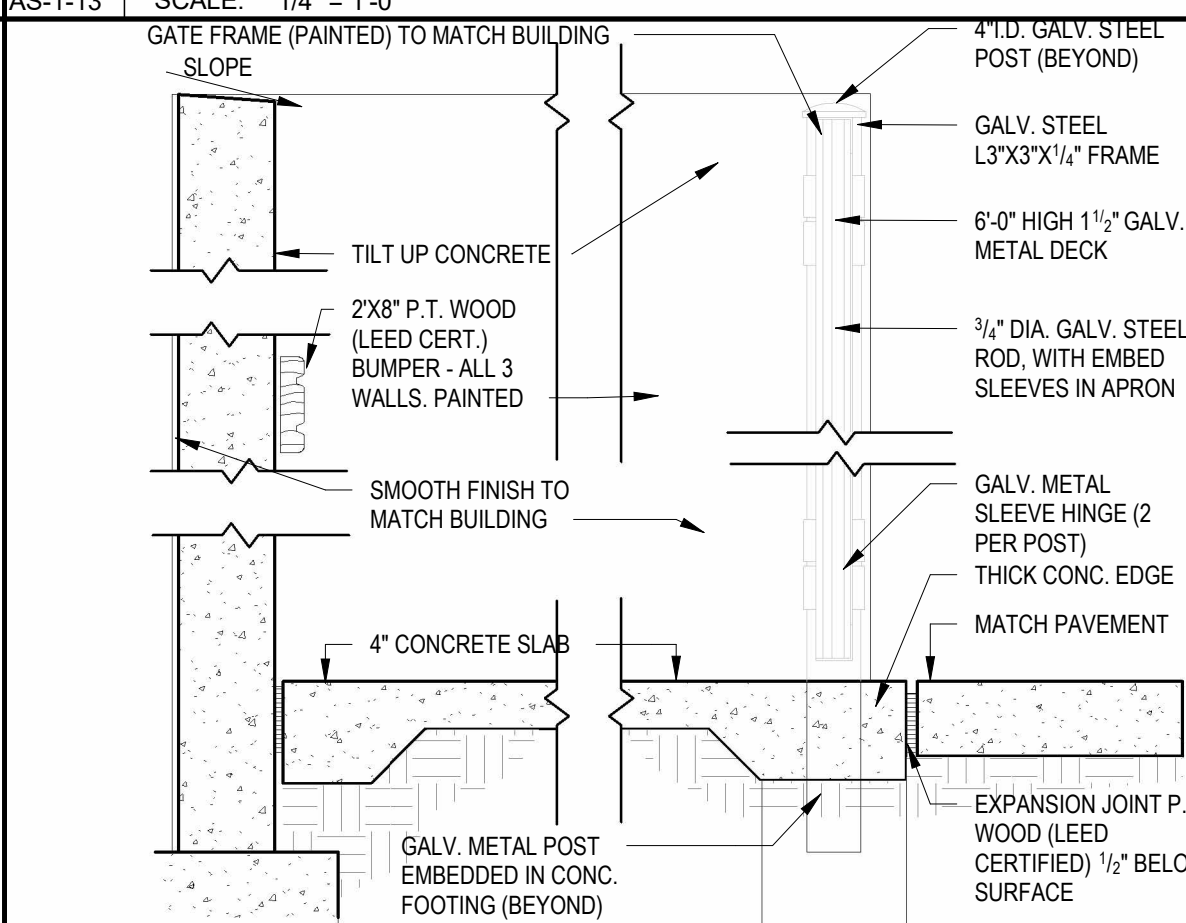
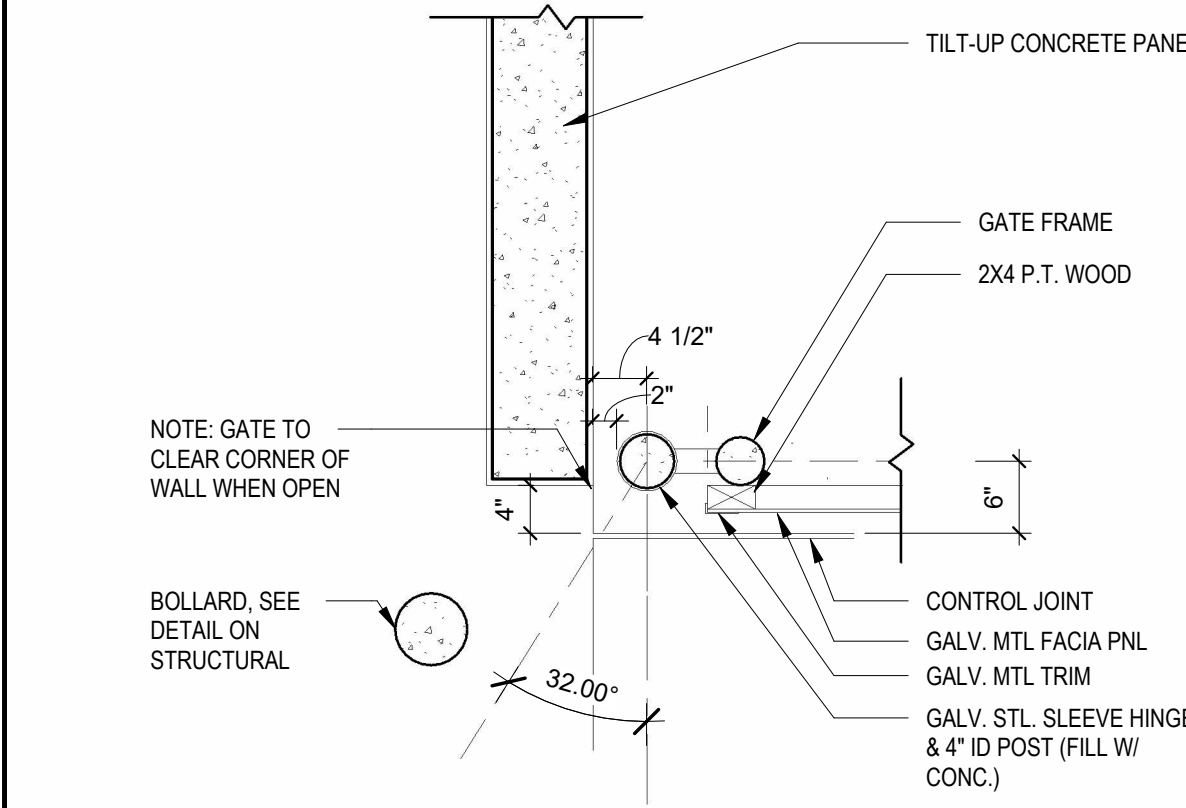
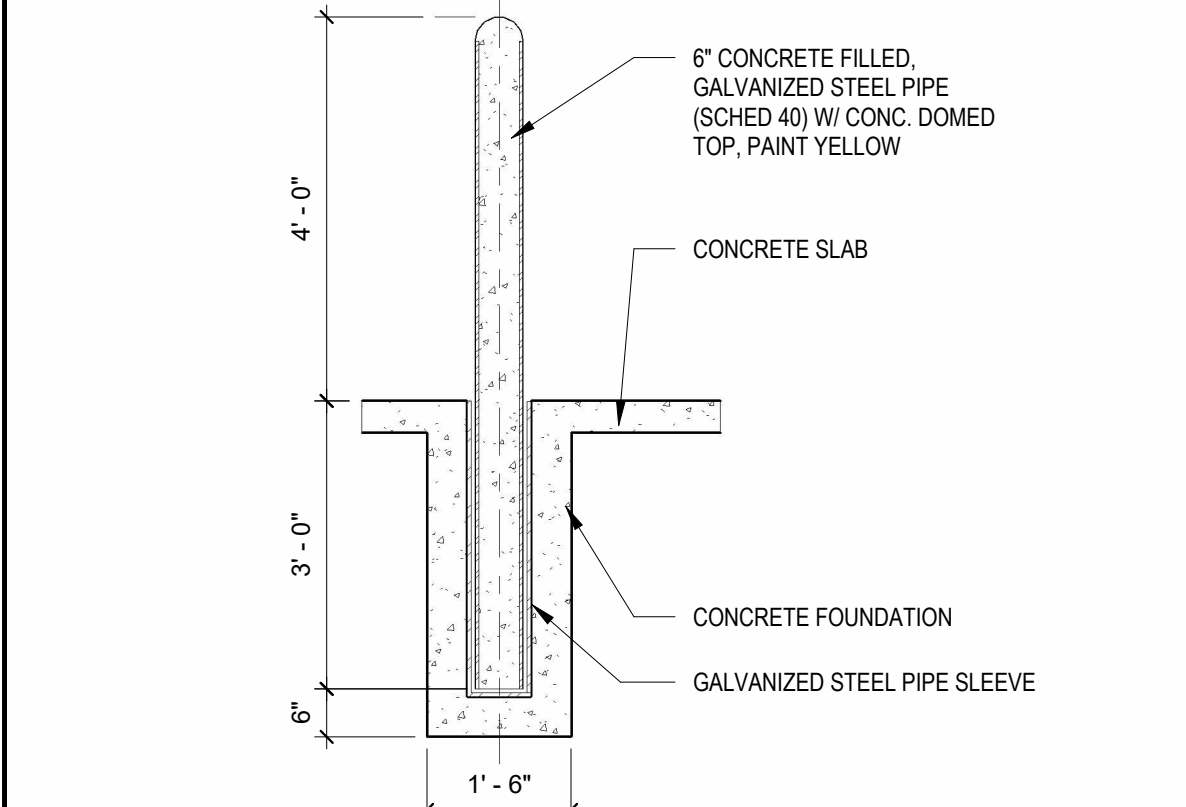
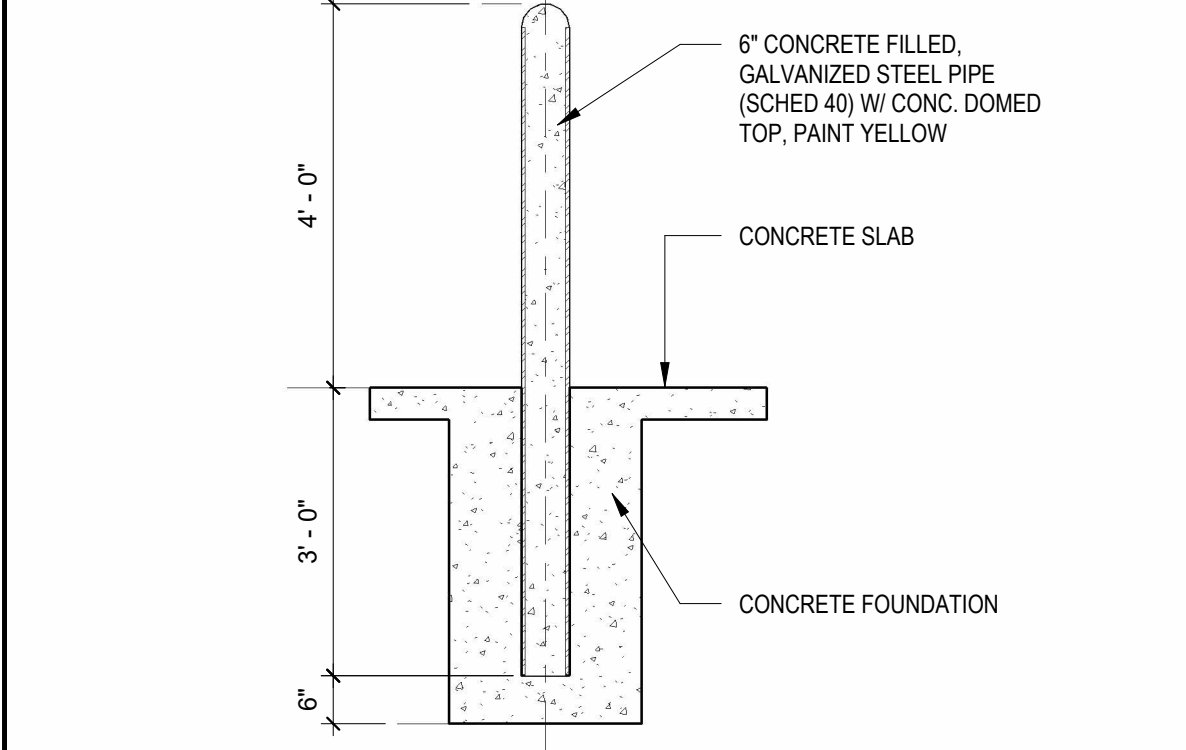


6	5	4	3	2	1		CLIENT FOUNDRY COMMERCIAL	COPYRIGHT This drawing has been prepared solely for the intended use, thus any reproduction or distribution for any purpose other than authorized by Arcadis is forbidden. Written dimensions shall have precedence over scaled dimensions. Contractors shall verify and be responsible for all dimensions and conditions on the job, and Arcadis shall be informed of any variations from the dimensions and conditions shown on the drawing. Shop drawings shall be submitted to Arcadis for general conformance before proceeding with fabrication.						
						5 DUMPSTER ELEVATION AS-1-13 SCALE: 1/4" = 1'-0"								
														
						4 DUMPSTER SECTION AS-1-13 SCALE: 3/4" = 1'-0"								
														
						3 DUMPSTER POST DETAIL AS-1-13 SCALE: 3/4" = 1'-0"								
														
						2 BOLLARD REMOVABLE AS-1-13 SCALE: 1/2" = 1'-0"								
6	5	4	3	2	1		CONSULTANTS	ARCADIS 7000 N Federal Hwy - 2nd Floor Boca Raton FL 33487 USA tel 248 936 8000 www.arcadis.com						
						1 BOLLARD AS-1-13 SCALE: 1/2" = 1'-0"								
AAC							A	PROJECT FOUNDRY - FESTIVAL FLEA MARKET Pompano Beach, Florida						
PZ24-12000021														
07/02/2025							SHEET TITLE SITE DETAILS							
							SHEET NUMBER AS-1-13							
							ISSUE							