
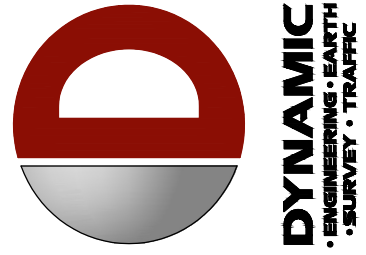


Plotted: 09/09/25 - 12:33 PM, By: confroom, - Product Ver: 25.0
File: F:\DESPC PROJECTS\5758 UT 20 LLC\25-01613 Pompano Beach, FL\Dwg\Entitlements\057582501613SP2.dwg, ----> C3.02 PAVING GRADING & DRAINAGE DETAILS

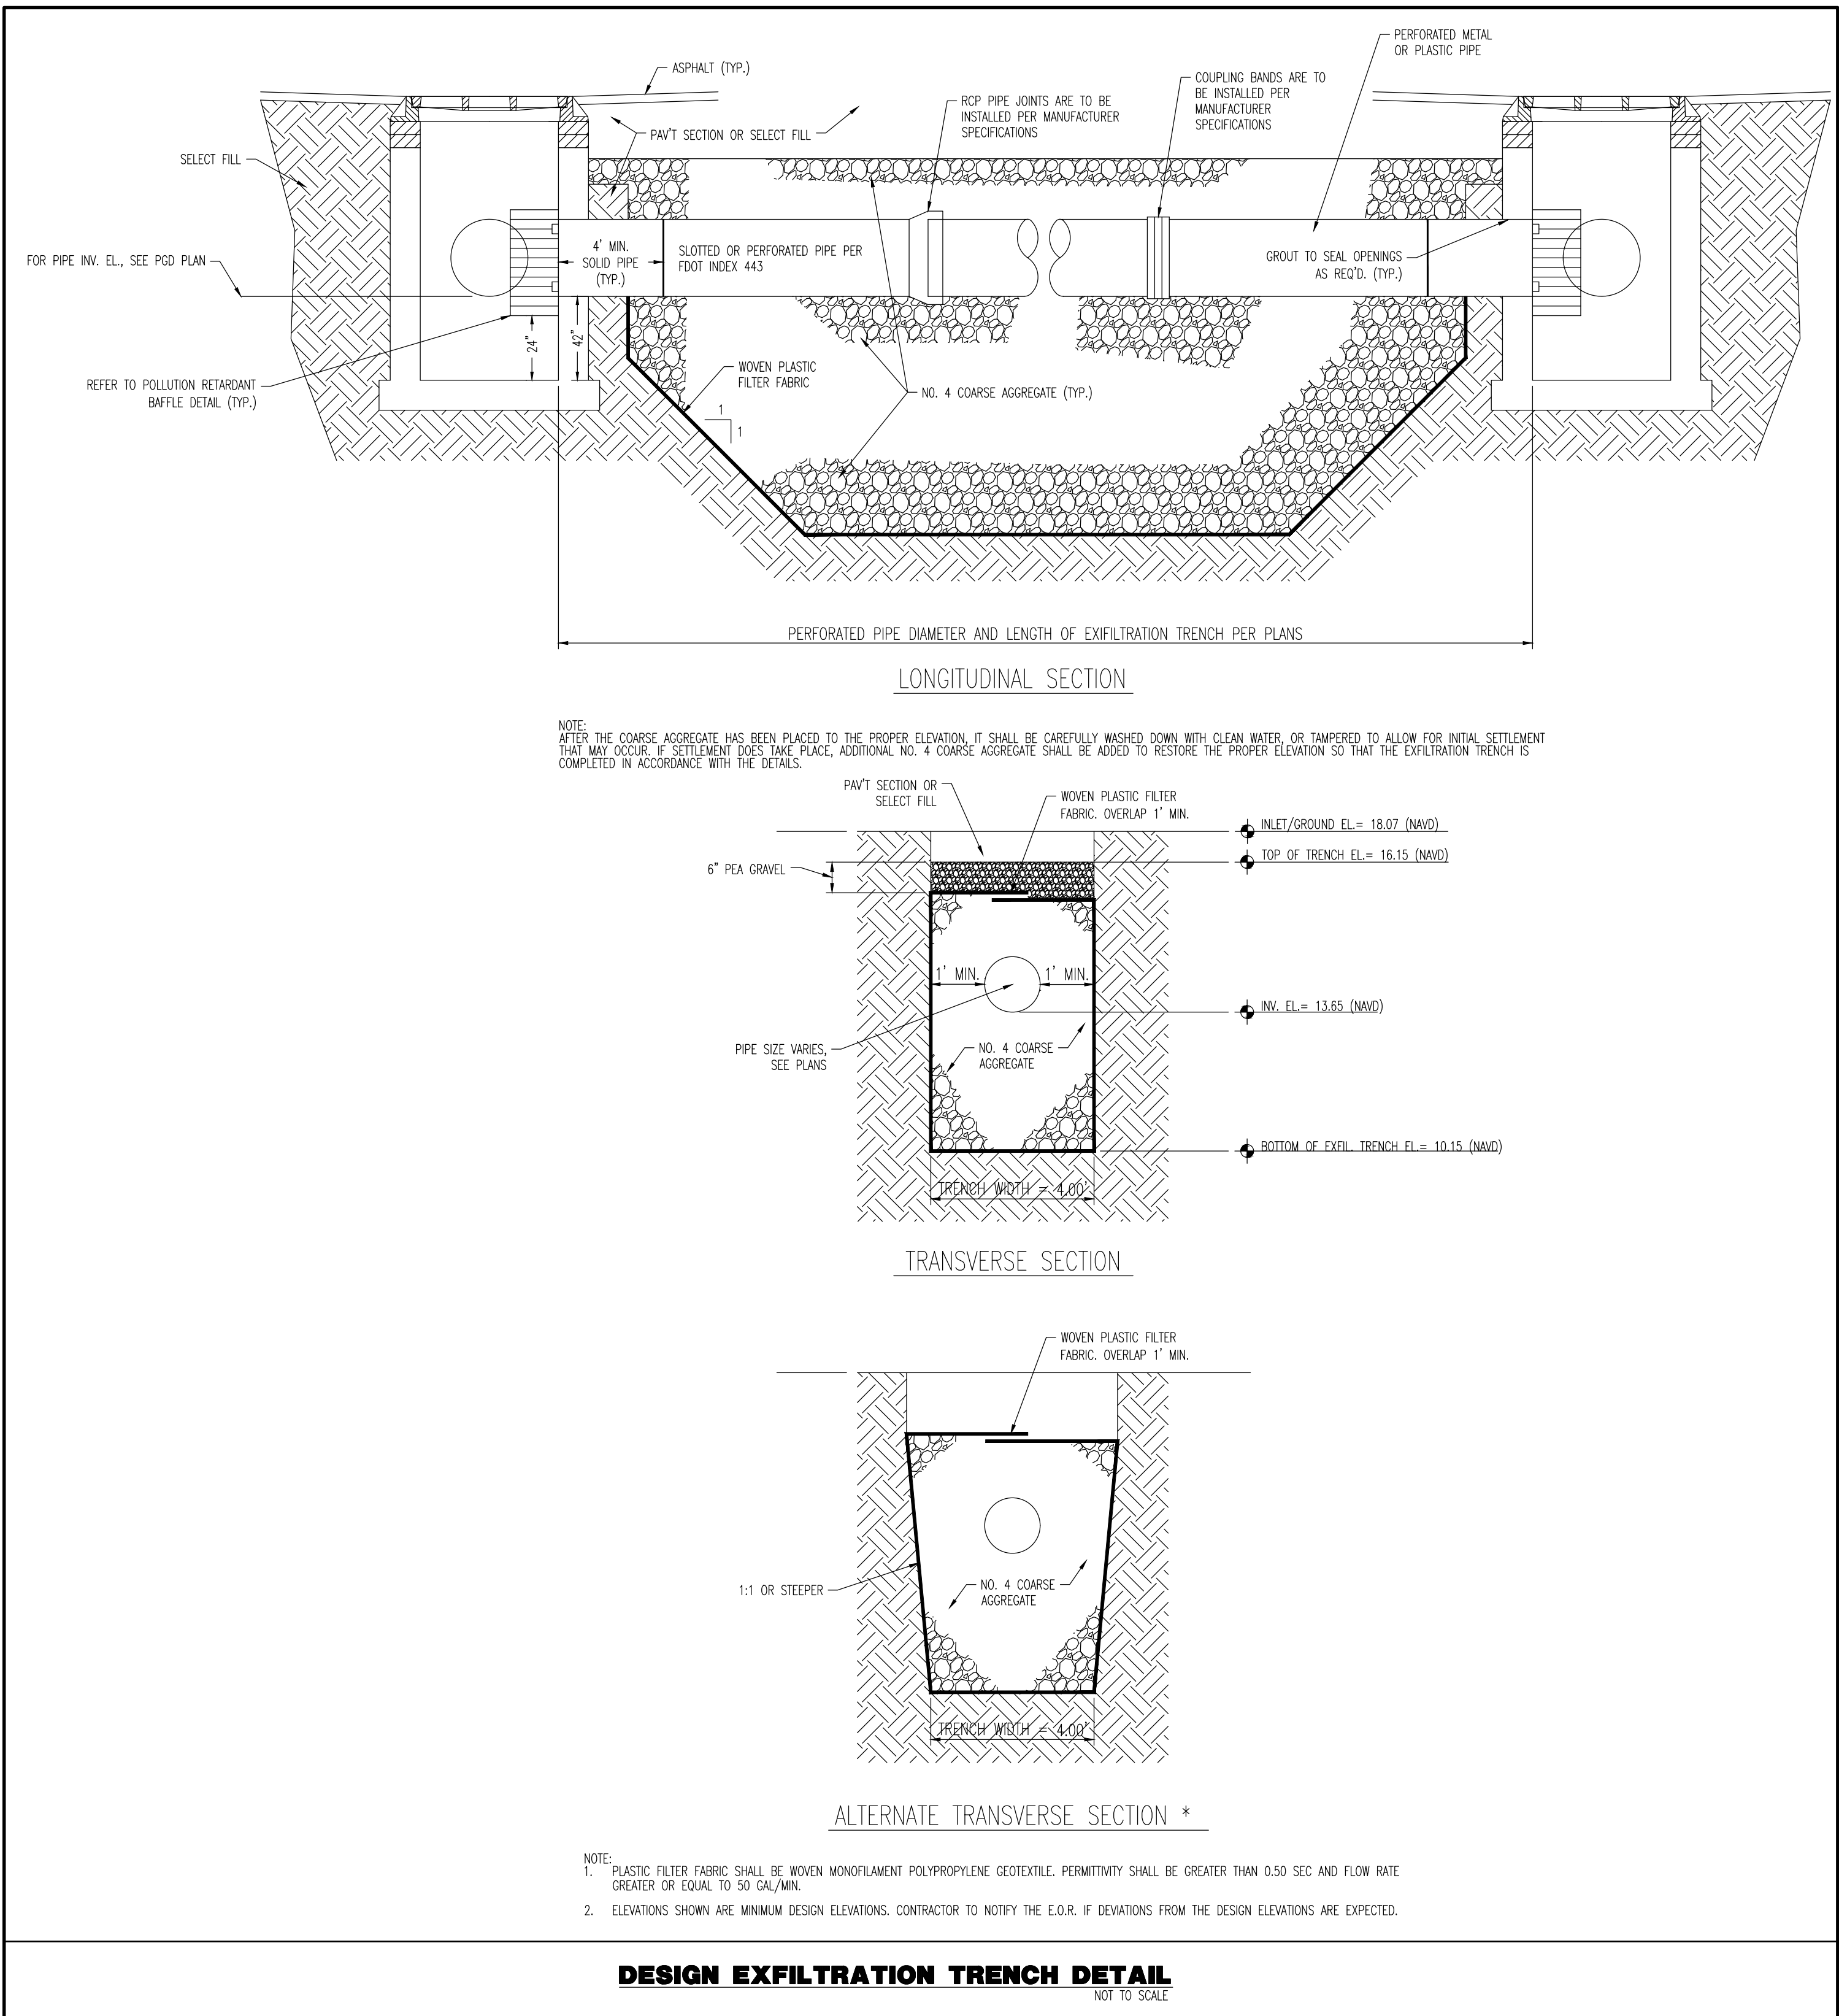

DYNAMIC
ENGINEERING
SURVEY • TRAFFIC

REV.	DATE	COMMENTS
1	07/19/23	PRC COMMENTS
2	08/22/25	AGENCY COMMENTS

THIS PLAN SET IS FOR PERMITTING PURPOSES ONLY AND MAY NOT BE USED FOR CONSTRUCTION

DRAWN BY: SRM
DESIGNED BY: EC
CHECKED BY: AP

PROJECT: **LT 20, LLC**
PROPOSED WAREHOUSE ADDITION
PARCELA 14484-00-0371
115 NW 16TH STREET
POMPANO BEACH, BROWARD COUNTY, FL 33060

DYNAMIC
ENGINEERING
LAND DEVELOPMENT CONSULTING • PERMITTING
GEOTECHNICAL • ENVIRONMENTAL
TRAFFIC • SURVEY • PLANNING & ZONING

100 NE 5th Avenue
Suite 82
Delray Beach, FL 33483
T: 561.921.8570

Offices conveniently located throughout the United States:
New Jersey | Delaware | Florida | Maryland | Pennsylvania | Texas
Florida Certificate of Authorization No. 32533

www.dynamiccec.com

ÁNGEL PIÑERO

PROFESSIONAL ENGINEER
FLORIDA LICENSE No. 88047
DATE:



PROTECT YOURSELF

ALL STATES REQUIRE NOTIFICATION OF
EXCAVATORS, DESIGNERS, OR ANY PERSON
PREPARING TO DISTURB THE EARTH'S
SURFACE ANYWHERE IN ANY STATE

FOR STATE SPECIFIC DIRECT PHONE NUMBERS VISIT:
WWW.CALL811.COM

PAVING GRADING
& DRAINAGE
DETAILS

SCALE: (H) AS
(V) NOTED
DATE: 04/15/2025
PROJECT No: 5758-25-01613

Rev. #: 6
C3.02
P225-12000014