



LIFE SAFTY PLAN

SCALE : 1/8" = 1'-0"

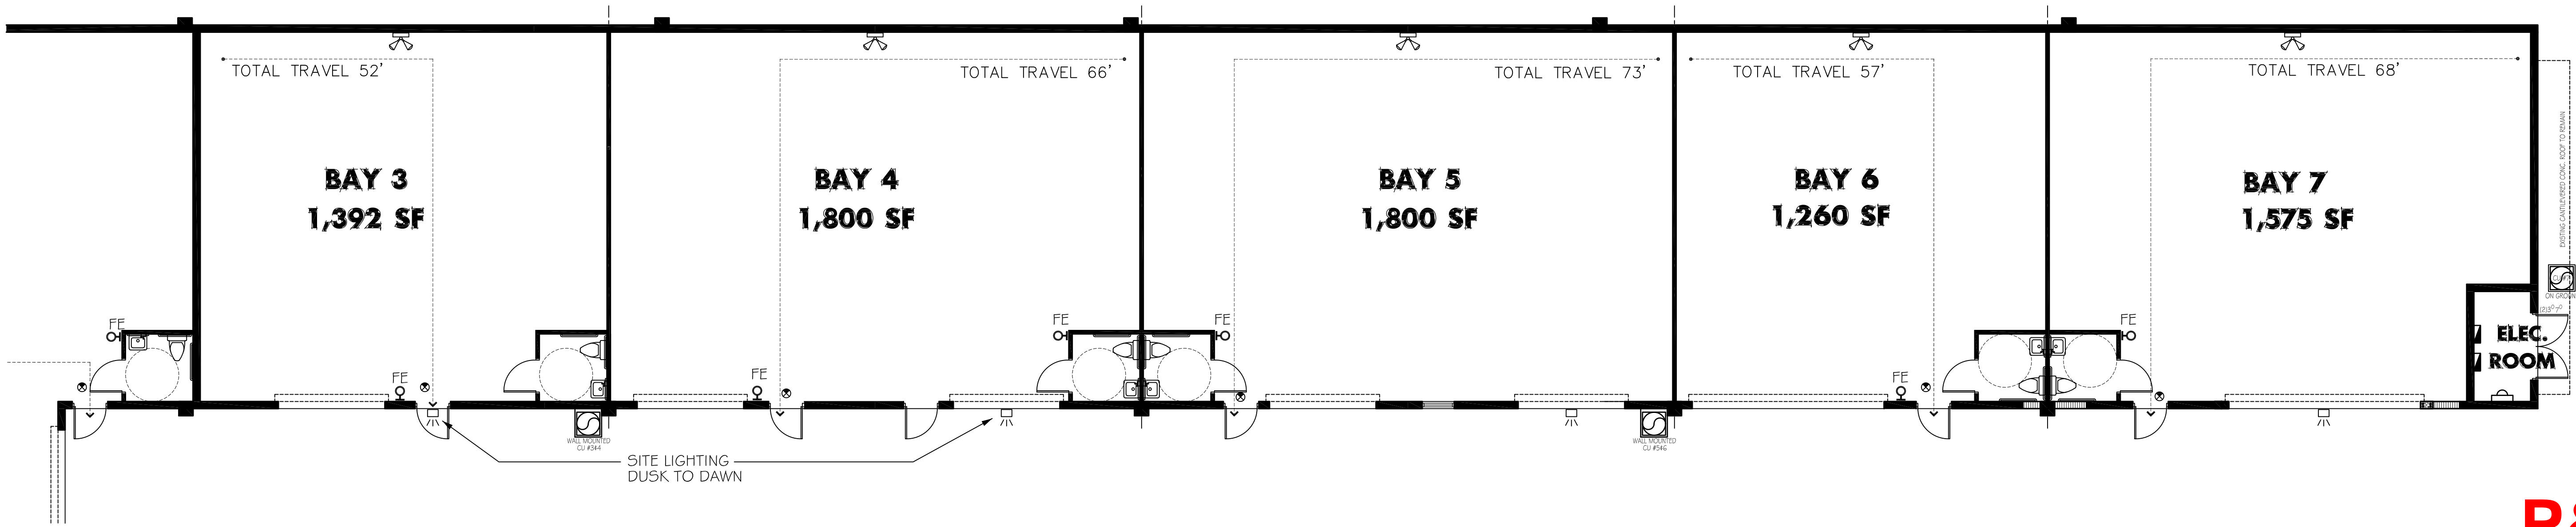

LIFE SAFTY PLAN


SCALE : 1/8" = 1'-0"

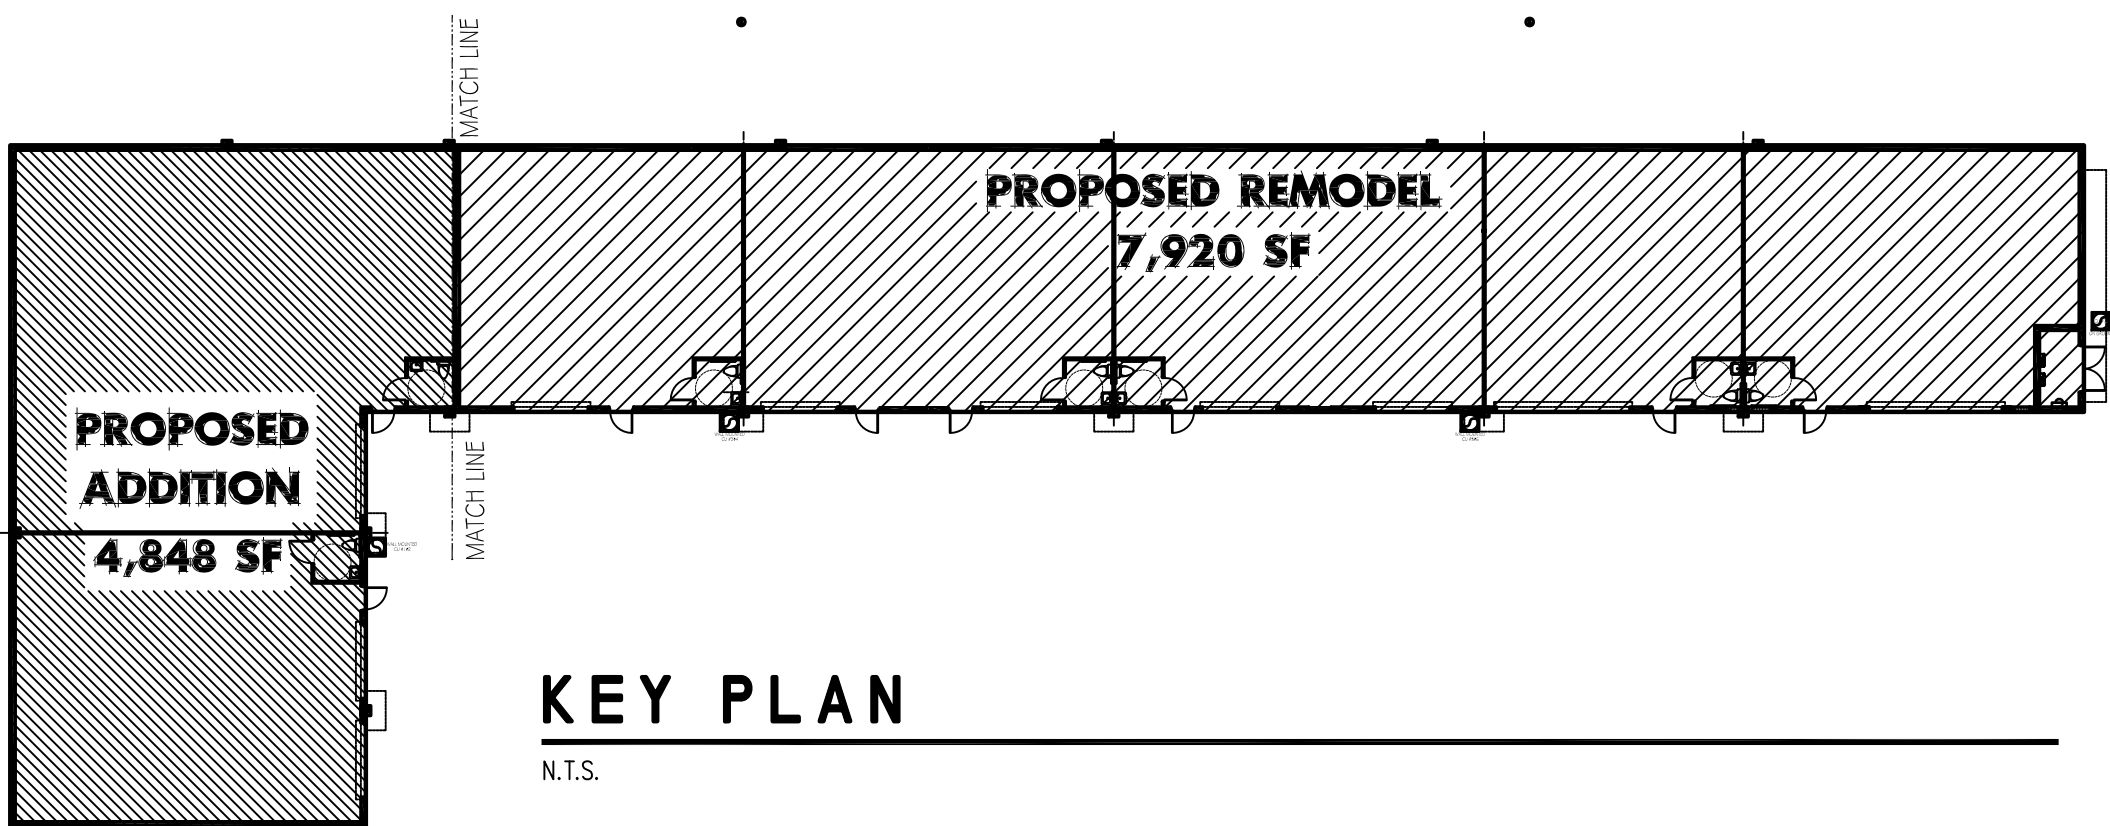

BUILDING CODE ANALYSIS
OCCUPANCY: EXISTING OCCUPANCY: F1 TYPE 3 CONSTRUCTION, UN-PROTECTED, FIRE SPRINKLED MAX SF = 36,000
SEPARATION OF OCCUPANCIES TABLE 508.4 - F1 TO F1 = NO SEPARATION REQUIREMENT
MEANS OF EGRESS: MAXIMUM PATH OF COMMON TRAVEL: 100' MINIMUM CORRIDOR/AISLE WIDTH: 44 INCHES MINIMUM CLEAR OPENING OF EXIT DOORS: .20 INCHES PER OCCUPANT
OCCUPANCY LOAD: WAREHOUSE= 500 GROSS 12,788 S.F./500 = 26 OCCUPANTS 26 TOTAL OCCUPANTS AS DESIGNED

LIFE SAFETY LEGEND
DUAL HEAD EMERGENCY LIGHT W/ BATTERY PACK & BULB
EXIT SIGN W/ DIRECTIONAL INDICATORS & BATTERY PACK
DENOTES COMMON TRAVEL DISTANCE OR ACCESS TO A PUBLIC WAY W/ MIN. CLEAR WIDTH OF 44"
DENOTES OVERALL TRAVEL DISTANCE OR ACCESS TO A PUBLIC WAY W/ MIN. CLEAR WIDTH OF 44"
(ONLY WORST CASE SCENARIO IS REPRESENTED) DESIGNATES EGRESS PATH
OF TRAVEL PATH DENOTES EXIT DOOR DESTINATION @ END
FE DENOTES NEW FIRE EXTINGUISHER (K-TYPE) ON HOOK SPACED AT INTERVALS OF 75' MAXIMUM TRAVEL (VERIFY LOC.)

EXIT SIGNS
ARROW POINT OF SHADED PORTION OF CLG. MOUNT EXIT LIGHT/EMERG. COMBO POINTS IN THE INTENDED DIRECTION OF TRAVEL TO THE NEAREST EXIT DISCHARGING TO EXTERIOR OF BUILDING (TYPICAL)
EXIT EXIT EXIT

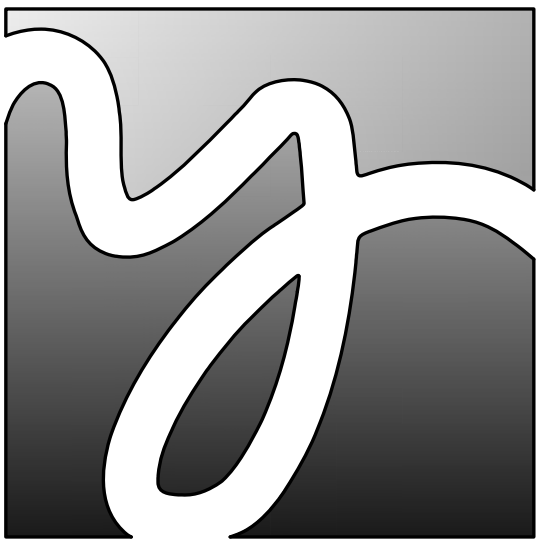


YATES ASSOCIATES
ARCHITECTURE INC.

ARCHITECTURE •
PLANNING •
INTERIOR DESIGN •
AA-26001673
330 CLEMATIS ST., SUITE 210
WEST PALM BEACH, FL 33401
TEL: 561-653-8280 FAX: 561-653-8279
WWW.YATESARCHITECTURE.COM
EMAIL: KELLY@YATESARCHITECTURE.COM

DATE: 12-16-24
JOB NO: 24-1289
DESIGN BY: JCH
DRAWN BY: JCH
APPROVED: KDY
REVISIONS:

COMMERCIAL TENANT IMPROVEMENT PLANS:
LT 20 LLC
115 NW 16TH ST.
POMPANO BEACH FL 33060

AAC
REVIEW
09-22-25

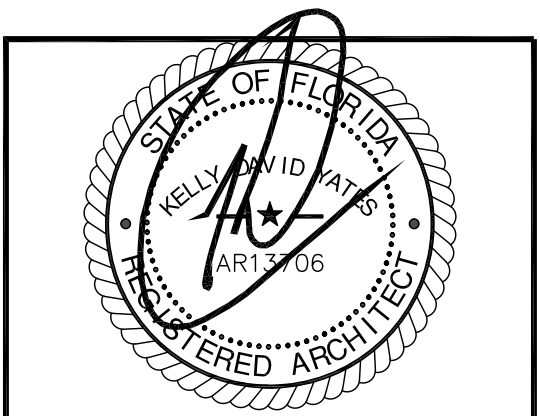

KELLY D. YATES
FLORIDA AR 13706

SHEET NO.
A-1
OF - SHTS

P&Z

PZ25-1200014 Copyright © 2025 Yates Architecture Inc.

10/22/2025

This package is copyrighted. All rights reserved. No part of this package may be reproduced or distributed in any form or by any means, including the making of copies by any photo process or by any electronic or mechanical device, printed, written, drawn, or oral, or the storing, in a data base or retrieval system, without the prior written permission, from the designer.