

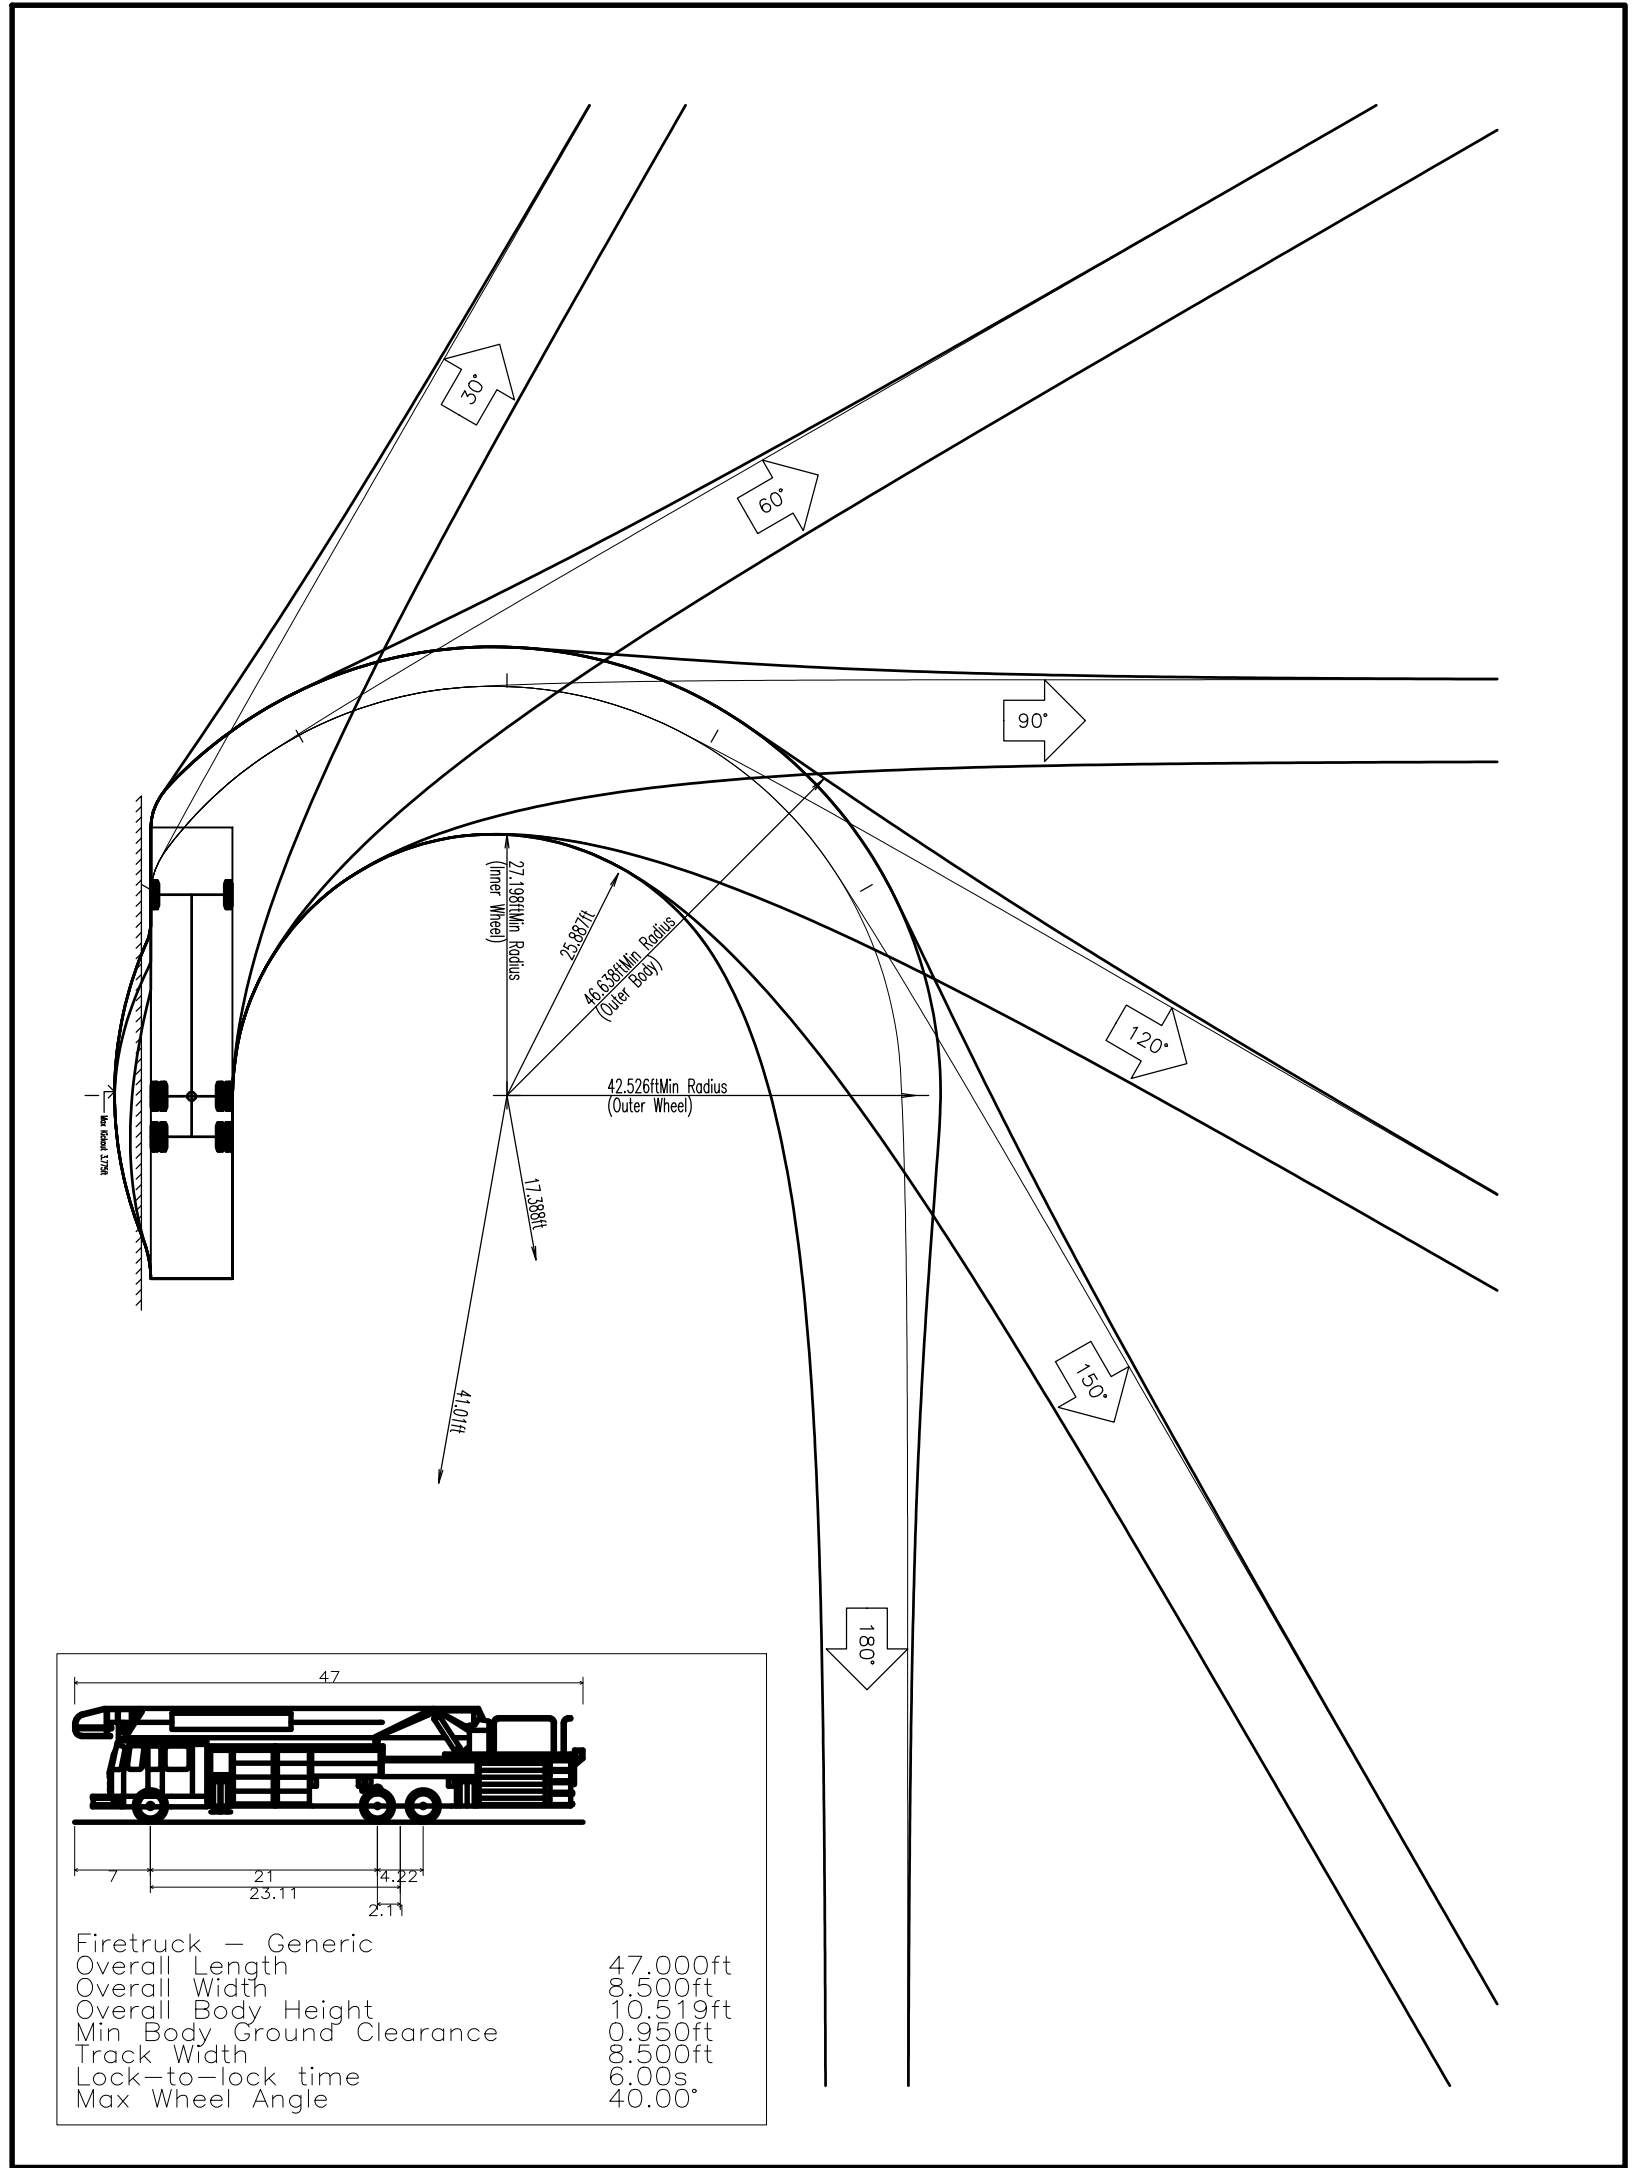
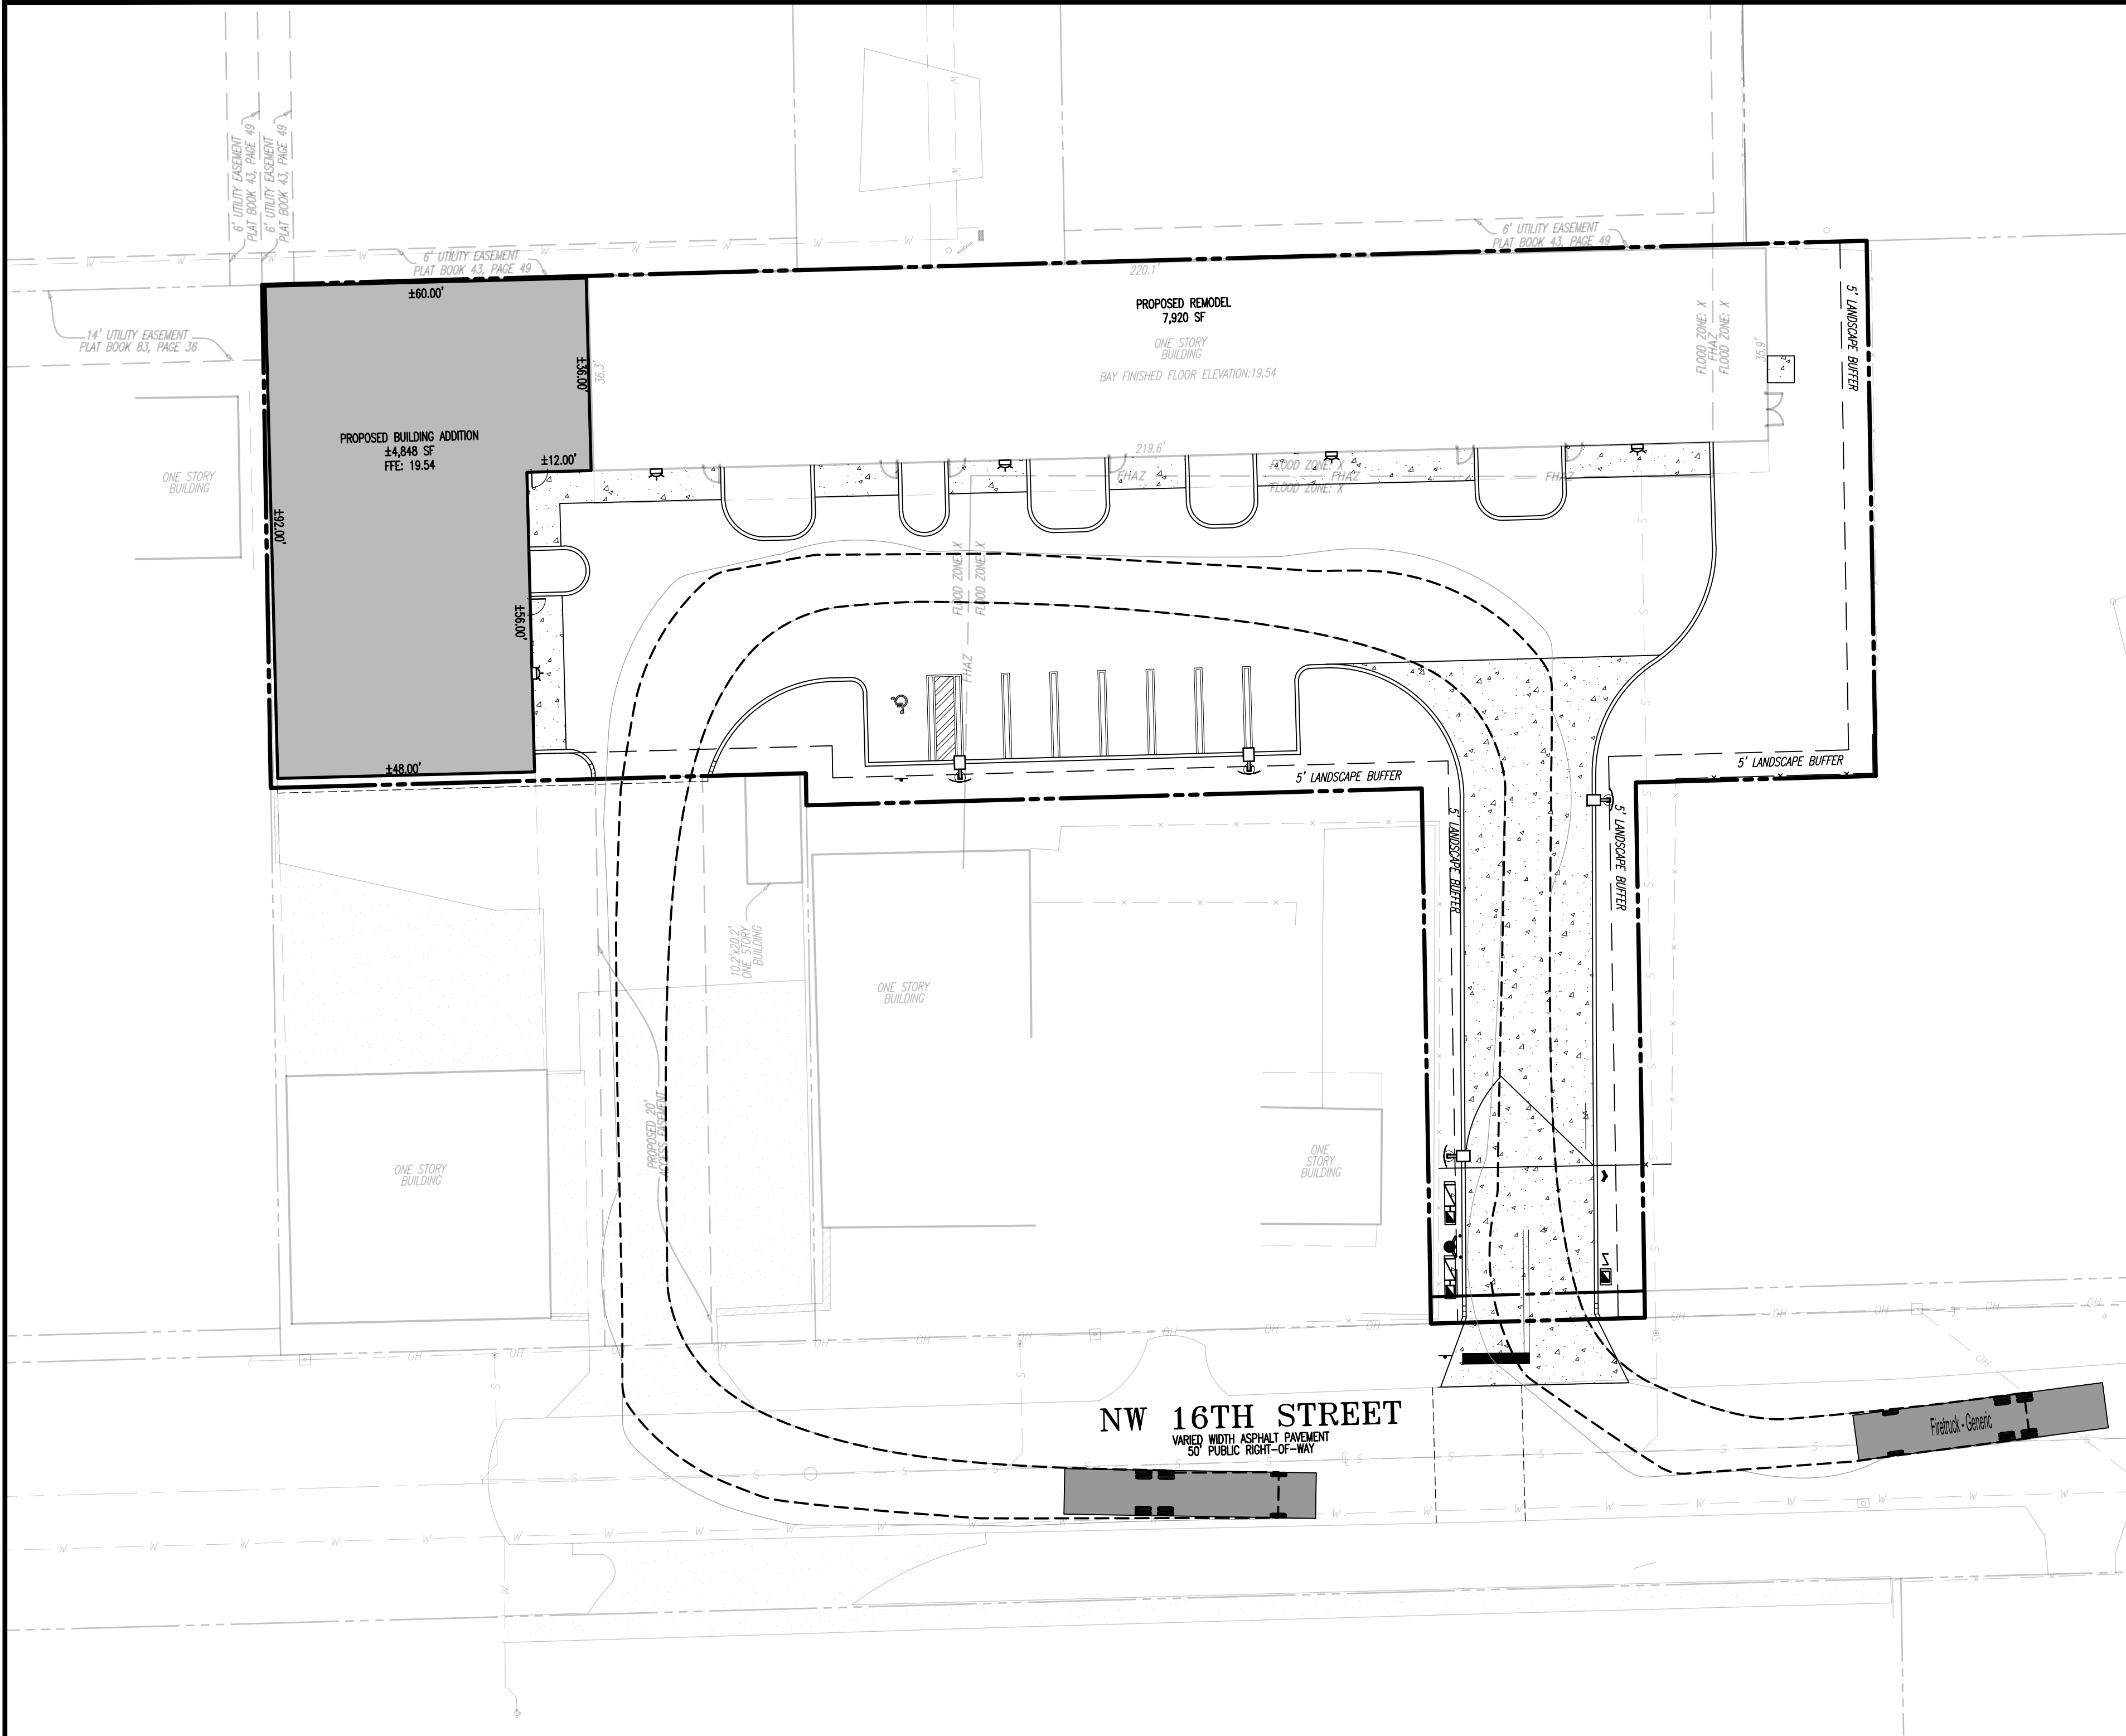


Plotted: 09/09/25 - 12:35 PM, By: confroom, Product Ver: 25.0
File: F:\DESPC PROJECTS\5758 LT 20 LLC\25-01613 Pompano Beach, FL\Dwg\Entitlements\057582501613SV2.dwg, ----> C1.01 FIRE TRUCK CIRCULATION PLAN

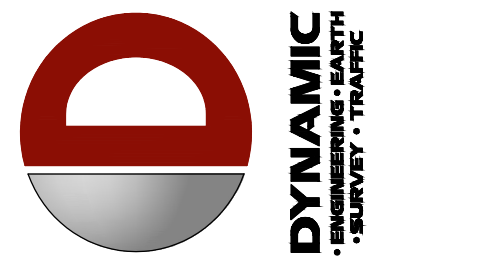

VEHICLE DIAGRAM

N.T.S

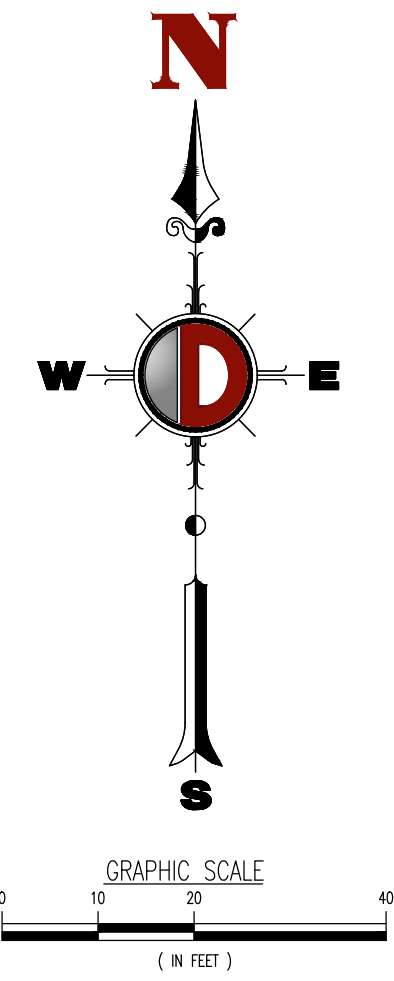

THIS PLAN SET IS FOR PERMITTING PURPOSES ONLY AND MAY NOT BE USED FOR CONSTRUCTION

DESIGNED BY: SRM CHECKED BY: EC AP

PROJECT: LT 20, LLC PROPOSED WAREHOUSE ADDITION
PARCELA 14, 48,848 SF, 19.54 FFE
115 NW 16TH STREET
POMPANO BEACH, BROWARD COUNTY, FL 33060

DYNAMIC ENGINEERING
LAND DEVELOPMENT CONSULTING • PERMITTING
GEOTECHNICAL • ENVIRONMENTAL
TRAFFIC • SURVEY • PLANNING & ZONING

100 NE 5th Avenue
Suite 82
Delray Beach, FL 33483
T: 561.921.8570
Offices conveniently located throughout the United States:
New Jersey • Delaware • Florida • Maryland • Pennsylvania • Texas
Florida Certificate of Authorization No. 32533

www.dynamiccec.com

ÁNGEL PIÑERO

PROFESSIONAL ENGINEER
FLORIDA LICENSE No. 88047
DATE:



PROTECT YOURSELF

ALL STATES REQUIRE NOTIFICATION OF EXCAVATORS, DESIGNERS, OR ANY PERSON PREPARING TO DISTURB THE EARTH'S SURFACE, OTHERWISE IN ANY STATE.

FOR STATE SPECIFIC DIRECT PHONE NUMBERS VISIT: WWW.CALL811.COM

TITLE: FIRE TRUCK CIRCULATION PLAN

SCALE: (H) AS (V) NOTED DATE: 04/15/2025
PROJECT No: 5758-25-01613

Rev. #: 2
C1.01

P&Z

P225-1200014

10/22/2025