


COPYRIGHT 2024 GALLO HERBERT ARCHITECTS
ALL RIGHTS RESERVED. NO PART OF THIS DOCUMENT MAY BE REPRODUCED OR TRANSMITTED IN ANY FORM OR BY ANY MEANS, ELECTRONIC OR MECHANICAL, WITHOUT THE WRITTEN PERMISSION OF GALLO HERBERT ARCHITECTS.
THIS DRAWING IS THE PROPERTY OF GALLO HERBERT ARCHITECTS. IT IS TO BE USED ONLY FOR THE PROJECT AND SITE SPECIFICALLY IDENTIFIED HEREON. IT IS NOT TO BE REPRODUCED, COPIED, OR TRANSMITTED IN ANY FORM OR BY ANY MEANS, ELECTRONIC OR MECHANICAL, WITHOUT THE WRITTEN PERMISSION OF GALLO HERBERT ARCHITECTS.
THESE PLANS AND SPECIFICATIONS ARE THE PROPERTY OF GALLO HERBERT ARCHITECTS. THEY ARE TO BE USED ONLY FOR THE PROJECT AND SITE SPECIFICALLY IDENTIFIED HEREON. IT IS NOT TO BE REPRODUCED, COPIED, OR TRANSMITTED IN ANY FORM OR BY ANY MEANS, ELECTRONIC OR MECHANICAL, WITHOUT THE WRITTEN PERMISSION OF GALLO HERBERT ARCHITECTS.

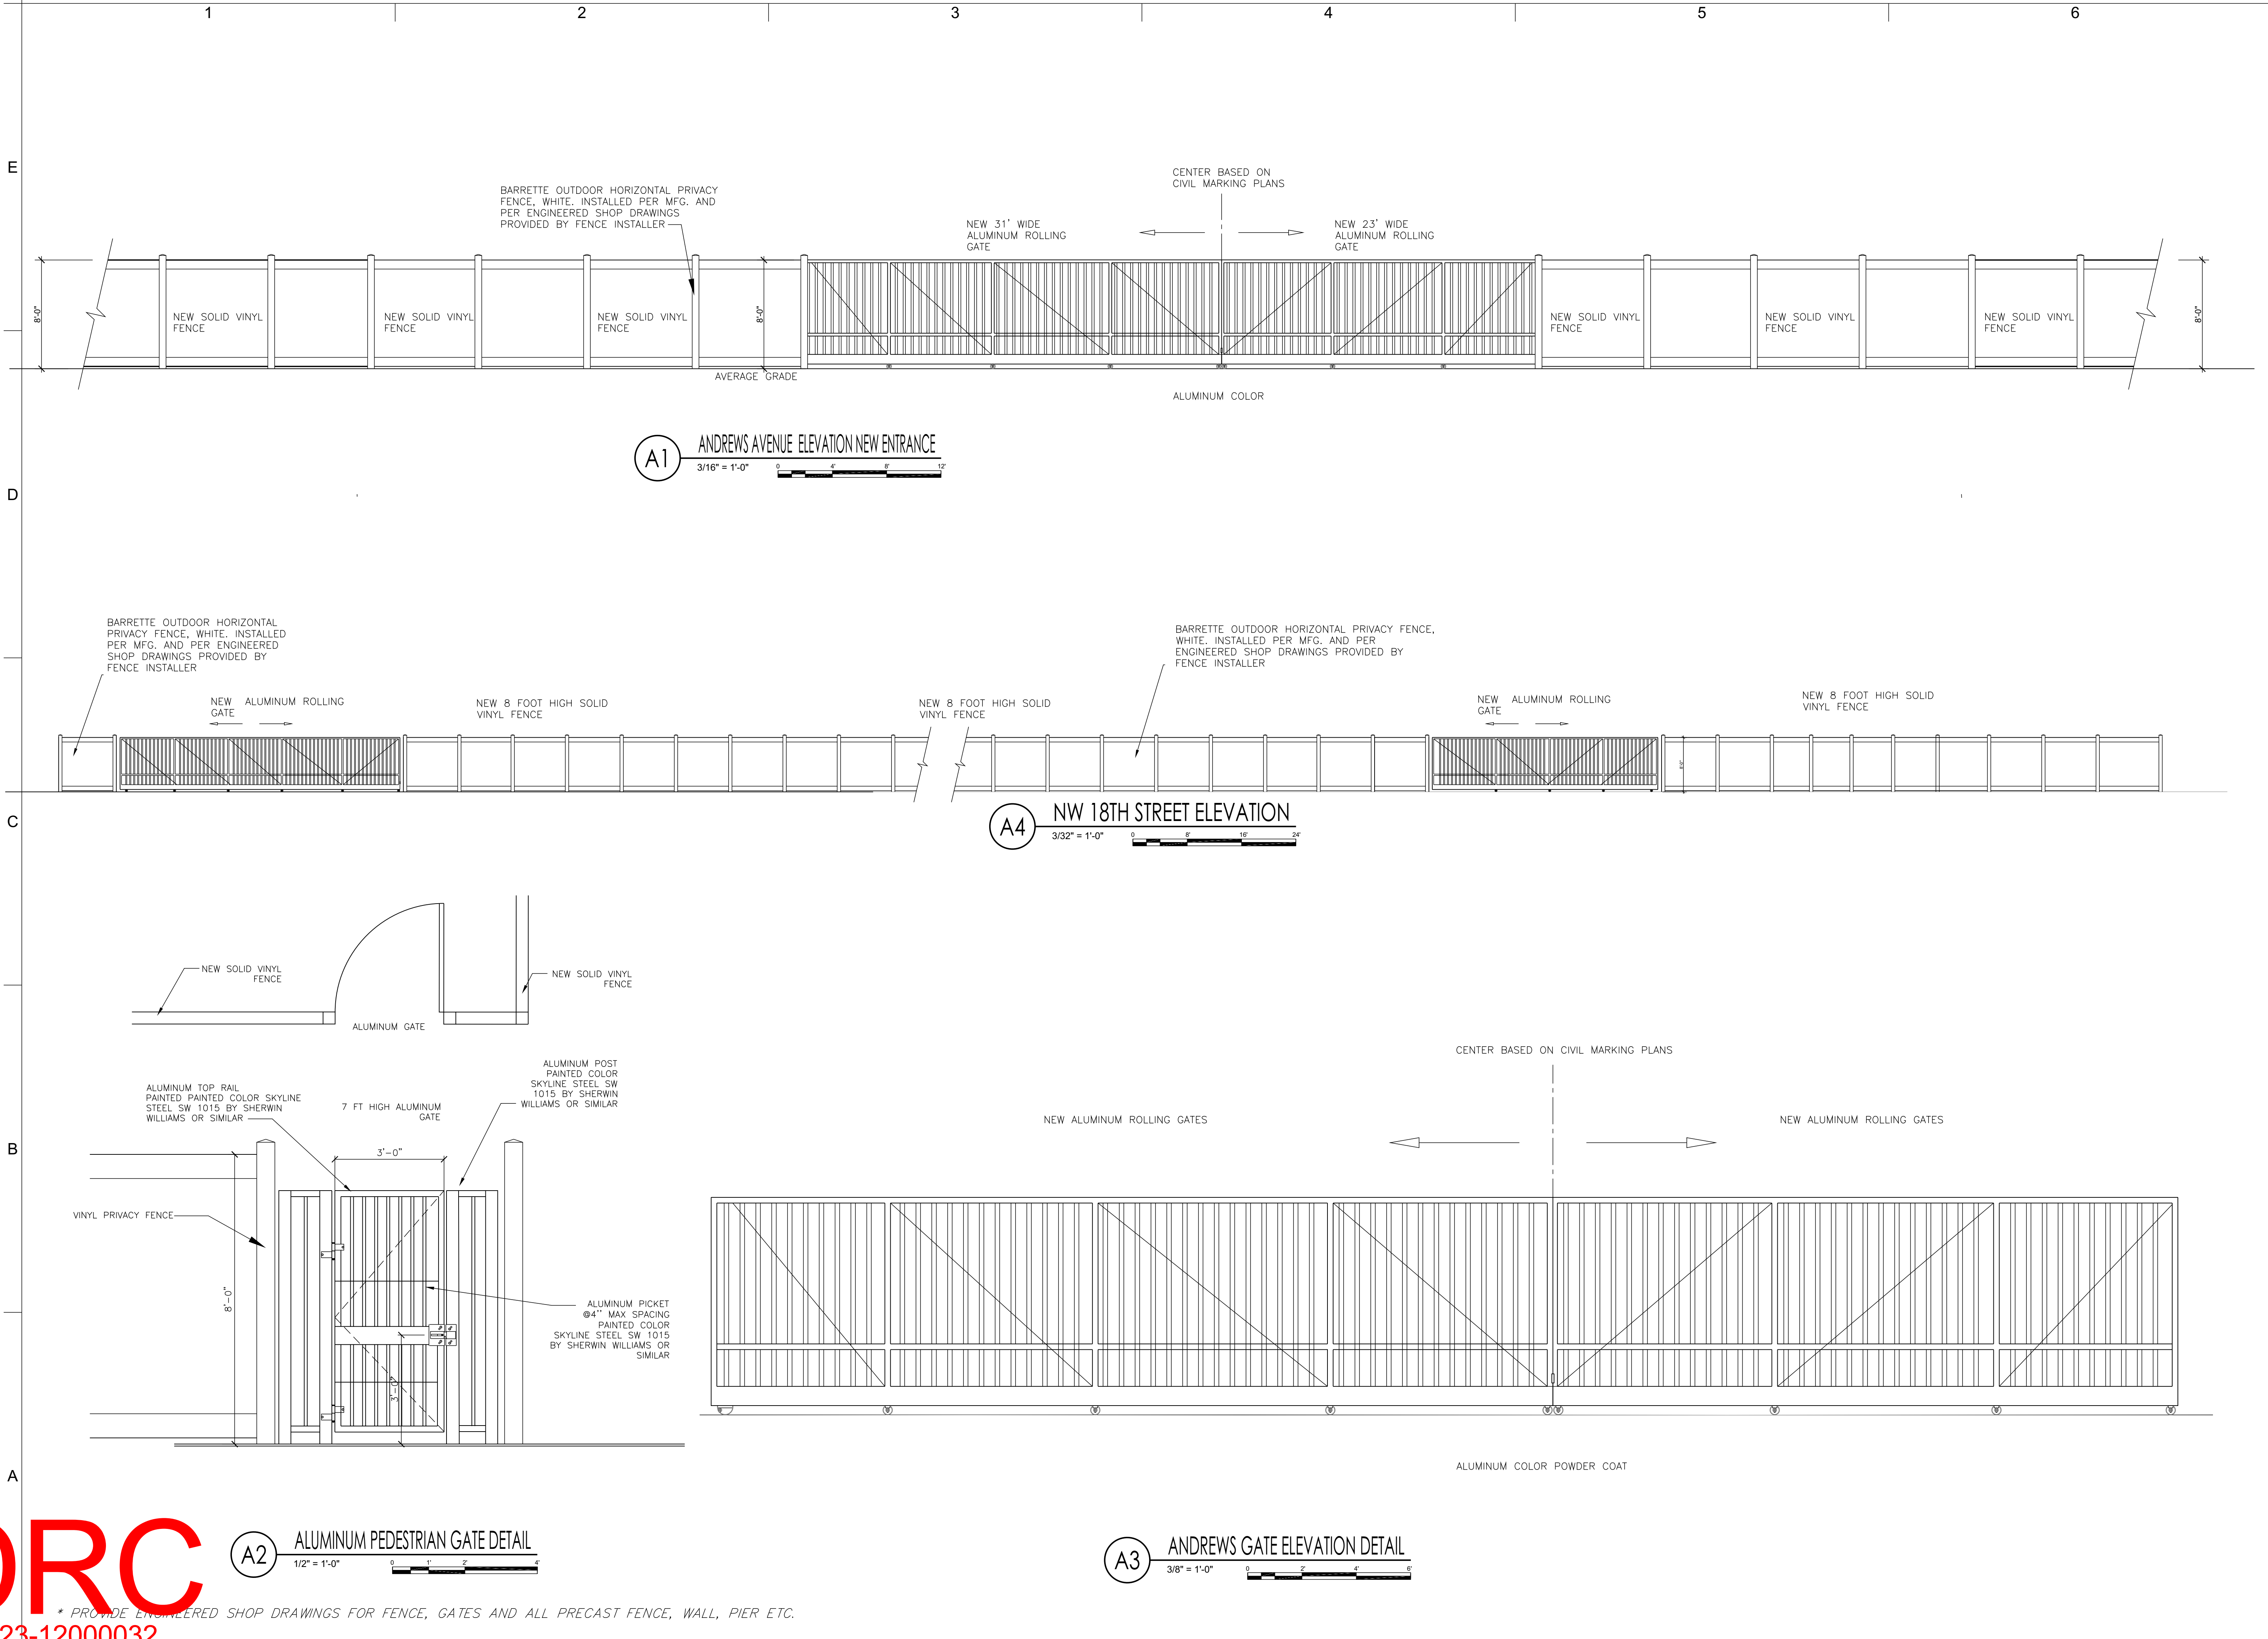

AA26001731
[SEAL]
WILLIAM J. GALLO FL AR0008440
Digitally signed by Brian Herbert
Date: 2024.03.01 10:56:52 -05'00'
BRIAN P. HERBERT FL AR0015474
[PROJECT]

BONSAL TURN LANE
1200 NW 18TH ST
POMPAHO BEACH FL 33069

OWNER

OLDCASTLE APG

REVISIONS

No.	Description	Date
1	MINOR SITE SBML	06-01-2023
2	MINOR SITE SBMTL	02-20-2024

PROJECT STATUS

DATE

FEB. 2, 2024

PROJECT NUMBER

2123

SCALE

AS SHOWN

DRAWN BY

CHECKED BY

DRAWING TITLE

GATE & FENCE

DRAWING NUMBER

AS-2

DRC
P-23-12000032
04/17/2024

* PROVIDE ENGINEERED SHOP DRAWINGS FOR FENCE, GATES AND ALL PRECAST FENCE, WALL, PIER ETC.