
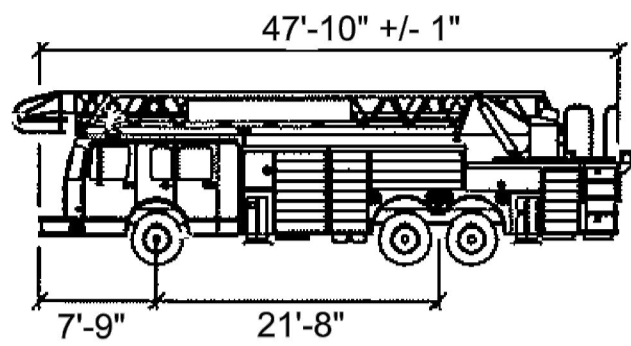



DRC
P 23-12000032
02/17/2024

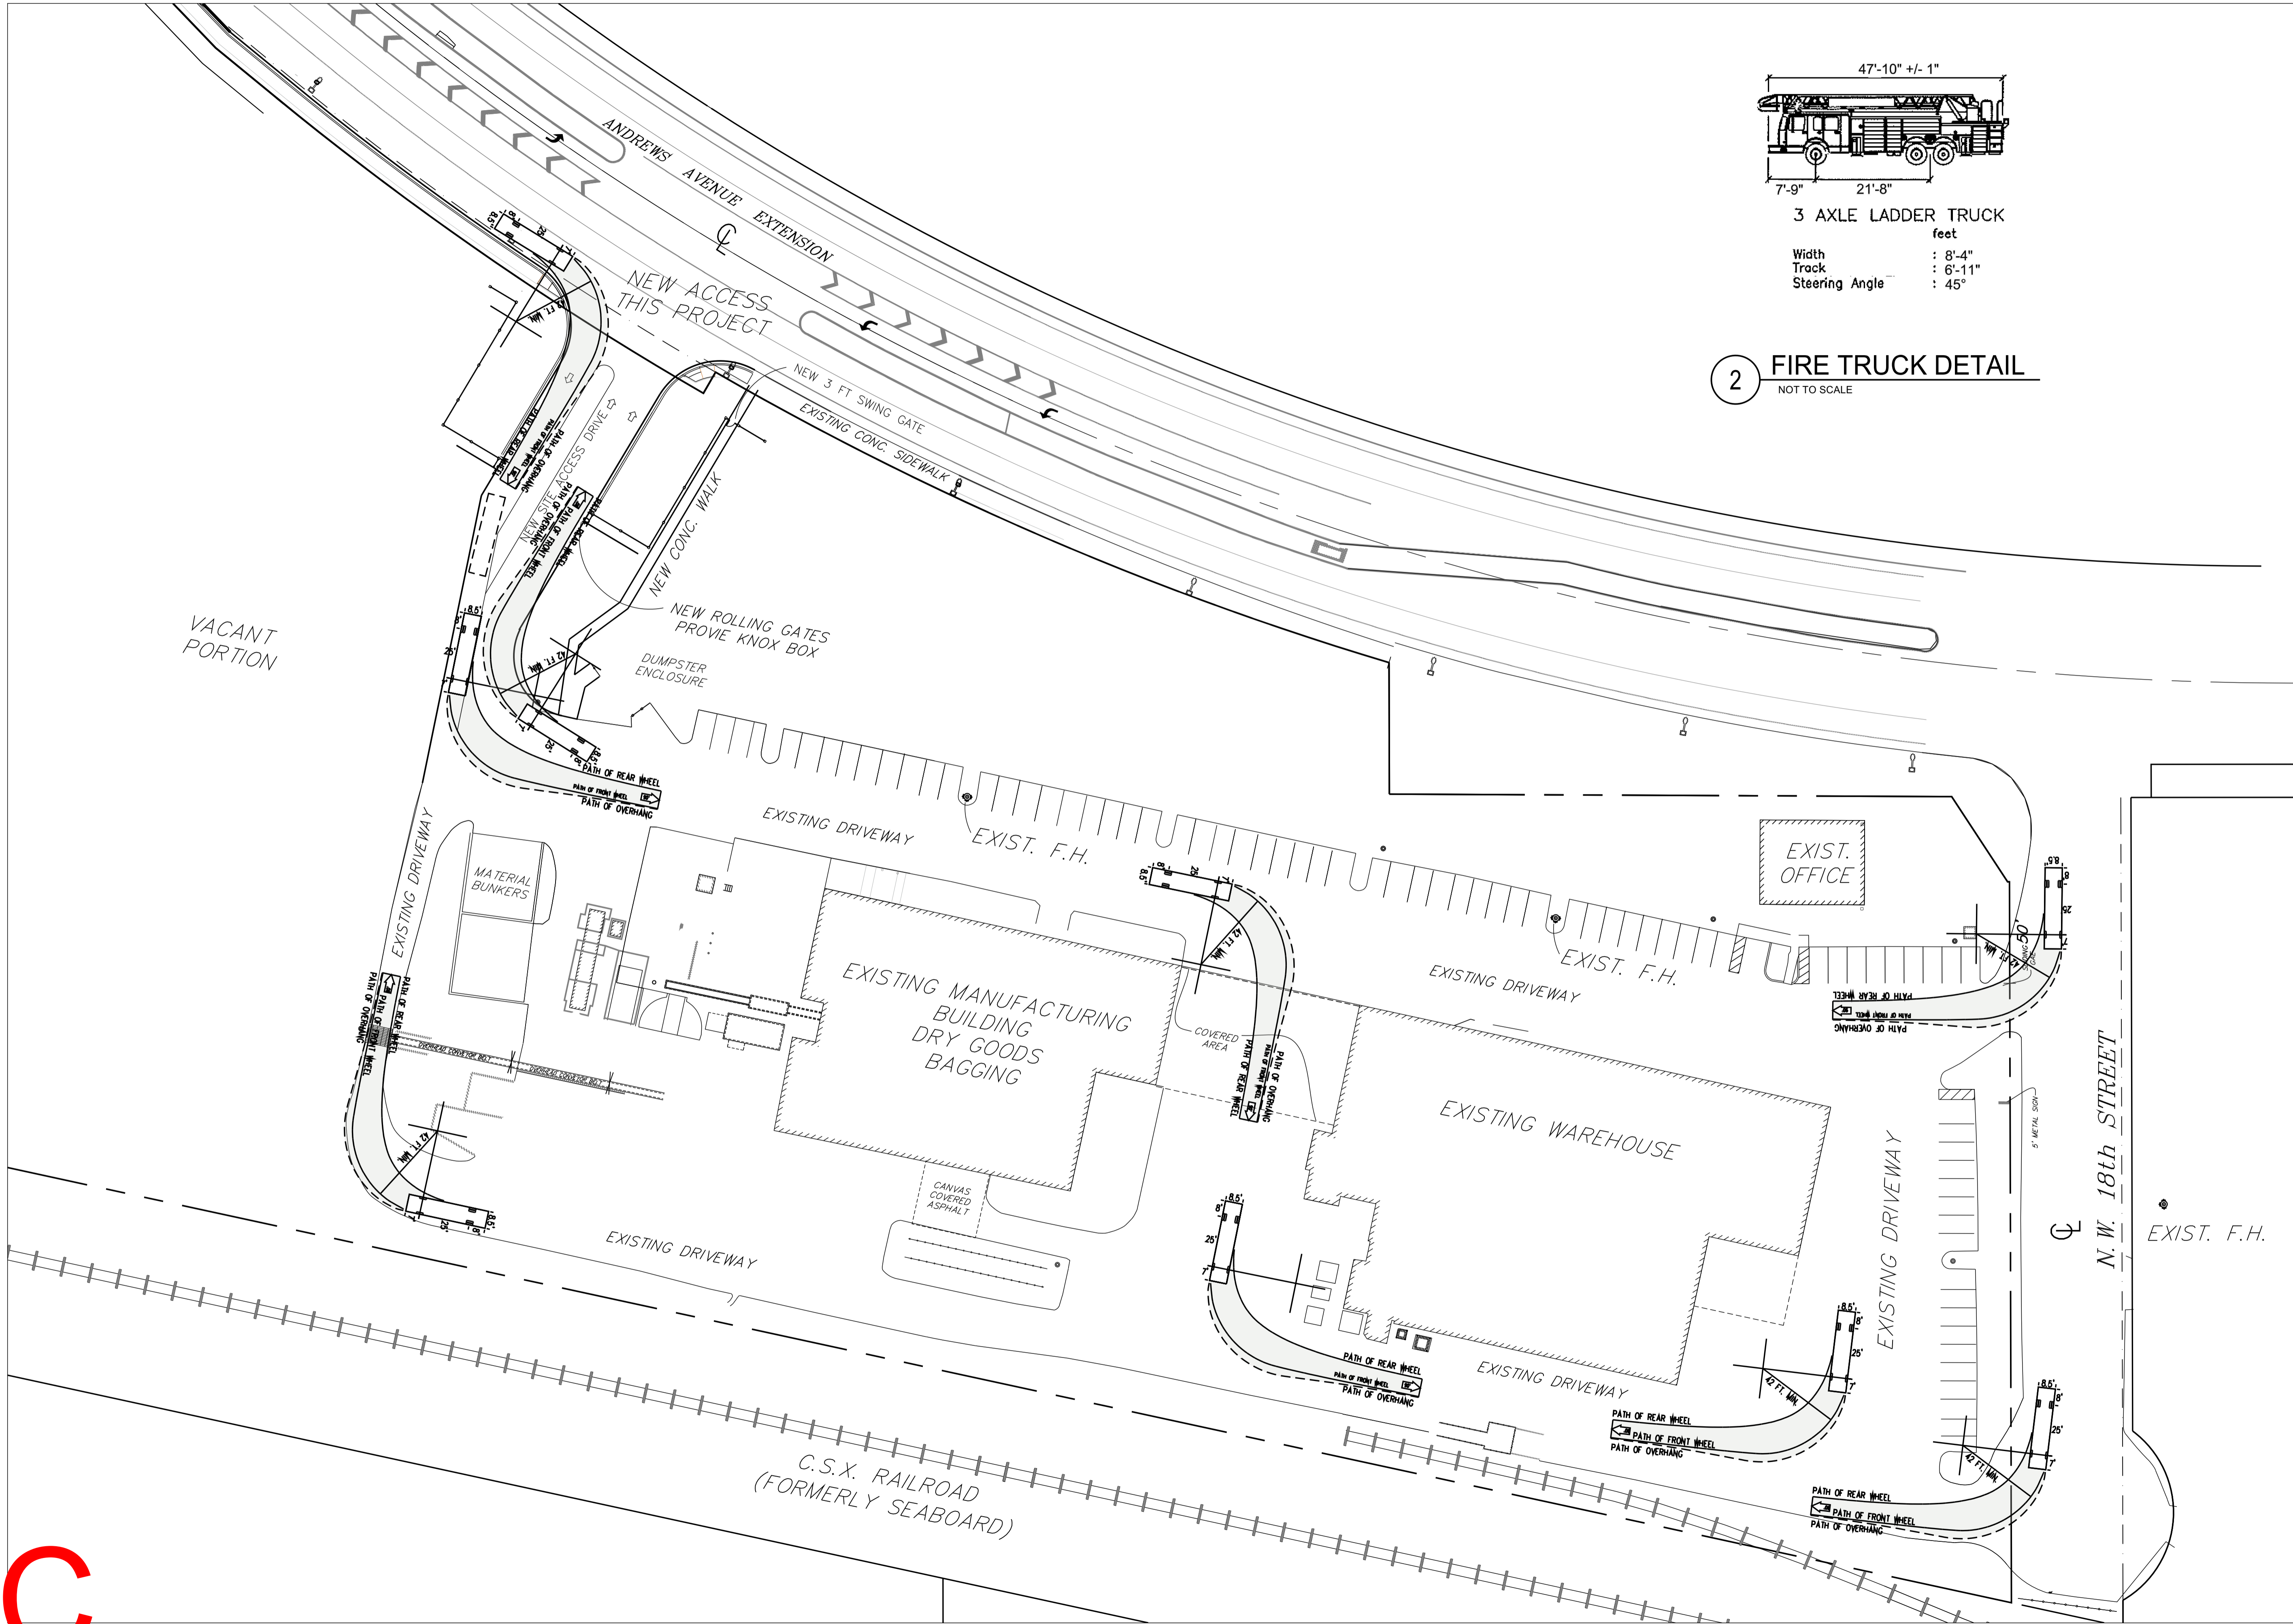

3 AXLE LADDER TRUCK
Width : 8'-4"
Track : 6'-11"
Steering Angle : 45°

2 FIRE TRUCK DETAIL
NOT TO SCALE

1 FIRE ACCESS PLAN
1" = 40'-0"

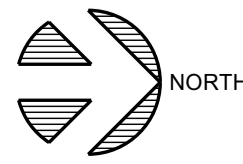


E

D

C

B

A

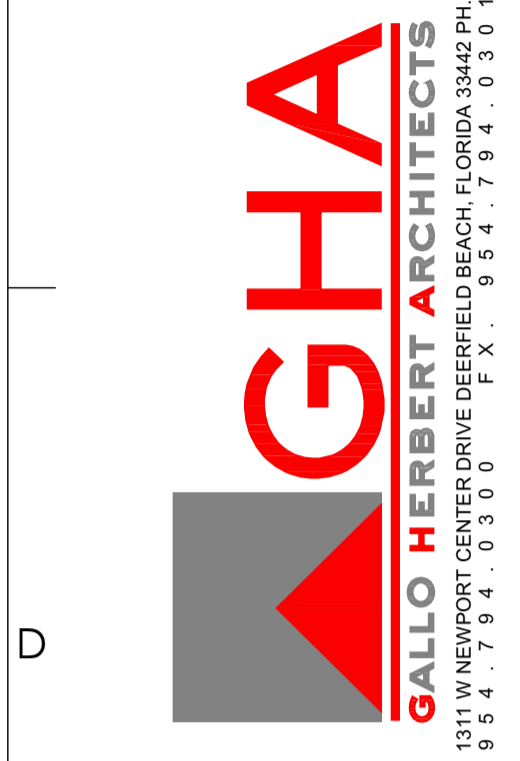

AA26001731
[SEAL]
[] WILLIAM J. GALLO FL AR0008440
Digitally signed by Brian Herbert
Date: 2024.02.20 15:07:53 -05'00'
[] BRIAN P. HERBERT FL AR0015474
[PROJECT]

BONSAL TURN LANE
1200 NW 18TH ST
POMPANO BEACH FL 33069

[OWNER]
OLDCASTLE APG
1200 NW 18TH STREET
POMPANO BEACH, FL 33069

[REVISIONS]		
No.	Description	Date
1	MINOR SITE	2023-09-01
2	DRC SUBMIT	2024-02-14

[PROJECT STATUS]
[DATE]
2023-09-01
[PROJECT NUMBER]
2123
[SCALE]
AS SHOWN
[DRAWN BY]
[CHECKED BY]
[DRAWING TITLE]
FIRE ACCESS PLAN
[DRAWING NUMBER]
FA-101