

DRC

PZ25- 12000043
01/21/2026

A


B

C


D

E

F

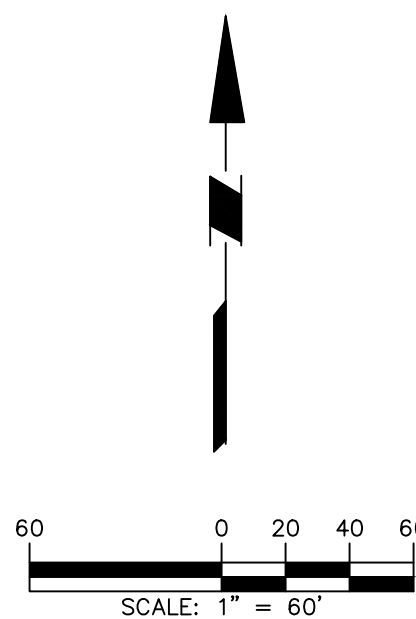

SIGN LEGEND	
	STOP SIGN (R1-1)
	HANDICAP PARKING SIGN (R7-8)
	RIGHT-TURN ONLY (R3-5R)
	YIELD TO PEDESTRIAN (R1-5B)

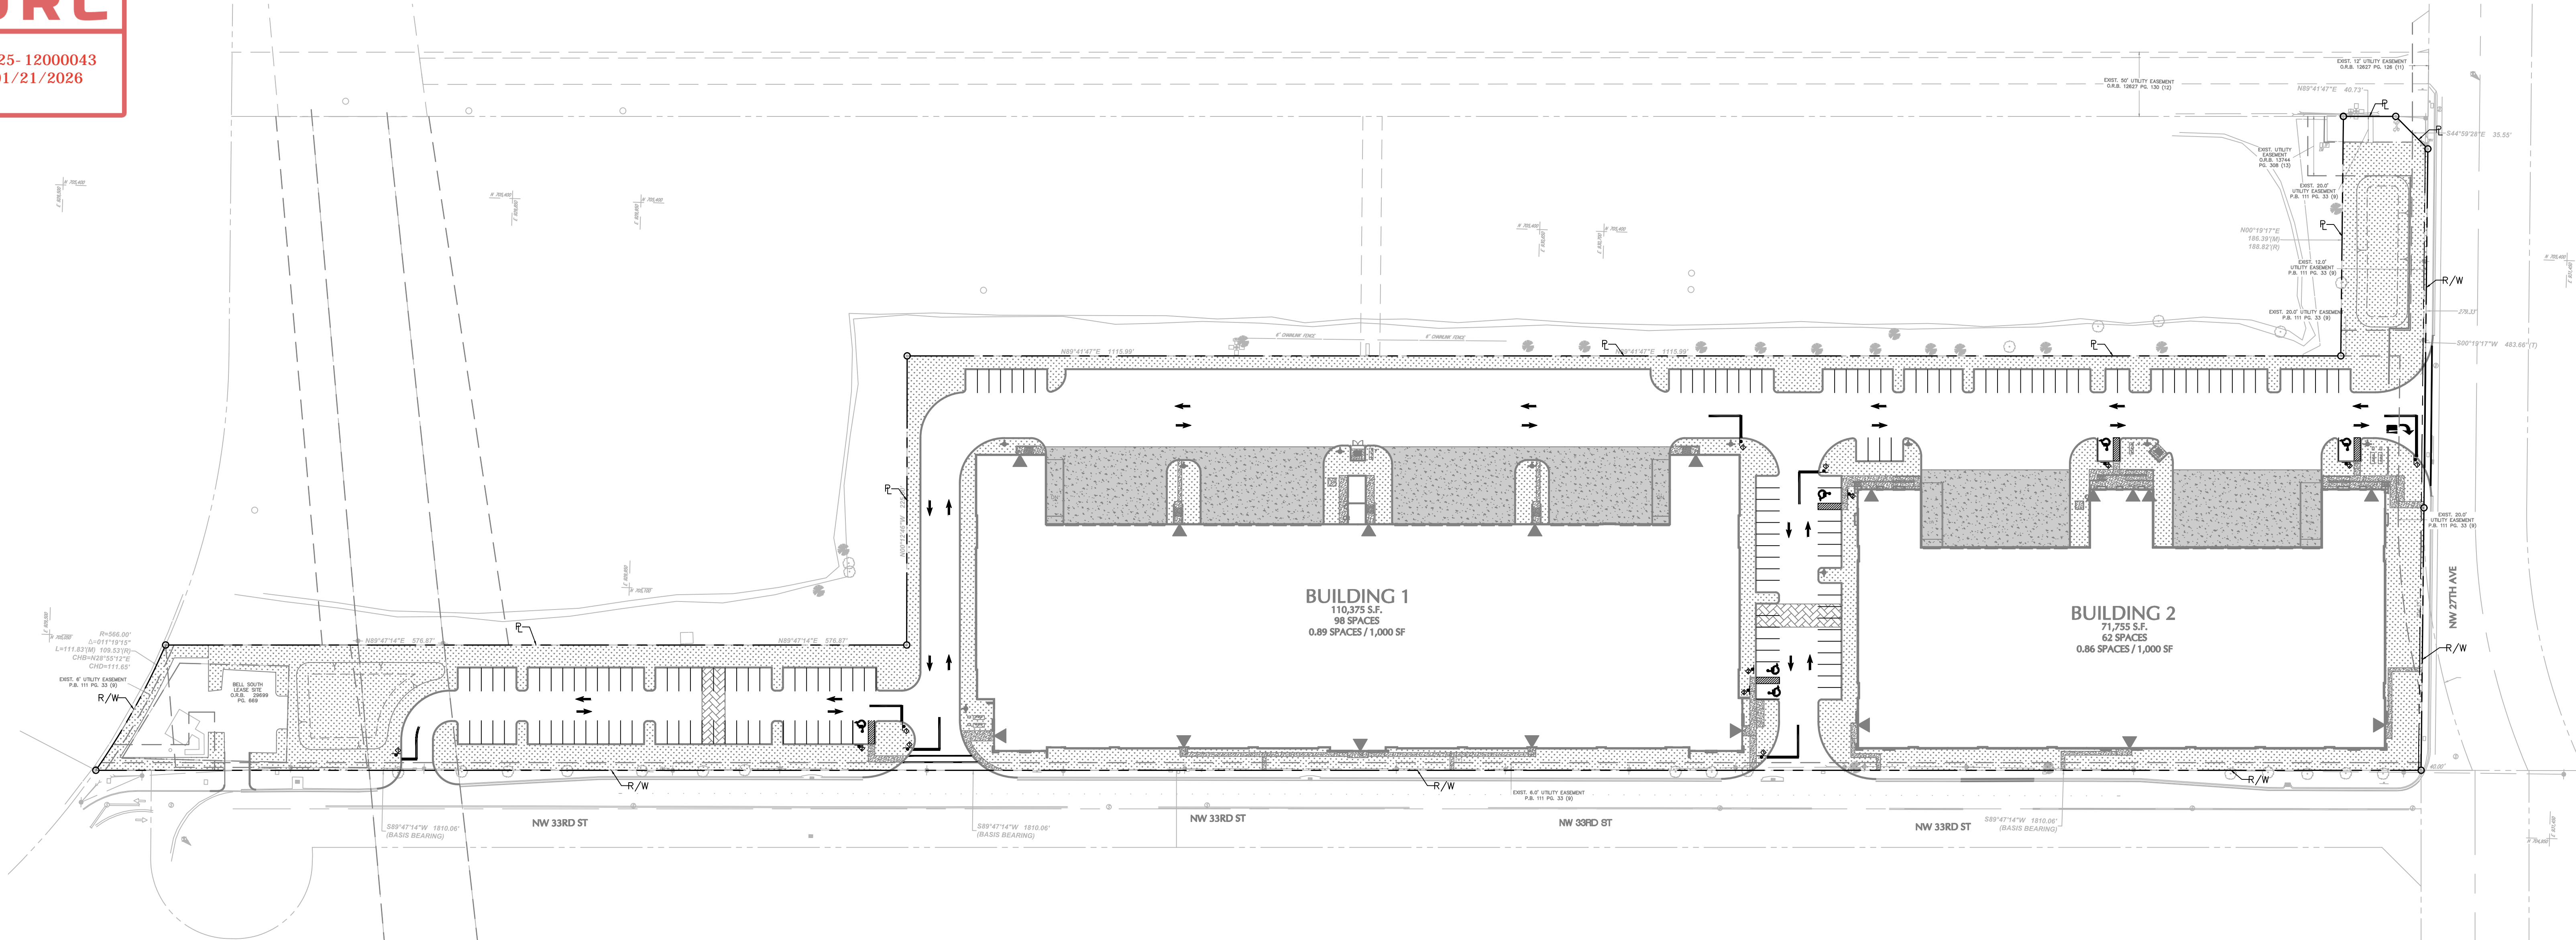

★ MICHAEL P. CARR ★
LICENSE
No. 72424
★
STATE OF
FLORIDA
★
PROFESSIONAL ENGINEER

This item has been digitally signed
and sealed by Michael Carr, P.E. on
the date adjacent to the seal.

Printed Copies of this document are
not considered signed and sealed
and the signature must be verified
on any electronic copies.

SIGNATURE: MICHAEL CARR DATE SIGNED: 12/12/2025
PROFESSIONAL ENGINEER FL Lic. No. 72424

LANGAN
Langan Engineering and
Environmental Services, LLC.
110 East Broward Boulevard, Suite 1500
Fort Lauderdale, FL 33301
T: 954.320.2100 F: 954.320.2101 www.langan.com
FBPE REGISTRY NO. 66011.B8172L.B8198

Project

FESTIVAL SOUTH
NW 33RD ST
POMPANO BEACH
BROWARD COUNTY FLORIDA

Overall
Striping and
Signage Plan

Project No.
330134202
Date
DECEMBER 2025
Drawn By
DMP
Checked By
CL

Drawing No.
SP-2.0

Date	Description	No.
Revisions		

Date: 12/12/2025 Time: 12:46 User: dmartinezpalai Style Table: Langan.stb Layout: SP-2.0 Document Code: 330134202-0501-CS102-0101