

SM

[illegible]

SEAL:

PAVING AND GRADING PLAN

POMPANO BEACH MARINE CENTER

701 Federal Highway

Pompano Beach, Florida 33062

Botek Thurlow
Engineering, Inc.

3409 NW 9th Avenue, Suite 1102, Ft. Lauderdale, FL 33309
www.borekthurlow-eng.com p: 954-568-0888 f: 954-568-0757

3409 NW 9th Avenue, Suite 1102, Ft. Lauderdale, FL 33309
www.borekthurlow-eng.com p: 954-568-0888 f: 954-568-0757


3409 NW 9th Avenue, Suite 1102, Ft. Lauderdale, FL 33309
www.borekthurlow-eng.com p: 954-568-0888 f: 954-568-0757

BTE PROJECT #:
23-1102

PROJECT DATE:
7-9-25

SHEET #:

C-2

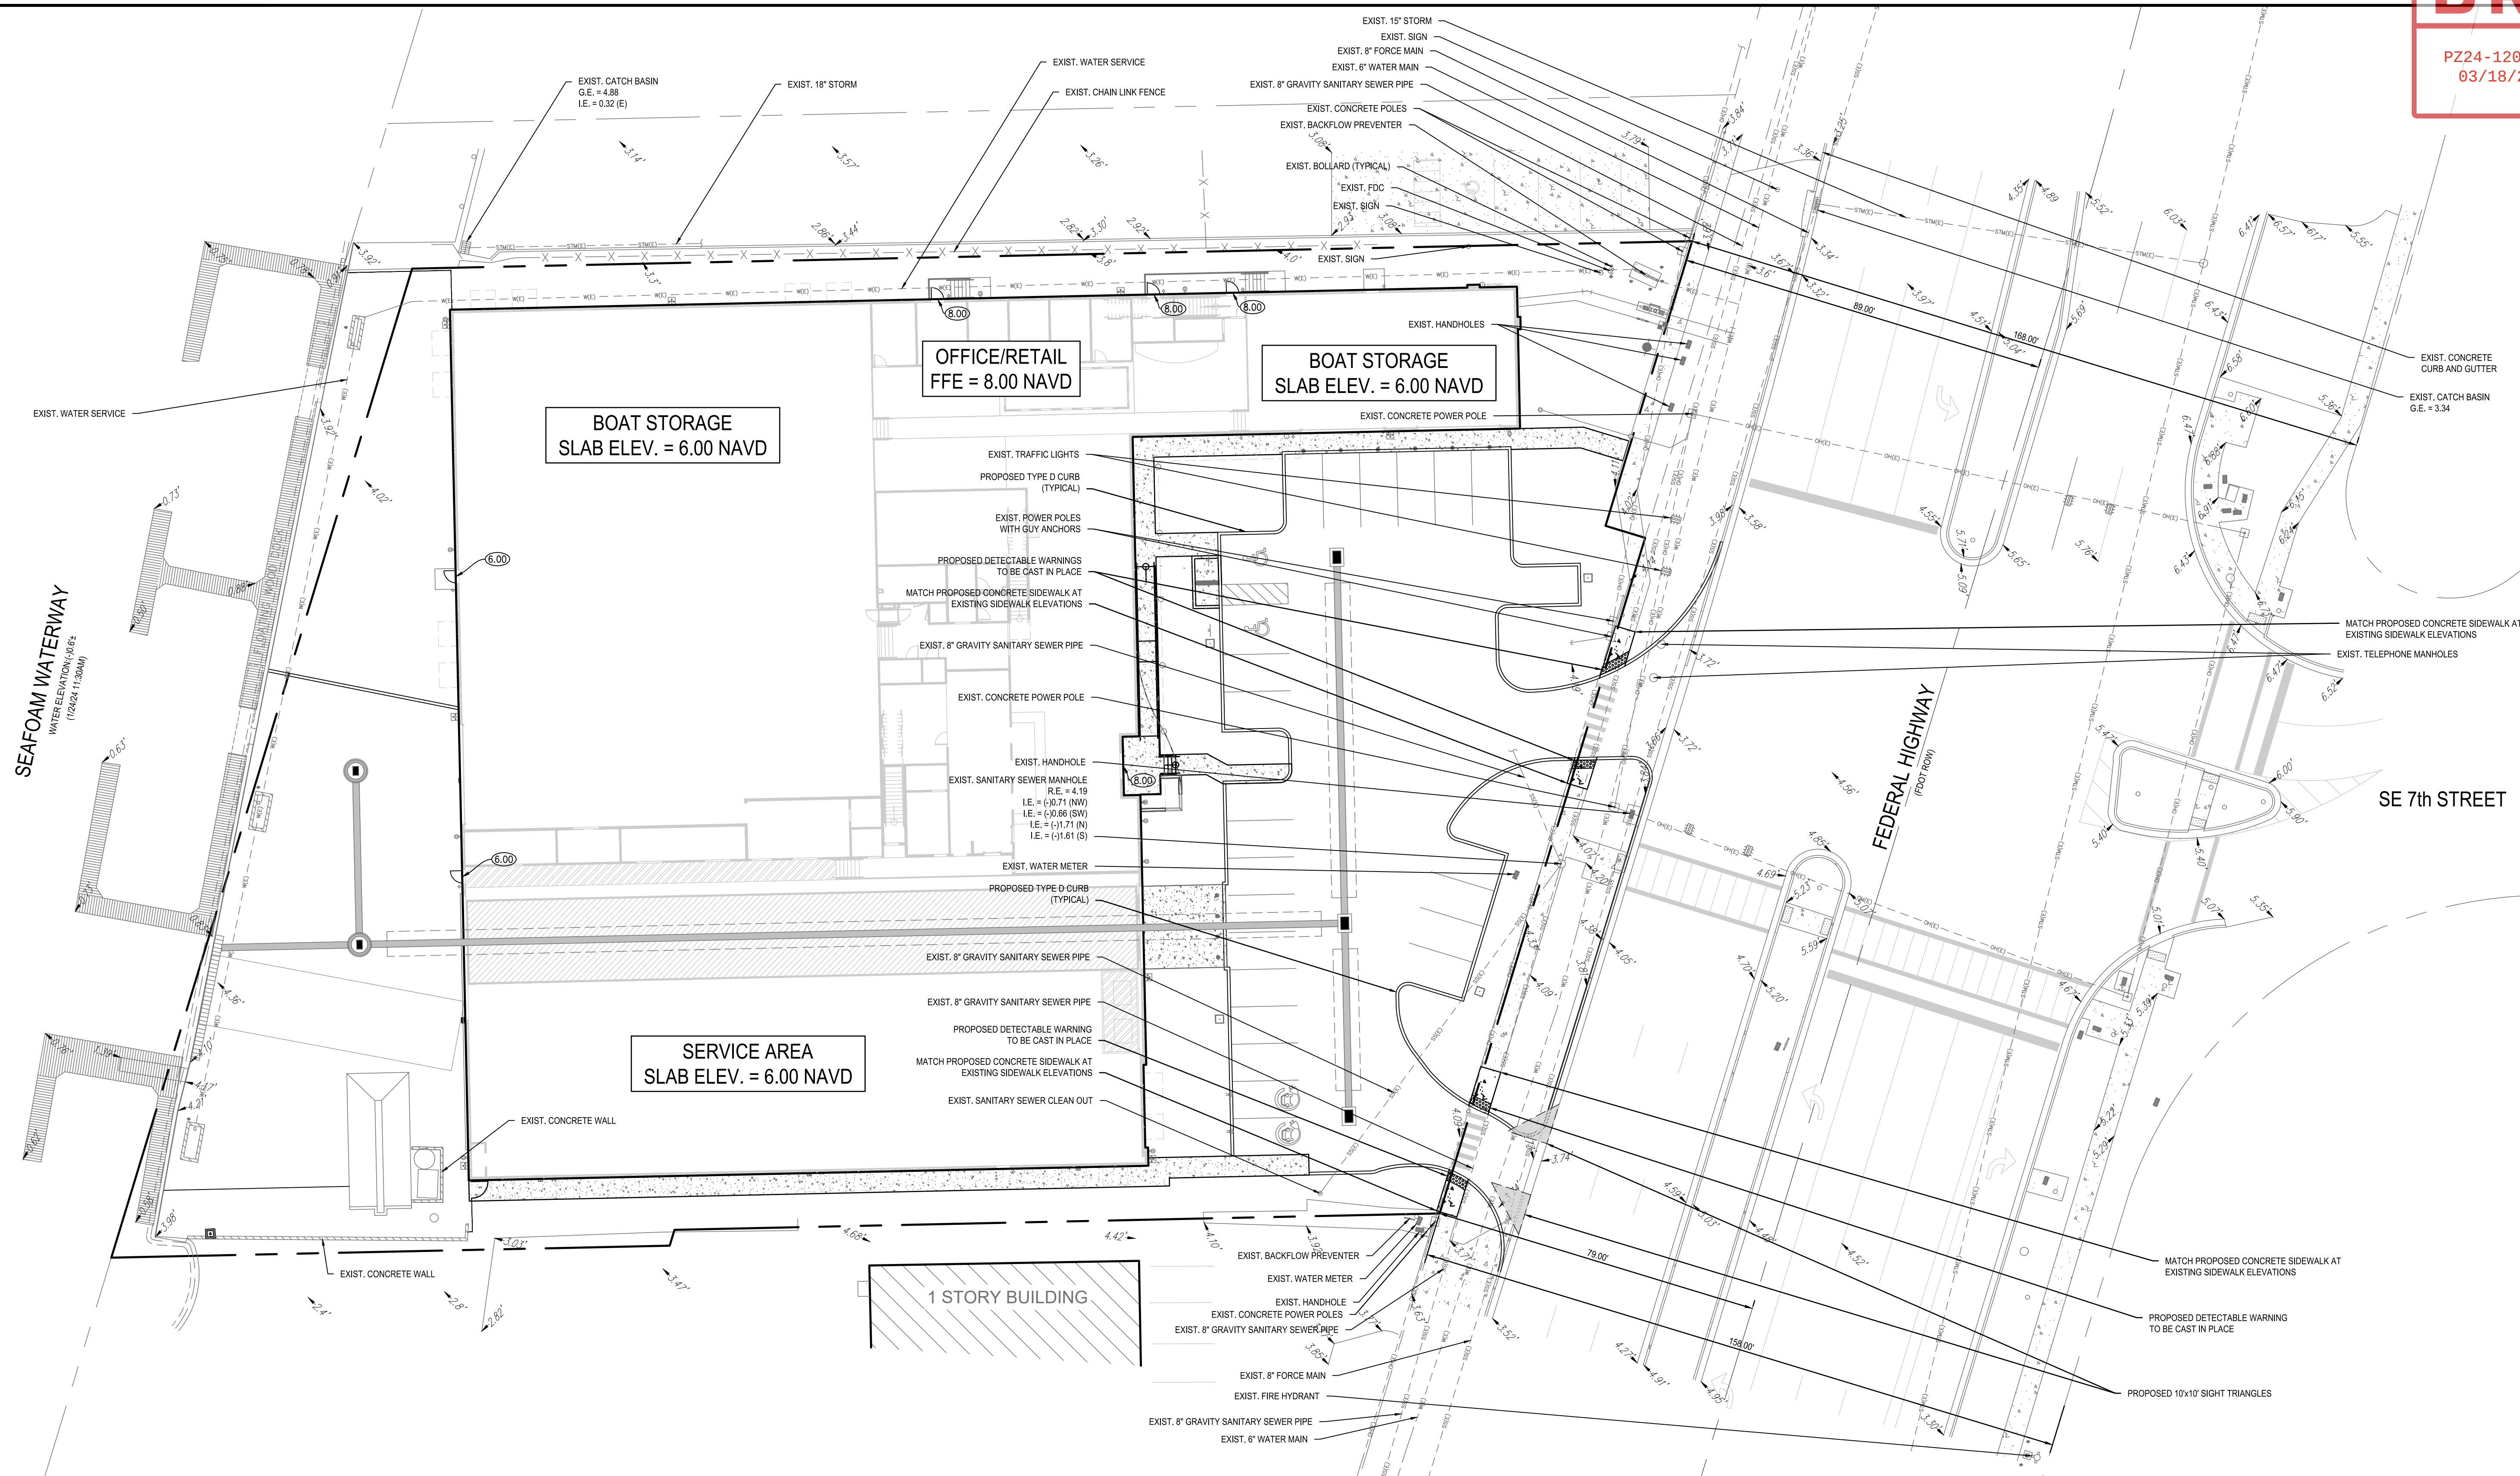

GENERAL PAVING AND GRADING NOTES:


1. CONTRACTOR TO RESTORE ALL EXISTING PAVEMENT, PAVEMENT MARKINGS, SIDEWALK, LANDSCAPING, IRRIGATION, ETC. DAMAGED DURING CONSTRUCTION INCLUDING ANY DAMAGE TO EXISTING ROADWAY IN PUBLIC R.O.W.
2. EXISTING GRADES SHOWN BY  GOVERN.  ARE FOR REFERENCE ONLY. FINISHED GRADES INDICATED BY  GOVERN.
3. ALL ELEVATIONS SHOWN HEREON REFER TO NAVD 1988 UNLESS NOTED OTHERWISE.
4. CROSSWALKS AND HC RAMP TO CONFORM TO A DA 180 DETECTABLE WARNING SURFACE.
5. EXACT LOCATION OF METERS AND BFPs TO BE COORDINATED IN THE FIELD.
6. REFER TO PAVING, GRADING, AND DRAINAGE DETAILS AND SECTIONS FOR ADDITIONAL INFORMATION.
7. RESTORE ANY PAVEMENT MARKINGS AFFECTED BY THE INSTALLATION OF THE TYPE 'F' CURB AND GUTTER PER BROWARD COUNTY MINIMUM STANDARDS.
8. ALL ADA MATS / DETECTABLE WARNINGS ARE TO BE CAST-IN-PLACE.
9. UNLESS NOTED OTHERWISE ON THE PLANS OR DETAILS, ANY MILLING AND RESURFACING REQUIRED BY THIS PROJECT SHALL BE A MINIMUM OF 1" DEPTH.

COUNTY NOTES:

1. ALL SIDEWALKS WITHIN THE APPROVED PERMIT LIMITS ARE TO BE ADA COMPLIANT, UPGRADED CURB RAMPS SHALL BE PROVIDED PER FDOT STANDARD INDEX 304.
2. ANY DAMAGED SIDEWALK OR CURB AND GUTTER WITHIN THE APPROVED PERMIT LIMITS IS TO BE REMOVED AND REPLACED IN ACCORDANCE WITH BROWARD COUNTY MINIMUM STANDARDS LATEST EDITION.
3. ANY PAVEMENT WITHIN THE APPROVED PERMIT LIMITS DAMAGED DURING CONSTRUCTION SHALL BE RECONSTRUCTED IN ACCORDANCE WITH BROWARD COUNTY MINIMUM STANDARDS LATEST EDITION.

PAVING AND GRADING LEGEND

PROPERTY or R/W LINE	<u>ABBREVIATIONS</u>
CENTER LINE	PROP. PROPOSED
NON VEHICULAR ACCESS LINE	E.X. EXISTING
	I.E. INVERT ELEVATION
	M.H. MANHOLE
	C.B. CATCH BASIN
	D.W. DRAINAGE WELL
	R.E. RIM ELEVATION
	G.E. GRATE ELEVATION

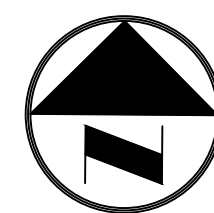

Always call 811 two full business days before you dig to have underground utilities located and marked.

Sunshine811.com



0 10 20 40 60

GRAPHIC SCALE IN FEET