


DRC

PZ24-12000920  
03/18/2026

BTE REF DATE: 2-13-2026

| # | DATE | REVISIONS |
|---|------|-----------|
|   |      |           |
|   |      |           |
|   |      |           |
|   |      |           |

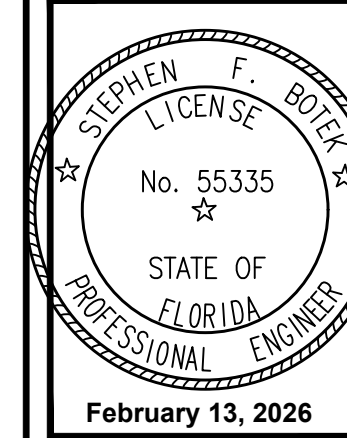

THIS DOCUMENT HAS BEEN  
DIGITALLY SIGNED AND  
SEALED BY STEPHEN F. BOTEK,  
P.E. ON THE DATE ADJACENT  
TO THE SEAL.

PRINTED COPIES OF THIS  
DOCUMENT ARE NOT  
CONSIDERED SIGNED AND  
SEALED AND THE SIGNATURE  
MUST BE VERIFIED ON ANY  
ELECTRONIC COPIES.

PAVING AND GRADING PLAN


POMPANO BEACH MARINE CENTER  
701 Federal Highway  
Pompano Beach, Florida 33062

Botek Thurlow  
Engineering, Inc.  
3400 NW 9th Avenue, Suite 102, Ft. Lauderdale, FL 33309  
www.botekthurlow-eng.com P: 954-568-8888 F: 954-568-0757

BTE PROJECT #:  
23-1102

PROJECT DATE:  
7-9-25

SHEET #:  
C-2

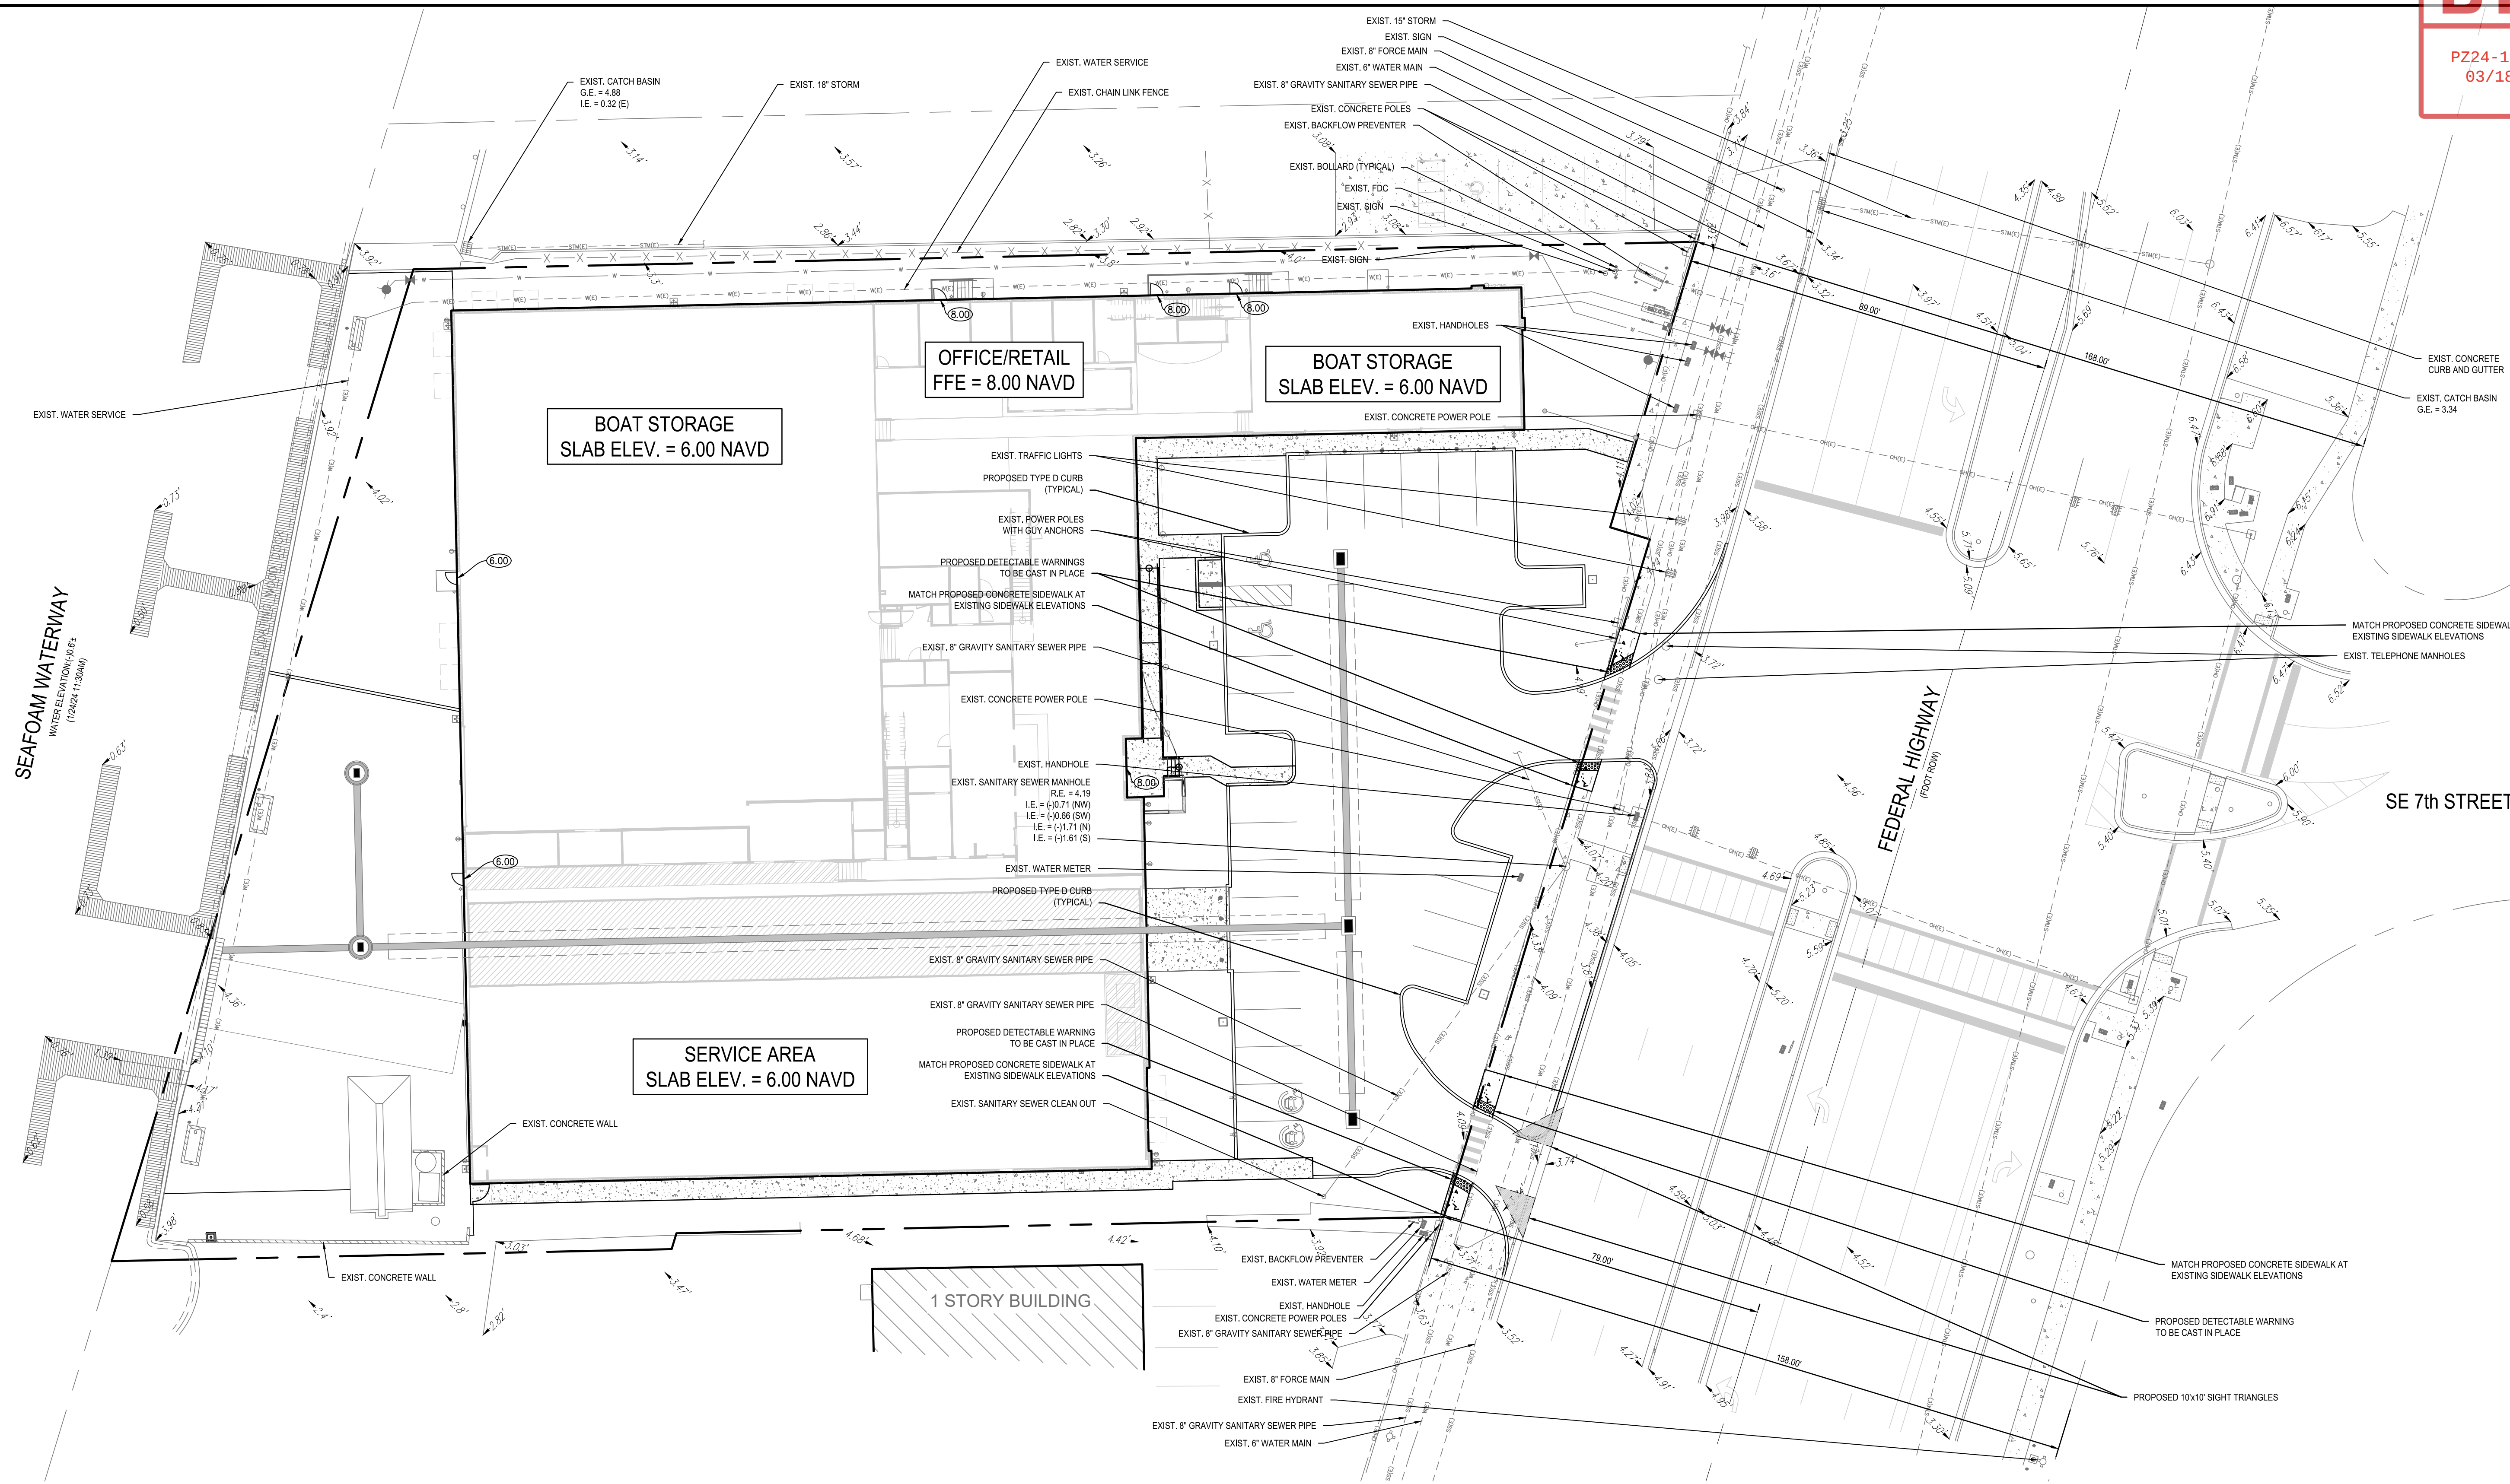

GENERAL PAVING AND GRADING NOTES:



- CONTRACTOR TO RESTORE ALL EXISTING PAVEMENT, PAVEMENT MARKINGS, SIDEWALK, LANDSCAPING, IRRIGATION, ETC. DAMAGED DURING CONSTRUCTION INCLUDING ANY DAMAGE TO EXISTING ROADWAY IN PUBLIC R.O.W.
- EXISTING GRADES SHOWN BY (X) ARE FOR REFERENCE ONLY. FINISHED GRADES INDICATED BY (X) GOVERN.
- ALL ELEVATIONS SHOWN HEREON REFER TO NAVD 1988 UNLESS NOTED OTHERWISE.
- CROSSWALKS AND HC RAMPS TO CONFORM TO ADA W/ DETECTABLE WARNING SURFACE.
- EXACT LOCATION OF METERS AND BFPs TO BE COORDINATED IN THE FIELD.
- REFER TO PAVING, GRADING, AND DRAINAGE DETAILS AND SECTIONS FOR ADDITIONAL INFORMATION.
- RESTORE ANY PAVEMENT MARKINGS AFFECTED BY THE INSTALLATION OF THE TYPE 'F' CURB AND GUTTER PER BROWARD COUNTY MINIMUM STANDARDS.
- ALL ADA MATS / DETECTABLE WARNINGS ARE TO BE CAST-IN-PLACE.
- UNLESS NOTED OTHERWISE ON THE PLANS OR DETAILS, ANY MILLING AND RESURFACING REQUIRED BY THIS PROJECT SHALL BE A MINIMUM OF 1" DEPTH.

COUNTY NOTES:

- ALL SIDEWALKS WITHIN THE APPROVED PERMIT LIMITS ARE TO BE ADA COMPLIANT. UPGRADED CURB RAMPS SHALL BE PROVIDED PER FDOT STANDARD INDEX 304.
- ANY DAMAGED SIDEWALK OR CURB AND GUTTER WITHIN THE APPROVED PERMIT LIMITS IS TO BE REMOVED AND REPLACED IN ACCORDANCE WITH BROWARD COUNTY MINIMUM STANDARDS LATEST EDITION.
- ANY PAVEMENT WITHIN THE APPROVED PERMIT LIMITS DAMAGED DURING CONSTRUCTION SHALL BE RECONSTRUCTED IN ACCORDANCE WITH BROWARD COUNTY MINIMUM STANDARDS LATEST EDITION.

PAVING AND GRADING LEGEND

| PROPERTY or R/W LINE      | ABBREVIATIONS                 |
|---------------------------|-------------------------------|
| CENTER LINE               | PROP. EXIST. INVERT ELEVATION |
| NON VEHICULAR ACCESS LINE | M.H. MANHOLE                  |
|                           | C.B. CATCH BASIN              |
|                           | D.W. DRAINAGE WELL            |
|                           | R.E. RIM ELEVATION            |
|                           | G.E. GRATE ELEVATION          |

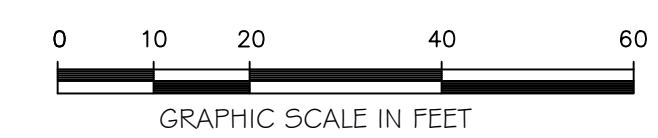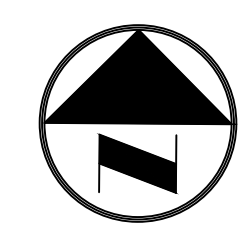

Always call 811 two full business days before you dig to have underground utilities located and marked.

**Sunshine811.com**