



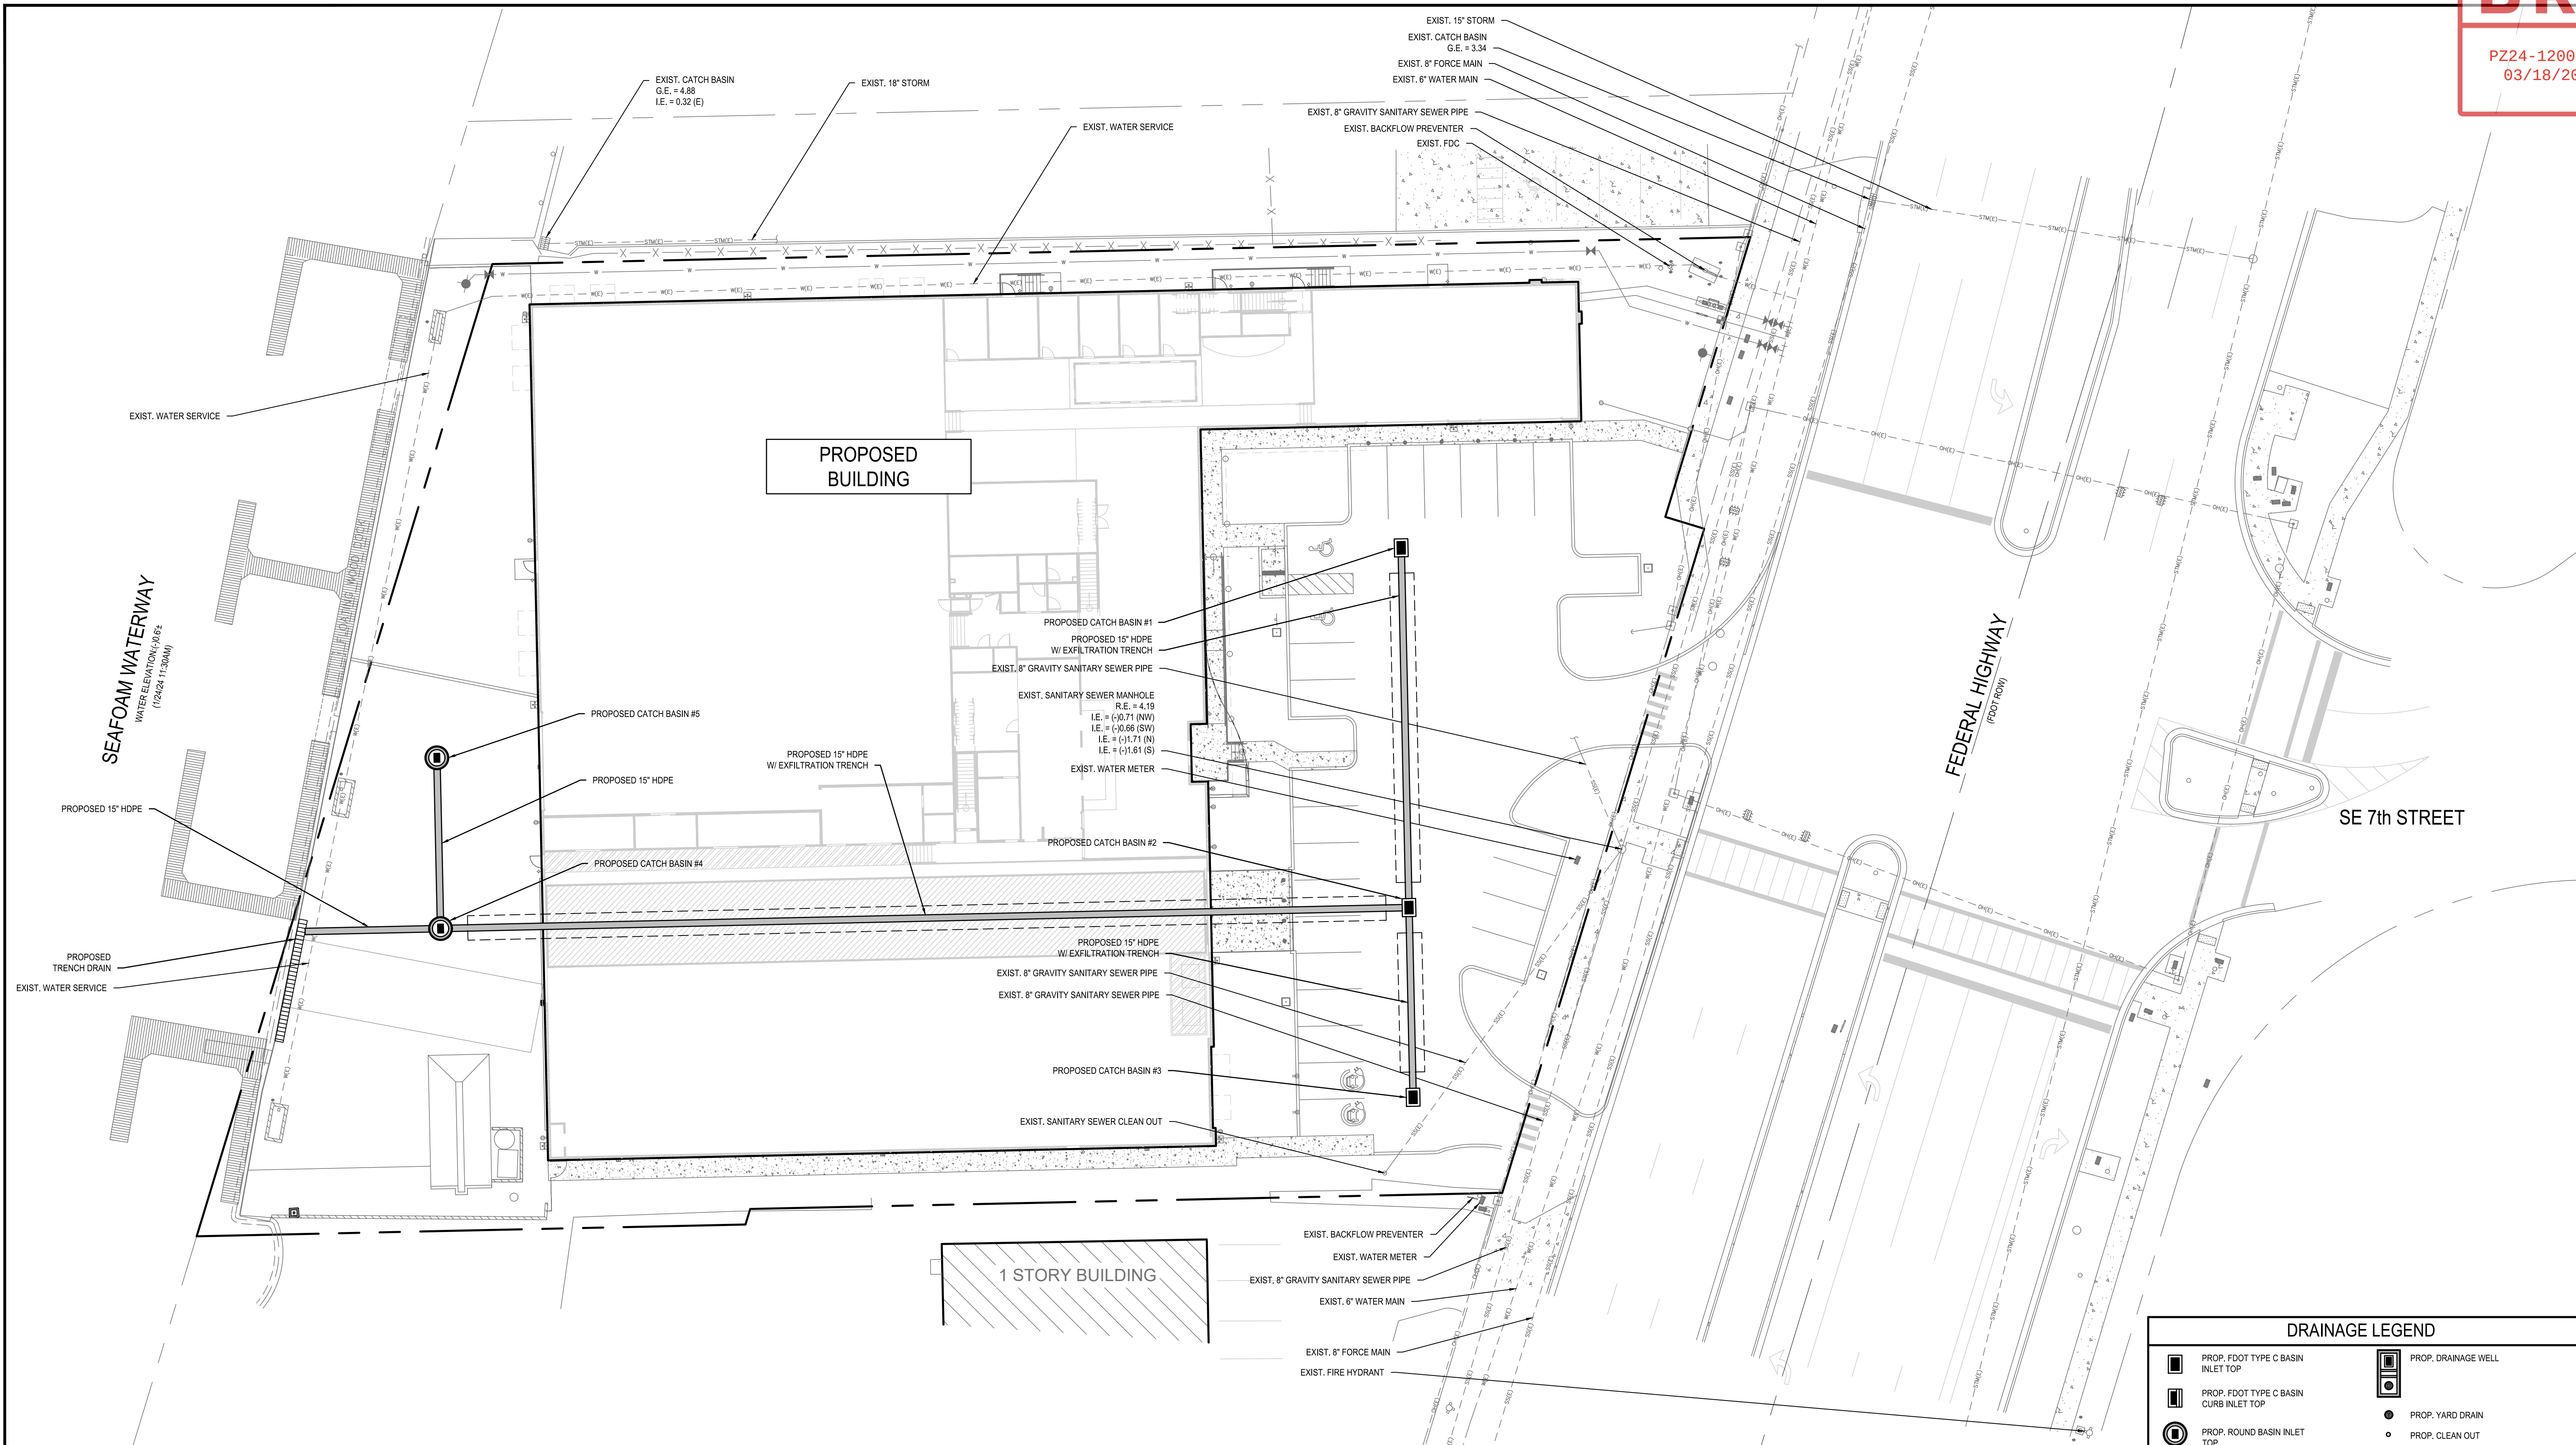

- GENERAL DRAINAGE NOTES:**
- ALL ROOF DRAINS TO BE CONNECTED TO THE NEAREST STORM DRAINAGE STRUCTURE.
 - UPON COMPLETION OF CONSTRUCTION, THE CONTRACTOR IS RESPONSIBLE FOR CLEANING ALL EXISTING DRAINAGE WITHIN THE CITY OF POMPANO BEACH AND/OR FDOT RIGHT OF WAY THAT HAS BEEN AFFECTED BY THE CONSTRUCTION.
 - DURING CONSTRUCTION ACTIVITIES INLET PROTECTION SHALL BE PROVIDED FOR ALL DRAINAGE INLETS ADJACENT TO THE PROJECT SITE. REFER TO POLLUTION/EROSION CONTROL PLAN.
 - SHOULD Dewatering BE REQUIRED, CONTRACTOR IS RESPONSIBLE FOR OBTAINING REQUIRED AGENCY APPROVALS AND OR PERMITS.
 - THE PROPOSED DRAINAGE WELLS SHOWN ON THIS PLAN ARE NOT TO BE USED FOR ANY Dewatering PURPOSES.
 - ALL EXISTING UTILITIES SHOWN ON THIS PLAN ARE BASED ON THE BEST AVAILABLE INFORMATION. THE EXISTING UTILITY INFORMATION SHOWN HERE IS FOR THE CONTRACTORS CONVENIENCE AND THE E.O.R. ASSUMES NO RESPONSIBILITY FOR THEIR ACCURACY. BEFORE COMMENCING CONSTRUCTION CONTRACTOR TO CALL FOR UTILITY LOCATES. VERIFY ALL EXISTING UTILITIES' LOCATIONS AND DEPTHS, AND NOTIFY E.O.R. OF ANY CONFLICTS.
 - ALL ELEVATIONS SHOWN HEREON REFER TO NAVD 1988 UNLESS NOTED OTHERWISE.

DRAINAGE LEGEND			
	PROP. FDOT TYPE C BASIN INLET TOP		PROP. DRAINAGE WELL
	PROP. FDOT TYPE C BASIN CURB INLET TOP		PROP. YARD DRAIN
	PROP. ROUND BASIN INLET TOP		PROP. CLEAN OUT
	PROP. ROUND BASIN MANHOLE TOP		PROP. DRAINAGE PIPE
	PROP. BASIN CURB INLET TOP		PROP. EXFILTRATION TRENCH
	PROP. SANITARY SEWER PIPE	ABBREVIATIONS	
	PROP. WATER PIPE	PROP. EXIST. INVERT ELEVATION	PROP. EXIST. INVERT ELEVATION
	EXIST. WATER PIPE	M.H. MANHOLE	CATCH BASIN
	EXIST. SANITARY SEWER PIPE	D.W. DRAINAGE WELL	DRAINAGE WELL
	EXIST. STORM PIPE	R.E. RIM ELEVATION	RIM ELEVATION
	EXIST. ATT UNDERGROUND	G.E. GRATE ELEVATION	GRATE ELEVATION
	EXIST. BROWARD TRAFFIC COMMUNICATIONS	EXIST. UNKNOWN UNDERGROUND	EXIST. UNKNOWN UNDERGROUND
	EXIST. BROWARD FIBER OPTIC	EXIST. FPL UNDERGROUND	EXIST. FPL UNDERGROUND
	EXIST. COMCAST UNDERGROUND	EXIST. ELECTRICAL UNDERGROUND	EXIST. ELECTRICAL UNDERGROUND
	EXIST. ELECTRICAL UNDERGROUND	EXIST. ATT UNDERGROUND	EXIST. ATT UNDERGROUND
	EXIST. FIBER OPTIC UNDERGROUND	EXIST. OVERHEAD	EXIST. OVERHEAD
		EXIST. TELEPHONE UNDERGROUND	EXIST. TELEPHONE UNDERGROUND

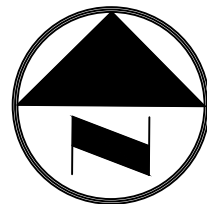

0 10 20 40 60
GRAPHIC SCALE IN FEET

Always call 811 two full business days before you dig to have underground utilities located and marked.
Sunshine811.com