

DRC
PZ23-92000001
08/21/2024

DATE	08/21/2024
REVISIONS	
FILE NAME	10564 SUR.DWG


CAULFIELD & WHEELER, INC.
CIVIL ENGINEERING
LANDSCAPE ARCHITECTURE - SURVEYING
7900 GLADES ROAD - SUITE 100
BOCA RATON, FLORIDA 33434
PHONE (561) 392-1991 / FAX (561) 750-1452

PALM AIRE TOWNHOMES
ALTA/NSPS LAND TITLE SURVEY

DATE 08/29/2023
DRAWN BY DR
F.B./ PG. HDS
SCALE 1"=80'

DAVID P. LINDLEY
REGISTERED LAND
SURVEYOR NO. 5005
STATE OF FLORIDA
L.B. 3591

OB # 10564
T.NO. 2
OF 4 SHEETS

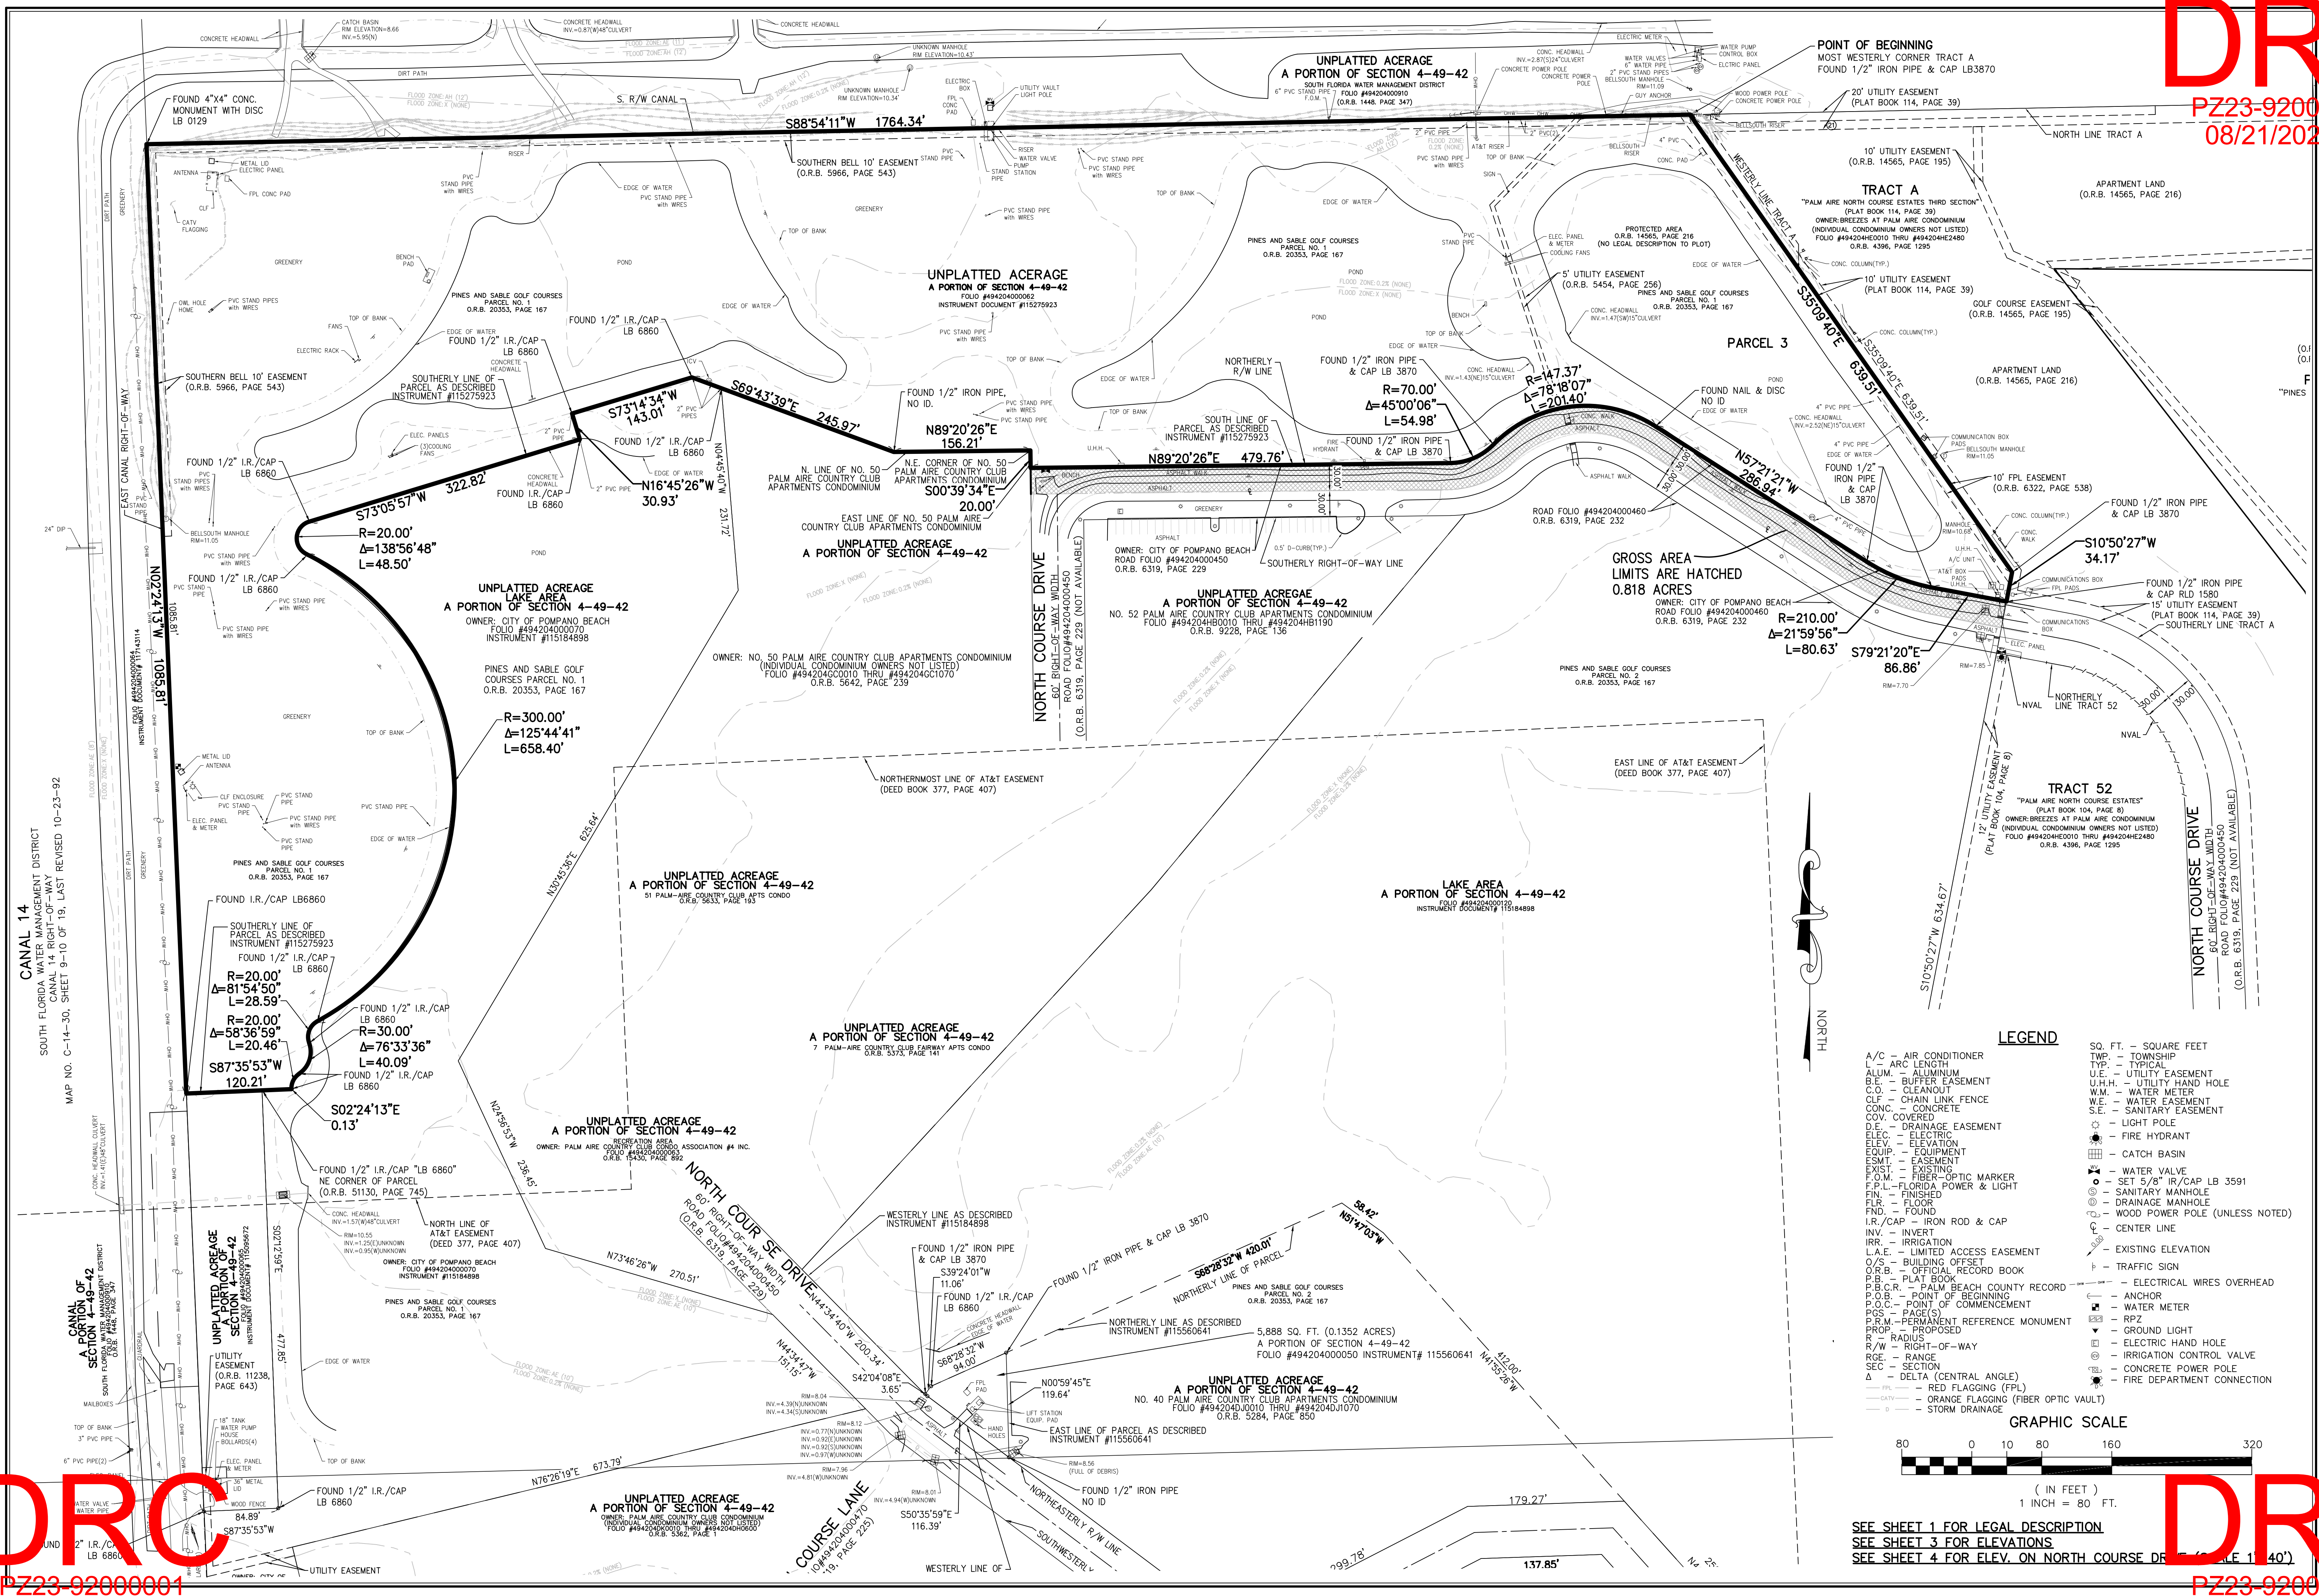

DRC
PZ23-92000001
04/03/2024

DRC
PZ23-92000001
02/07/2024