

No.	DESCRIPTION:	DATE:
1	DRC APPLICATION	06/11/2024
2	DRC APPLICATION REV.1	11/13/2024
3	DRC APPLICATION REV.2	02/12/2025


NOT FOR CONSTRUCTION
Discrepancies must be reported immediately to the Architect before proceeding.
Only figured dimensions are to be used.
Contractors must check all dimensions on site.

TREE PLANTING PLAN

SHEET No.:

750-L-500


SEAL:

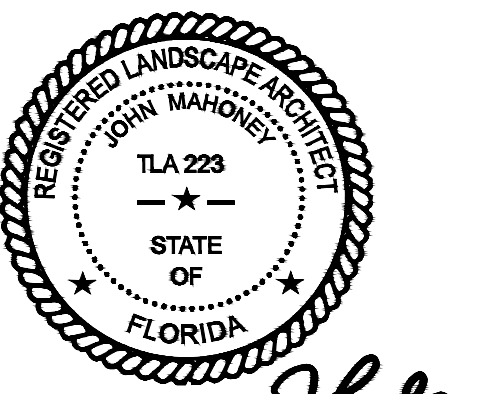

SIGNATURE:

J. Mahoney

All drawing and written materials herein constitute original work of the architect and may only be duplicated with their written consent.

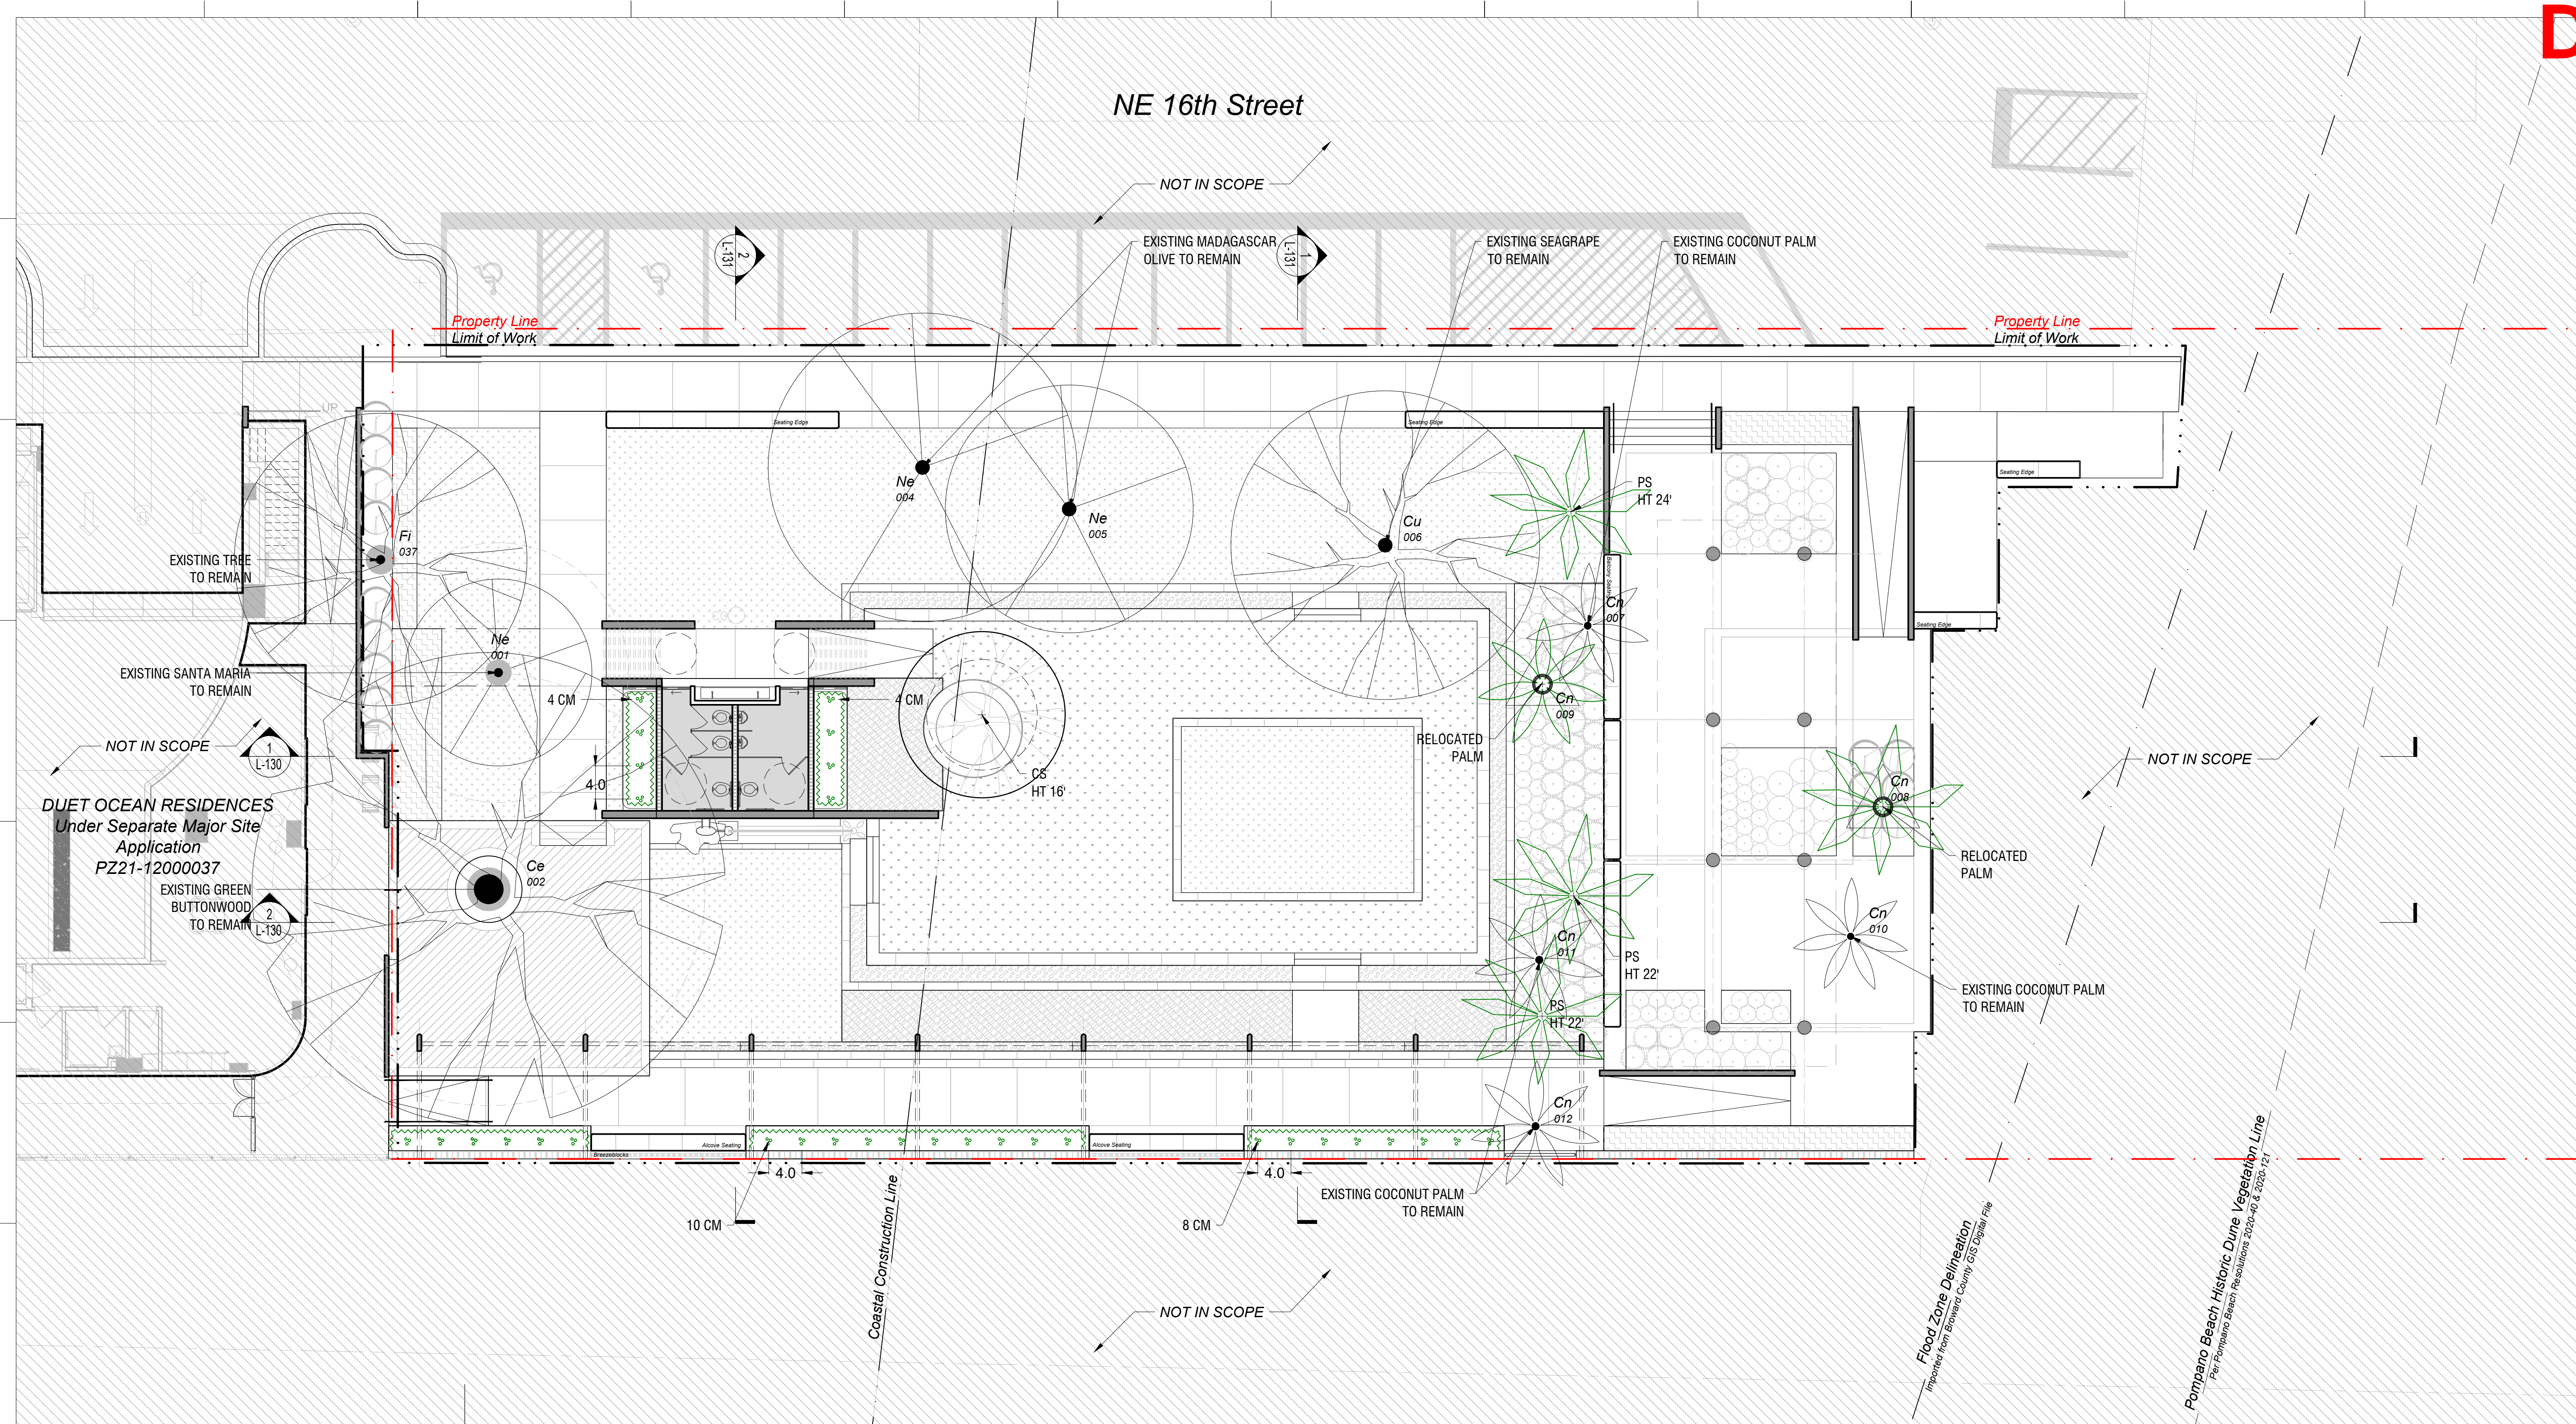

- LEGEND**
- PROPERTY LINE
 - LIMIT OF WORK
 - COASTAL CONSTRUCTION LINE
 - FLOOD ZONE DELINEATION
IMPORTED FROM BROWARD COUNTY GIS DIGITAL FILE
 - POMPANO BEACH HISTORIC DUNE
VEGETATION LINE
PER POMPANO BEACH RESOLUTIONS 2020-40 & 2020-121

PLANTING SCHEDULE					
KEY	BOTANICAL NAME	COMMON NAME	SIZE	QUANTITY	NATIVE
	Existing tree to remain				
	Phoenix sylvestris	Silver Date Palm	30'-50' tall OA, 13' GW, single trunk	3	
	Conocarpus erectus sericeous	Silver Buttonwood	16' tall OA,	1	
	Caryota mitis	Fishtail Palm Screen	6'-10' OA	36	