




ENGINEERING STANDARDS 2022			
REVISIONS	BY	DATE	TYPICAL CONFLICT (SEWER)
S.S.	JUN 2022	10/15/2025	206-1
SCALE: N.T.S.			

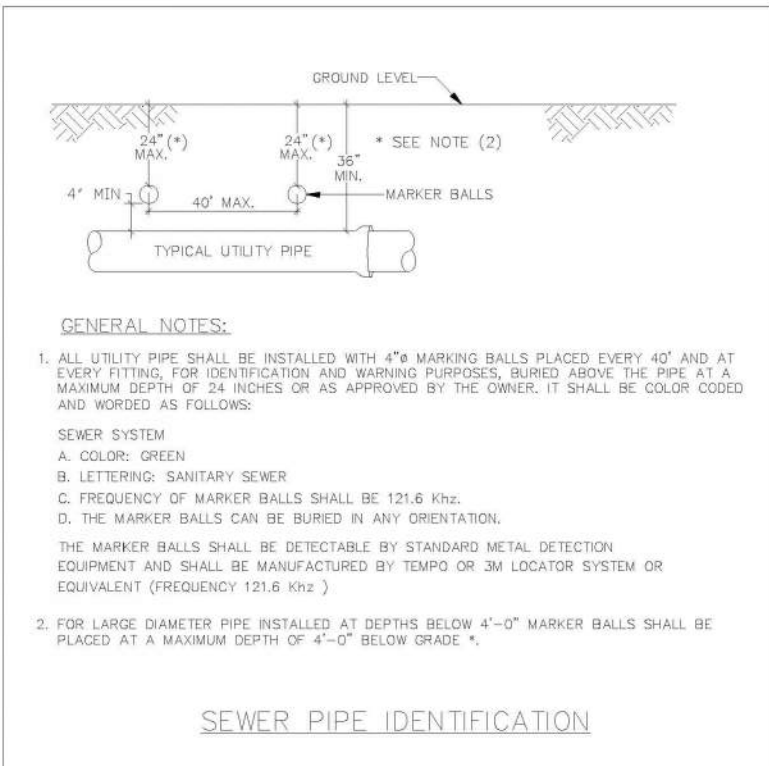


ENGINEERING STANDARDS 2022			
REVISIONS	BY	DATE	SEWER PIPE IDENTIFICATION
S.S.	JUN 2022	10/15/2025	207-1
SCALE: N.T.S.			

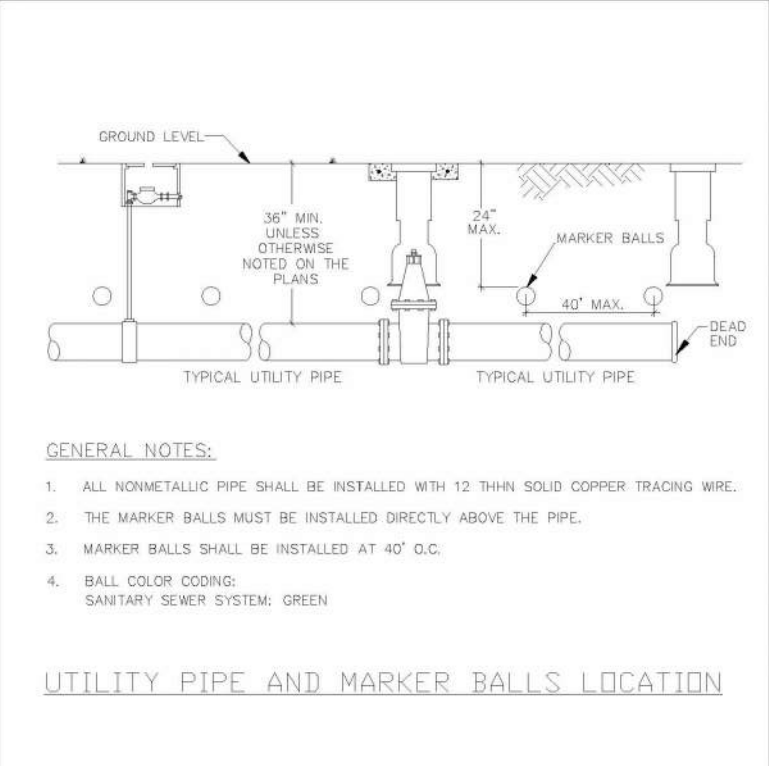


ENGINEERING STANDARDS 2022			
REVISIONS	BY	DATE	UTILITY PIPE AND MARKER BALLS LOCATION
S.S.	JUN 2022	10/15/2025	208-1
SCALE: N.T.S.			

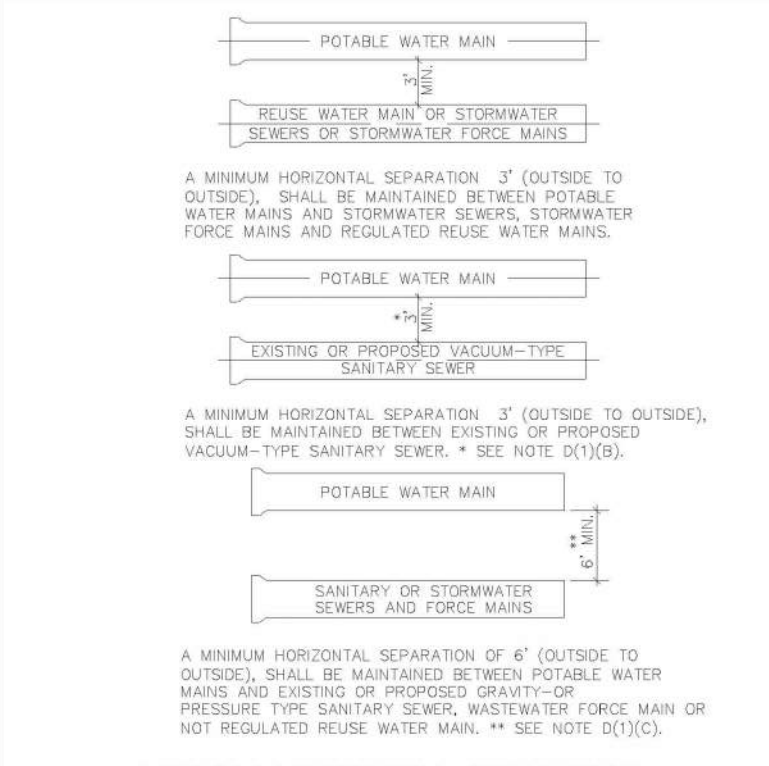


ENGINEERING STANDARDS 2022			
REVISIONS	BY	DATE	MIN. HORIZONTAL SEPARATION FOR POTABLE WATER, REUSE, STORMWATER AND SEWER LINES
S.S.	JUN 2022	10/15/2025	209-1
SCALE: N.T.S.			

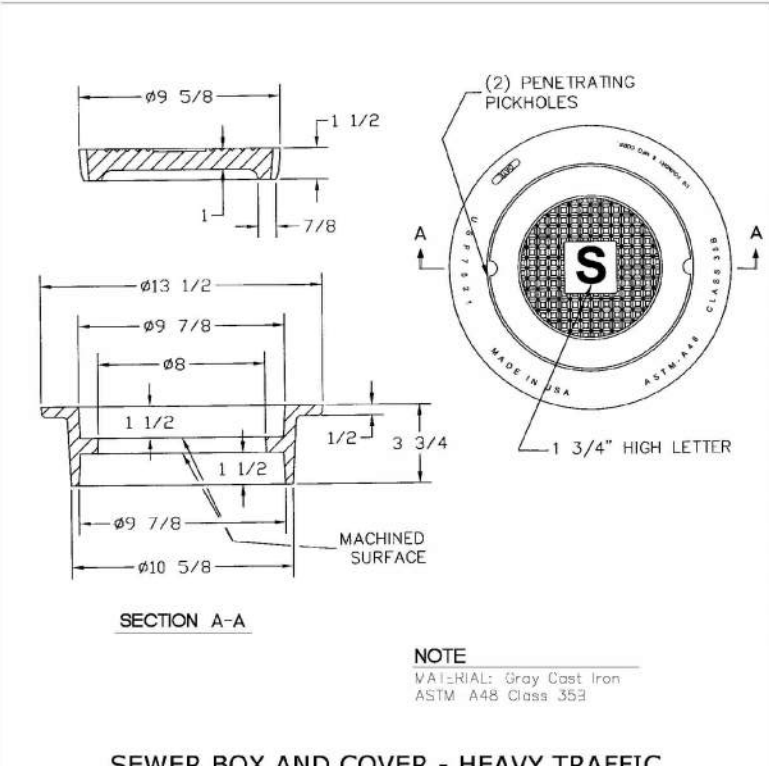


ENGINEERING STANDARDS 2022			
REVISIONS	BY	DATE	SEWER BOX AND COVER - HEAVY TRAFFIC
S.S.	JUN 2022	10/15/2025	210-3
SCALE: N.T.S.			

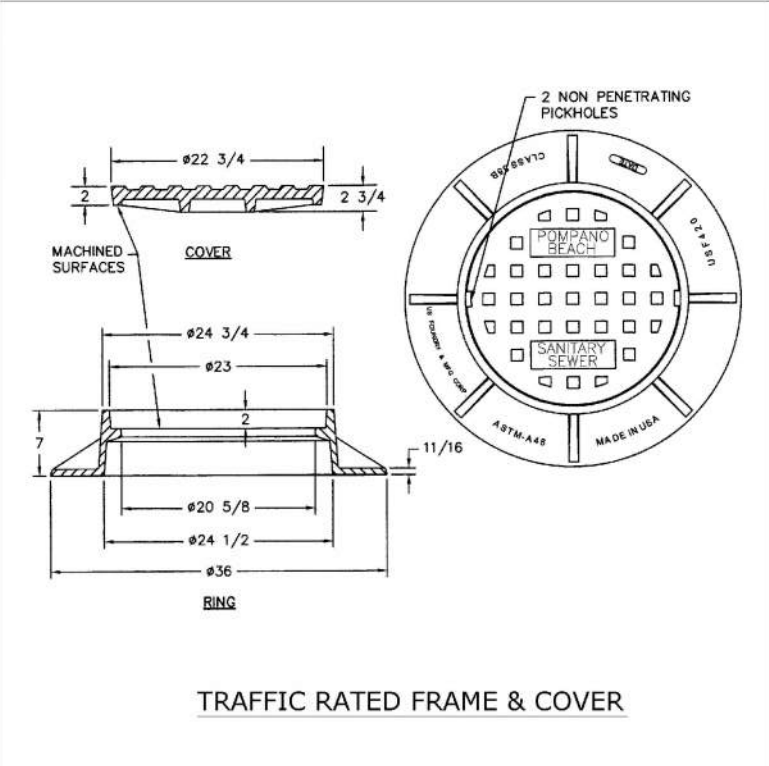


ENGINEERING STANDARDS 2022			
REVISIONS	BY	DATE	TRAFFIC RATED SEWER COVER
S.S.	JUN 2022	10/15/2025	211-1
SCALE: N.T.S.			

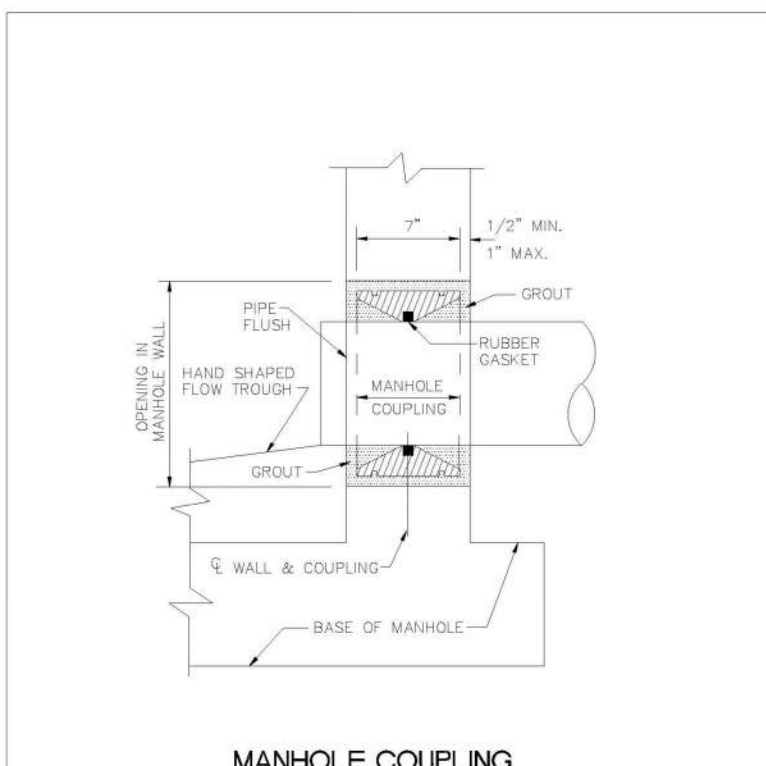


ENGINEERING STANDARDS 2022			
REVISIONS	BY	DATE	MANHOLE COUPLING
S.S.	JUN 2022	10/15/2025	212-1
SCALE: N.T.S.			

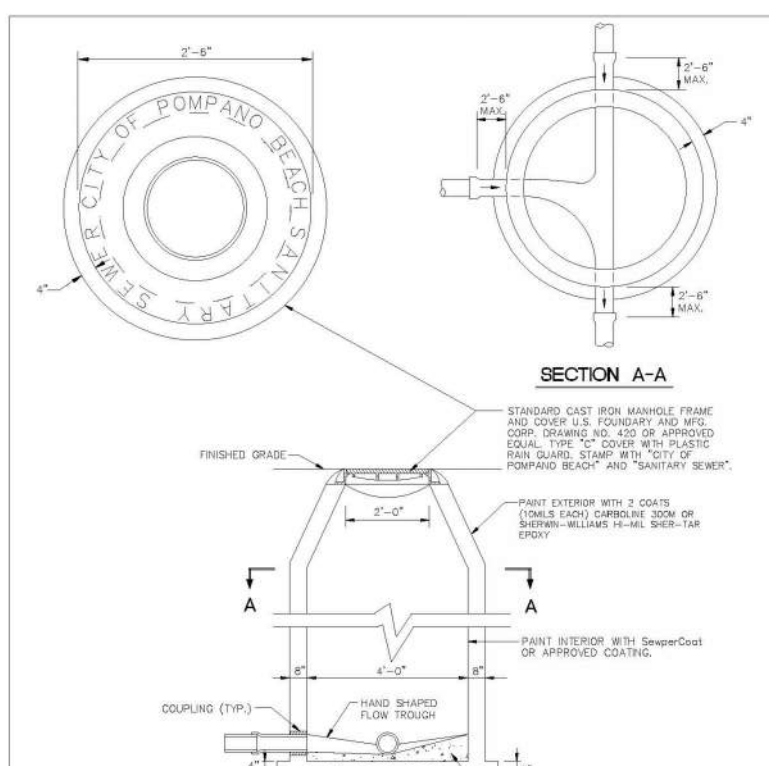


ENGINEERING STANDARDS 2022			
REVISIONS	BY	DATE	STANDARD MANHOLE
S.S.	JUN 2022	10/15/2025	215-1
SCALE: N.T.S.			

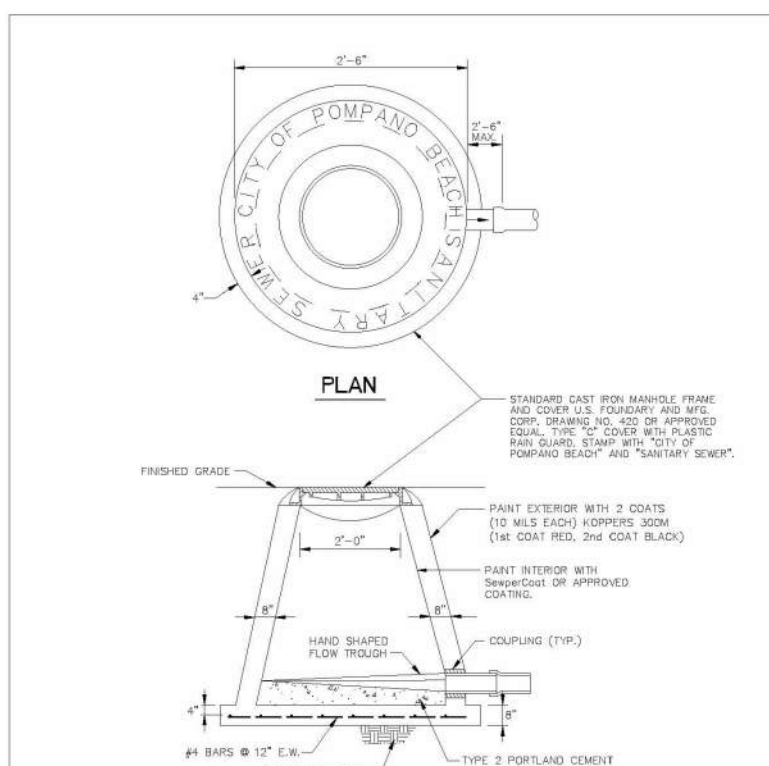


ENGINEERING STANDARDS 2022			
REVISIONS	BY	DATE	SHALLOW TYPE MANHOLE
S.S.	JUN 2022	10/15/2025	216-1
SCALE: N.T.S.			

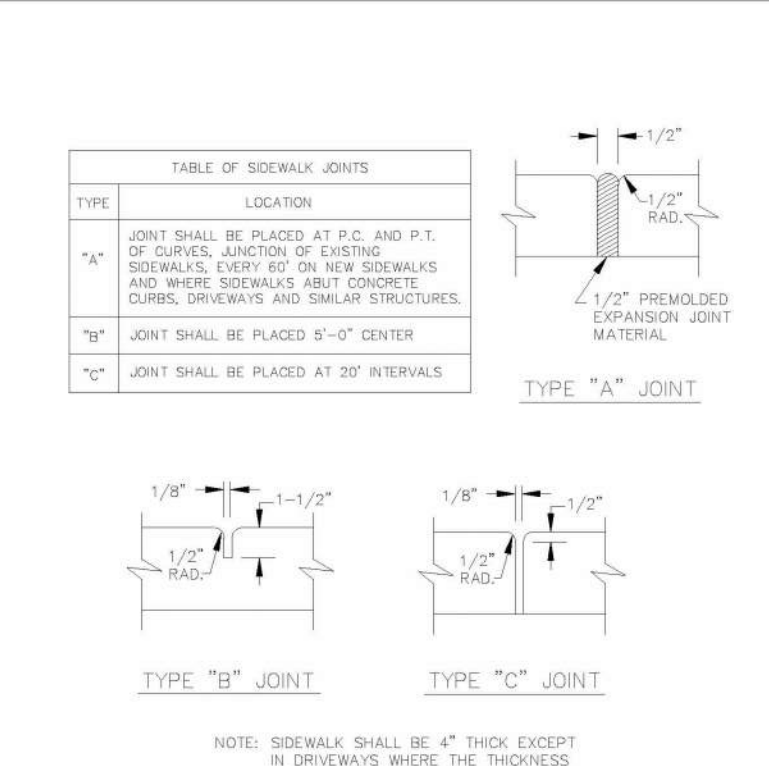


ENGINEERING STANDARDS 2022			
REVISIONS	BY	DATE	SIDEWALK DETAILS
S.S.	JUN 2022	10/15/2025	301-2
SCALE: N.T.S.			

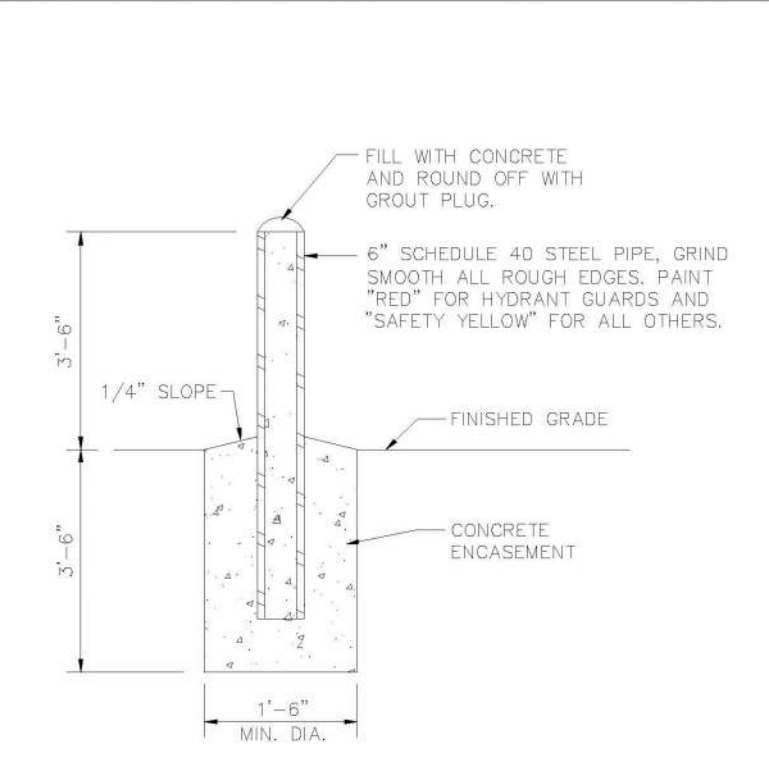


ENGINEERING STANDARDS 2022			
REVISIONS	BY	DATE	GUARD POST
S.S.	JUN 2022	10/15/2025	304-1
SCALE: N.T.S.			

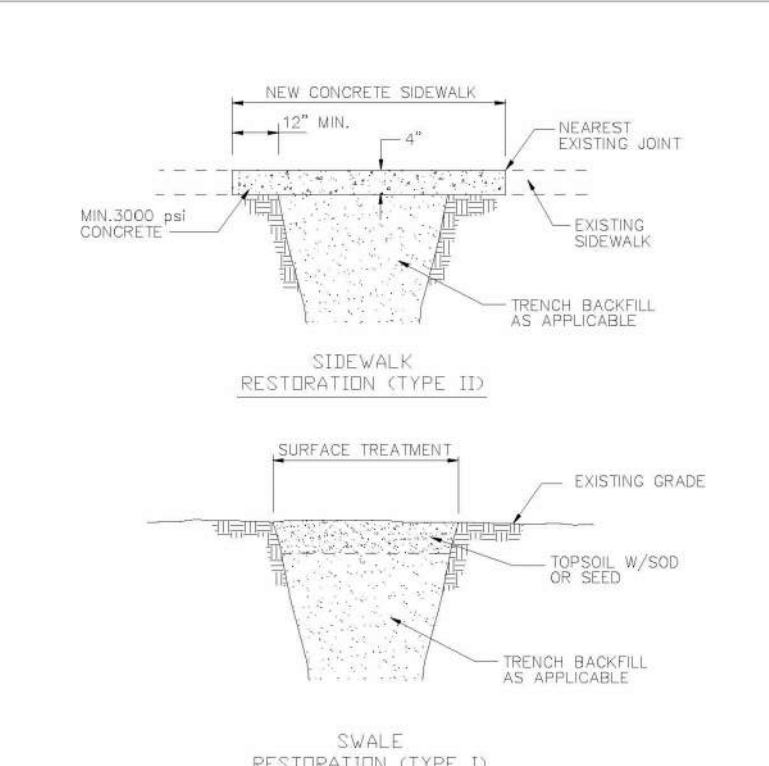


ENGINEERING STANDARDS 2022			
REVISIONS	BY	DATE	SURFACE RESTORATION
S.S.	JUN 2022	10/15/2025	306-1
SCALE: N.T.S.			

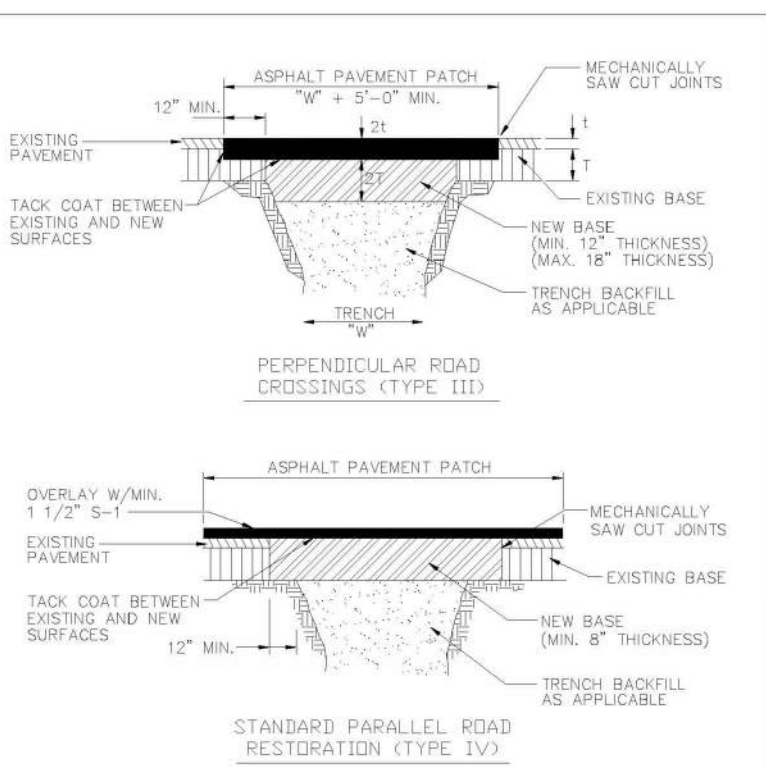


ENGINEERING STANDARDS 2022			
REVISIONS	BY	DATE	SURFACE RESTORATION
S.S.	JUN 2022	10/15/2025	306-2
SCALE: N.T.S.			

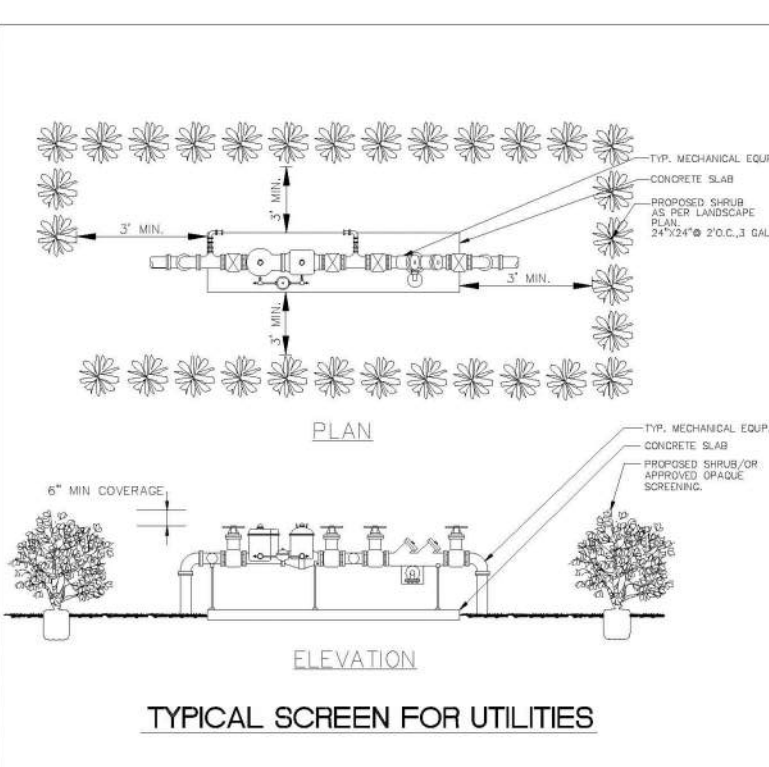


ENGINEERING STANDARDS 2022			
REVISIONS	BY	DATE	TYPICAL SCREEN FOR UTILITIES
S.S.	JUN 2022	10/15/2025	315-1
SCALE: N.T.S.			

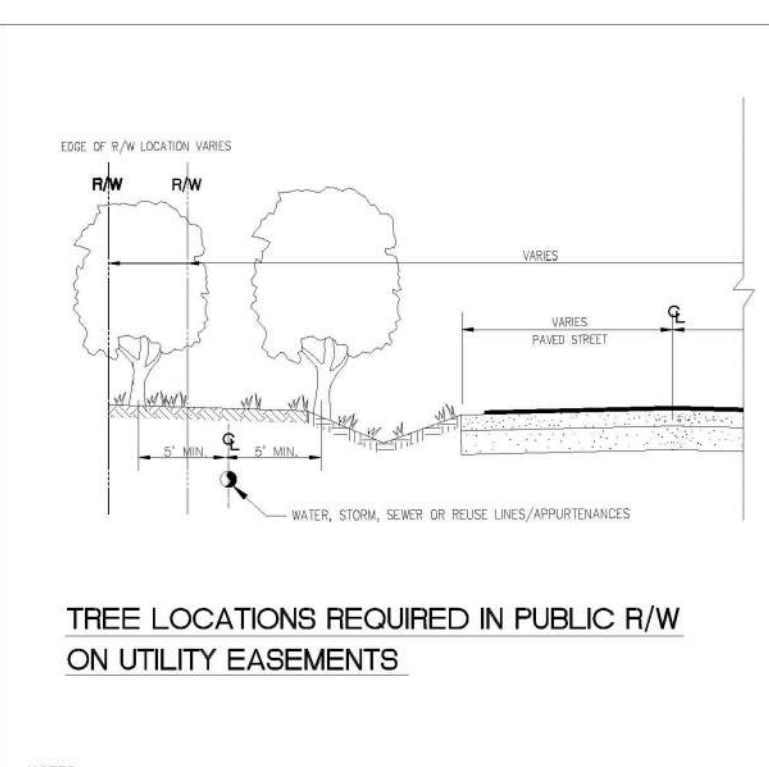

ENGINEERING STANDARDS 2022			
REVISIONS	BY	DATE	REQUIRED TREE LOCATIONS
S.S.	JUN 2022	10/15/2025	316-1
SCALE: N.T.S.			

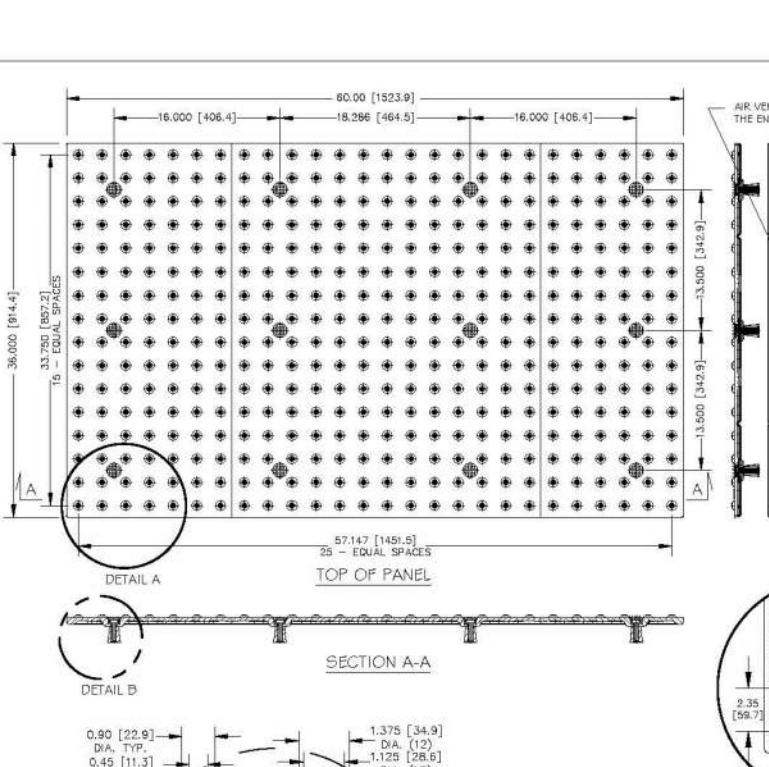

ENGINEERING STANDARDS 2022			
REVISIONS	BY	DATE	ADA Detectable Warning Mats
S.S.	JUN 2022	10/15/2025	318-1
SCALE: N.T.S.			

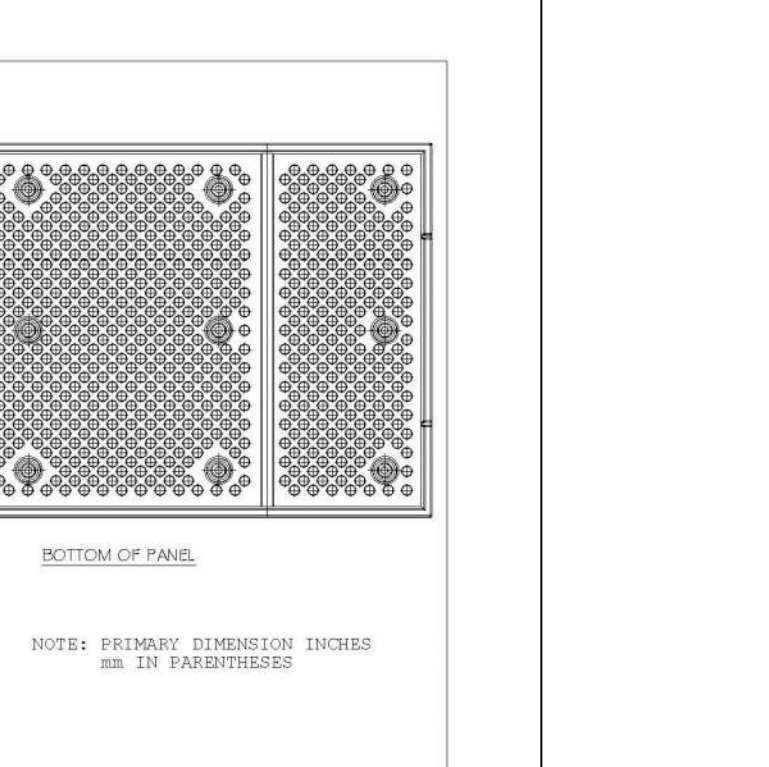

ENGINEERING STANDARDS 2022			
REVISIONS	BY	DATE	FIELD DOT 13 DOME LAYOUT
S.S.	JUN 2022	10/15/2025	318-1
SCALE: N.T.S.			

REVISIONS:	
1.	
2.	
3.	
4.	
5.	
6.	
7.	
8.	

CLIENT: LLR ARCHITECTS, INC.
9000 SHERIDAN STREET
SUITE 158
PEMBROKE PINES, FL, 33024

PROJECT: REGANZANI TOWNHOMES
POMPANO BEACH FLORIDA
TASK: CONSTRUCTION DETAILS

GGB Engineering
CIVIL AND FORENSIC ENGINEERS • LAND PLANNERS
• CONSTRUCTION MANAGERS
2699 Stirling Road, Suite C-202
Fort Lauderdale, Florida 33312
Phone: (954) 986-6655
Fax: (954) 986-9899

DATE: JUNE, 2025	SCALE: N.T.S.
DESIGNED BY: B.J.R.	DRAWN BY: A.R.
PROJECT NO. 25-0386	
SHEET C-005.3	

