


NEW PROPERTY LINE (PARCEL A)
104.64'

NEW PROPERTY LINE (PARCEL A)
104.64'

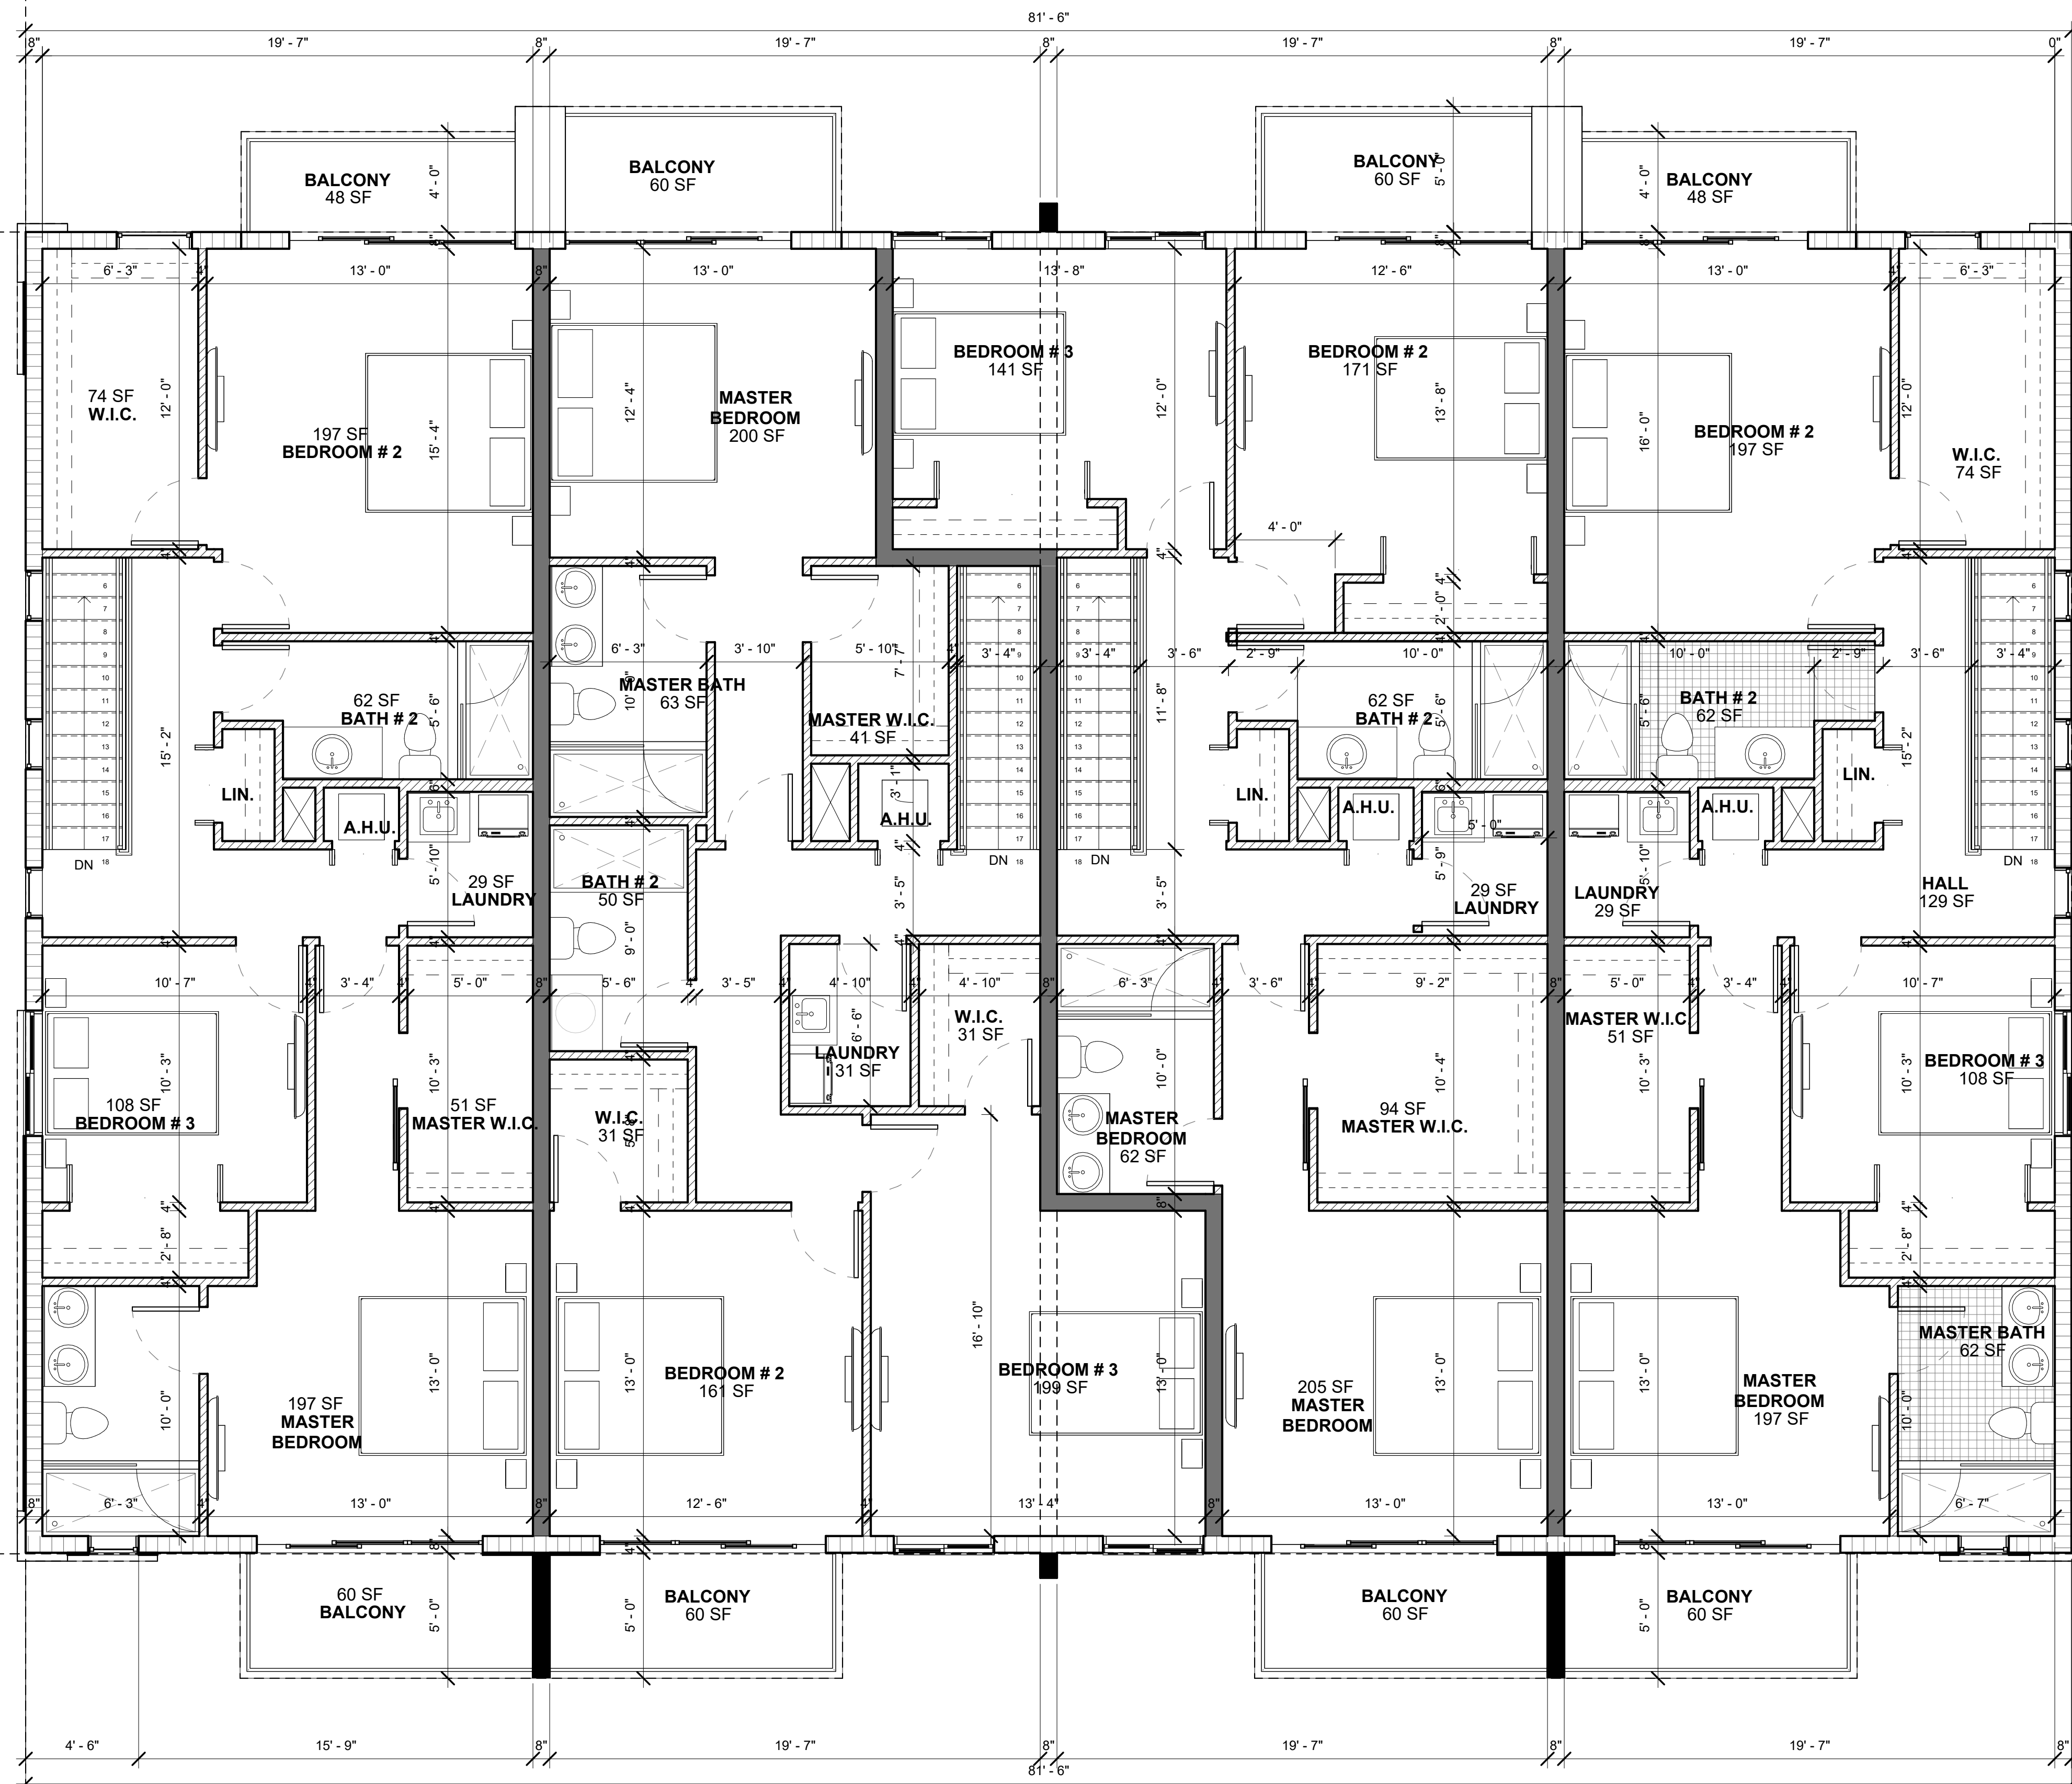

LRR Architects, Inc.
ARCHITECTURE & PLANNING
9000 SHERIDAN STREET ST. 158
PEMBROKE PINES, FL 33024
(OFF.) - 305-403-7926
(CELL.) - 786-543-0851
E-MAIL: LARRY@LRRARCHITECTS.COM
LARRY - Registered Architect
LARRY - 0017852

Revision

| REV | DATE | BY |
|-----------|------------|--------|
| DRC REV 1 | 10/15/2025 | J.A.G. |

PROPOSED 4-TOWNHOUSE DEVELOPMENT FOR:
LOT 930 (PARCEL-A) COLLIER CITY
POMPANO BEACH, FL 33069

SEAL: AR 0017852
LARRY LA ROSA

100% CONSTRUCTION DOCUMENTS

DRAWN: C.C.
CHECKED: L.L.R.
DATE: 5/05/2025
SCALE: AS NOTED
JOB. NO.: 024-021
SHEET:

A 1.2

OF: SHEETS:

9/8/2025 3:27:57 PM

1/4" = 1'-0"