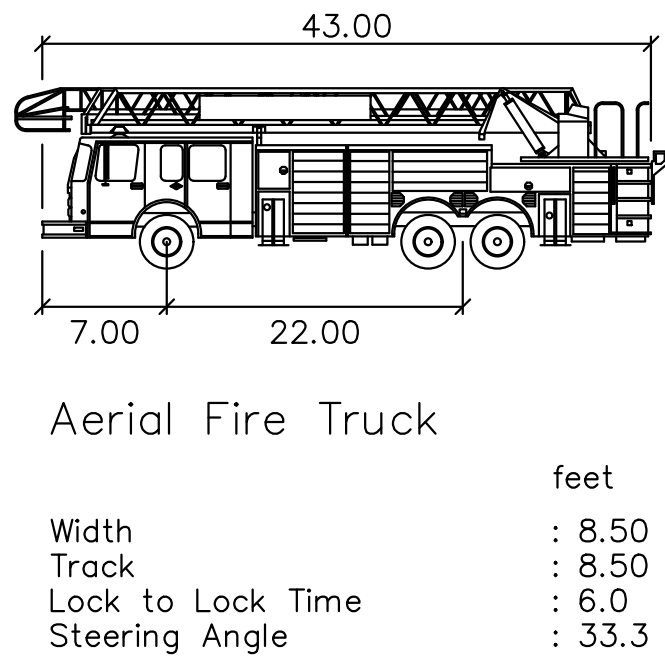
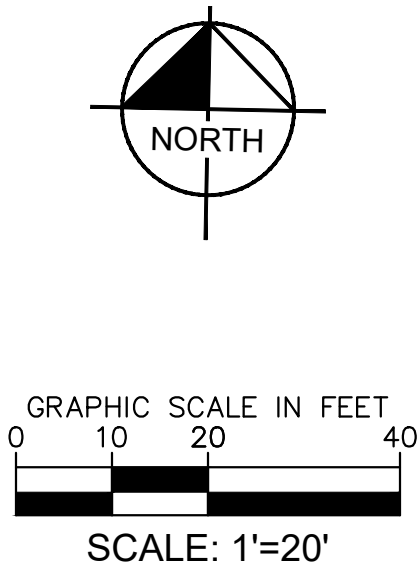
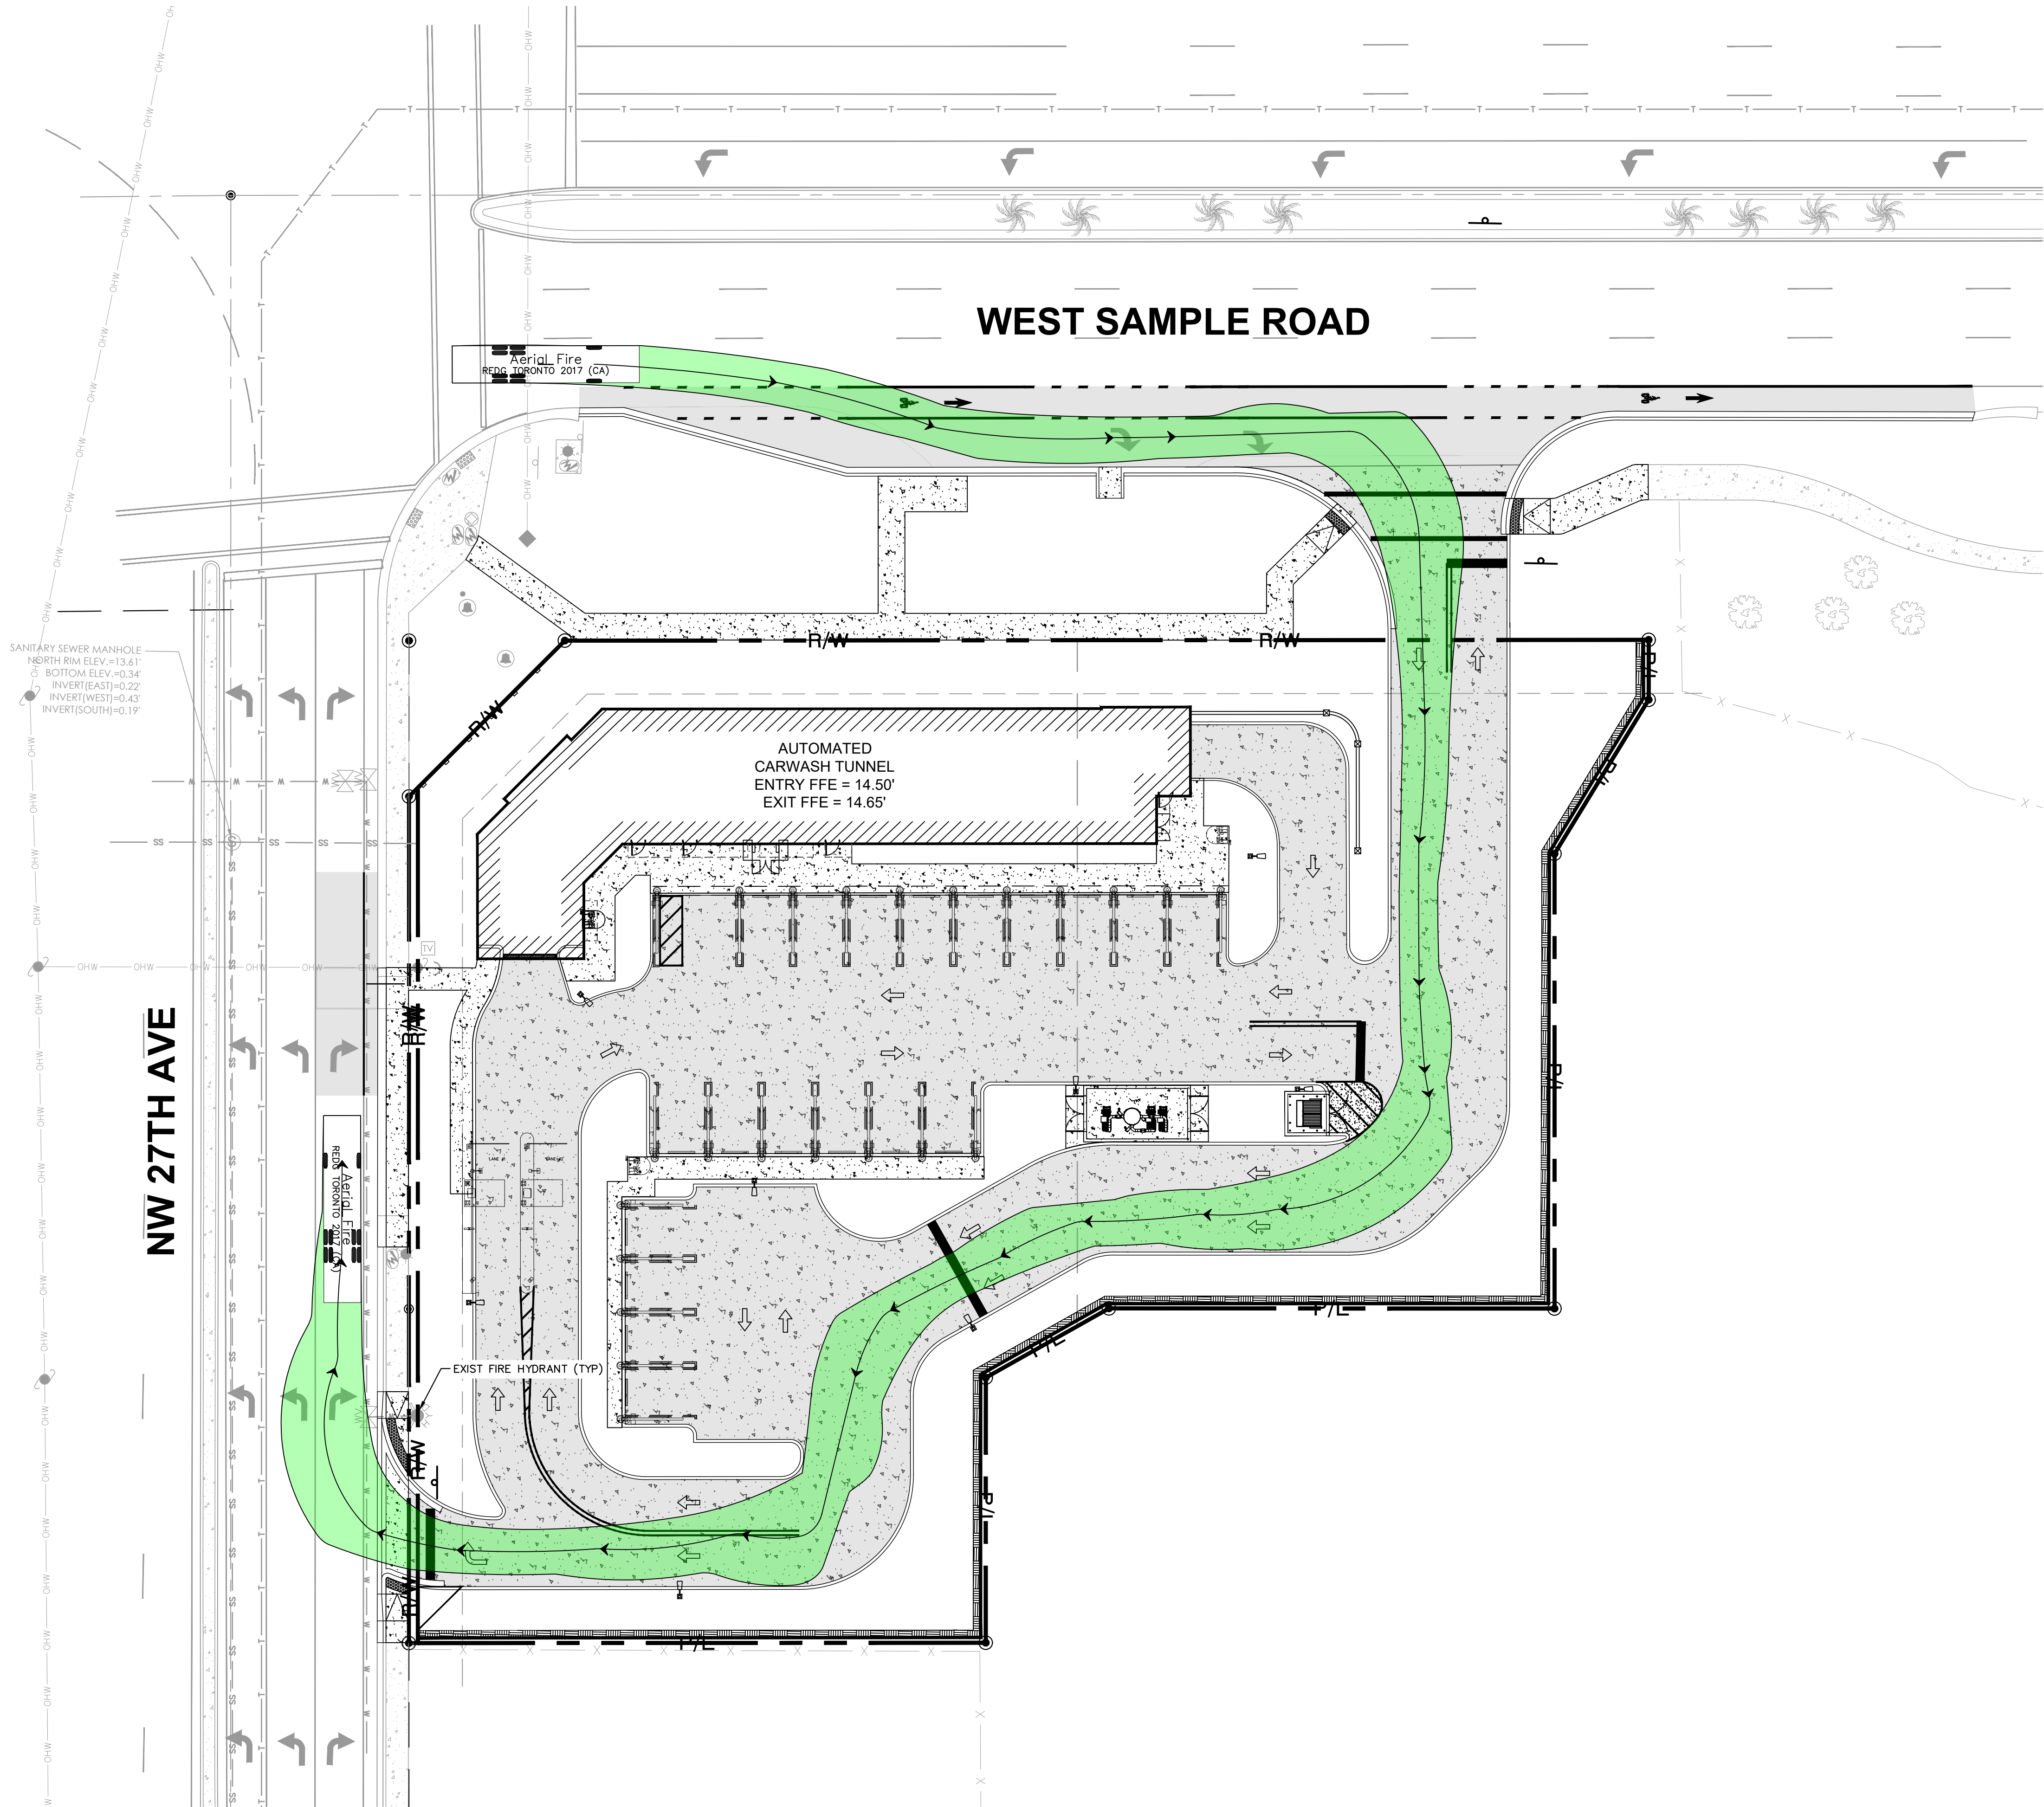


Plotted By: Beigelman, Alex Sheet Set: 2690 WEST SAMPLE ROAD Layout: C5.00 FIRE TRUCK MANEUVERABILITY PLAN September 15, 2025 05:54:16pm K:\141-civil\143 jobs\143360001 2690 west sample road civil and Design\CADD\plansheets\C5.00 FIRE TRUCK MANEUVERABILITY PLAN.dwg
This document, together with the concepts and designs presented herein, as an instrument of service, is intended only for the specific purpose and client for which it was prepared. Reuse of and improper reliance on this document without written authorization and adaptation by Kimley-Horn and Associates, Inc. shall be without liability to Kimley-Horn and Associates, Inc.



THIS ITEM HAS BEEN DIGITALLY SIGNED AND SEALED BY GEORGE BALABAN, P.E. ON THE DATE ADJACENT TO THE SEAL.
SIGNATURE MUST BE VERIFIED ON ANY ELECTRONIC COPIES.

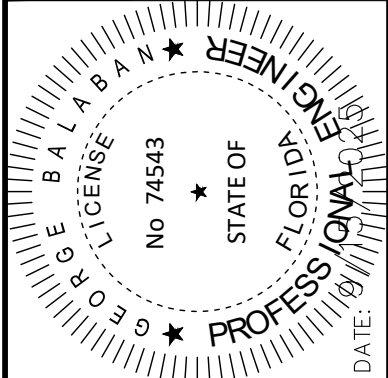

THE PRESENCE OF GROUNDWATER SHOULD BE ANTICIPATED. CONTRACTOR'S BID SHALL INCLUDE CONSIDERATION FOR ADDRESSING THIS ISSUE AND OBTAINING ALL NECESSARY PERMITS.

ALL ELEVATIONS SHOWN ON THESE PLANS ARE BASED ON THE NAVD 88. TO CONVERT THE ELEVATION HEREON TO NGVD 29 ADD 1.51 FEET.



KNOW WHAT'S BELOW
ALWAYS CALL 811
BEFORE YOU DIG

It's fast. It's free. It's the law.
www.callsunshine.com

2690 WEST SAMPLE ROAD PREPARED FOR NATIONAL EXPRESS WASH LLC CITY OF POMPANO BEACH FLORIDA	FIRE TRUCK MANEUVERABILITY PLAN	 KHA PROJECT 143360001 DATE MAY 2025 SCALE AS SHOWN DESIGNED BY MB DRAWN BY MB CHECKED BY GB DATE: 01/17/2025	 © 2025 KIMLEY-HORN AND ASSOCIATES, INC. 8201 PETERS ROAD, SUITE 2200, PLANTATION, FL 33324 PHONE: 954-535-5100 FAX: 954-739-2247 WWW.KIMLEY-HORN.COM REGISTRY No. 696	REVISIONS		DATE	BY
				No.			