



SECTION 3
SCALE: 1"=20'-0"

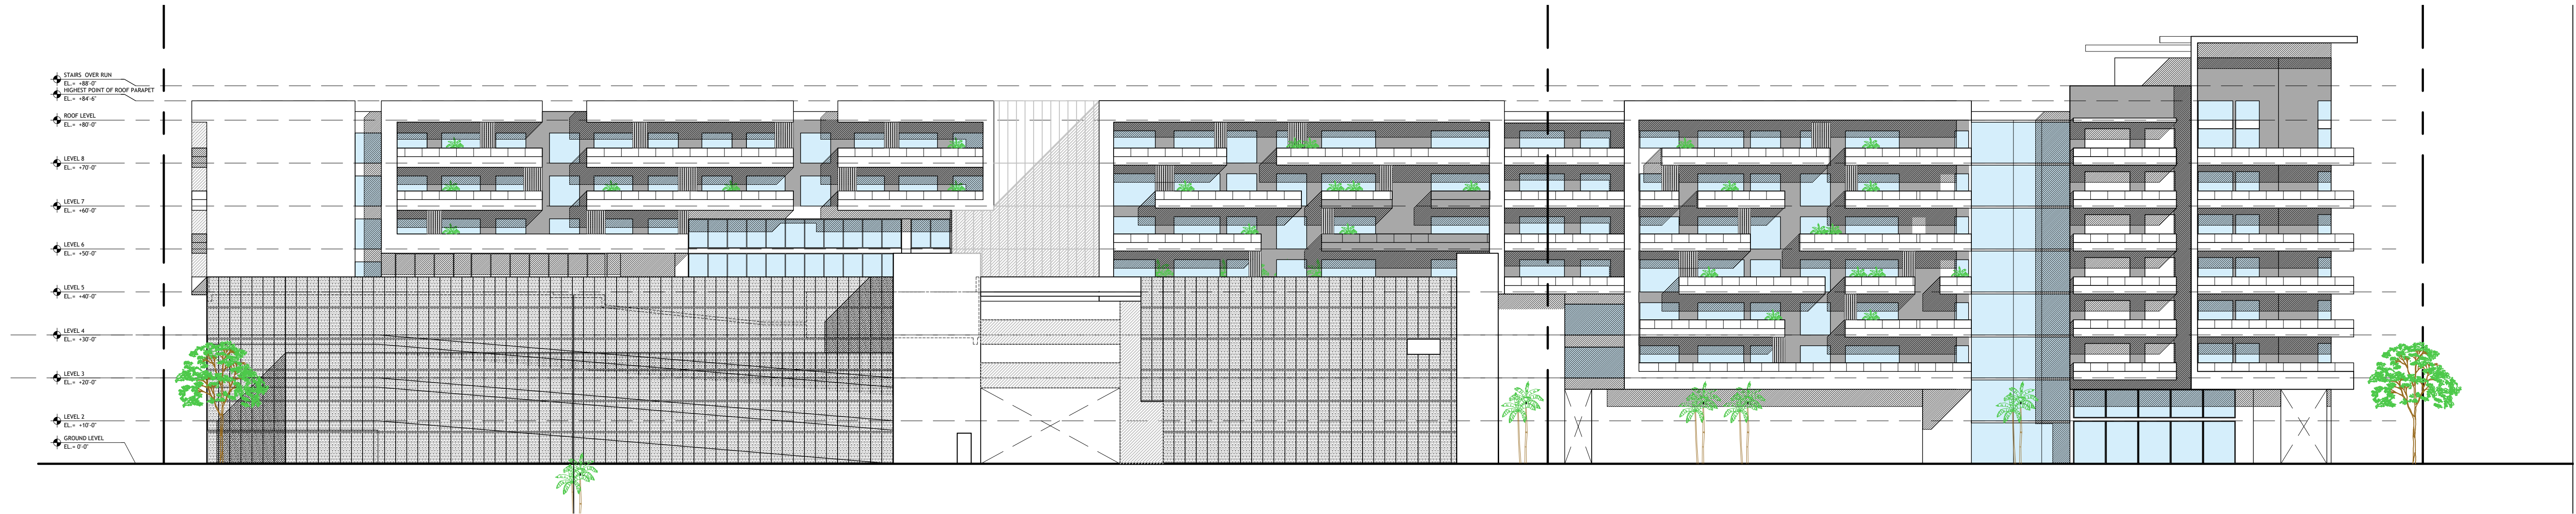

SECTION 2
SCALE: 1"=20'-0"

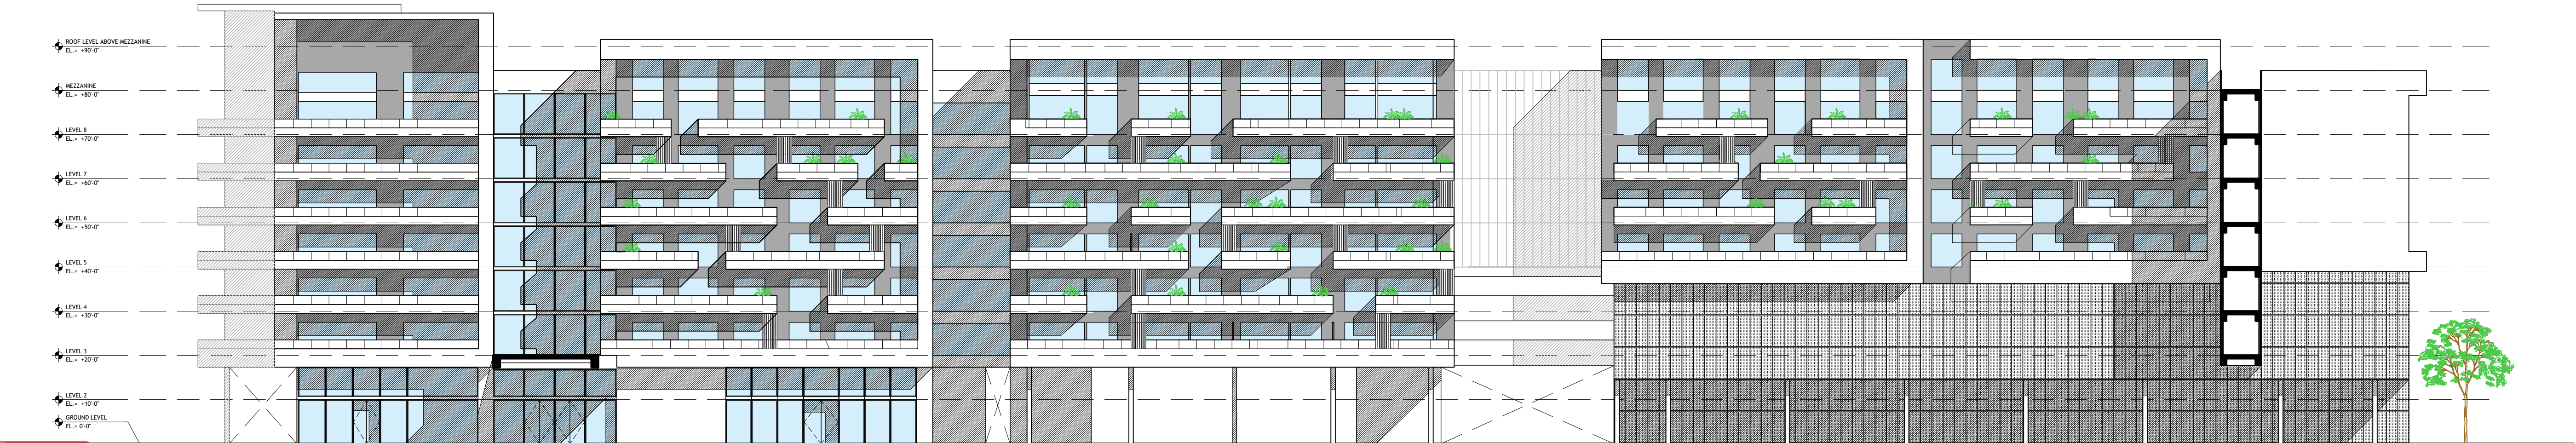

SECTION 1
SCALE: 1"=20'-0"

DRC

PZ25- 12000016
12/03/2025

COPYRIGHT 2025 MADSEN DESIGN, ALL RIGHTS RESERVED

MADSEN
DESIGN

Architects
Planners
Interior Design
220 NE 11th St.
Boca Raton FL 33432
416 SE 5th St.
Delray Beach FL 33483
P: 561 - 749 - 1234

GREG MADSEN - AR92411

THE SATORI
4211 N FEDERAL HWY
POMPANO BEACH, FL 33064

SUBMITTALS:

ELEVATIONS
A3.0

PROJECT NUMBER: 25-008