




THE SATORI AT LIGHTHOUSE POINT
4211 N FEDERAL HIGHWAY
POMPANO BEACH, FL

IRRIGATION SCHEDULE

SYMBOL	MANUFACTURER/MODEL	SYMBOL	MANUFACTURER/MODEL
	Rain Bird 1812-PRS-U 15 Strip Series		Rain Bird EFB-CP
	Rain Bird 1812-PRS-U U8 Series		Rain Bird ESPLXME2P w/ (1) ESPLXMSM12
	Rain Bird 1812-PRS-U U10 Series		Rain Bird PSR
	Rain Bird 1812-PRS-U U12 Series		Rain Bird RSD-BEx
	Rain Bird 1812-PRS-U U15 Series		Well
	Rain Bird 1806-PRS-U 15 Strip Series		Irrigation Mainline: PVC Schedule 40
	Rain Bird 1806-PRS-U U8 Series		Pipe Sleeve: PVC Schedule 40
	Rain Bird 1806-PRS-U U10 Series		Valve Callout
	Rain Bird 1806-PRS-U U15 Series		Valve Number
	Rain Bird R-VAN18 1806-SAM-P45		Valve Flow
	Rain Bird R-VAN24 1806-SAM-P45		Valve Size
	Rain Bird 1402		

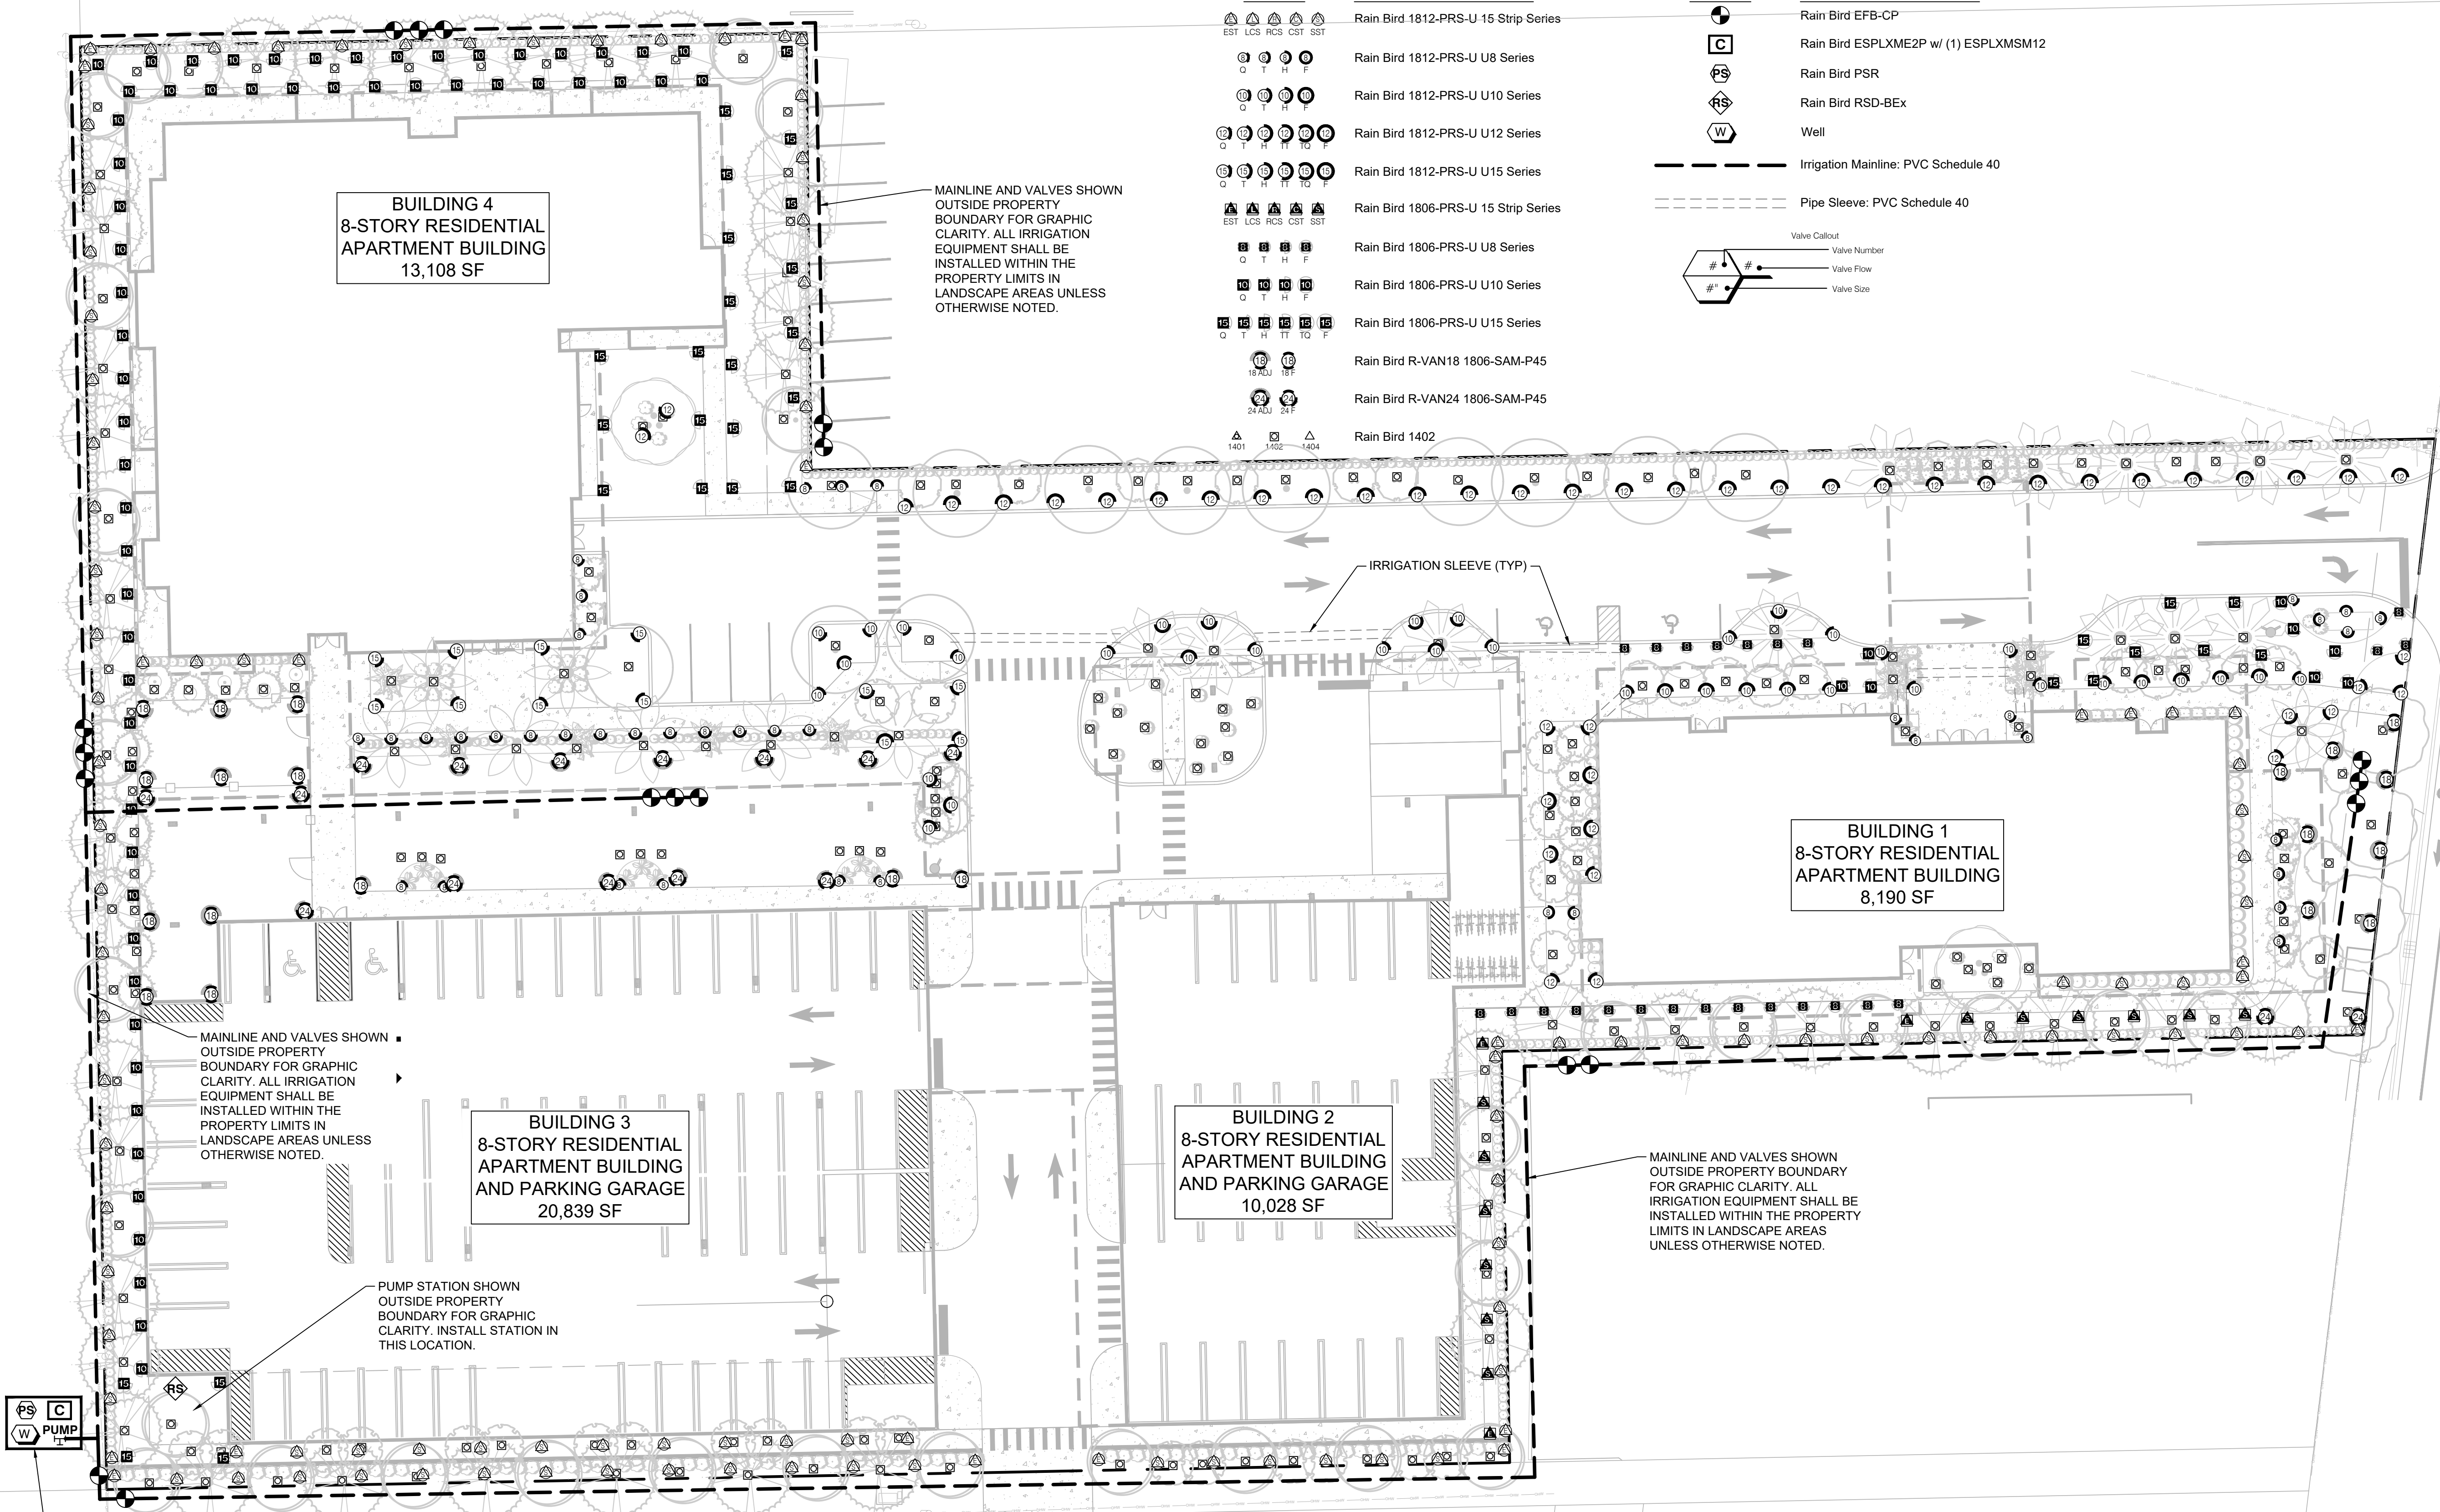

- IRRIGATION PUMP STATION
- 5HP CENTRIFUGAL PUMP
 - 208-230V/60A/1-PH ELECTRICAL SERVICE (PUMP)
 - 120V/15A ELECTRICAL SERVICE (CONTROLLER)
 - PUMP RELAY
 - RUST INHIBITOR
 - PAD MOUNTED ALUMINUM ENCLOSURE (65"x49"SLAB)

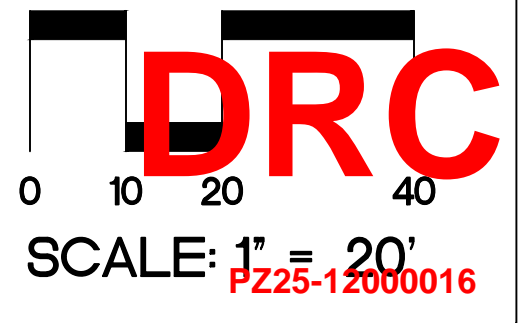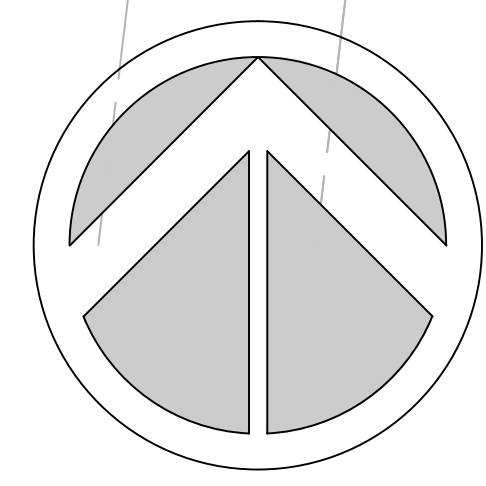

Sheet Title	IRRIGATION PLAN
Revision Dates	
Date	08/25/2025
Sheet Number	IR-1
Seal	