




ENGINEERING STANDARDS 2022					
REVISIONS		ENGINEERING DIVISION CITY OF POMPAÑO BEACH	STANDARD MANHOLE		
BY	DATE				
S.S.	JUNE 2005				
T.W.	11-2007				
S.S.	12-2013				
A.S.	09-2021				
		SCALE: N.T.S.	DATE: JUNE 2022 DWG. NO. 215-1		

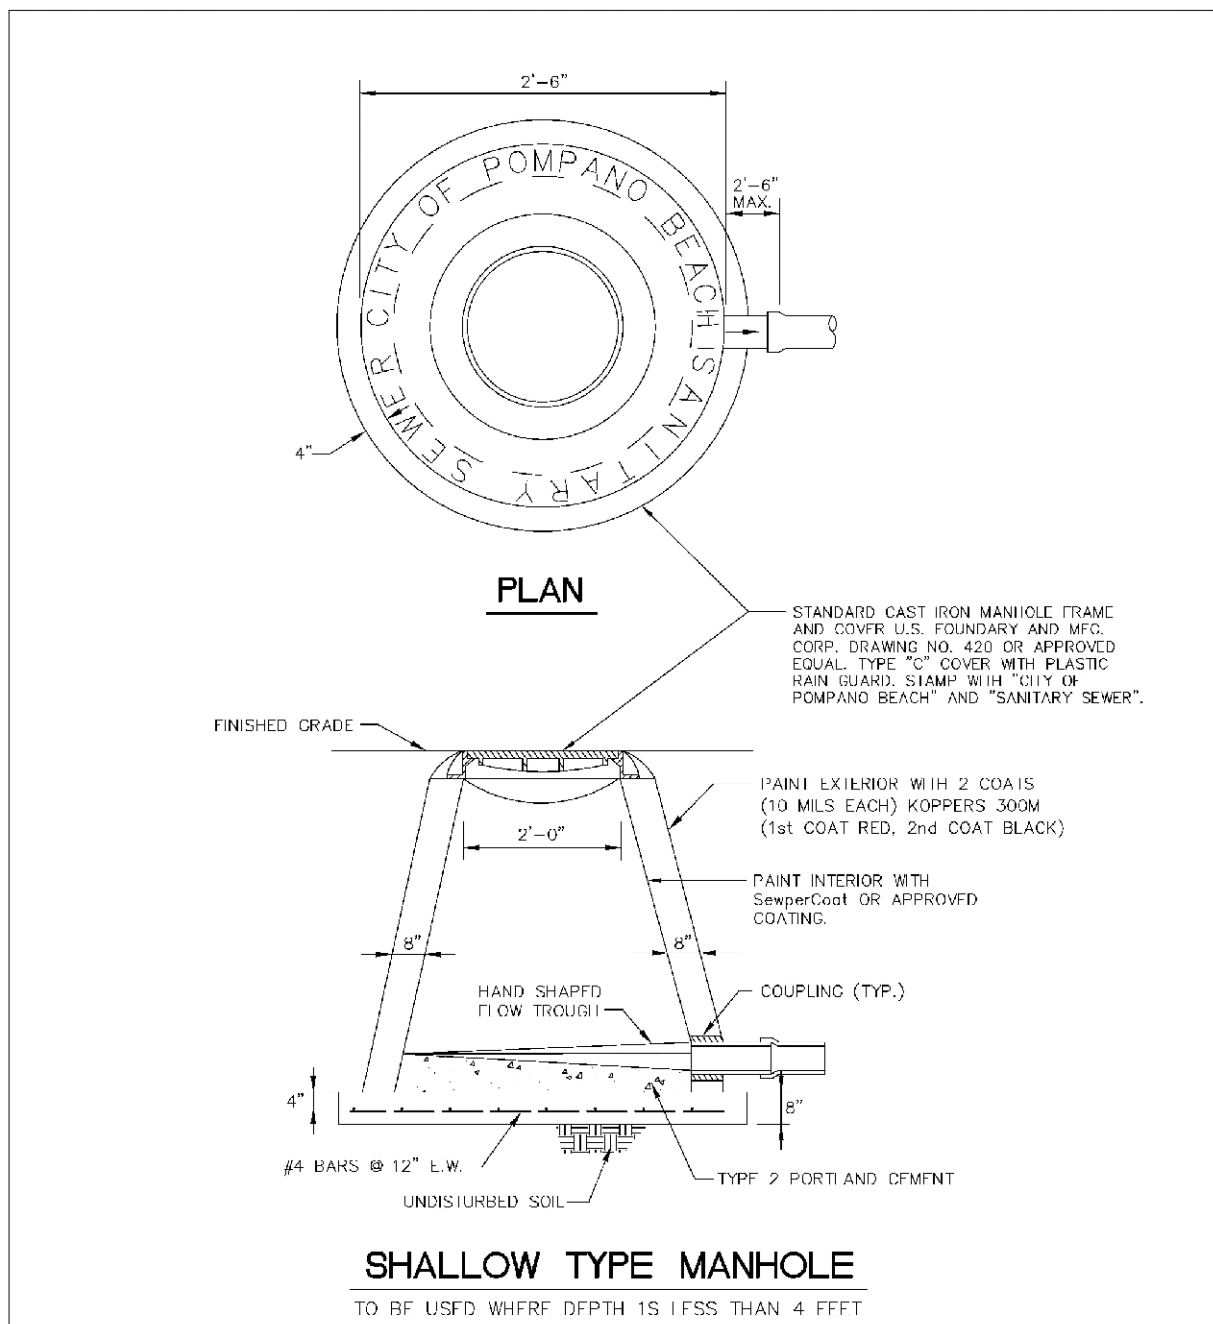


ENGINEERING STANDARDS 2022					
REVISIONS		ENGINEERING DIVISION CITY OF POMPAÑO BEACH	SHALLOW TYPE MANHOLE		
BY	DATE				
S.S.	JUNE 2005				
T.W.	11-2007				
A.S.	09-2021				
		SCALE: N.T.S.	DATE: JUNE 2022 DWS. NO. 216-1		

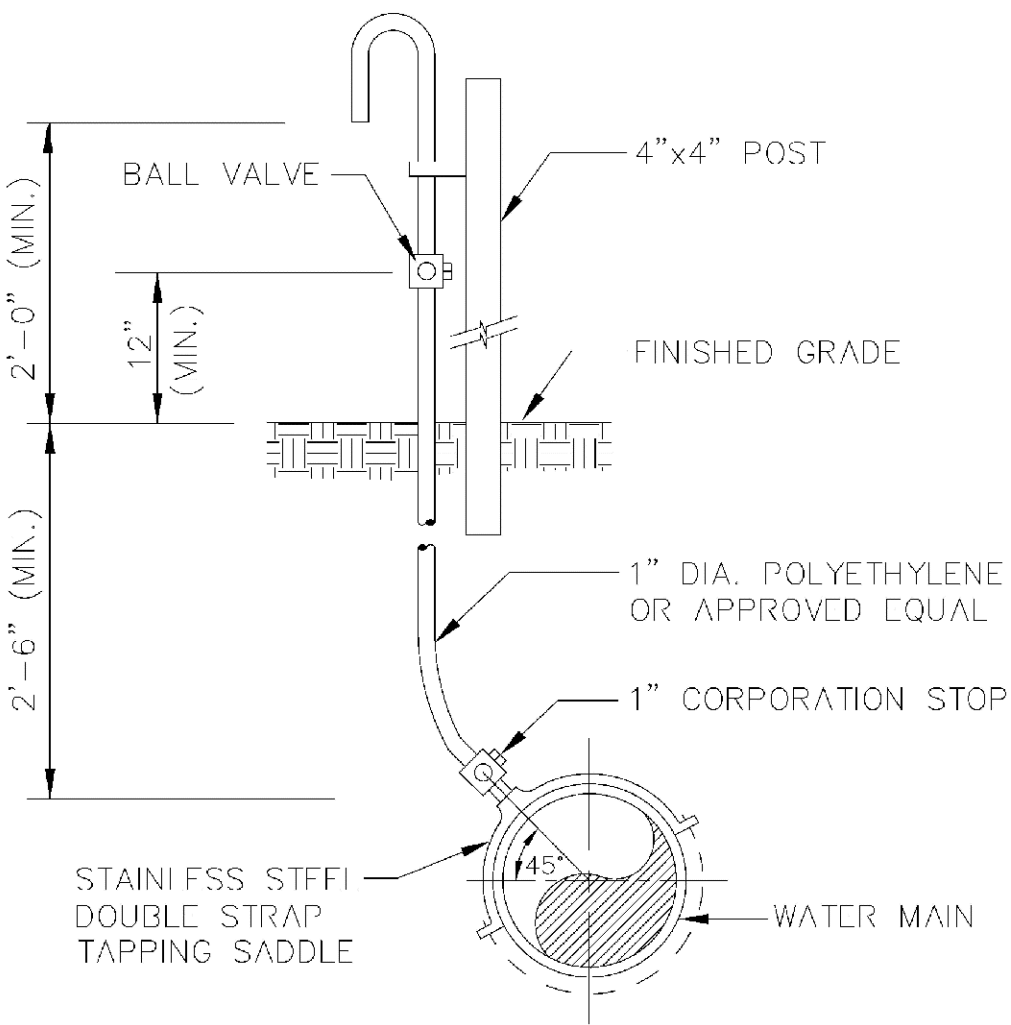


				ALL D.I.P. TO BE PAINTED BLUE ON TOP HALF OF PIPE.	
ENGINEERING STANDARDS 2022					
REVISIONS		ENGINEERING DIVISION CITY OF POMPAÑO BEACH		SAMPLE POINT (MAIN)	
BY	DATE				
S.S.	04-2005				
		SCALE: N.T.S.		DATE: MAY 2022 DWG. NO. 100-1	

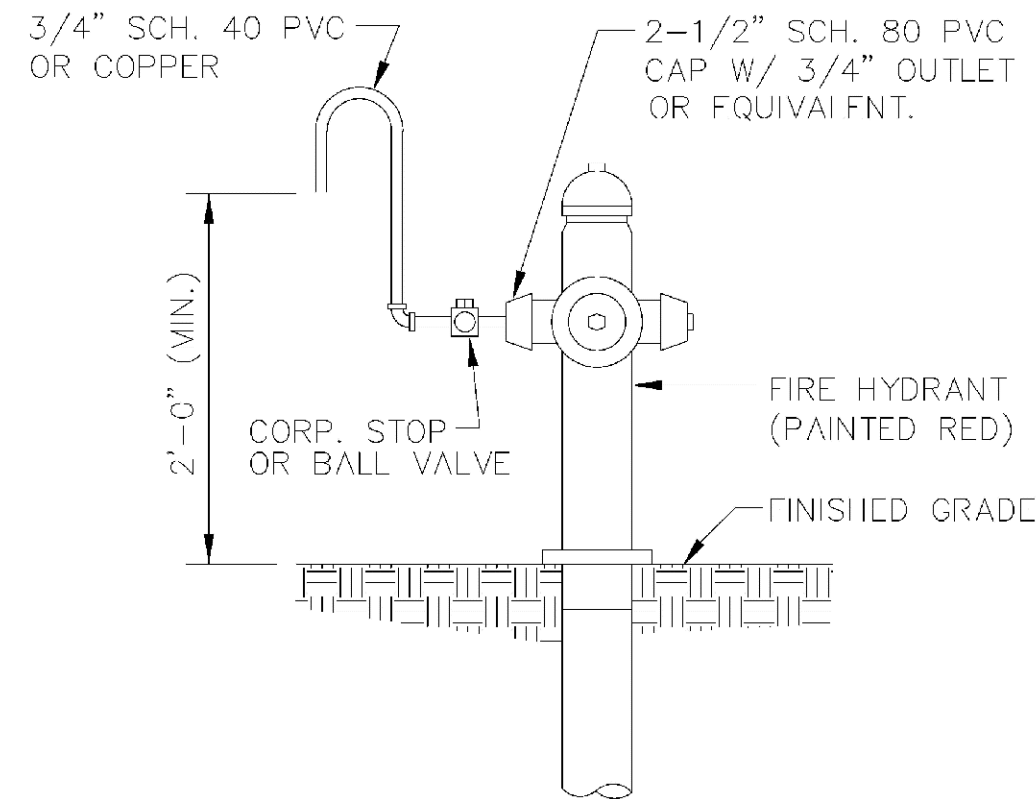


				ALL D.I.P. TO BE PAINTED BLUE ON TOP HALF OF PIPE.	
ENGINEERING STANDARDS 2022					
REVISIONS		ENGINEERING DIVISION CITY OF POMPAÑO BEACH		SAMPLE POINT (HYDRANT)	
BY	DATE			<div></div> <div></div> 

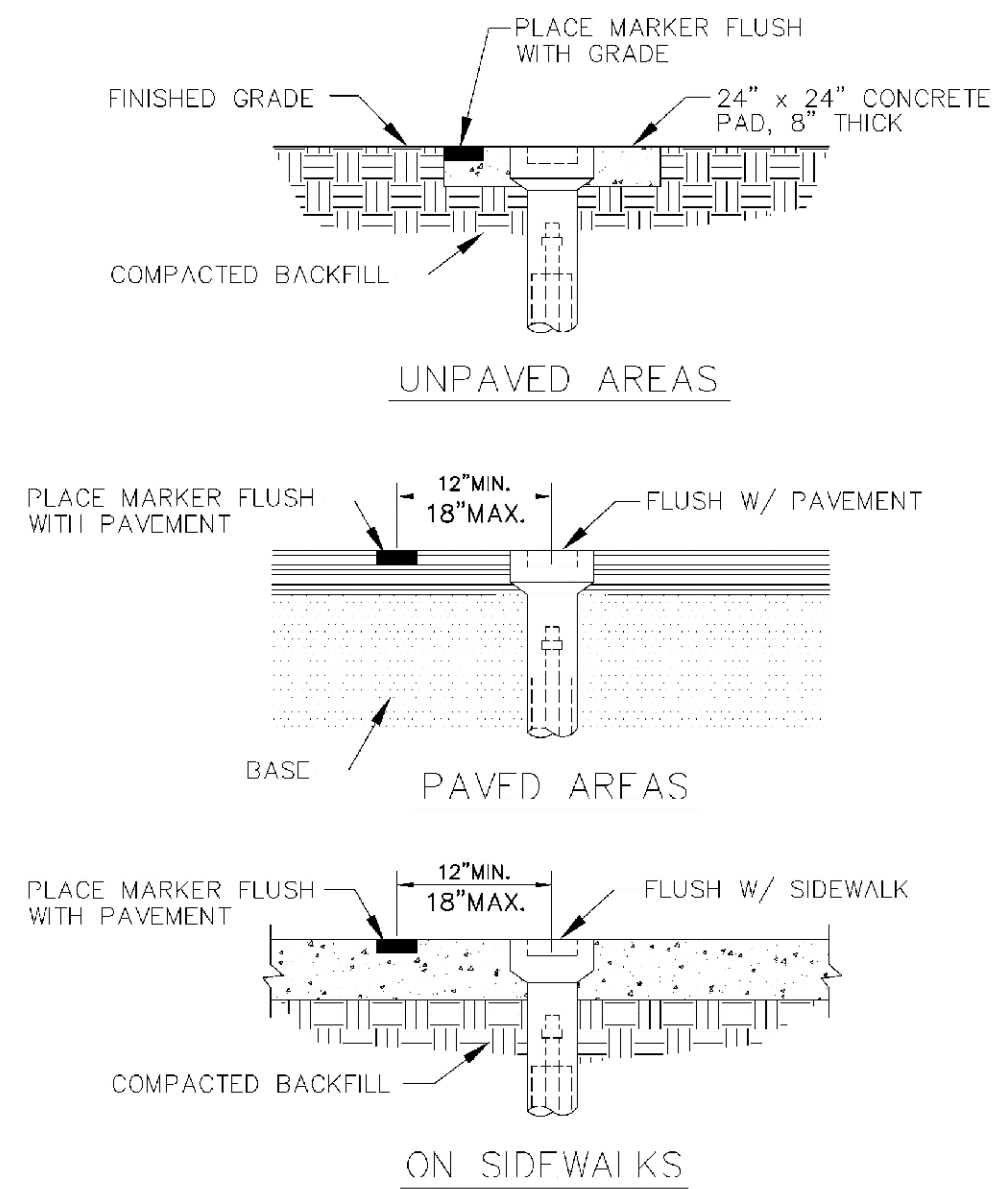


ENGINEERING STANDARDS 2022					
REVISIONS		ENGINEERING DIVISION CITY OF POMPAÑO BEACH		VALVE BOX SETTINGS	
BY	DATE				
S.S.	04-2005	SCALE: N.T.S.		DATE: MAY 2022	
				DWG. NO.	
				102-1	

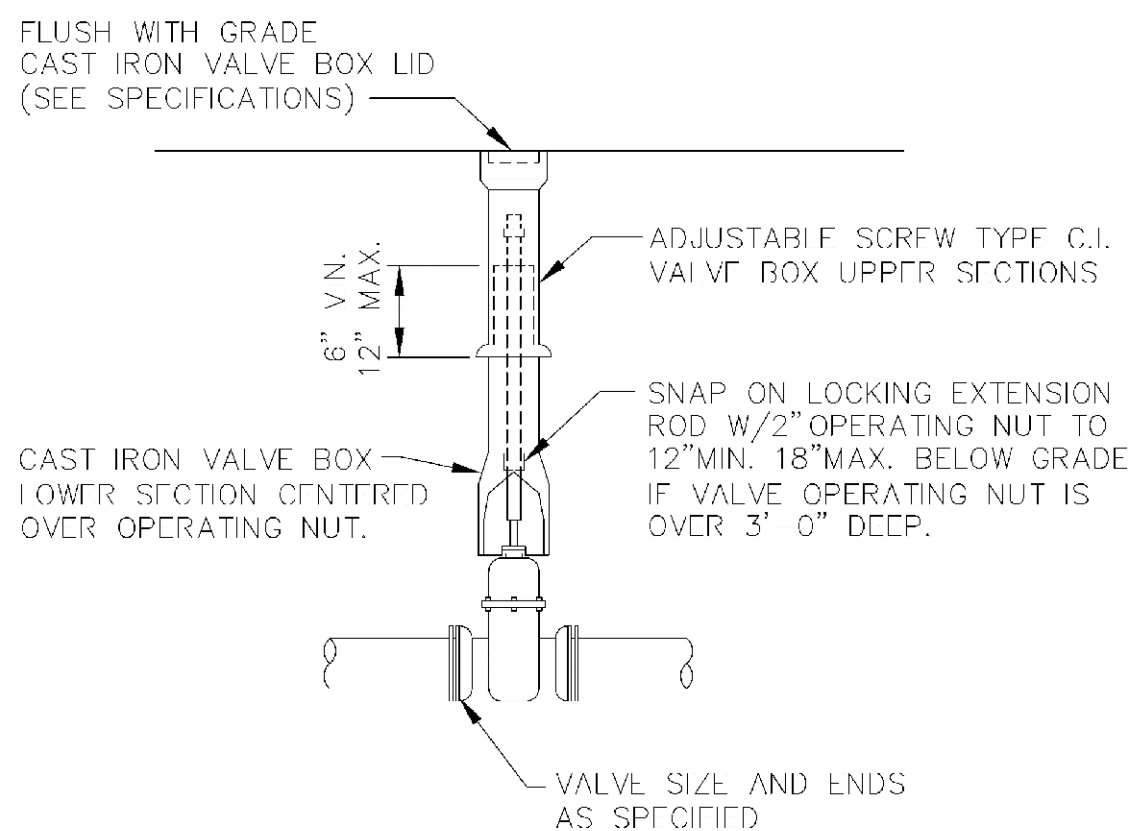

ENGINEERING STANDARDS 2022									
REVISIONS		ENGINEERING DIVISION CITY OF POMPAÑO BEACH				GATE OR PLUG VALVE SETTINGS			
BY	DATE								
S.S.	04-2005					DATE: MAY 2022			
T.W.	11-2007					DWG. NO.			
		SCALE: N.T.S.				103-1			

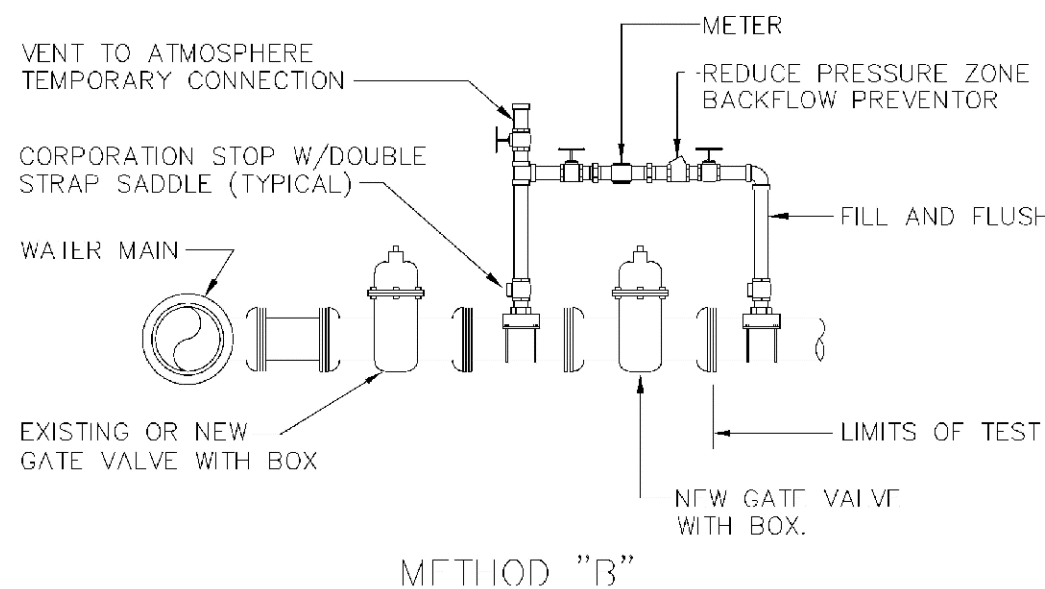

<b>NOTES:</b>																				
1. WATER MAIN TO BE PRESSURE TESTED AND DISINFECTED ACCORDING TO BROWARD COUNTY PUBLIC HEALTH UNIT REGULATIONS, AWWA, AND MUNICIPAL SPECIFICATIONS IN EFFECT.																				
2. BACTERIOLOGICAL TESTS ARE TO BE PERFORMED BY THE CONTRACTOR AND AN APPROVED TESTING LABORATORY.																				
3. REMOVE TEMPORARY CONNECTION AT SADDLE ON NEW MAINS AFTER FILLING AND FLUSHING HAS BEEN COMPLETED AND REPLACE WITH BRASS PLUG																				
4. PROVIDE ALL NECESSARY THRUST BLOCKS OR OTHER RESTRAINTS.																				
5. FILLING AND FLUSHING LOCATIONS SHALL BE COORDINATED BY THE CONTRACTOR, ENGINEER, AND CITY.																				
6. VENT TO ATMOSPHERE SHALL REMAIN OPEN DURING ALL PHASES OF PRESSURE TESTING.																				
7. AFTER COMPLETION FILL AND FLUSH CONNECTION																				
8. USE MEGALUGS AT ALL PIPE JOINTS																				
 <b><u>FILLING AND FLUSHING CONNECTION</u></b>																				
 <div>ALL D.I.P. TO BE PAINTED BLUE ON TOP HALF OF PIPE.</div>																				
<b>ENGINEERING STANDARDS 2022</b>																				
<table><tr><th colspan="2">REVISIONS</th><th rowspan="5">ENGINEERING DIVISION CITY OF POMPAÑO BEACH</th><th rowspan="5">FILLING / FLUSHING CONNECTION</th></tr><tr><th>BY</th><th>DATE</th></tr><tr><td>S.S.</td><td>04-2005</td></tr><tr><td>T.W.</td><td>11-2007</td></tr><tr><td>S.S.</td><td>01-2012</td></tr><tr><td colspan="2">SCALE: N.T.S.</td><td></td><td><table><tr><td>DATE: MAY 2022</td></tr><tr><td>DWG. NO.</td></tr><tr><td>104-1</td></tr></table></td></tr></table>		REVISIONS		ENGINEERING DIVISION CITY OF POMPAÑO BEACH	FILLING / FLUSHING CONNECTION	BY	DATE	S.S.	04-2005	T.W.	11-2007	S.S.	01-2012	SCALE: N.T.S.			<table><tr><td>DATE: MAY 2022</td></tr><tr><td>DWG. NO.</td></tr><tr><td>104-1</td></tr></table>	DATE: MAY 2022	DWG. NO.	104-1
REVISIONS		ENGINEERING DIVISION CITY OF POMPAÑO BEACH	FILLING / FLUSHING CONNECTION																	
BY	DATE																			
S.S.	04-2005																			
T.W.	11-2007																			
S.S.	01-2012																			
SCALE: N.T.S.			<table><tr><td>DATE: MAY 2022</td></tr><tr><td>DWG. NO.</td></tr><tr><td>104-1</td></tr></table>	DATE: MAY 2022	DWG. NO.	104-1														
DATE: MAY 2022																				
DWG. NO.																				
104-1																				

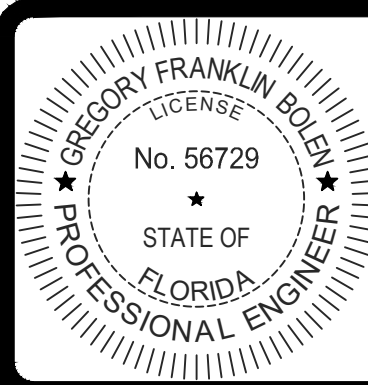

GREGORY FRANKLIN BOLEN, P.E., STATE OF FLORIDA, PROFESSIONAL ENGINEER, LICENSE NO. 56729

THIS ITEM HAS BEEN ELECTRONICALLY SIGNED AND SEALED BY GREGORY FRANKLIN BOLEN, P.E. ON 6/30/2025 USING A SHA-1 AUTHENTICATION CODE.

PRINTED COPIES OF THIS DOCUMENT ARE NOT CONSIDERED SIGNED AND SEALED AND THE SHA-1 AUTHENTICATION CODE MUST BE VERIFIED ON ANY ELECTRONIC COPIES.



1857 NW 21ST STREET

HODGE MARINE

SECTION 27, TOWNSHIP 48S., RANGE 42E.

CITY OF POMPAÑO BEACH, FLORIDA

ONCE PLUMBING WATER AND WASTEWATER DETAILS

DESIGN	DRAWN	CHECKED	APPROVED	DATE
C.M.	B.L.			

JOB NO.	DRAWING NO.	SHEET	OF
25-093	PZ2525000024	C-11	C-15