

SKETCH OF ALTA/NSPS LAND TITLE SURVEY

LEGAL DESCRIPTION:

A PORTION OF PARCEL "A", "POMOCO PLAT", ACCORDING TO THE PLAT THEREOF, AS RECORDED IN PLAT BOOK 154, PAGE 7, OF THE PUBLIC RECORDS OF BROWARD COUNTY, FLORIDA, SAID PARCEL OF LAND BEING MORE PARTICULARLY DESCRIBED AS FOLLOWS:

BEGIN AT THE NORTHWEST CORNER OF SAID PARCEL "A";

THENCE N.88°53'25"E., ALONG THE NORTH LINE OF SAID PARCEL "A", A DISTANCE OF 528.60 FEET TO THE NORTHEAST CORNER OF SAID PARCEL "A";

THENCE S.16°56'17"W., A DISTANCE OF 49.58 FEET;

THENCE S.30°26'02"W., A DISTANCE OF 51.42 FEET;

THENCE S.16°56'17"W., A DISTANCE OF 283.16 FEET TO A POINT OF CURVATURE OF A TANGENT CURVE CONCAVE TO THE EAST;

THENCE SOUTHWESTERLY ALONG THE ARC OF SAID CURVE TO LEFT, HAVING A CENTRAL ANGLE OF 0°12'25" AND A RADIUS OF 11591.20 FEET FOR AN ARC DISTANCE OF 41.84 FEET TO THE SOUTHEAST CORNER OF SAID PARCEL "A", LAST MENTIONED 4 COURSES BEING COINCIDENT WITH THE EAST LINE OF SAID PARCEL "A";

THENCE S.88°56'31"W., ALONG THE SOUTH LINE OF SAID PARCEL "A" AND THE SOUTH LINE OF THE NORTHWEST ONE-QUARTER (N.W.1/4) OF SECTION 6, TOWNSHIP 49 SOUTH, RANGE 43 EAST, A DISTANCE OF 19.13 FEET;

THENCE N.72°53'25"W., A DISTANCE OF 113.01 FEET TO A POINT ON A LINE 35.33 FEET NORTH OF AND PARALLEL WITH SAID SOUTH LINE OF PARCEL "A";

THENCE S.88°56'31"W., ALONG SAID PARALLEL LINE A DISTANCE OF 254.26 FEET TO A POINT ON THE WEST LINE OF SAID PARCEL "A" AND THE WEST LINE OF SAID SECTION 6;

THENCE N.01°53'36"W., ALONG THE SAID WEST LINE AND WEST LINE OF SAID SECTION 6, A DISTANCE OF 364.70 FEET TO THE POINT OF BEGINNING.

SAID LANDS SITUATE AND BEING WITHIN THE CITY OF POMPANO BEACH, BROWARD COUNTY.

OWNER:

POMPANO REAL ESTATE INVESTMENT LLC.

SITE ADDRESS(s):

855-909 S. FEDERAL HIGHWAY, POMPANO BEACH, FL 33062

PARCEL ID NO.(s)

4943 06 49 0010

SURVEYOR'S REFERENCES:

- SPECIAL WARRANTY DEED, RECORDED IN OFFICIAL RECORDS BOOK 49379, PAGE 513, OF THE PUBLIC RECORDS OF BROWARD COUNTY, FLORIDA.
- THE PLAT OF CYPRESS LAKE ESTATES, RECORDED IN PLAT BOOK 52, PAGE 35, OF THE PUBLIC RECORDS OF BROWARD COUNTY, FLORIDA.
- "POMOCO PLAT", RECORDED IN PLAT BOOK 154, PAGE 7, OF THE PUBLIC RECORDS OF BROWARD COUNTY, FLORIDA.
- FLORIDA DEPARTMENT OF TRANSPORTATION RIGHT-OF-WAY MAP, SECTION 8620-2508, SHEET 27 OF 31, RECORDED IN OFFICIAL MAP BOOK 12, PAGE 24, OF THE PUBLIC RECORDS OF BROWARD COUNTY, FLORIDA.
- LAND SURVEY PREPARED BY RENNER, BURGESS, INC., CERTIFIED TO ACCRAD1 CHRYSLER JEEP SUBARU OF NORTH BROWARD, JOB No. 4-13-048, DATE 5-15-13.
- COMMITMENT FOR TITLE INSURANCE ISSUED BY OLD REPUBLIC NATIONAL TITLE INSURANCE, FILE NUMBER 144628.00250, EFFECTIVE DATE, AUGUST 7, 2025 @ 8:00AM

CURRENT ZONING CLASSIFICATIONS AND APPLICABLE REQUIREMENTS AND RESTRICTIONS:

A ZONING REPORT WAS NOT PROVIDED TO THE SURVEY AT THE TIME THIS SURVEY WAS PREPARED.

ENCROACHMENTS:

- BRICK PAVERS LOCATED ALONG THE NORTH PROPERTY LINE.
- CONCRETE SEAWALL LOCATED ALONG THE NORTH PROPERTY LINE.
- EDGE OF WATER OF THE NANCY WATERWAY ON WEST SIDE OF THE PROPERTY.

PLAT RESTRICTION NOTE:

"POMOCO PLAT", AS RECORDED IN PLAT BOOK 154, PAGE 7 OF THE PUBLIC RECORDS OF BROWARD COUNTY, FLORIDA IS RESTRICTED TO 30,000 SQUARE FEET OF COMMERCIAL DEVELOPMENT.

EDGE OF WATER OF NANCY WATERWAY

THE LOCATION OF THE EDGE OF WATER THE NANCY WATERWAY IS APPROXIMATE. A MEAN HIGH WATER LINE STUDY WAS NOT CONDUCTED AT THE TIME OF THIS SURVEY.

PARKING SPACES:

REGULAR: 182
HANDICAP: 2

ABBREVIATIONS

A ARC LENGTH
B.C.R. BROWARD COUNTY RECORDS
CA CENTRAL ANGLE
CB CHORD BEARING
C CENTER LINE
CBS CONCRETE BLOCK STRUCTURE
CONC. CONCRETE
CIR. CIRCULAR
COL. COLUMN
CLF CHAIN LINK FENCE
F&ND. FOUND NAIL & DISC
F.F.E. FINISHED FLOOR ELEVATION
G.F.E. GARAGE FLOOR ELEVATION
ID. IDENTIFICATION
LB LICENSED BUSINESS
O.R.B. OFFICIAL RECORDS BOOK
P.B. PLAT BOOK
PG. PAGE
PLNT. PLANTER
FIP FOUND IRON PIPE

ABBREVIATIONS

FFRM FOUND PERMANENT REFERENCE MONUMENT
FDOT FLORIDA DEPARTMENT OF TRANSPORTATION
PVC POLYVINYL CHLORIDE
R RADIUS
R/W RIGHT-OF-WAY
FIRC FOUND 5/8" IRON ROD & CAP
SEC. SECTION
(W) DATA BASED ON FIELD MEASUREMENTS
(P) DATA BASED ON THE PLAT OF RECORD
(TYP.) TYPICAL
---EOW--- EDGE OF WATER
---TOB--- TOP OF BANK
---OHW--- OVERHEAD WIRES

LEGEND


ANCHOR
BACK FLOW PREVENTER
BENCH
BOLLARD
CABLE TV RISER
CATCH BASIN
SANITARY SEWER CLEANOUT
CONCRETE POWER LIGHT POLE
CONCRETE POWER POLE
CONCRETE POST
DOUBLE VALVE ASSEMBLY
ELECTRIC PANEL
ELECTRIC OUTLET
ELECTRIC VAULT
FIRE DEPARTMENT CONNECTION
FIRE HYDRANT
FIBER OPTIC VAULT
FLAG POLE

LEGEND

GUTTER INLET
GROUND LIGHT
MAIL BOX
ELECTRIC METER
MANHOLE
STORM DRAINAGE MANHOLE
GREASE TRAP MANHOLE
SANITARY SEWER MANHOLE
TELEPHONE MANHOLE
UNKNOWN MANHOLE
METAL LIGHT POLE
MONITORING WELL
METAL POST
DOUBLE SUPPORT SIGN
WATER METER
GUTTER INLET TYPE P5
GUTTER INLET TYPE P6
PEDESTRIAN CROSSING SIGNAL

LEGEND

SINGLE SUPPORT SIGN
TRANSFORMER ON PAD
UTILITY MARKER
UNKNOWN UTILITY VAULT
GAS VALVE
SEWER VALVE
WATER VALVE
WIRE PULL BOX
ELECTRIC WIRE PULL BOX
STREET LIGHT WIRE PULL BOX
TELEPHONE WIRE PULL BOX
TRAFFIC WIRE PULL BOX
WOOD POWER POLE
ITEM NUMBER NOTED IN SCHEDULE B-II OF ALTA
COMMITMENT FOR TITLE INSURANCE
NUMBER OF PARKING SPACES
HANDICAP PARKING
ENCROACHMENT NUMBER

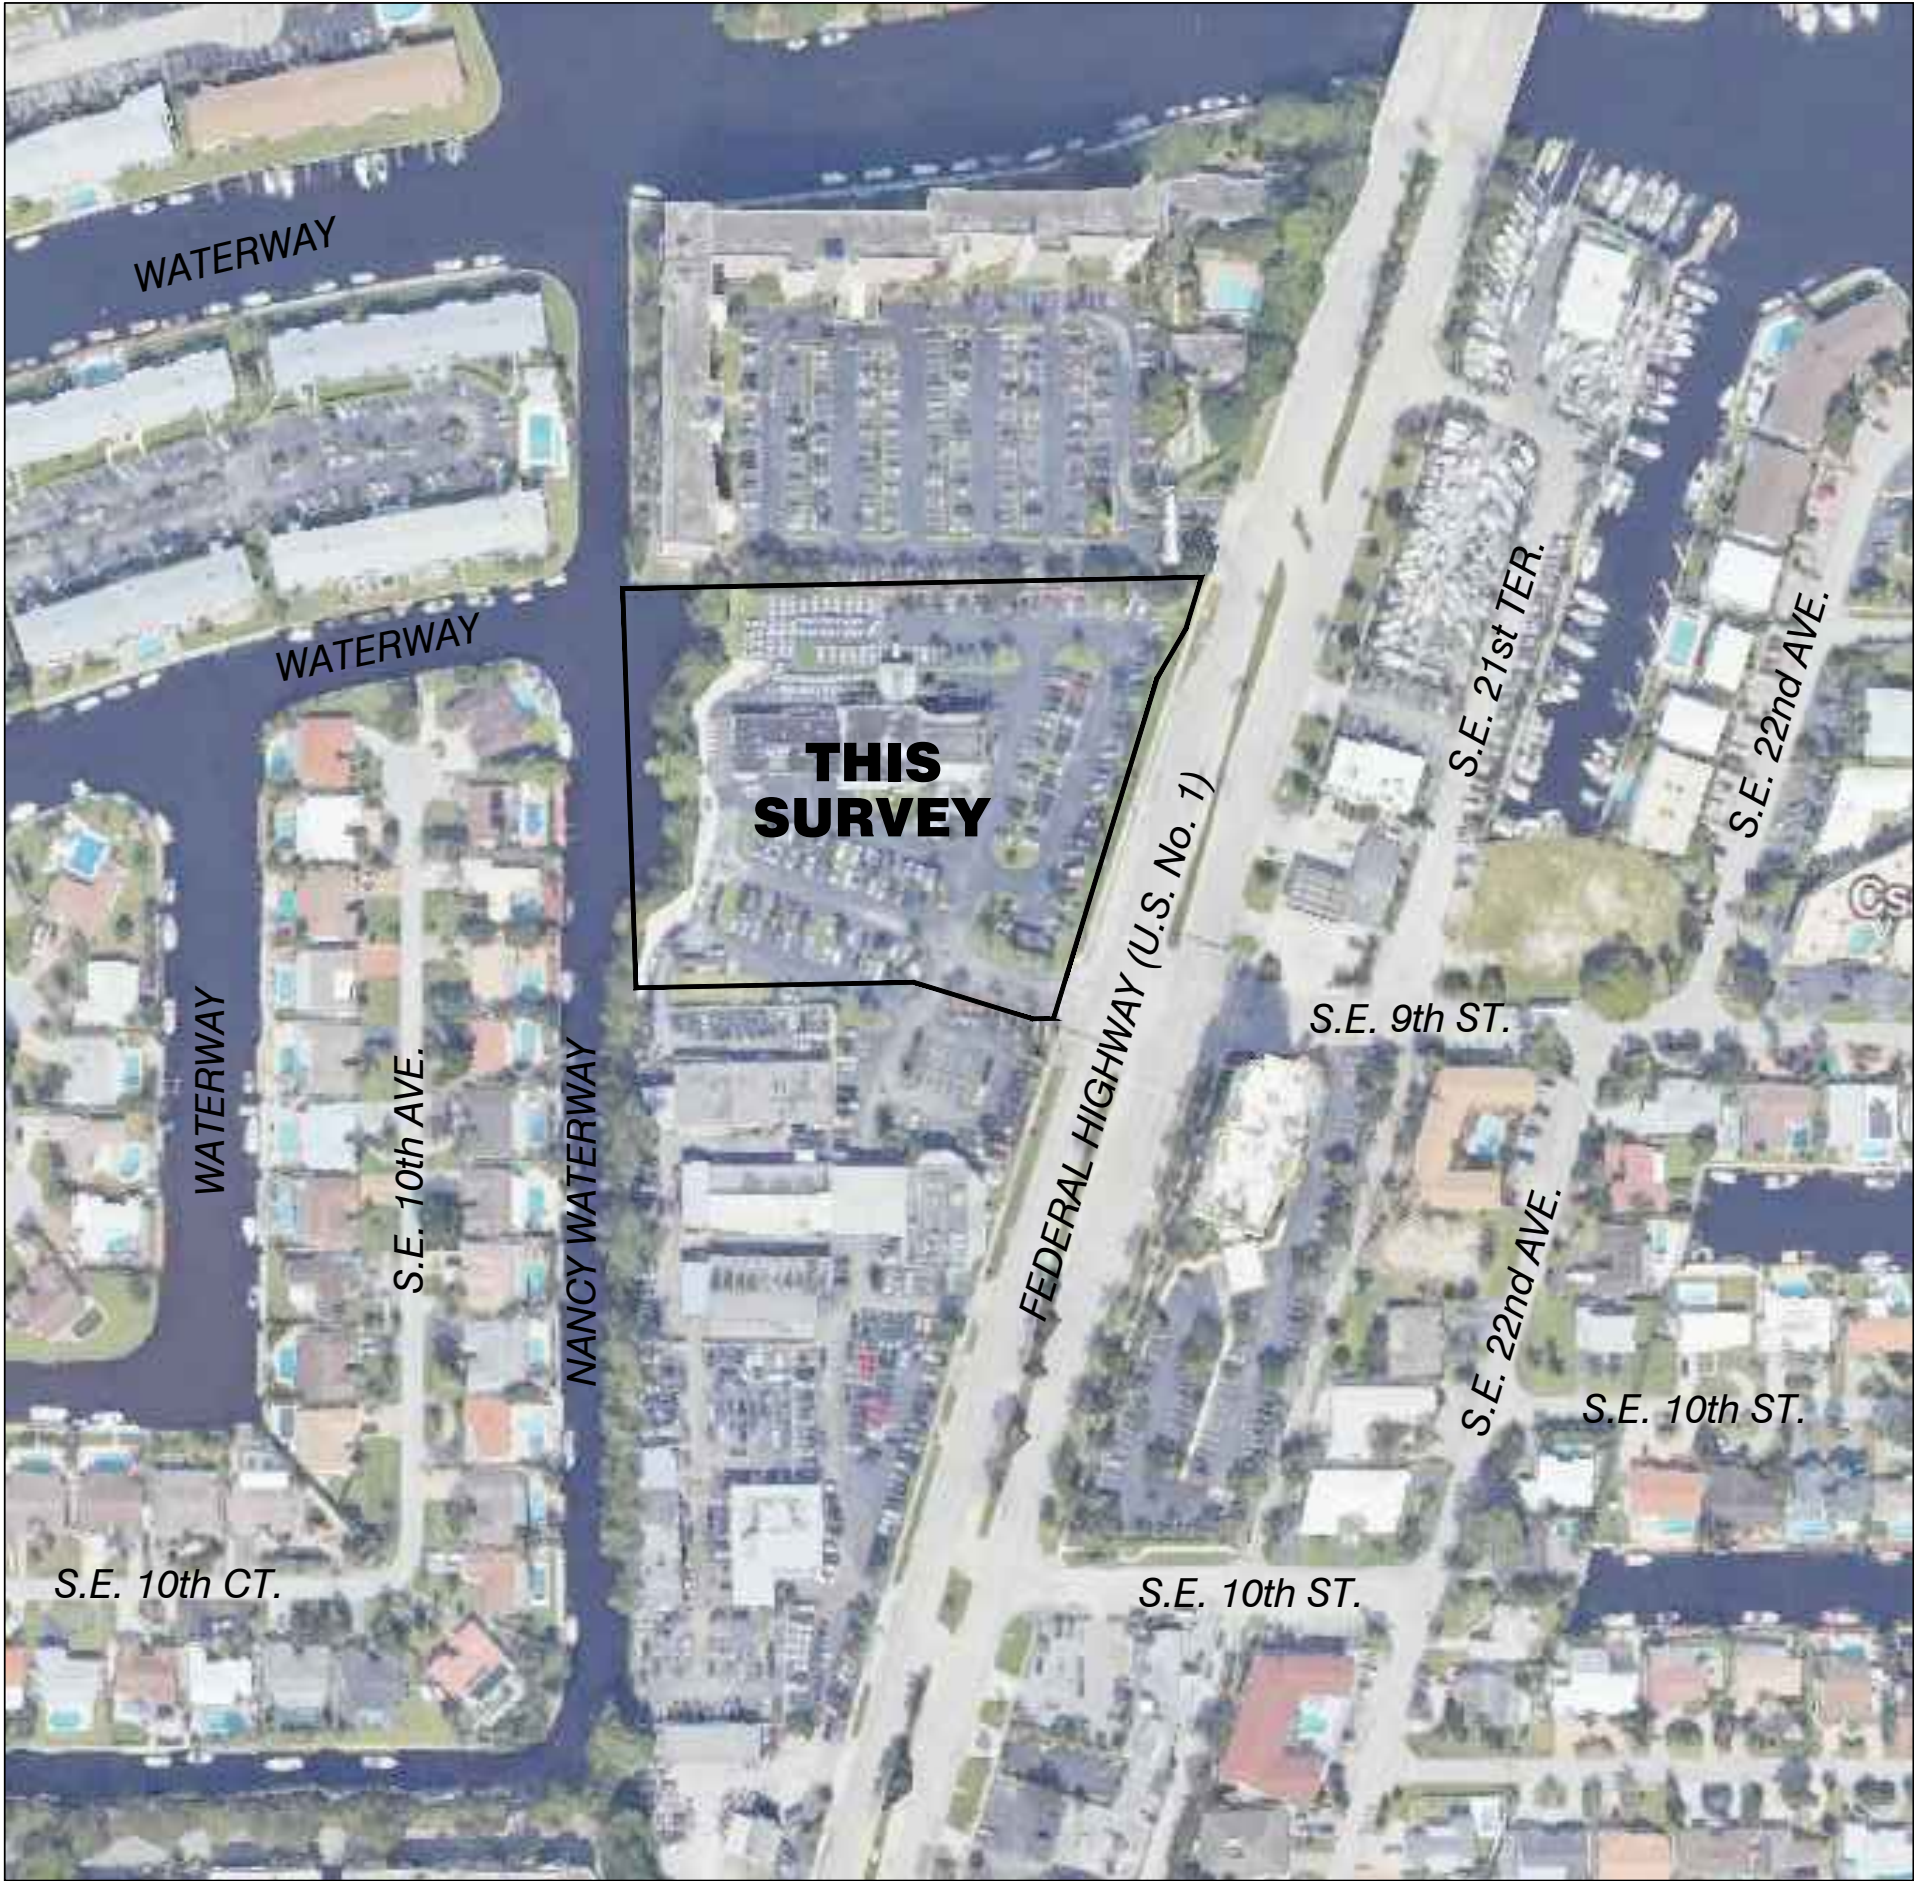

LOCATION MAP
NOT TO SCALE

| OLD REPUBLIC NATIONAL TITLE INSURANCE COMPANY, FILE NO. 144628.00250 | | | | | |
|---|--|--------------------------|---------|---------------|---|
| EFFECTIVE DATE 8/7/2025 @ 8:00AM | | | | | |
| SCHEDULE B-II EXCEPTIONS | | | | | |
| NO. | DESCRIPTION | RECORDING DATA | AFFECTS | PLOTTED | COMMENTS |
| 1-6 | Standard Exceptions | | | | |
| 7 | Plat of Pomoco Plat | PB 154, Pg 7 | YES | AS APPLICABLE | |
| 8 | Road Easement | ORB 20662, Pg 875 | NO | YES | |
| 9 | Access Easement | ORB 21126, Pg 683 | YES | YES | |
| 10 | Easement in favor of Florida Power & Light Company | ORB 22084, Pg 664 | YES | YES | |
| 11 | Declaration of Unity of Title | Instrument No. 113716353 | YES | NO | BLANKET IN NATURE - SEE UNITY OF TITLE NOTE |
| 12 | Unrecorded Lease | Instrument No. 118653816 | YES | NO | BLANKET IN NATURE |
| 13-19 | Standard Exceptions | | | | |
| SCHEDULE B-I OF THE ABOVE REFERENCED TITLE COMMITMENT WAS NOT REVIEWED BY THE SURVEYOR AND ANY ITEMS REFLECTED THEREIN ARE NOT INCLUDED IN THE ABOVE TABLE. | | | | | |

SURVEY NOTES:

- THIS SKETCH OF BOUNDARY SURVEY WAS PREPARED IN ACCORDANCE WITH THE STANDARDS OF PRACTICE FOR SURVEYING ESTABLISHED BY THE BOARD OF PROFESSIONAL SURVEYORS AND MAPPERS IN CHAPTER 5J-17, FLORIDA ADMINISTRATIVE CODES, PURSUANT TO SECTION 472.027, FLORIDA STATUTES. THIS SURVEY WAS ALSO PREPARED IN ACCORDANCE WITH THE 2021 MINIMUM STANDARD DETAIL REQUIREMENTS FOR ALTA/NSPS LAND TITLE SURVEYS, JOINTLY ESTABLISHED AND ADOPTED BY ALTA AND NSPS.
- THIS SURVEY IS NOT VALID WITHOUT THE SIGNATURE AND THE ORIGINAL EMBOSSED SEAL OF A FLORIDA LICENSED PROFESSIONAL SURVEYOR AND MAPPER. IF THIS SURVEY HAS BEEN DELIVERED IN PORTABLE DOCUMENT FORMAT (PDF) AND DIGITALLY SIGNED AND SEALED, A VALID SERIAL NUMBER MUST BE PRESENT FOR THE SURVEY TO BE CONSIDERED VALID.
- THE LEGAL DESCRIPTION FOR THE PROPERTY SHOWN IS HEREON BASED ON EXHIBIT A OF COMMITMENT FOR TITLE INSURANCE, ISSUED BY OLD REPUBLIC NATIONAL TITLE INSURANCE, FILE NUMBER 144628.00250, EFFECTIVE DATE, AUGUST 7, 2025 @ 8:00AM.
- THE PROPERTY SHOWN HEREON CONTAINS 3.885 ACRES (169,231 SQ. FT.), MORE OR LESS.
- A SEARCH OF THE PUBLIC RECORDS FOR OWNERSHIP, EASEMENTS, RIGHTS-OF-WAY, OR OTHER MATTERS OF RECORD WAS NOT PERFORMED BY STONER & ASSOCIATES, INC. THERE MAY BE ADDITIONAL INFORMATION RECORDED IN THE PUBLIC RECORDS THAT IS NOT SHOWN HEREON.
- THE BEARINGS SHOWN HEREON ARE BASED ON GRID BEARING OF N.01°50'30"W., ALONG THE WEST LINE OF SECTION 6, TOWNSHIP 49 SOUTH, RANGE 43 EAST.
- THE HORIZONTAL COORDINATES SHOWN HEREON ARE BASED ON THE FLORIDA STATE PLANE COORDINATE SYSTEM (EAST ZONE), NORTH AMERICAN DATUM 1983/2011 ADJUSTMENT (N.A.D. 83/2011) REFERENCED TO THE FLORIDA PERMANENT REFERENCE NETWORK (FPRN) MAINTAINED BY THE FLORIDA DEPARTMENT OF TRANSPORTATION (FDOT).
- THE ELEVATIONS SHOWN HEREON ARE BASED ON NORTH AMERICAN VERTICAL DATUM OF 1988 (N.A.V.D. 88), ESTABLISHED FROM NGS BENCHMARK DESIGNATION 019, A BRASS DISC FLUSH IN THE TOP OF THE NORTH CONCRETE BARRIER WALL (GUARDRAIL) OF THE BRIDGE OVER THE CYPRESS CREEK CANAL, ELEVATION = 17.76'.
- THE PROPERTY SHOWN HEREON HAS THE FOLLOWING FLOOD ZONE DESIGNATION:
 - NFIP COMMUNITY NAME & COMMUNITY NUMBER: CITY OF POMPANO BEACH 12055
 - COUNTY NAME: BROWARD COUNTY
 - STATE OF FLORIDA
 - MAP/PANEL NUMBER: 12011C0376 & 12011C0378
 - SUFFIX: J
 - FIRM INDEX DATE: 7/31/2024
 - FIRM PANEL EFFECTIVE/REVISED DATE: 7/31/2024
 - FLOOD ZONE: AE
 - BASE FLOOD ELEVATION: (EL 7)

THE FLOOD ZONE INFORMATION SHOWN HEREON IS BASED UPON THE CURRENT PUBLISHED FLOOD INSURANCE RATE MAP (FIRM) ON THE DATE THIS SURVEY WAS PREPARED. THE DATA CONTAINED IN THE FIRM MAP IS SUBJECT TO CHANGE WITHOUT NOTICE. THE FLOOD ZONE BOUNDARIES (WHEN SHOWN) ARE APPROXIMATE, BASED ON DIGITAL FIRM PANEL MAP IMAGE. FOR THE LATEST FLOOD ZONE INFORMATION CONSULT THE FEDERAL EMERGENCY MANAGEMENT AGENCY (FEMA) OR YOUR LOCAL GOVERNMENTAL BUILDING DEPARTMENT.

- CERTAIN FEATURES ARE REPRESENTED BY THE SYMBOLS REFLECTED IN THIS MAP. THE LEGEND OF FEATURES MAY HAVE BEEN ENLARGED FOR CLARITY AND MAY NOT REPRESENT THE ACTUAL SHAPE OR SIZE OF THE FEATURE. THE SYMBOLS HAVE BEEN PLOTTED AT THE APPROXIMATE CENTER OF THE FEATURE BASED UPON THE FIELD LOCATION.
- THIS SKETCH IS INTENDED TO BE DISPLAYED AT A HORIZONTAL SCALE OF 1 INCH = 20 FEET.
- THE HORIZONTAL ACCURACY FOR WELL DEFINED IMPROVEMENTS DEPICTED ON THIS SKETCH IS ONE-TENTH (0.1' ±) OF A FOOT, PLUS OR MINUS.
- TREES, HEDGES, GROUND COVER, AND OTHER LANDSCAPE FEATURES ARE NOT SHOWN HEREON, UNLESS OTHERWISE NOTED.
- IRRIGATION FEATURES, SUCH AS SPRINKLERS, ARE NOT SHOWN HEREON.
- FENCES AND WALL DIMENSIONS ARE APPROXIMATE. THE SURVEYOR DID NOT DETERMINE OWNERSHIP OF FENCES AND WALLS.
- SUBSURFACE FEATURES ARE NOT SHOWN HEREON. THIS SITE COULD HAVE UNDERGROUND INSTALLATIONS THAT ARE NOT SHOWN HEREON. BEFORE DESIGN, CONSTRUCTION, OR EXCAVATION CONTACT 811 AND/OR THE APPROPRIATE UTILITY COMPANIES FOR FIELD VERIFICATION OF UTILITIES.
- THE EXTERIOR BUILDING DIMENSIONS SHOWN HEREON REPRESENT THE OVERALL SIZE OF THE BUILDING (FOOTPRINT). SUBSURFACE BUILDING FOOTINGS AND SUPPORTS WERE NOT LOCATED. CERTAIN ARCHITECTURAL FEATURES MAY NOT BE SHOWN ON THE SURVEY. ROOF OVERHANGS ARE NOT SHOWN UNLESS OTHERWISE NOTED. BUILDING DIMENSIONS AND BUILDING SETBACKS ARE SHOWN ROUNDED TO THE NEAREST ONE-TENTH (0.1) OF A FOOT. BEFORE DESIGN OF IMPROVEMENTS CRITICAL DIMENSIONS SHOWN BE CONFIRMED.
- THE DIMENSIONS SHOWN HEREON ARE BASED UPON U.S. SURVEY FEET AND FRACTIONAL PARTS THEREOF.
- AREA COMPUTATIONS, WHEN SHOWN IN ACRES, ARE ROUNDED TO THE NEAREST ONE-HUNDREDTH OF AN ACRE, AND WHEN SHOWN IN SQUARE FEET ARE ROUNDED TO THE NEAREST SQUARE FOOT. THE AREA FIGURES SHOWN HEREON SHOULD NOT BE UTILIZED AS THE BASIS OF PURCHASE PRICE FOR A REAL ESTATE CLOSING, WITHOUT PRIOR VERIFICATION OF THE AREA FIGURES, IN WRITING FROM THE SIGNING SURVEYOR.
- THE SURVEYOR DID NOT INSPECT THIS PROPERTY FOR ENVIRONMENTAL HAZARDS.
- THE INFORMATION DEPICTED ON THIS SKETCH OF SURVEY REPRESENTS THE RESULTS OF A FIELD SURVEY ON THE DATE INDICATED ON THE BORDER OF THE DRAWING AND CAN ONLY BE CONSIDERED VALID FOR THIS DATE AND INDICATES THE GENERAL CONDITIONS EXISTING AT THE TIME OF THE FIELD SURVEY.
- THIS SKETCH OF SURVEY CANNOT BE RELIED UPON BY PERSONS OR ENTITIES OTHER THAN THOSE PERSONS OR ENTITIES CERTIFIED TO HEREON. ADDITIONS OR DELETIONS TO THIS SURVEY AND/OR REPORTS BY PEOPLE OR PERSONS OTHER THAN THE SIGNING PARTIES ARE PROHIBITED WITHOUT PRIOR WRITTEN CONSENT OF THE SIGNING PARTY OR PARTIES.
- THE INFORMATION CONTAINED IN THIS DOCUMENT WAS PREPARED BY STONER & ASSOCIATES, INC. (S&A). S&A HAS TAKEN PRECAUTIONS TO ENSURE THE ACCURACY OF THIS DOCUMENT AND THE DATA REFLECTED HEREIN. S&A CANNOT NOT GUARANTEE THAT ALTERATIONS AND/OR MODIFICATIONS TO THE DATA CONTAINED IN THIS DOCUMENT BY OTHERS AFTER IT LEAVES OUR POSSESSION. THIS DOCUMENT MUST BE COMPARED TO THE ORIGINAL HARD COPY (WHICH BEARS THE RAISED SURVEYOR'S CERTIFICATION SEAL) TO ENSURE THE ACCURACY OF THE INFORMATION CONTAINED HEREON AND TO FURTHER ENSURE THAT ALTERATIONS AND/OR MODIFICATIONS HAVE NOT BEEN MADE. S&A MAKES NO WARRANTIES, EXPRESSED OR IMPLIED, CONCERNING THE ACCURACY OF THE INFORMATION CONTAINED IN THIS OR ANY DOCUMENT TRANSMITTED OR REVIEWED BY COMPUTER OR OTHER ELECTRONIC MEANS. CONTACT S&A FOR VERIFICATION OF ACCURACY.
- THERE WAS NO EVIDENCE OF CURRENT EARTH MOVING WORK, BUILDING CONSTRUCTION OR BUILDING ADDITIONS. THERE WAS NO EVIDENCE OF RECENT STREET OR SIDEWALK CONSTRUCTION OR REPAIRS.
- PROPERTY OWNER, ADDRESS AND PARCEL IDENTIFICATION NUMBERS SHOWN HEREON ARE PER BROWARD COUNTY PROPERTY APPRAISER'S OFFICE AT THE TIME OF THE SURVEY.
- THE PROPERTY SHOWN HEREON HAS DIRECT ACCESS TO N.W. 24TH STREET A PUBLICLY DEDICATED RIGHT-OF-WAY.
- AT THE TIME OF SURVEY, THE SURVEYORS DID NOT OBSERVE ON OR WITHIN 100' OF THE PROPERTY'S PERIMETER ANY CEMETERIES AND BURIAL GROUNDS, AND THE LOCATION OF ISOLATED GRAVE SITES NOT WITHIN A CEMETERY OR BURIAL GROUND.
- THE SURVEYOR DID NOT OBSERVE ANY WETLANDS DURING THE PROCESS OF SURVEYING THE PROPERTY. THE SURVEYOR IS NOT A QUALIFIED WETLAND SPECIALIST AND THE ABOVE STATEMENT SHOULD NOT BE CONSIDERED A WETLANDS DETERMINATION.
- THE LEGAL DESCRIPTION FORMS A CLOSED GEOMETRIC FIGURE THAT CLOSES MATHEMATICALLY.
- PROFESSIONAL LIABILITY INSURANCE POLICY OBTAINED BY THE SURVEYOR IN THE MINIMUM OF \$2,000,000 IS IN EFFECT THROUGHOUT THE CONTRACT TERM

CERTIFIED TO:

MILL CREEK RESIDENTIAL

SURVEYOR'S CERTIFICATE:

THIS IS TO CERTIFY THAT THIS MAP OR PLAT AND THE SURVEY ON WHICH IT IS BASED WERE MADE IN ACCORDANCE WITH THE 2021 MINIMUM STANDARD DETAIL REQUIREMENTS FOR ALTA/NSPS LAND TITLE SURVEYS, JOINTLY ESTABLISHED AND ADOPTED BY ALTA AND NSPS, AND INCLUDES ITEMS 1, 2, 3, 4, 6(A), 7(A), 7(C), 8, 9, 11 (OBSERVED EVIDENCE ONLY), 13, 16, AND 19 OF TABLE A THEREOF. THE FIELD WORK WAS COMPLETED ON 5/27/2025.

DATE OF PLAT OR MAP: 8.13.2025
DATE OF SIGNATURE: 8.18.2025

JAMES D. STONER
PROFESSIONAL SURVEYOR AND MAPPER NO. 4039
STATE OF FLORIDA
STONER AND ASSOCIATES, INC. L.B. 6633
jstoner@stonersurveyors.com

DRC

PZ25- 12000028
01/07/2026

TEL (954) 585-0997
www.stonersurveyors.com

STONER

SURVEYORS • MAPPERS

Licensed Business No. 6633

4341 S.W. 62nd AVENUE, DAVIE, FLORIDA 33314

SKETCH OF ALTA/NSPS LAND TITLE SURVEY

MILL CREEK RESIDENTIAL

POMPANO BEACH, FLORIDA

855 - 943 S. FEDERAL HIGHWAY, POMPANO BEACH, FL 33062

LAST DATE OF FIELD SURVEY: 5/27/25

DRAWN: DRL

CHECKED: JDS

BOOK/PAGE(S): 111A-67-73

& DATA COLLECTOR

SEAL

JAMES D. STONER
PROFESSIONAL SURVEYOR
AND MAPPER NO. 4039
STATE OF FLORIDA

PROJECT

25-9842

PARCEL "A"

SHEET NO.

1 OF 2