

PZ25-12000028
01/07/2026

©2020 WITKIN HULTS + PARTNERS
THE DESIGN AND DRAWINGS HEREIN ARE THE
INTELLECTUAL PROPERTY OF THIS
LANDSCAPE ARCHITECT AND ARE PROTECTED
UNDER THE COPYRIGHT PROTECTION ACT

MODERA POMPANO BEACH

POMPANO BEACH, FLORIDA

IRRIGATION PLAN

451

[illegible]


Seal:

Lic. # LA6667290
Member: A.S.L.A.

Drawing: Irrigation Plan
Date: 08/29/2025
Scale: See Left
Drawn by: GM
Sheet No.:

IR-1

Cad Id.: 2025-042

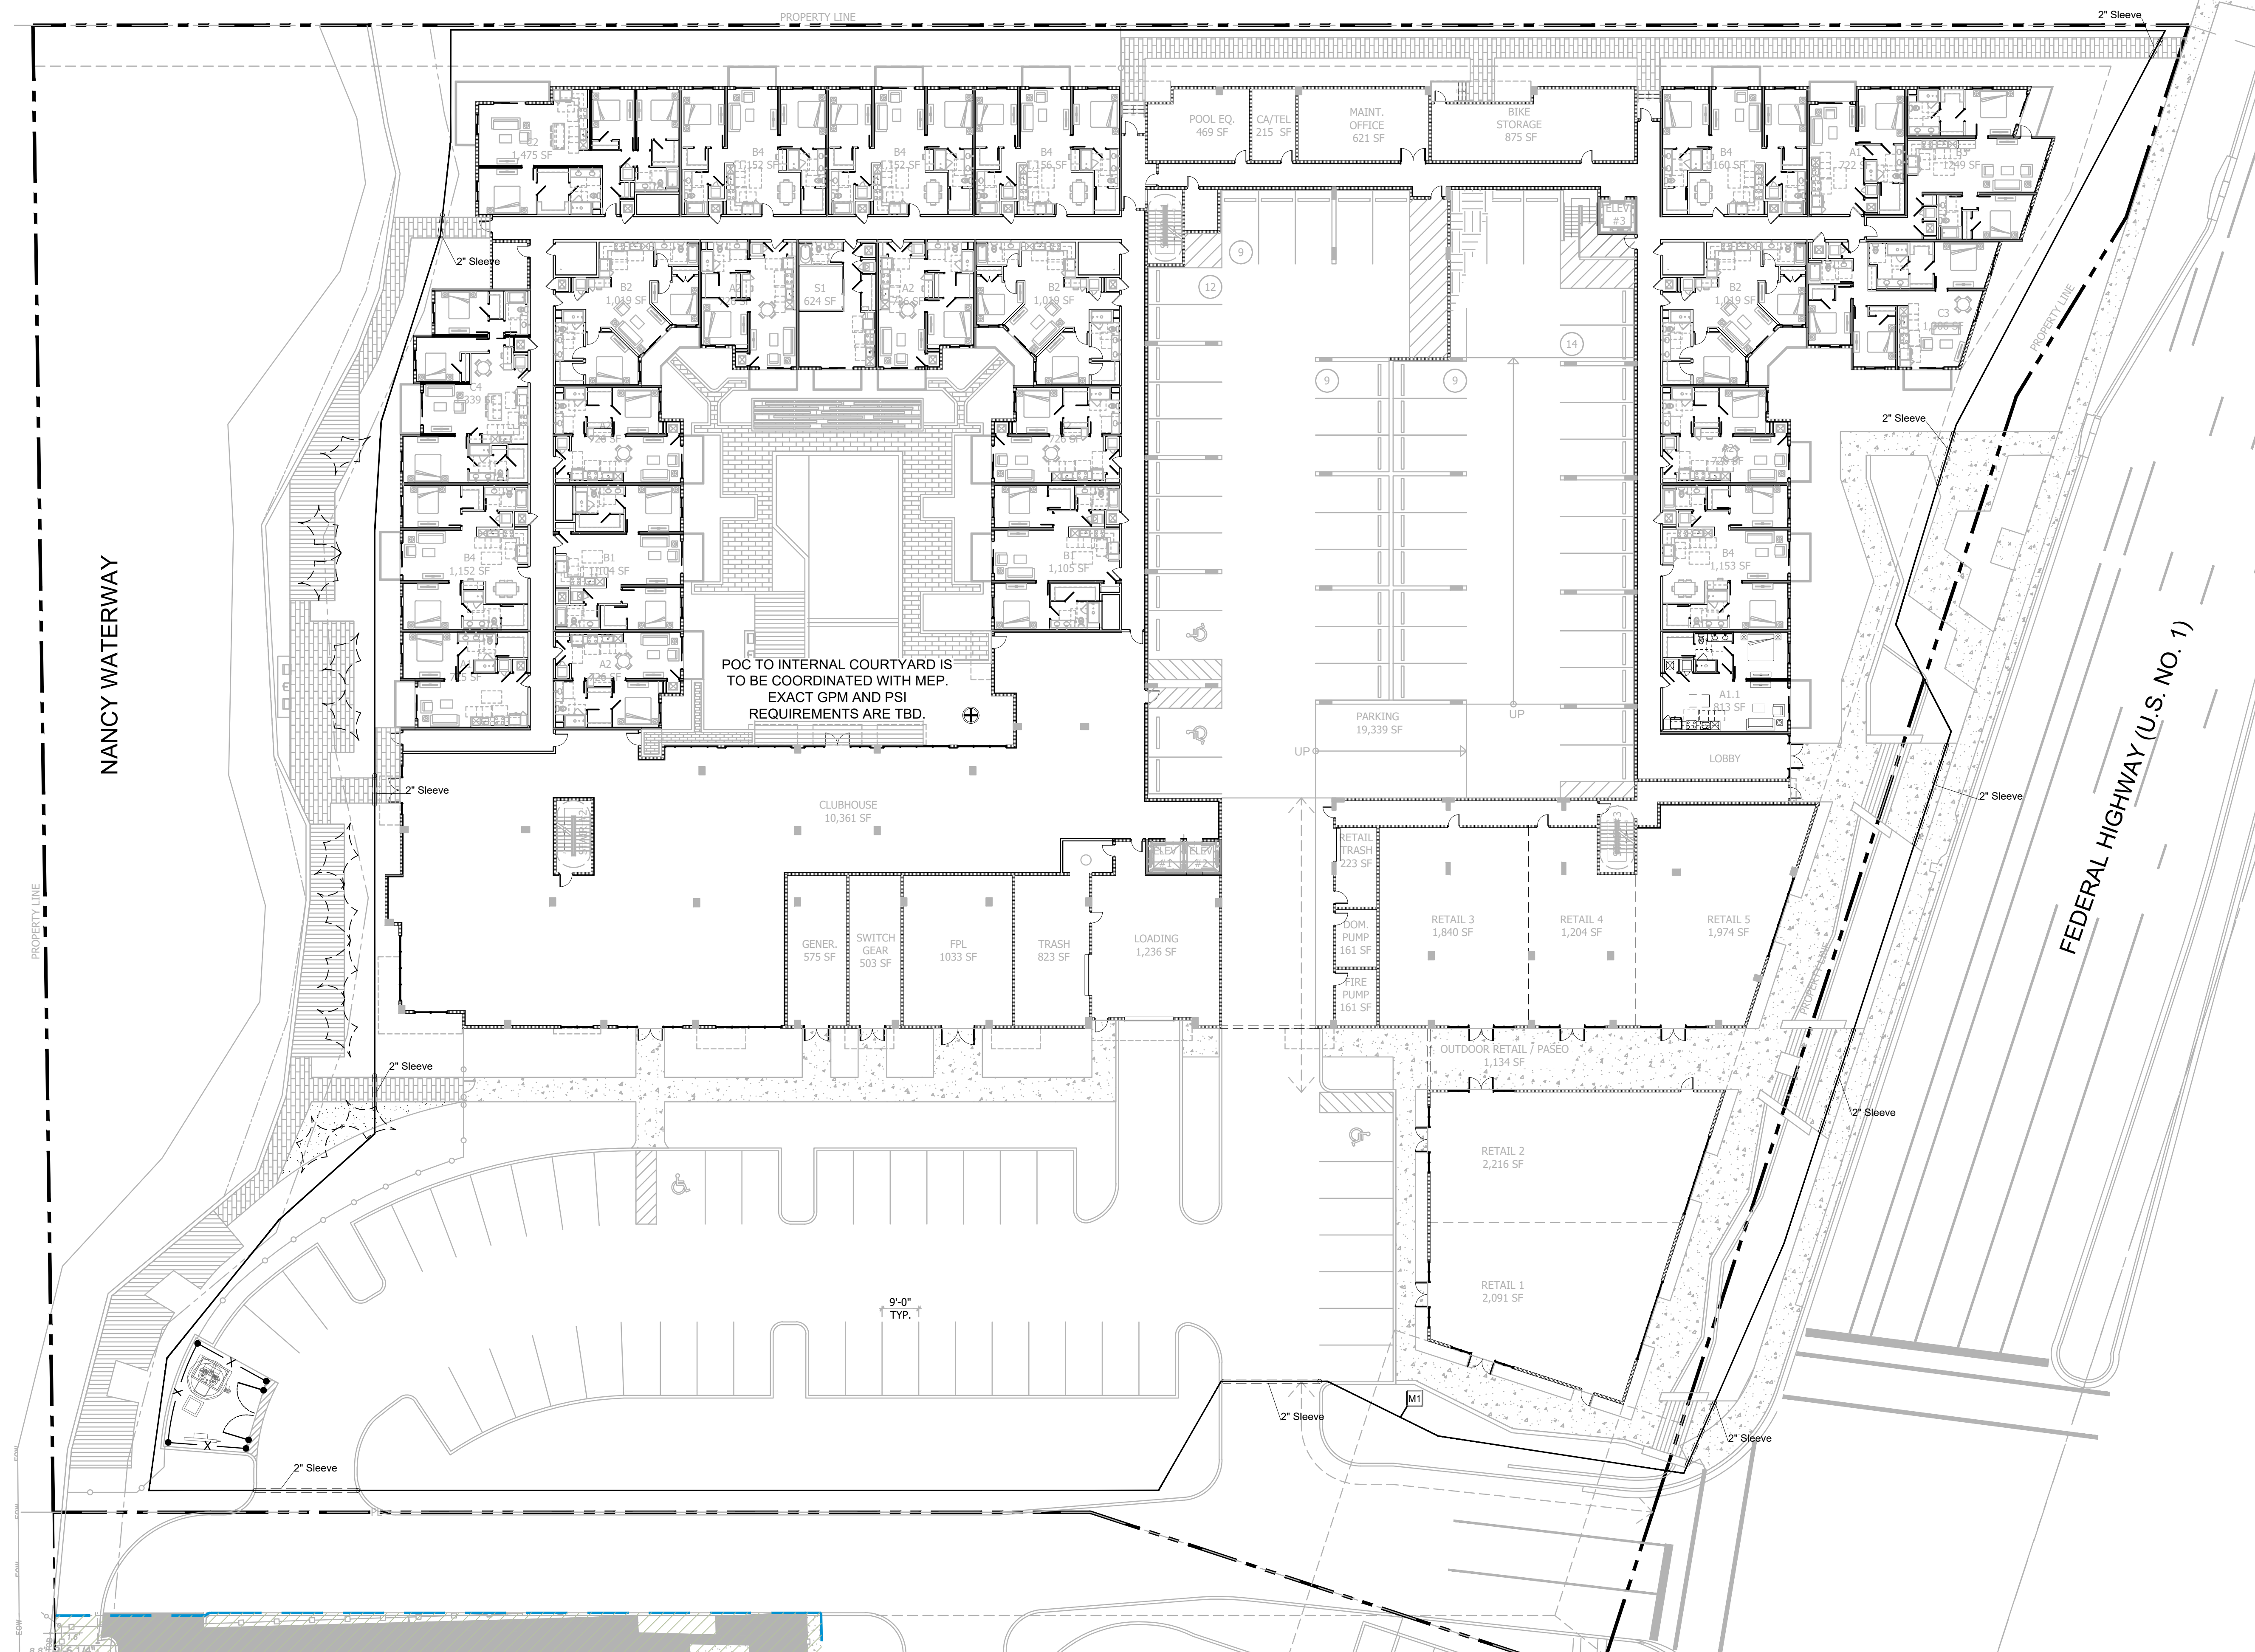

IRRIGATION PLAN

Scale: 1"= 20'-0"

