



AR 0013087		
No:	Issue	Date
Progress		08/29/2


**DORSKY + YUE**

MODERA POMPANO BEACH

TYPICAL FLOOR

Job No.: DY202515	Drawn: Checked: Date: 8/29/2025	POMPAÑO BEACH, FLORIDA ALL RIGHTS RESERVED
----------------------	--	---

A103

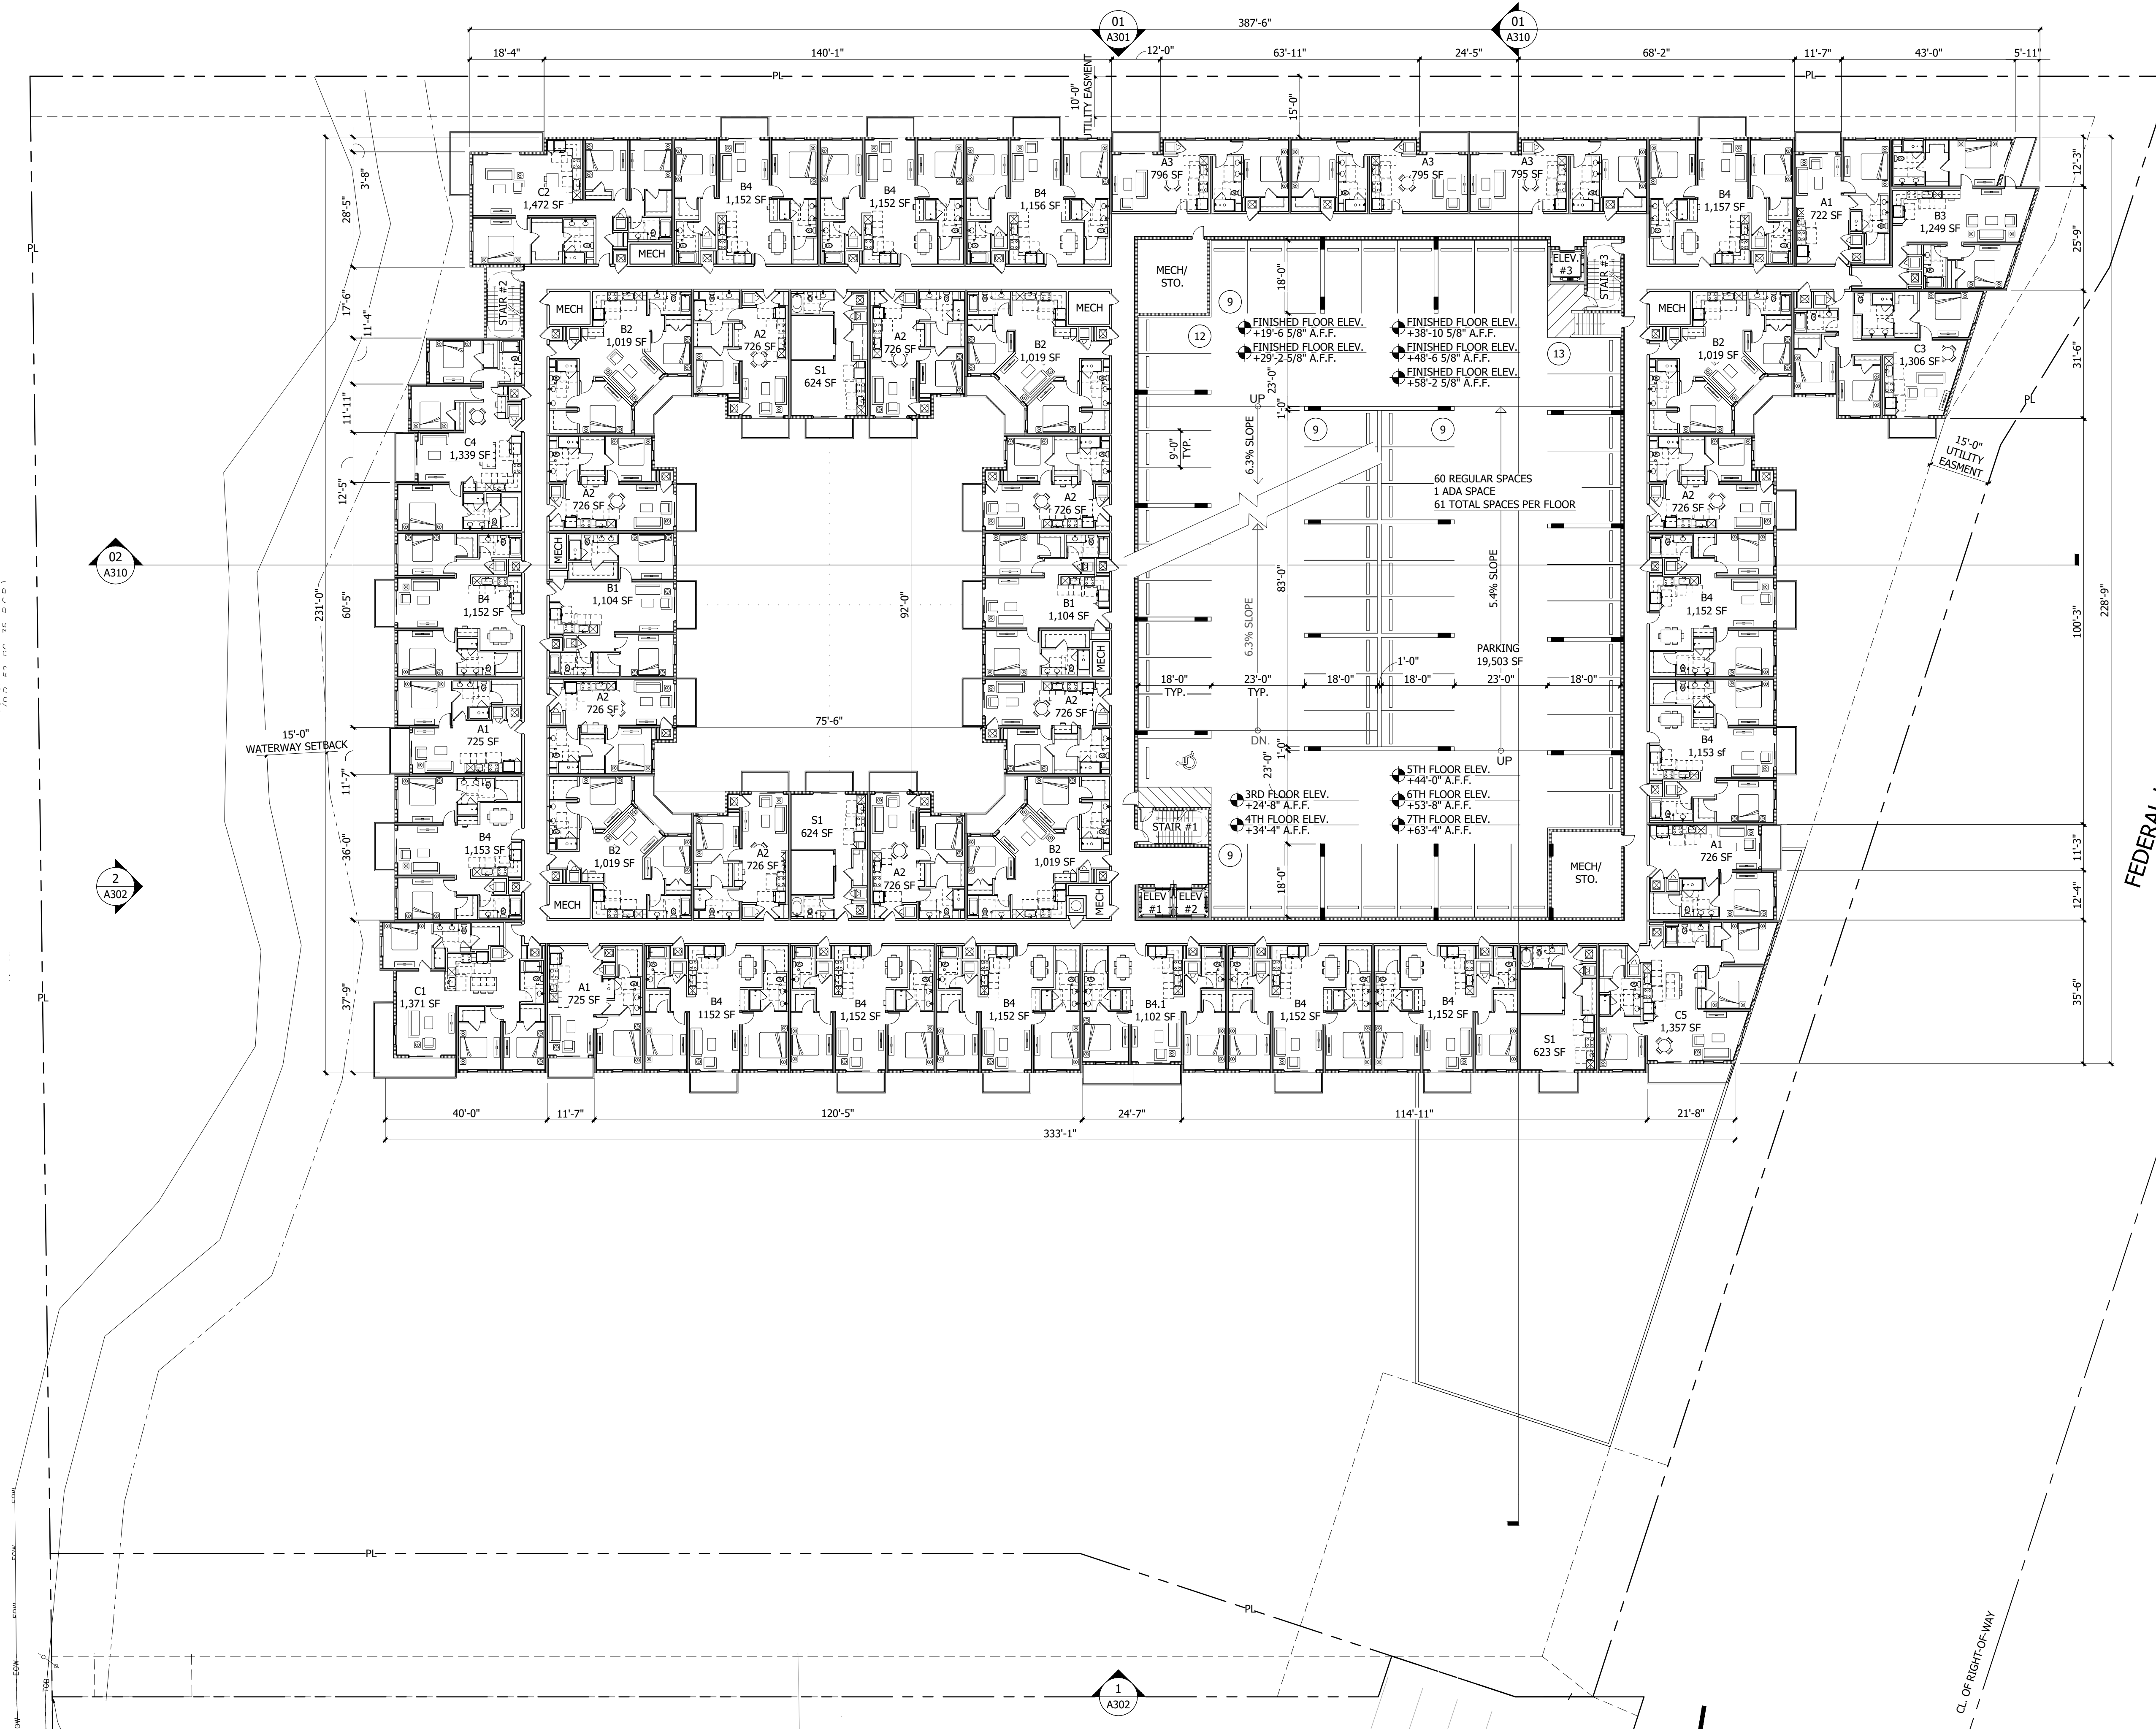

1  
A103

TYPICAL FLOOR

SCALE: 1"=20'-0"

**PZ25-12000023**  
PROJECT  
**10/15/2025**