

LB 6


NANCY WATERWAY  
70' CANAL RIGHT-OF-WAY  
CL OF CANAL 15'-0" SETBACK

PROPERTY LINE

PROPERTY LINE

EDGE OF WATER  
TOP OF BANK  
15'-0" WATERWAY SETBACK

EDGE OF WATER  
TOP OF BANK  
15'-0" WATERWAY SETBACK

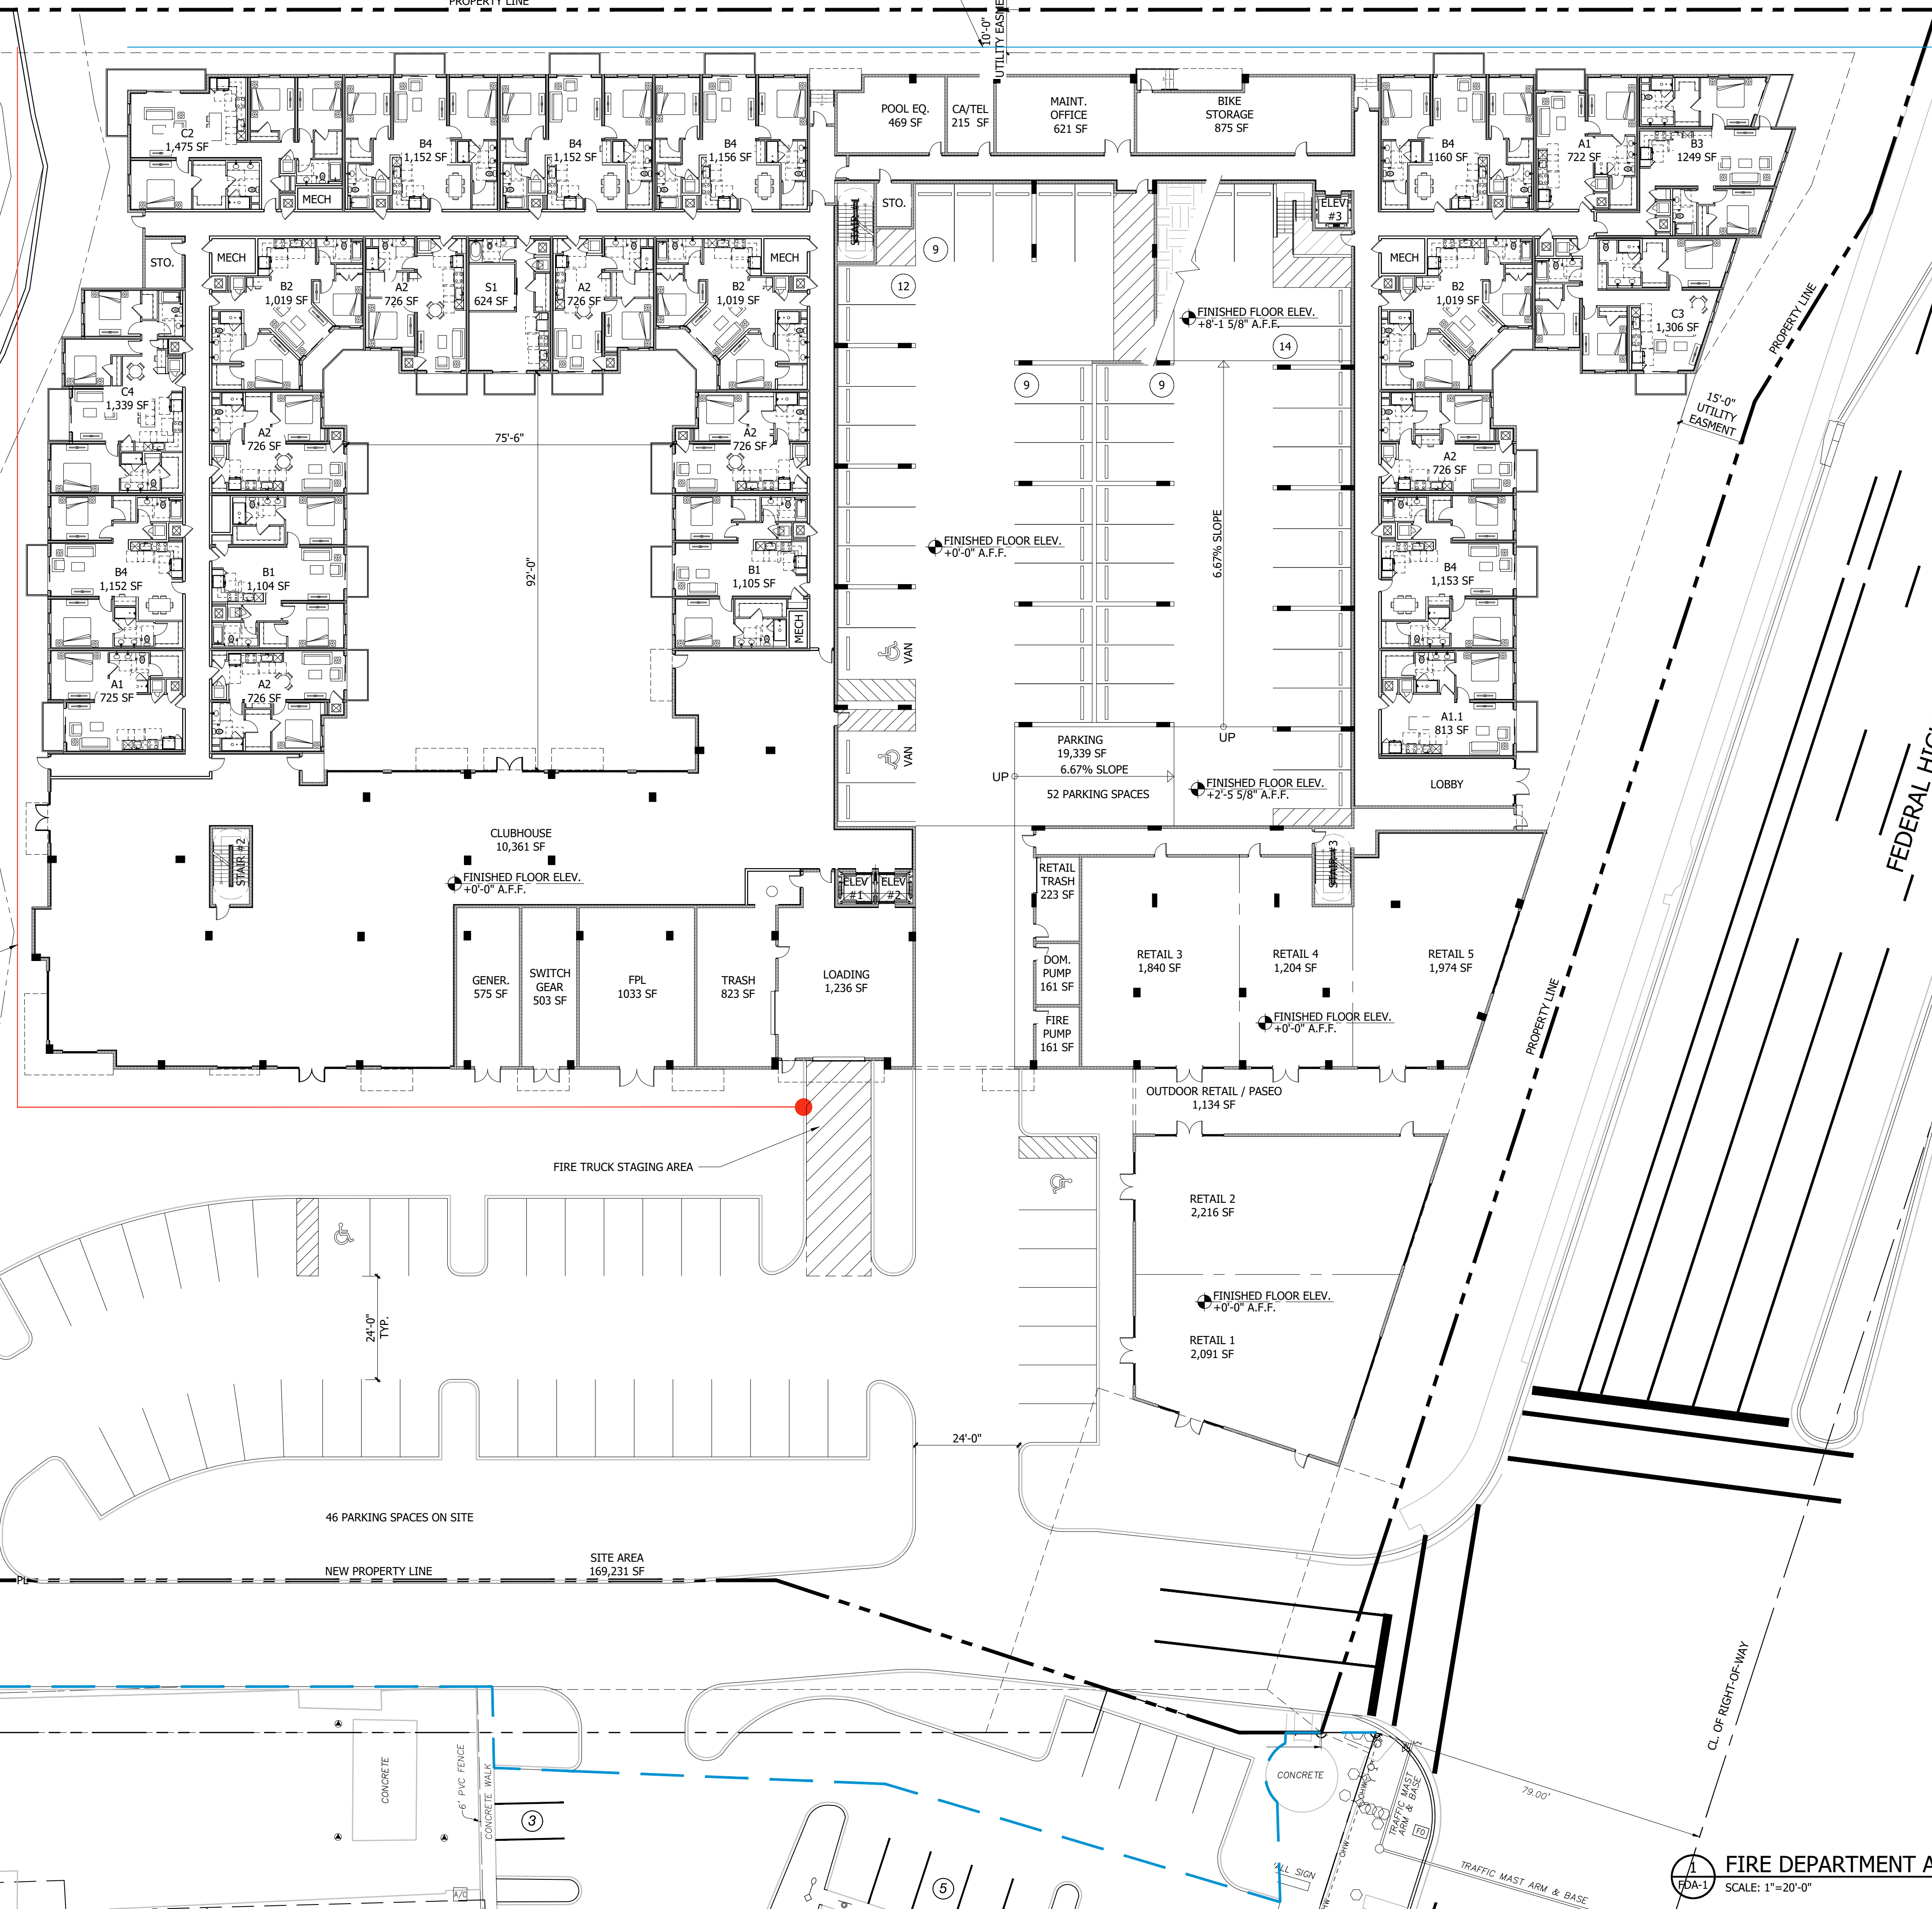

DRC

PZ25- 12000028  
01/07/2026

STATE OF FLORIDA  
REGISTERED ARCHITECT  
MARK K. YUE  
AR 0013087

No:	Issue	Date
DRC		11/07/2025

DORSKY + YUE  
ARCHITECTURE

MODERA POMPANO BEACH

POMPANO BEACH, FLORIDA  
ALL RIGHTS RESERVED

FIRE DEPARTMENT ACCESS  
PLAN

Job No.:  
DY202515  
Date:  
11/07/2025  
Checked:  
Drawn:

FDA-1

FIRE DEPARTMENT ACCESS PLAN  
SCALE: 1"=20'-0"

