
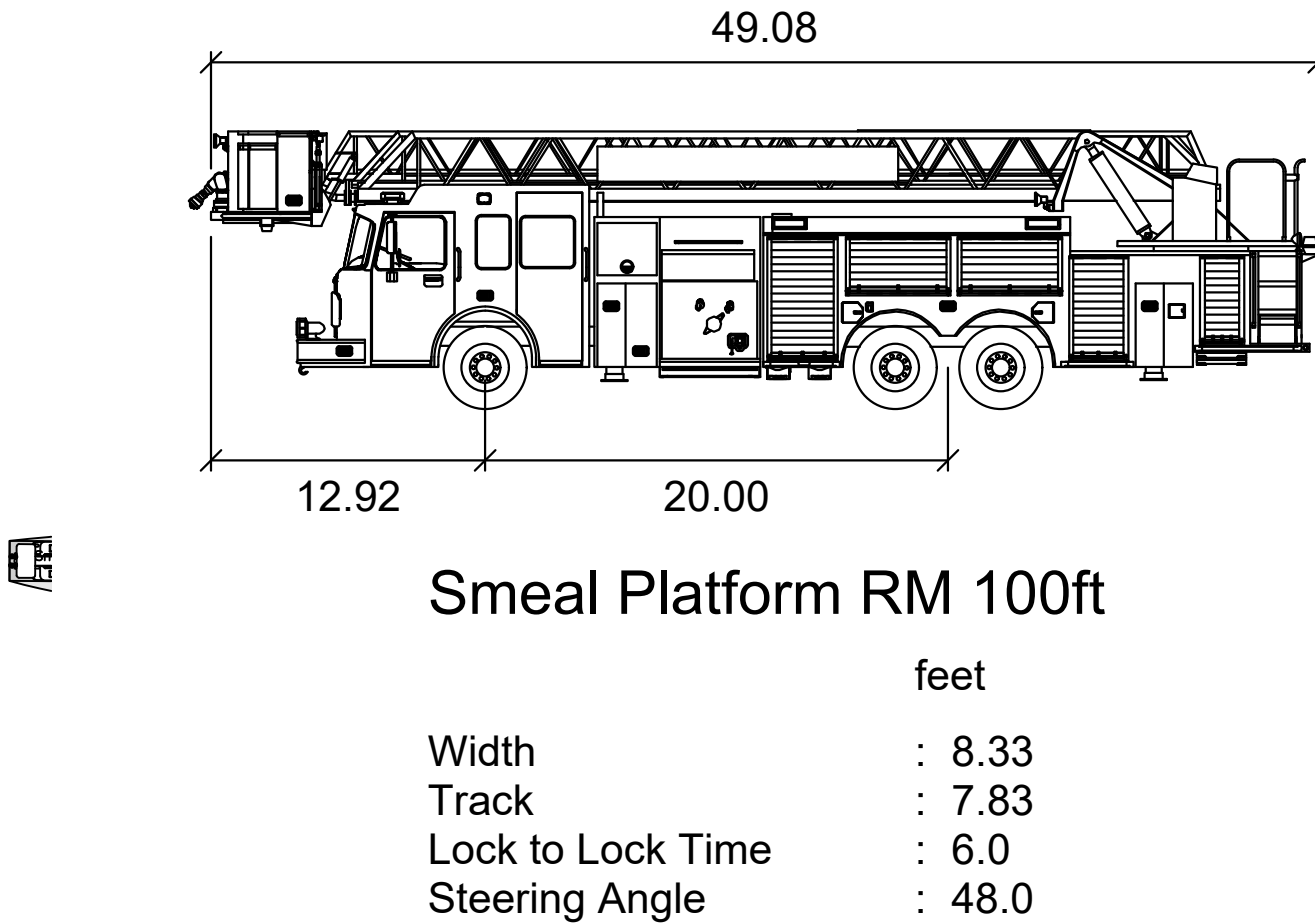


Plotted By: Fernandez, Gioxanni Sheet: S01.MILLCREEK POMPANO Layout: FIRE ACCESS PLAN November 21, 2025 04:08:45pm K:\ETL_Civil\043 jbs\043175014 Mill Creek Pompano\Design\CADD\PlanSheets\C-FIRE ACCESS.dwg
This document, together with the concepts and designs presented herein, is an instrument of service, is intended only for the specific purpose and client for which it was prepared. Reuse of and improper reliance on this document without written authorization and adaptation by Kintley-Horn and Associates, Inc. shall be without liability to Kintley-Horn and Associates, Inc.

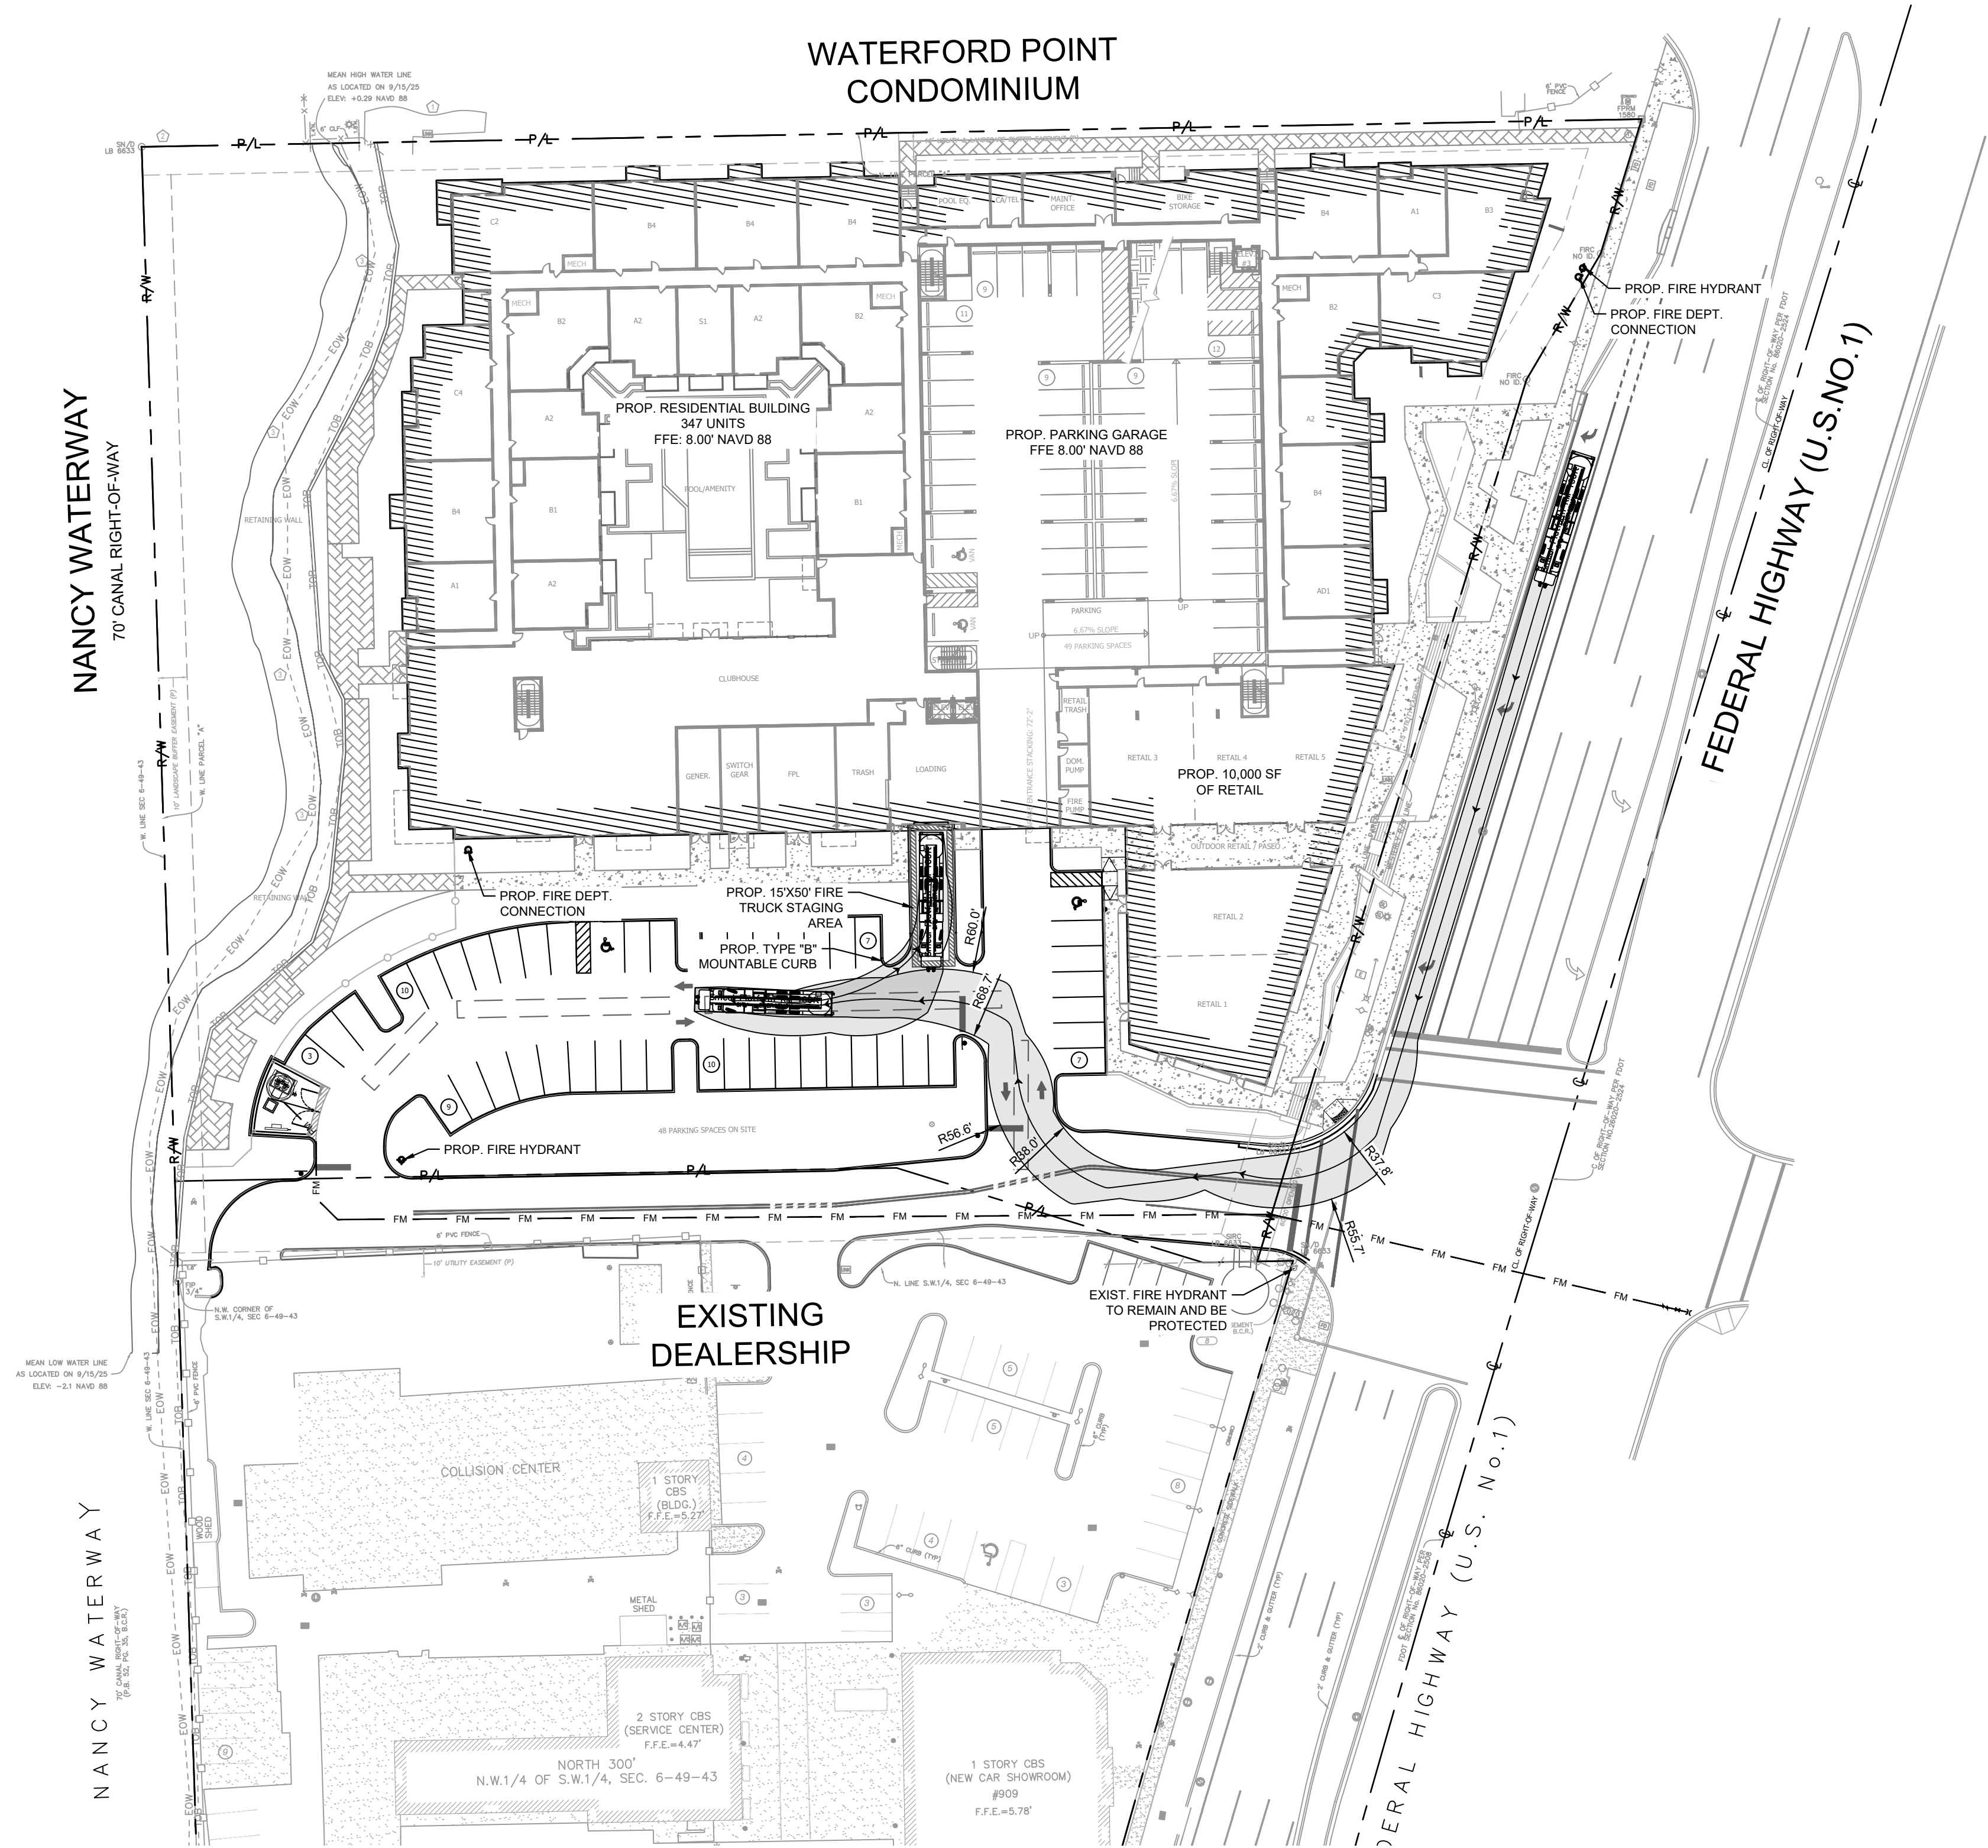

NORTH

GRAPHIC SCALE IN FEET

0

20

40

80

DRC

PZ25- 12000028

01/07/2026

MODERA POMPANO BEACH PREPARED FOR MCRT INVESTMENTS LLC POMPANO BEACH FLORIDA	FIRE ACCESS PLAN	KHA PROJECT 043175014 DATE 11/02/2025 SCALE AS SHOWN DESIGNED BY GVF DRAWN BY EA CHECKED BY GVF	Kimley»Horn © 2025 KIMLEY-HORN AND ASSOCIATES, INC. 8201 PETERS ROAD, SUITE 2200, PLANTATION, FL 33324 PHONE: 954-535-5100 FAX: 954-739-2247 WWW.KIMLEY-HORN.COM REGISTRY No. 35106	No. No.	REVISIONS	BY
						DATE
SHEET NUMBER C-500						