


Plotted By: Fernandez, Gioxanni Sheet: Sst.MILLCREEK POMPANO Layout: C-501 GARBAGE ACCESS PLAN November 21, 2025 04:07:00pm K:\FTL_Civil\043 [jobs\043175014 Mill Creek POMPANO\Design\CADD\PlanSheets\C-GARBAGE ACCESS.dwg
This document, together with the concepts and designs presented herein, is an instrument of service, is intended only for the specific purpose and client for which it was prepared. Reuse of and improper reliance on this document without written authorization and adaptation by Kintley-Horn and Associates, Inc. shall be without liability to Kintley-Horn and Associates, Inc.

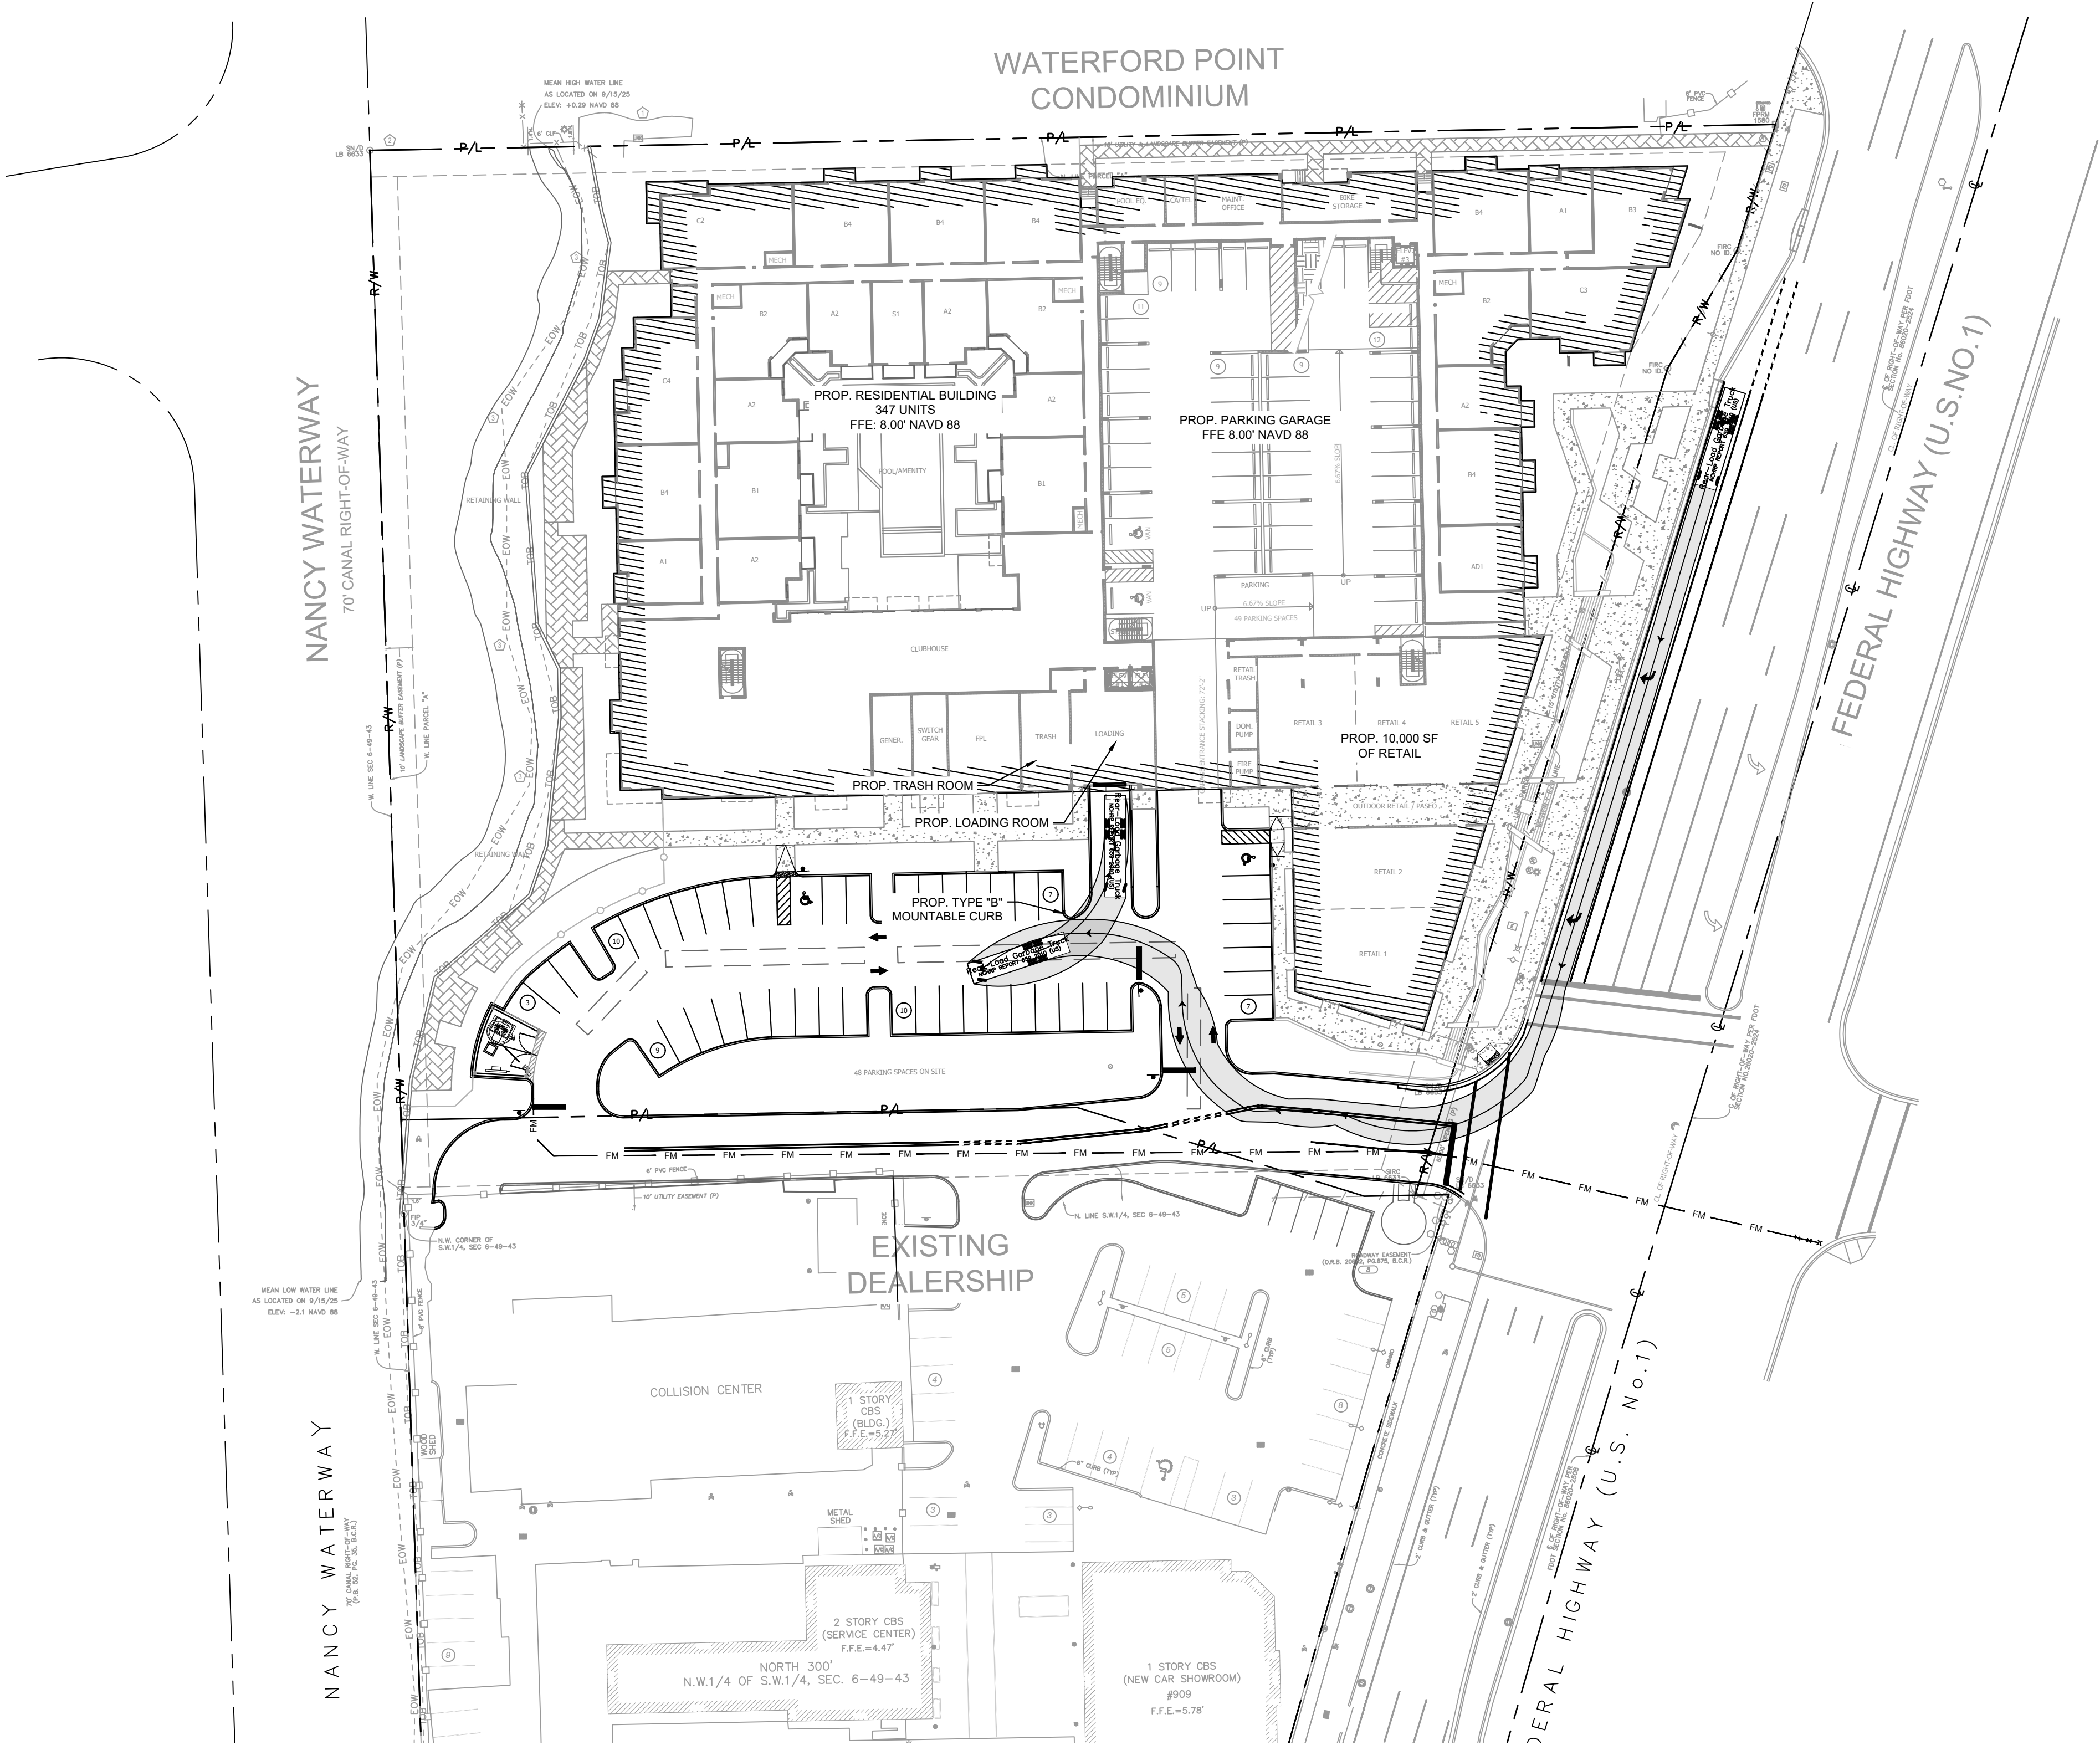


NORTH

GRAPHIC SCALE IN FEET
0 20 40 80

DRC

PZ25-12000028
01/07/2026

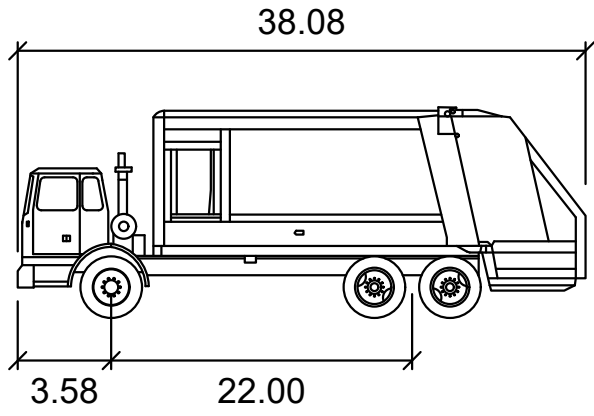

Rear-Load Garbage Truck

	feet
Width	: 8.00
Track	: 8.00
Lock to Lock Time	: 6.0
Steering Angle	: 27.4

MODERA POMPANO
BEACH
PREPARED FOR
MCRT INVESTMENTS LLC
POMPANO BEACH
FLORIDA

SHEET NUMBER
C-501

GARBAGE ACCESS
PLAN

KHA PROJECT
043175014
DATE
11/02/2025
SCALE AS SHOWN
DESIGNED BY GVF
DRAWN BY EA
CHECKED BY GVF

No 97495

STATE OF
FLORIDA
PROFESSIONAL ENGINEER

DATE: 11/02/2025

Kimley»Horn

© 2025 KIMLEY-HORN AND ASSOCIATES, INC.
8201 PETERS ROAD, SUITE 2200, PLANTATION, FL 33324
PHONE: 954-535-5100 FAX: 954-739-2247
WWW.KIMLEY-HORN.COM REGISTRY No. 35106

No.

REVISIONS

DATE

BY