

# MODERA POMPANO BEACH

## POMPANO BEACH, FLORIDA

### TREE DISPOSITION PLAN

1000

[illegible]

Seal

Lic. # LA6667290  
Member: A.S.L.A.

Drawing: Tree Disposition Plan

Date: 08/29/2025


Scale: See Left

Drawn by: GM

Sheet No.:

TD-1

Cad Id.: 2025-042

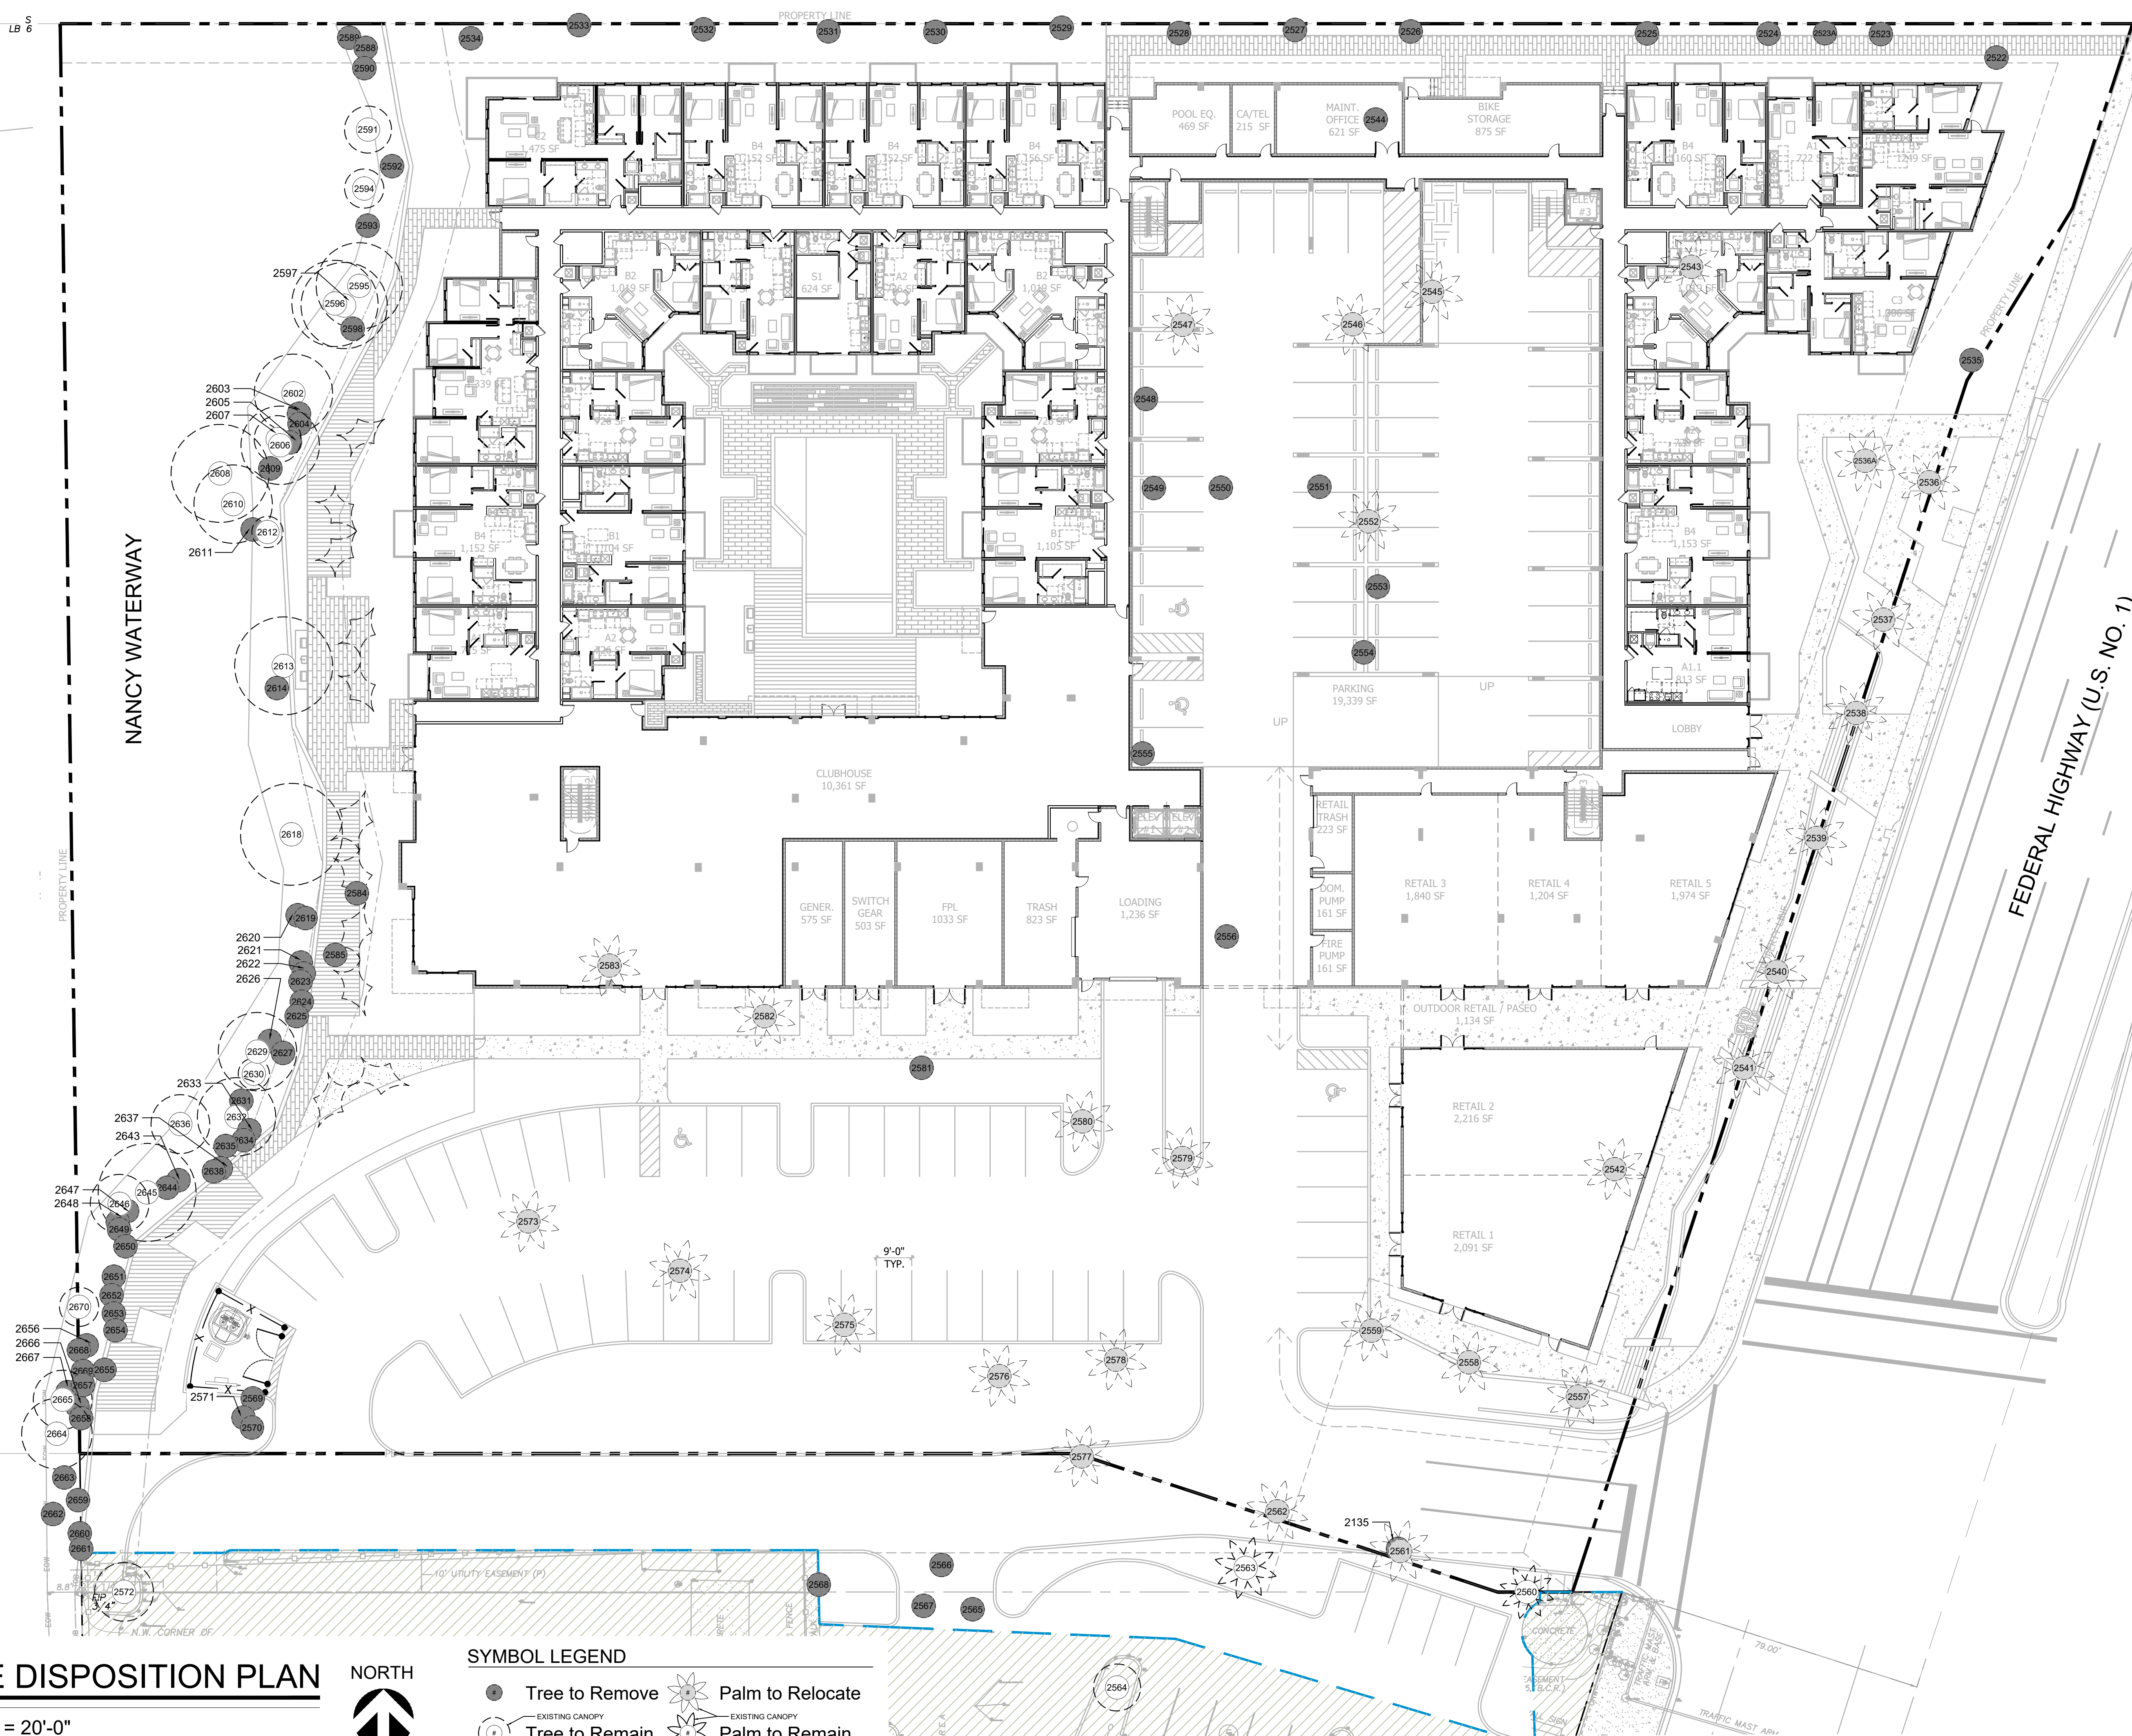

## TREE DISPOSITION PLAN

Scale: 1" = 20'-0"



## SYMBOL LEGEND

- 
- Legend for tree types and canopy status:
- Tree to Remove
  - Tree to Remain
  - Palm to Relocate
  - Palm to Remain
- EXISTING CANOPY is indicated by a dashed line around the tree symbol.