

MODERA POMPANO BEACH  
POMPANO BEACH, FLORIDA  
LANDSCAPE PLAN

[illegible]


Seal:

Lic. # LA6667290  
Member: A.S.L.A.

Drawing: Landscape Plan  
Date: 08/29/2025  
Scale: See Left  
Drawn by: AGS  
Sheet No.:

L-2

Cad Id.: 2025-042

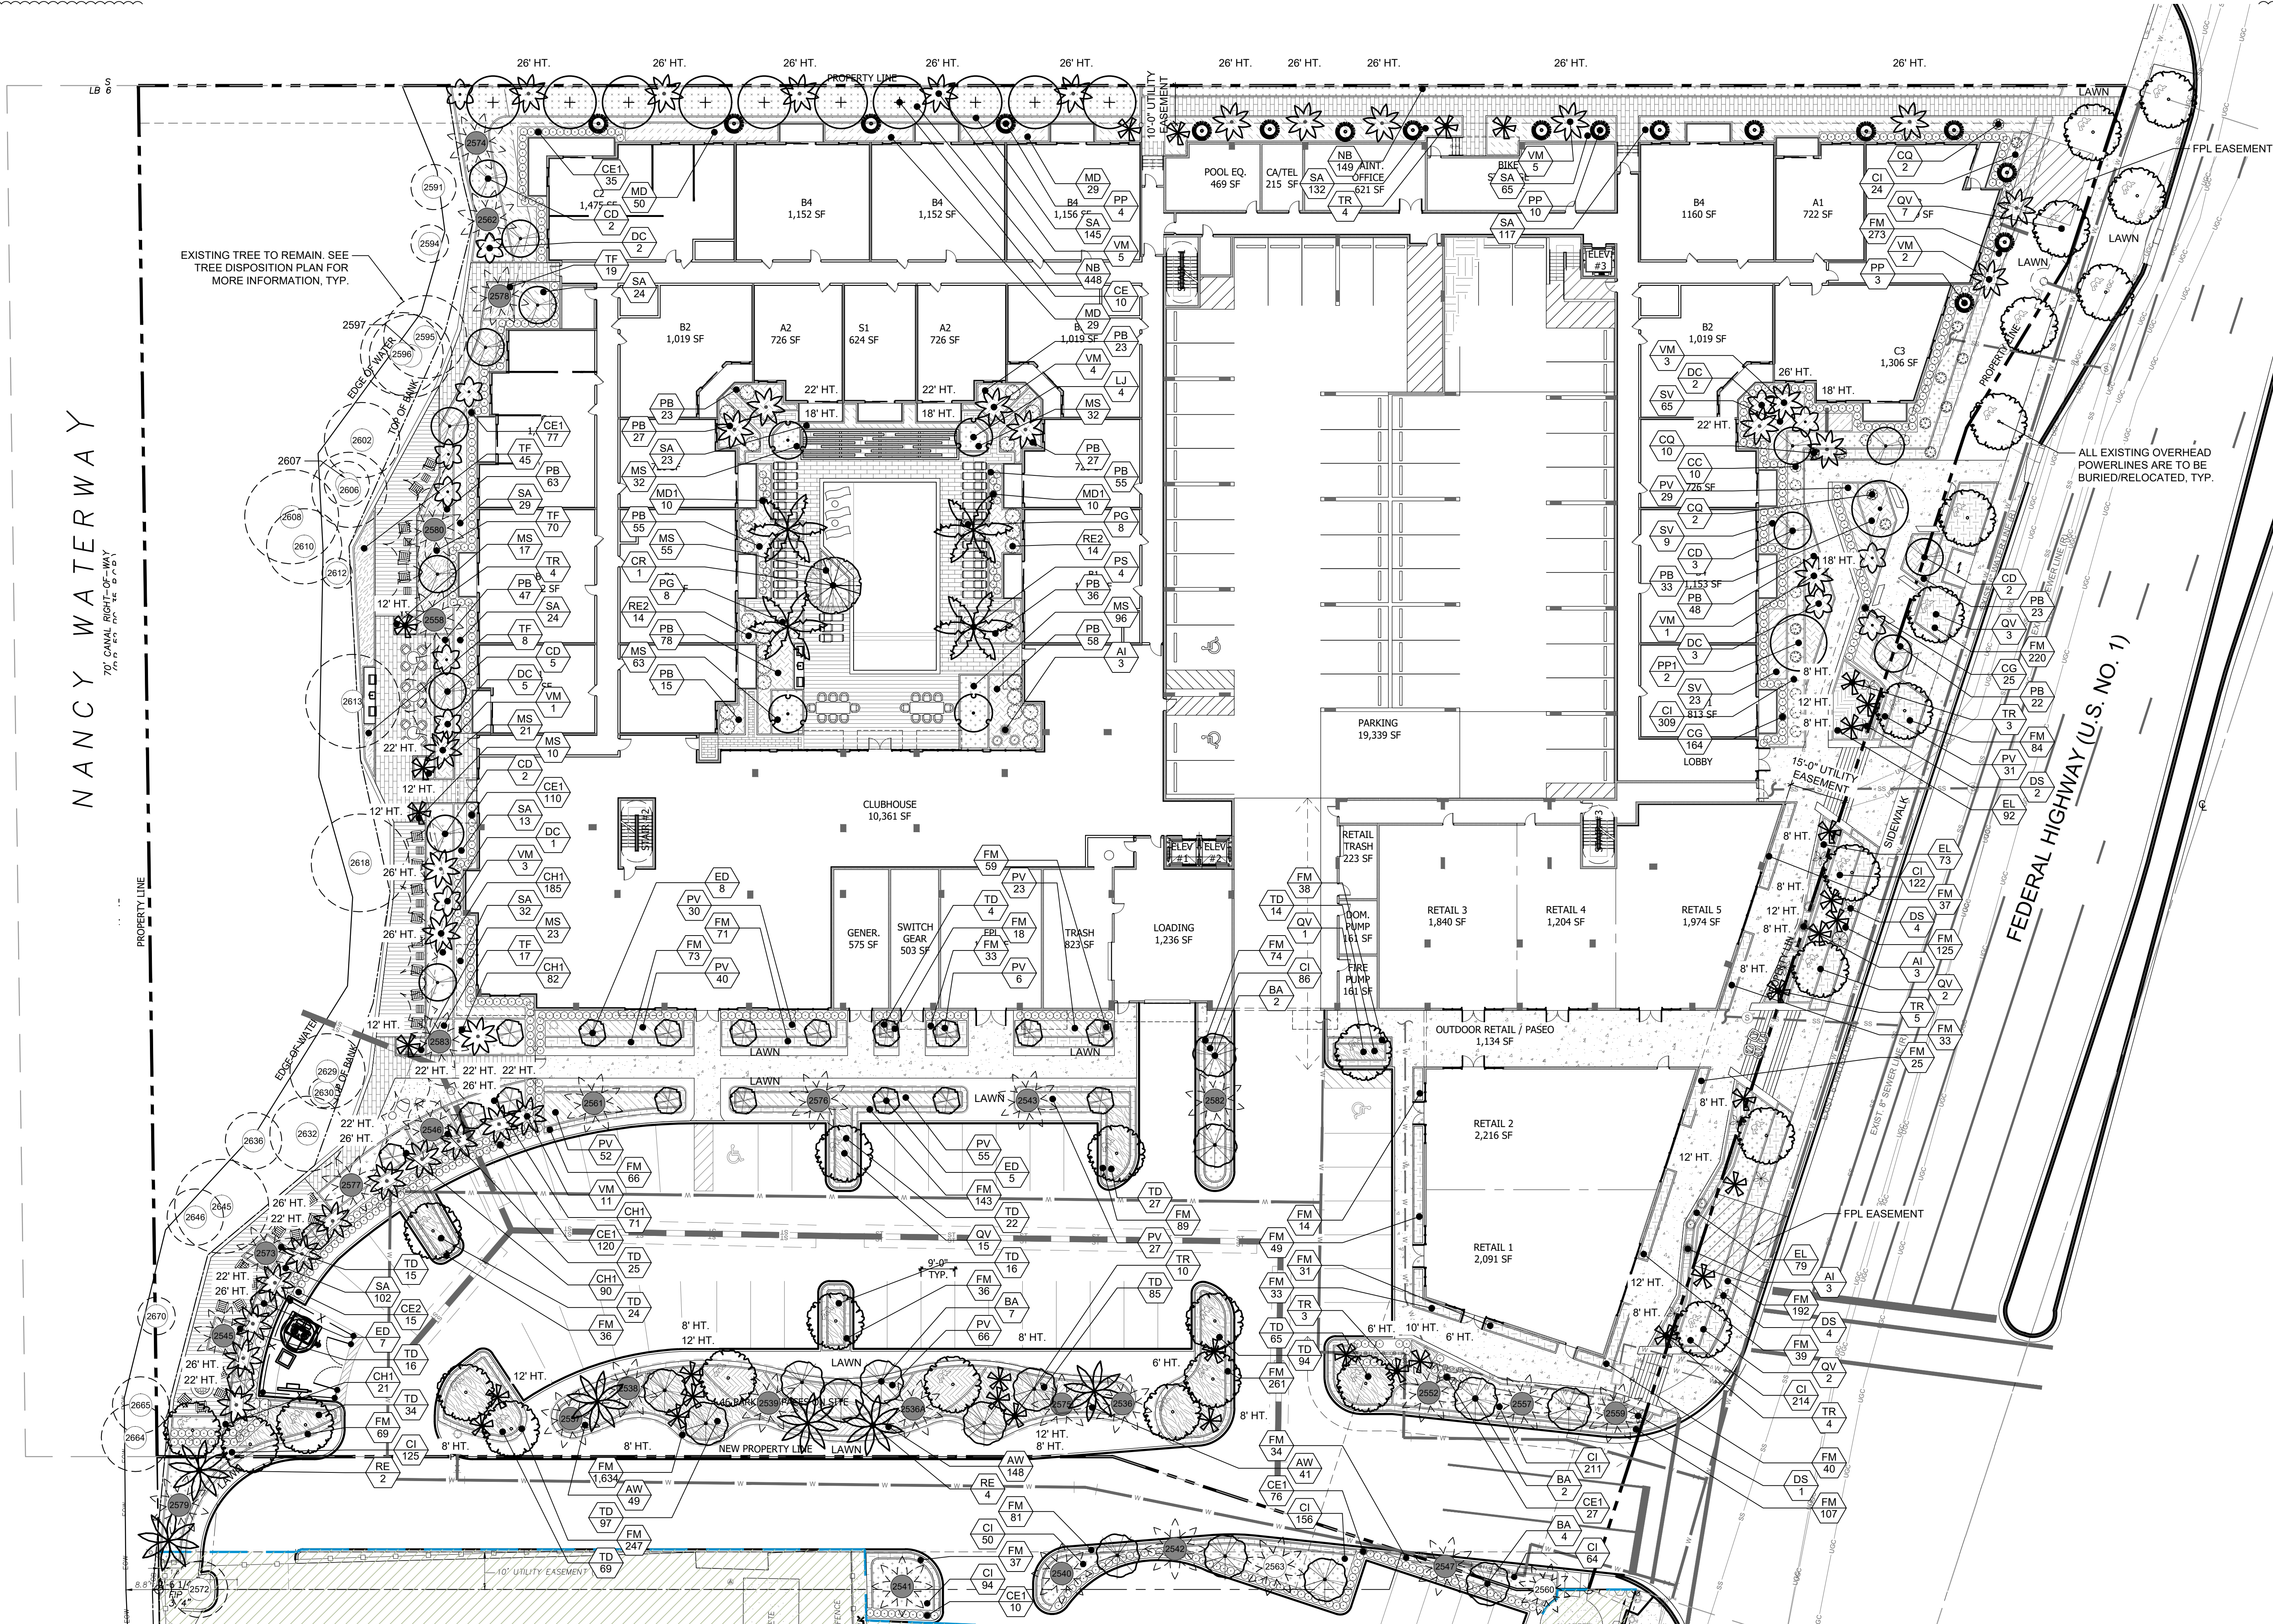

## LANDSCAPE PLAN

Scale: 1" = 20'-0"

