



This document, together with the concepts and designs presented herein, as an instrument of service, is intended only for the specific purpose and client for which it was prepared. Reuse of and improper reliance on this document without written authorization and adaptation by Kimley-Horn and Associates, Inc. shall be without liability to Kimley-Horn and Associates, Inc.

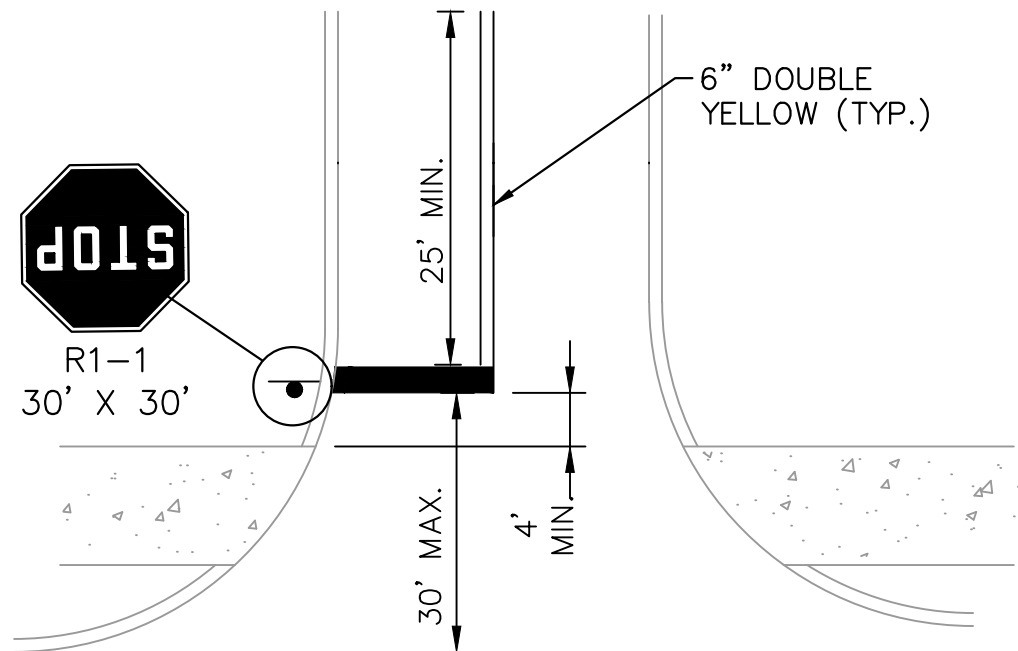


STOP BAR MARKING DETAIL  
SCALE: N.T.S.

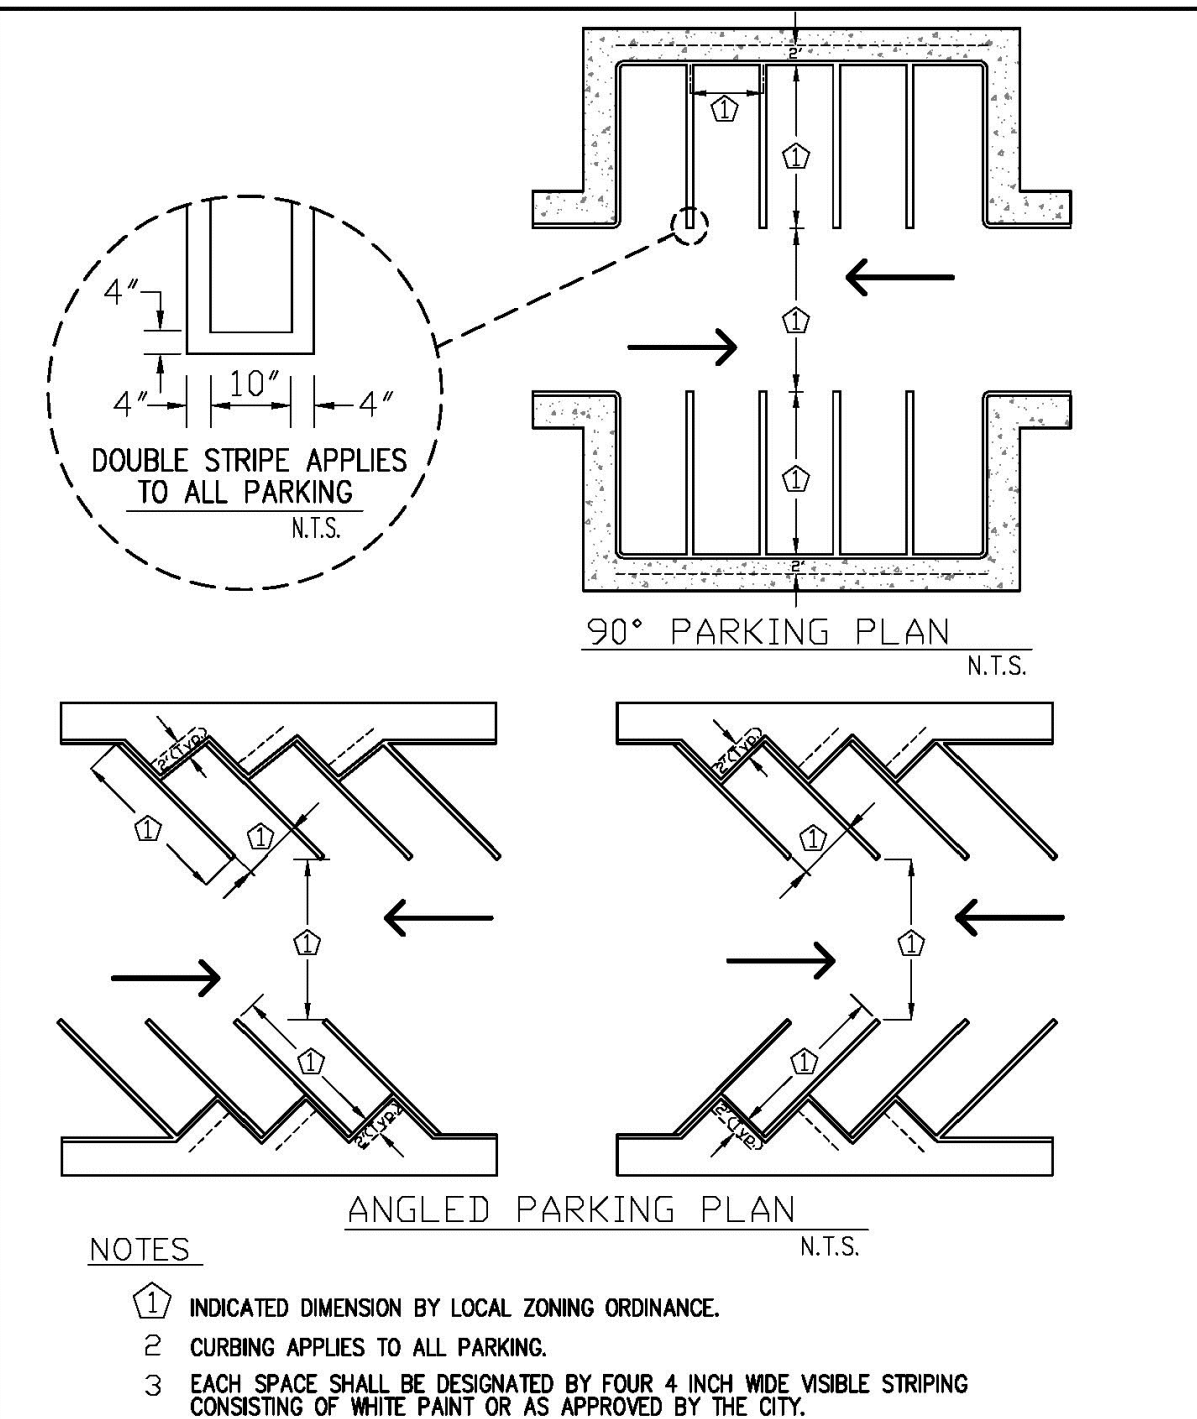

ENGINEERING STANDARDS 2025


REVISIONS		ENGINEERING DIVISION CITY OF POMPAÑO BEACH	STANDARD PARKING SPACES
BY	DATE		
		SCALE: N.T.S.	DATE: MAY 2022 DWG. NO. 300-3

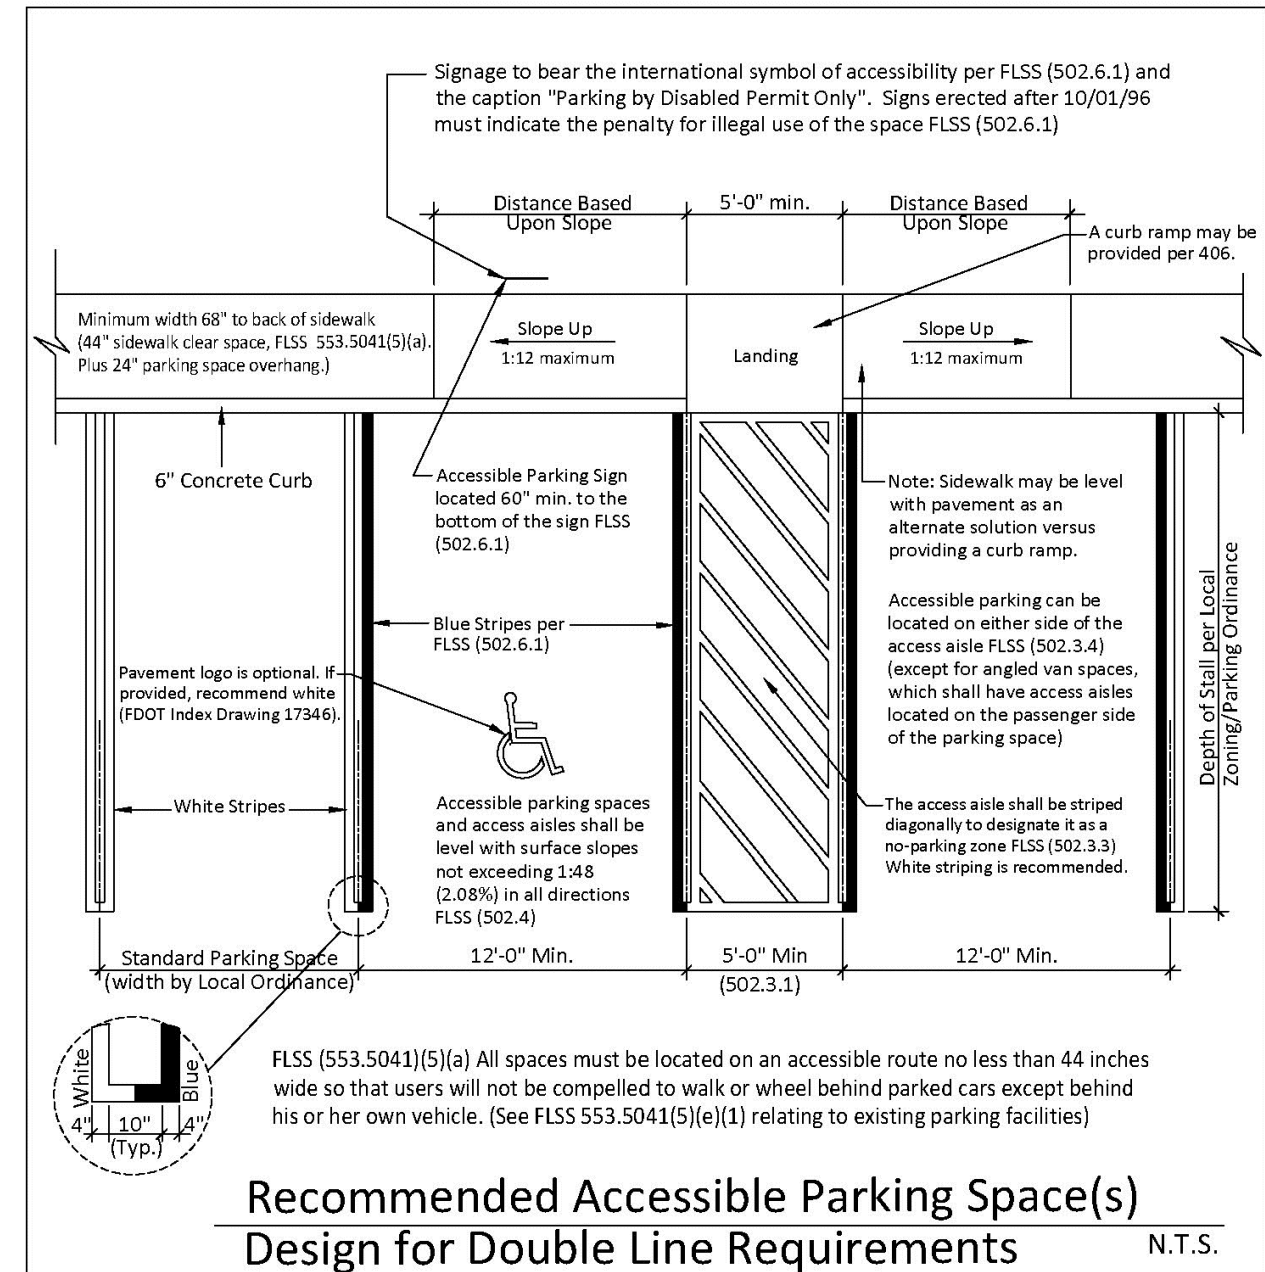

Recommended Accessible Parking Space(s)  
Design for Double Line Requirements  
N.T.S.

ENGINEERING STANDARDS 2025

REVISIONS		ENGINEERING DIVISION CITY OF POMPAÑO BEACH	ACCESSIBLE PARKING SPACES
BY	DATE		
		SCALE: N.T.S.	DATE: MAY 2022 DWG. NO. 300-4

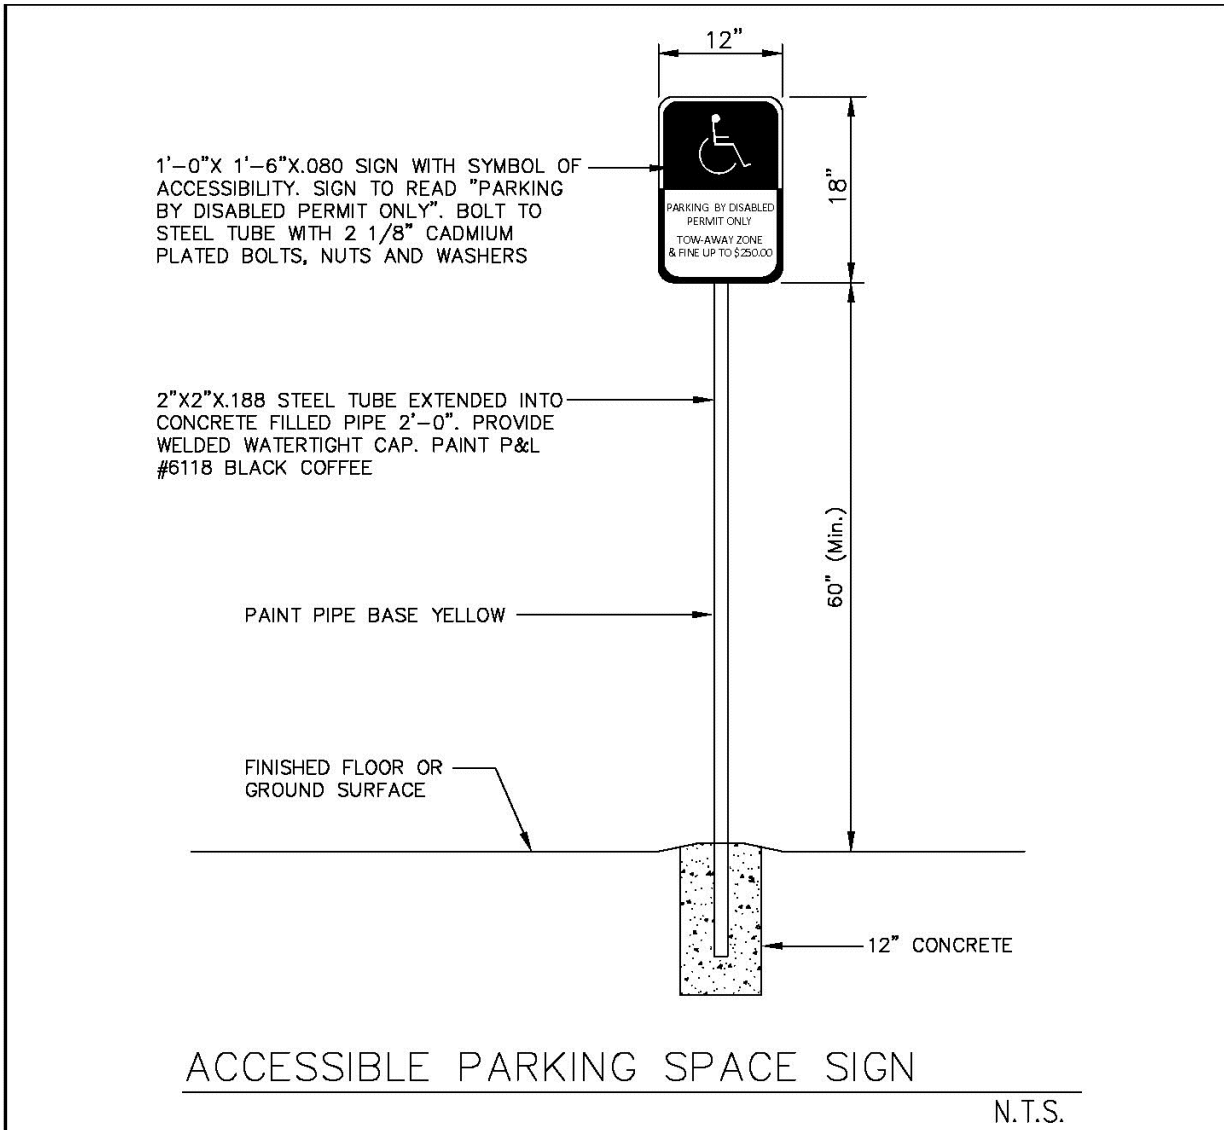

ACCESSIBLE PARKING SPACE SIGN  
N.T.S.

SIGN NOTE  
ACCESSIBLE PARKING SPACES SHALL BE POSTED WITH A FIXED PARKING SIGN NO LESS THAN 60" MIN. TO THE BOTTOM OF THE SIGN AND WHICH BEARS THE INTERNATIONAL SYMBOL OF ACCESSIBILITY MEETING THE REQUIREMENTS OF THE STANDARDS AND THE CAPTION "PARKING BY DISABLED PERMIT ONLY." AND MUST INDICATE THE PENALTY FOR ILLEGAL USE OF THE SPACE.


ENGINEERING STANDARDS 2025

REVISIONS		ENGINEERING DIVISION CITY OF POMPAÑO BEACH	ACCESSIBLE SPACE SIGN
BY	DATE		
		SCALE: N.T.S.	DATE: MAY 2022 DWG. NO. 300-5

**DRC**  
PZ25- 12000028  
01/07/2026

**Kimley»Horn**

© 2025 KIMLEY-HORN AND ASSOCIATES, INC.  
8201 PETERS ROAD, SUITE 2200, PLANTATION, FL 33324  
PHONE: 954-555-5100 FAX: 954-739-2247  
WWW.KIMLEY-HORN.COM REGISTRY NO. 35106

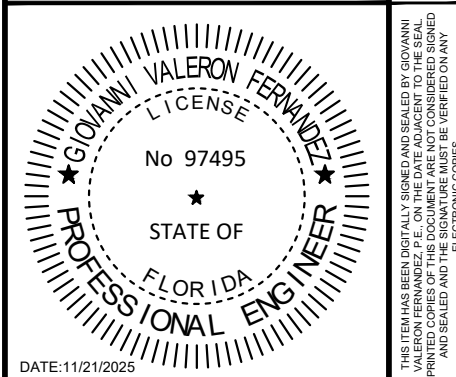

KHA PROJECT 043175014	DATE 11/01/2025	SCALE AS SHOWN	DESIGNED BY GVF	DRAWN BY EA	CHECKED BY GVF
--------------------------	--------------------	-------------------	--------------------	----------------	-------------------

**HORIZONTAL  
CONTROL, SIGNAGE  
AND MARKING  
DETAILS**

**MODERA POMPAÑO  
BEACH**  
PREPARED FOR  
**MCRT INVESTMENTS LLC**  
POMPAÑO BEACH  
FLORIDA

SHEET NUMBER  
**C-202**