


DRC

PZ25-12000047
08/19/2026

PLAN OF SURVEY

SCALE 1"=30'

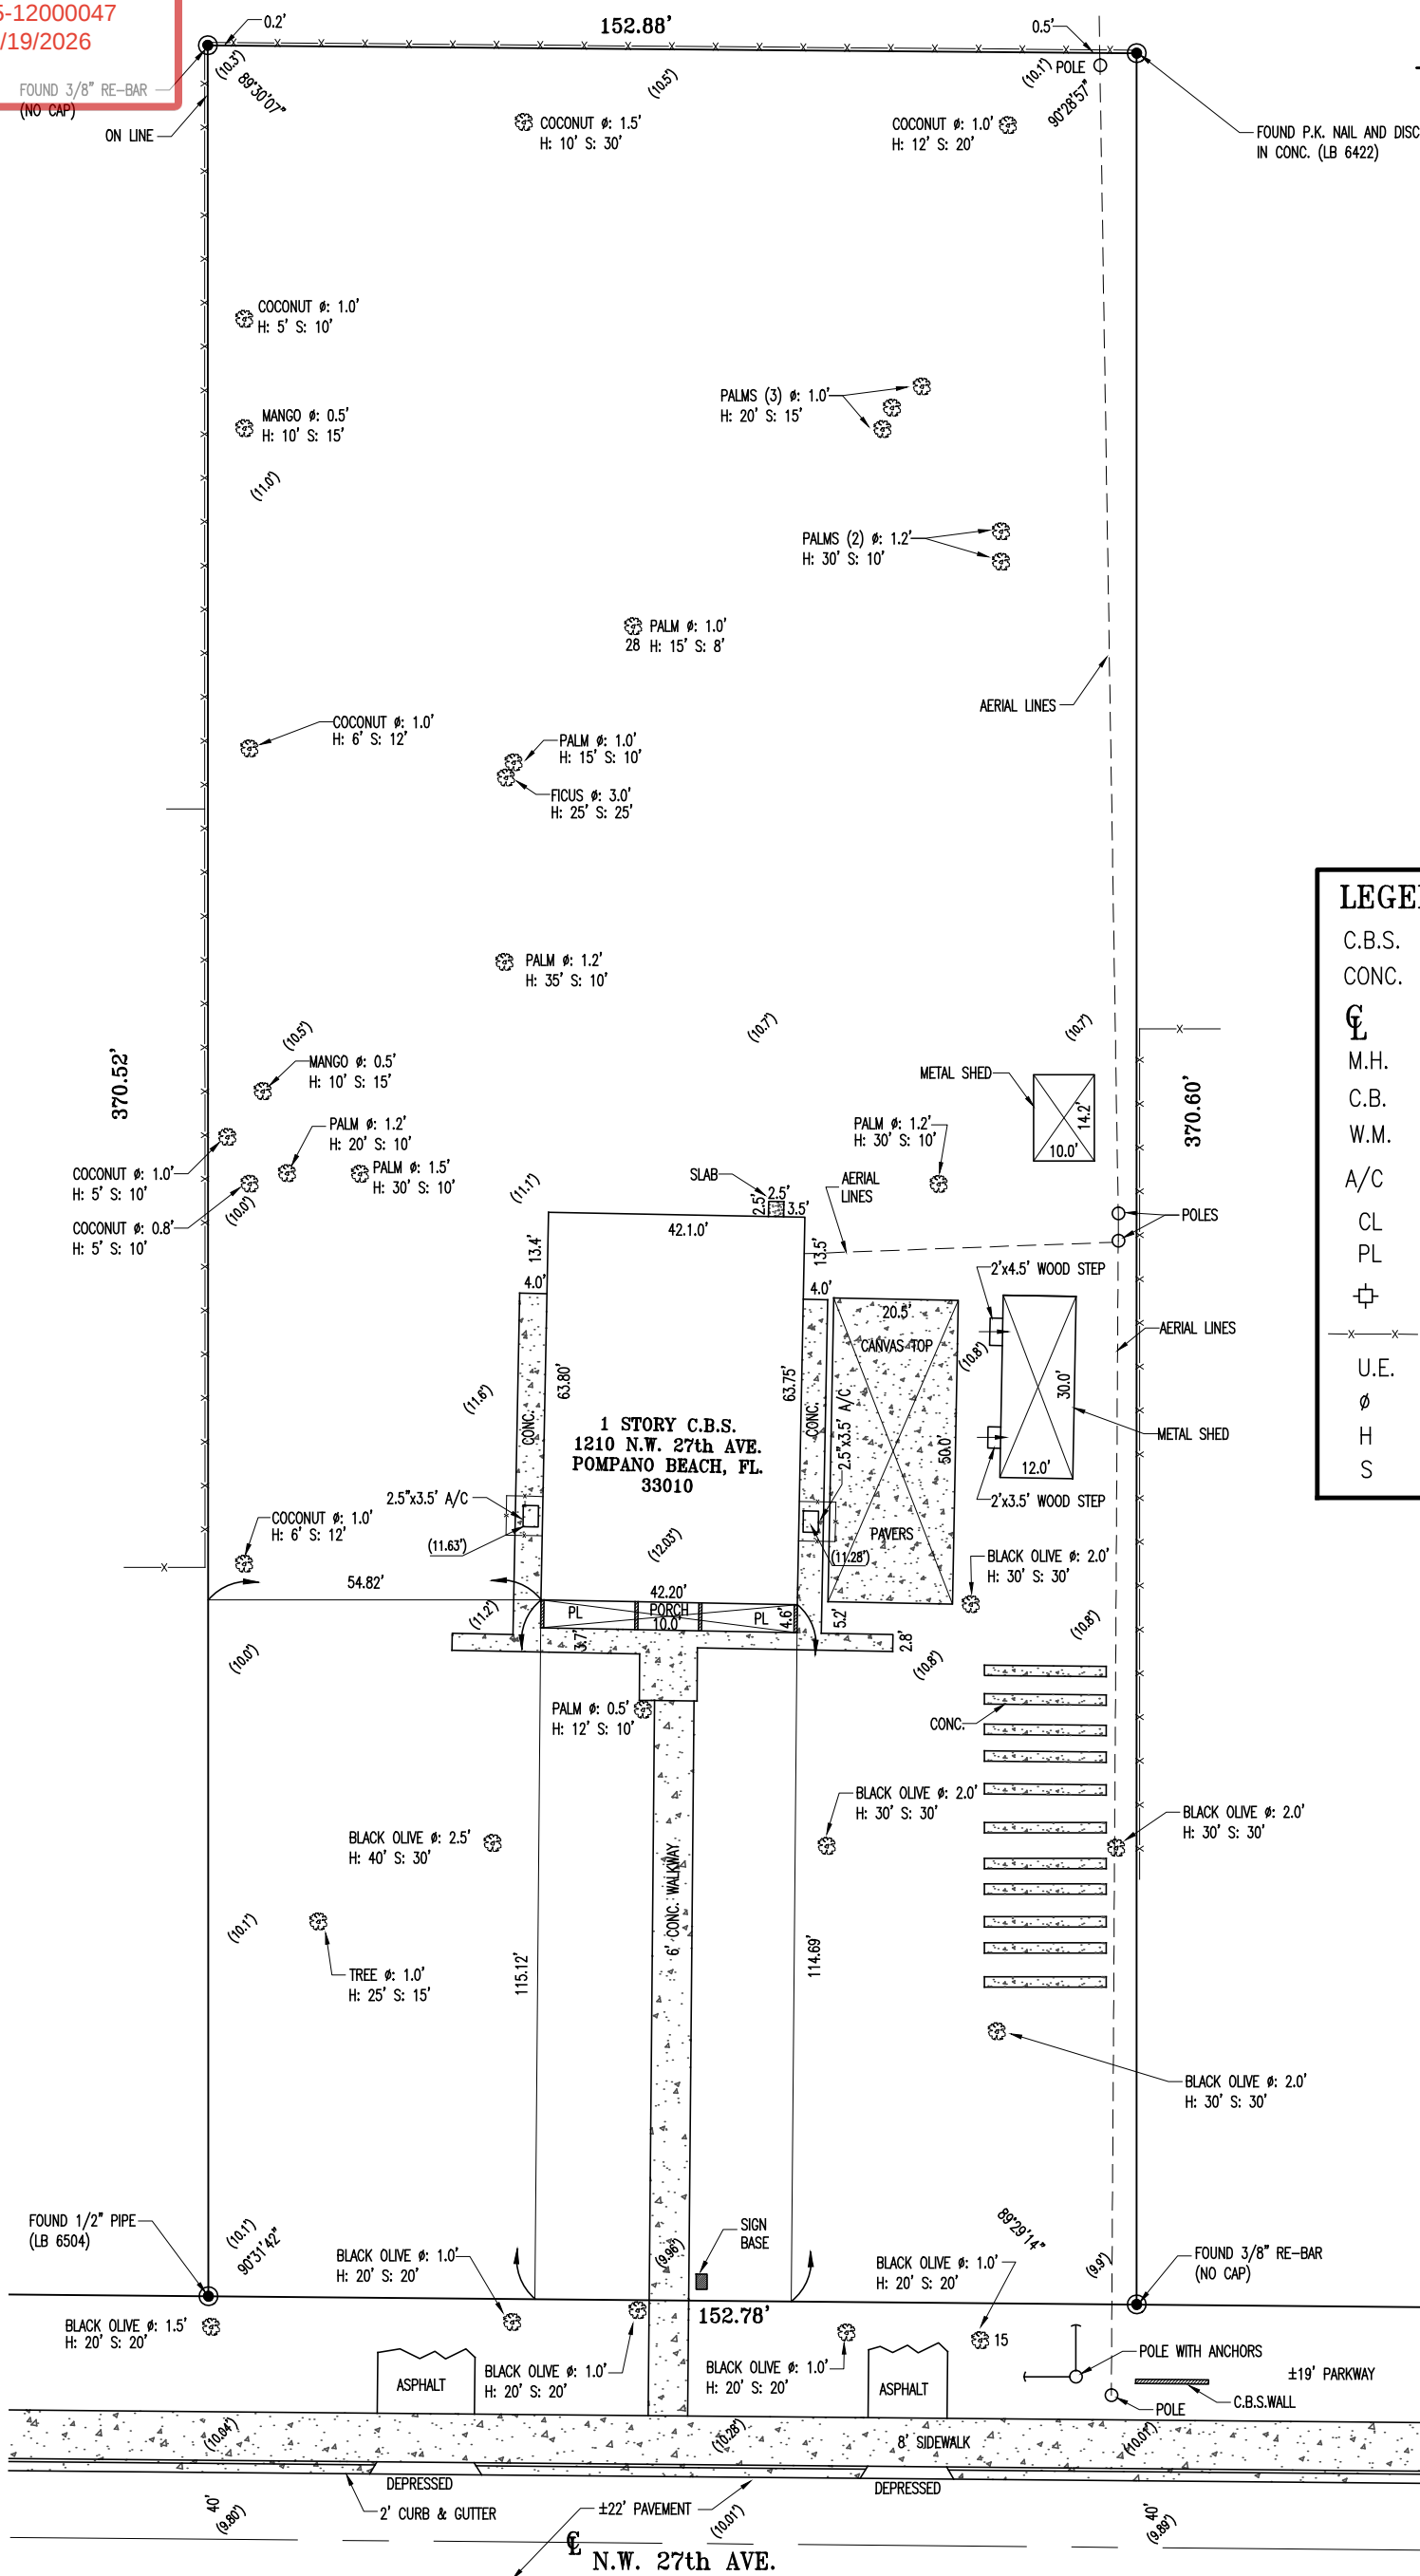

LEGEND:

- C.B.S. CONCRETE BLOCK & STUCCO
CONC. CONCRETE
CL CENTER LINE
M.H. MANHOLE
C.B. CATCH BASIN
W.M. WATER METER
A/C AIR CONDITIONED
CL CLEAR
PL PLANTER
CONCRETE LIGHT POLE
CHAIN LINK FENCE
U.E. UTILITY EASEMENT
Ø DIAMETER
H HEIGHT
S SPREAD

SURVEYING, INC.
L.B. No. 3333
6187 NW 167th STREET, H-5
MIAMI, FLORIDA, 33015
PHONE: (305) 512-4940



DATE: JANUARY 20, 2017
UPDATE: APRIL 30, 2020
UPDATE: JANUARY 20, 2025
UPDATE: AUGUST 07, 2025

PAGE 2 OF 2

BENCH MARK USED: BROWARD COUNTY 1262. ELEVATION 12.76

LAZARO D. ALONSO
PROFESSIONAL LAND SURVEYOR
CERTIFICATE No. 3590
STATE OF FLORIDA